




MASTER PLAN COMMUNITY CENTRE
1:500

ISSUE	AMENDMENT	DATE	ISSUE	AMENDMENT	DATE
A	ISSUE A	11.03.2021			
B	ISSUE B	17.05.2021			
C	ISSUE C	W.I.P.			
D	ISSUE D	17.06.2021			
E	ISSUE E	13.07.2021			
F	ISSUE F	24.08.2021			

Do not scale drawings
Verify all dimensions on site

RUSSELLPRESCOTT ARCHITECTS
 Nominated NSW Architects Reg. 9401 - Mark P. Alves
 ABN: 37 615 694 356
 Suite 4, Building B, 37 Alexandra St. Hunters Hill 2110
 p: 02 8065 6975
 e: mark@maparch.com.au
 www.maparch.com.au

drawn GF/EH	checked MA/RP	project	SITE ADDRESS
date 13.07.2021	scale @A3 1:500		MUDGEE
project no 2_21_07	drawing no A1100	issue E	drawing MASTER PLAN - COMMUNITY CENTRE

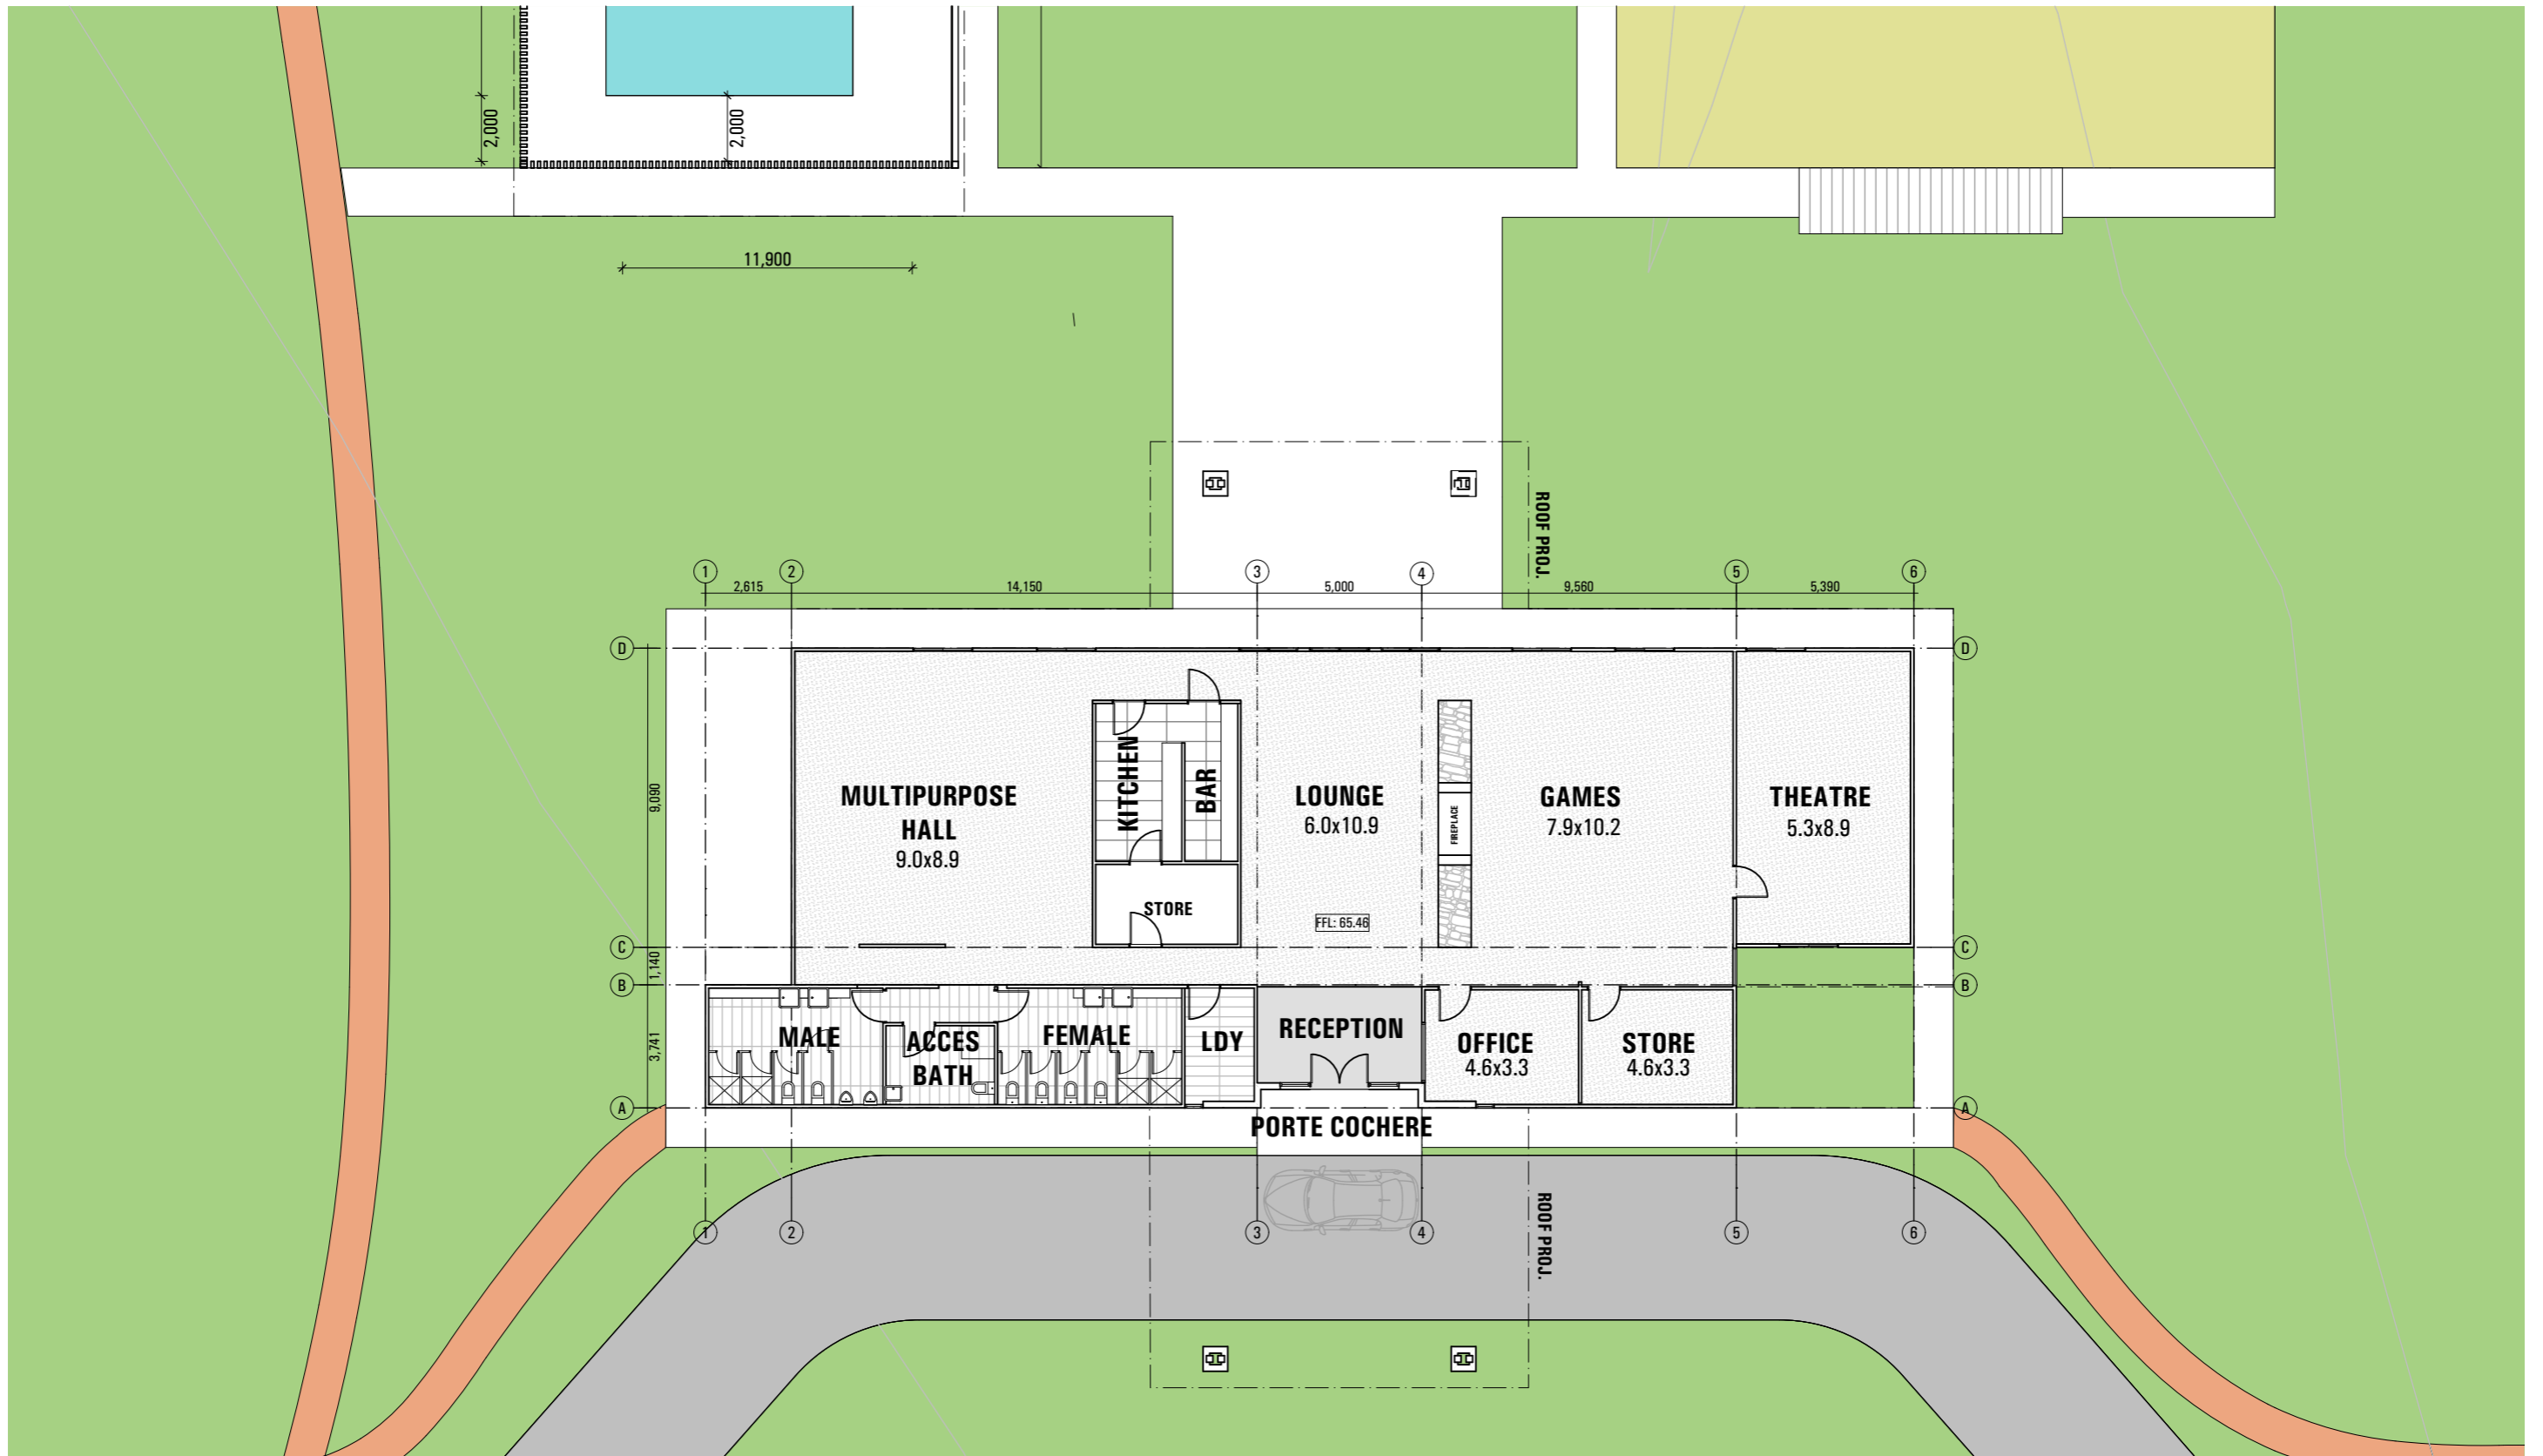

COMMUNITY CENTRE - FLOOR PLAN
1:200



ISSUE	AMENDMENT	DATE	ISSUE	AMENDMENT	DATE
A	ISSUE A	11.03.2021			
B	ISSUE B	17.05.2021			
C	ISSUE C	W.I.P.			
D	ISSUE D	17.06.2021			
E	ISSUE E	13.07.2021			
F	ISSUE F	24.08.2021			

Do not scale drawings
Verify all dimensions on site

RUSSELLPRESCOTT ARCHITECTS
 Nominated NSW Architects Reg. 9401 - Mark P. Alves
 ABN: 37 615 694 356
 Suite 4, Building B, 37 Alexandra St. Hunters Hill 2110

MAP ARCHITECTS
 p: 02 8065 6975
 e: mark@maparch.com.au
 www.maparch.com.au

drawn GF/EH	checked MA/RP	project	SITE ADDRESS
date 13.07.2021	scale @A3 1:200		MUDGE
project no 2_21_07	drawing no A1101	issue E	drawing COMMUNITY CENTRE - GROUND FLOOR PLAN

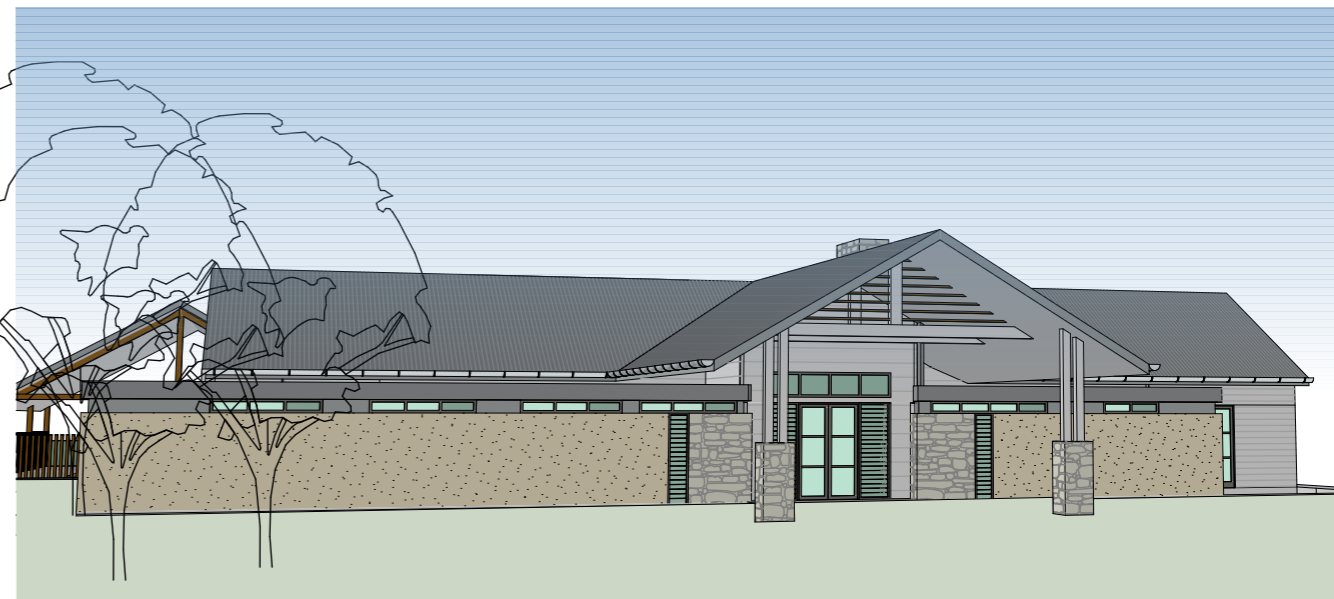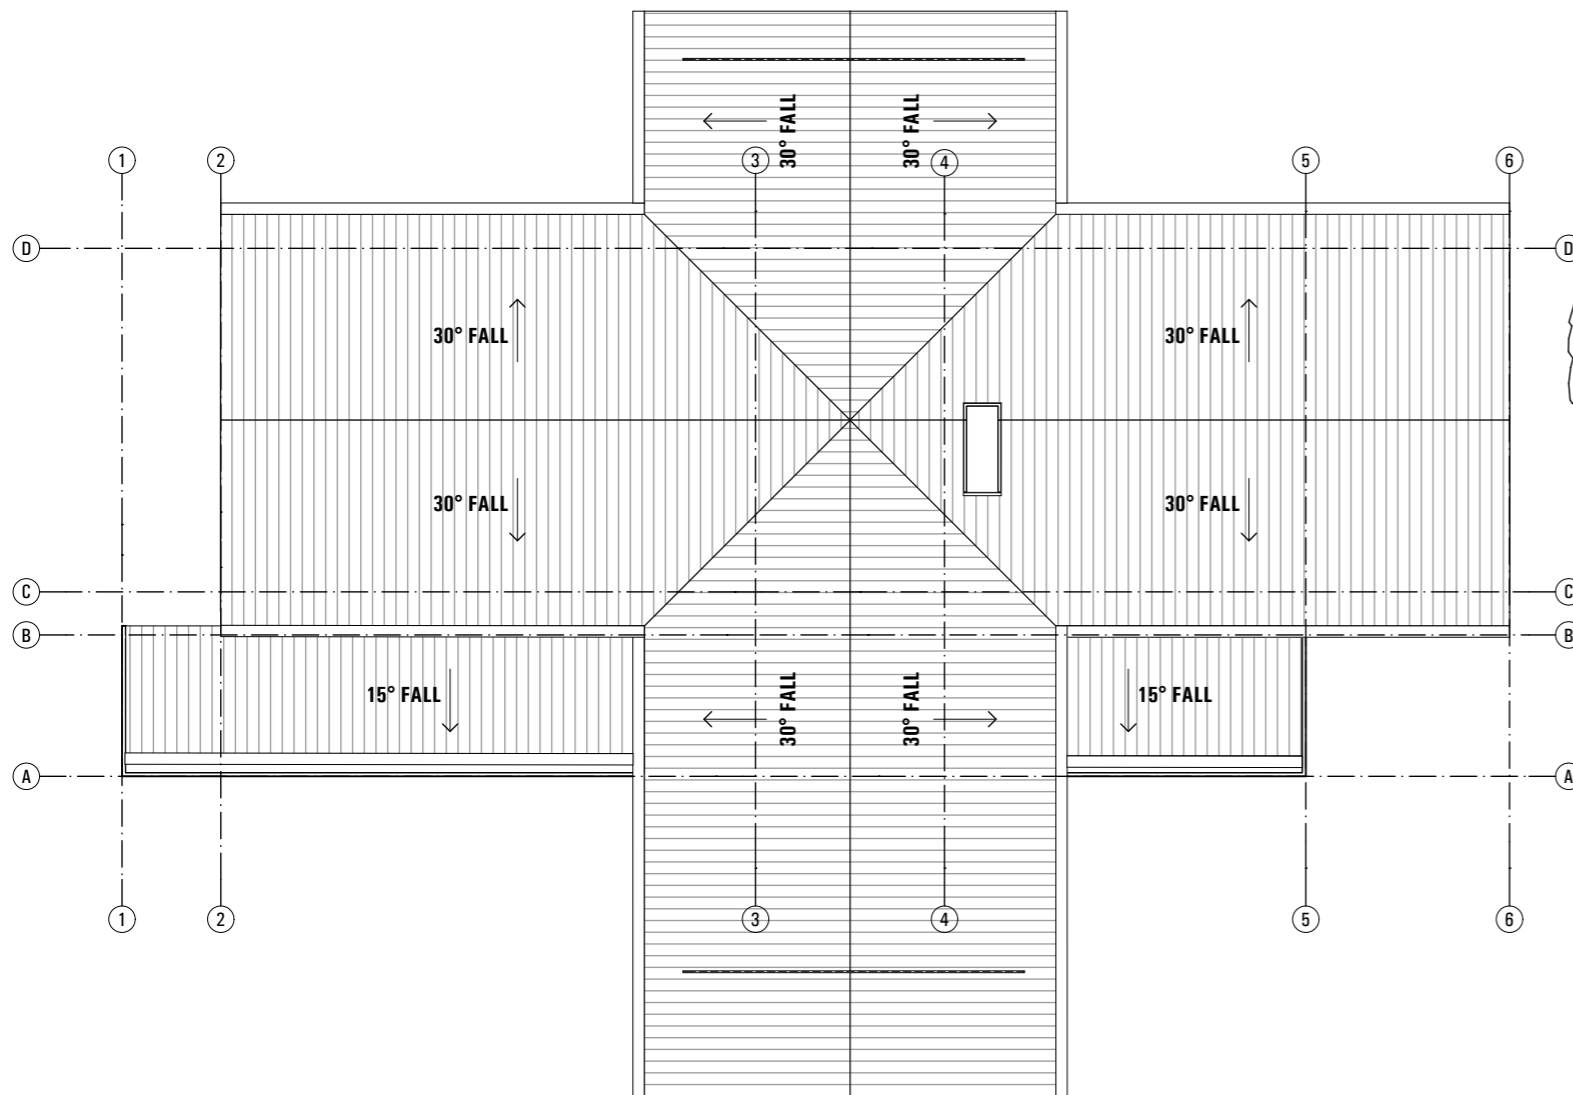


COMMUNITY CENTRE - ROOF PLAN
1:200

ISSUE AMENDMENT	DATE	ISSUE AMENDMENT	DATE
A	ISSUE A	11.03.2021	
B	ISSUE B	17.05.2021	
C	ISSUE C	W.I.P.	
D	ISSUE D	17.06.2021	
E	ISSUE E	13.07.2021	
F	ISSUE F	24.08.2021	


Do not scale drawings
Verify all dimensions on site

RUSSELLPRESCOTT ARCHITECTS
 Nominated NSW Architects Reg. 9401 - Mark P. Alves
 ABN: 37 615 694 356
 Suite 4, Building B, 37 Alexandra St. Hunters Hill 2110
 p: 02 8065 6975
 e: mark@maparch.com.au
 www.maparch.com.au

drawn GF/EH	checked MA/RP	project	SITE ADDRESS
date 13.07.2021	scale @A3 1:200		MUDGEE
project no 2_21_07	drawing no A1102	issue E	drawing COMMUNITY CENTRE - ROOF PLAN

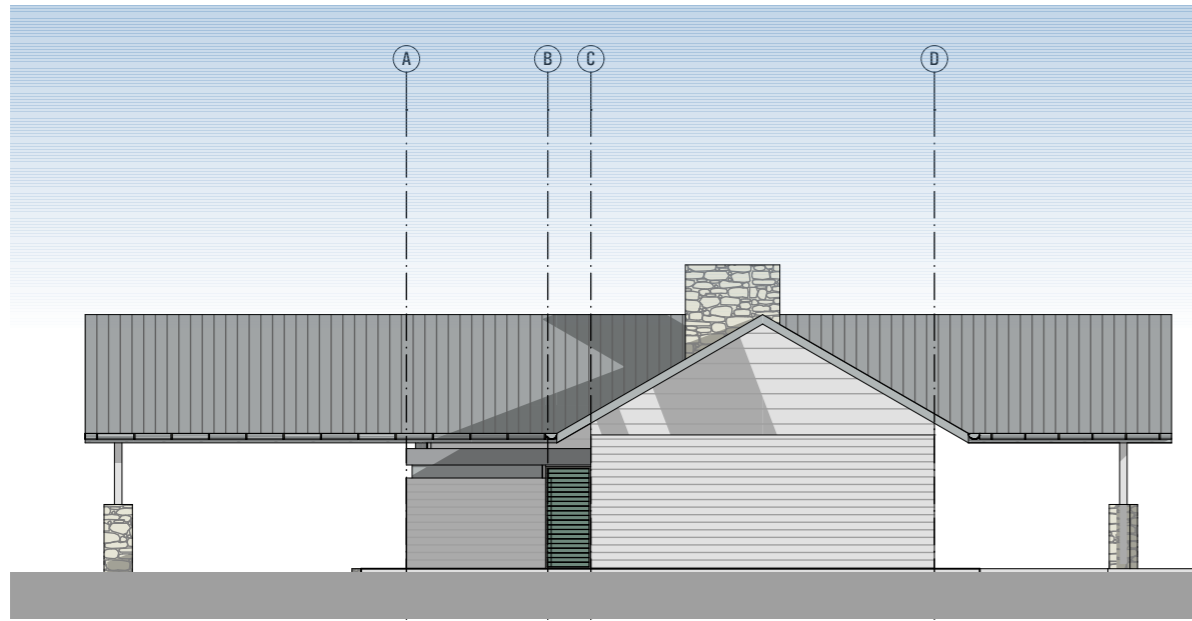


EAST ELEVATION
1:200

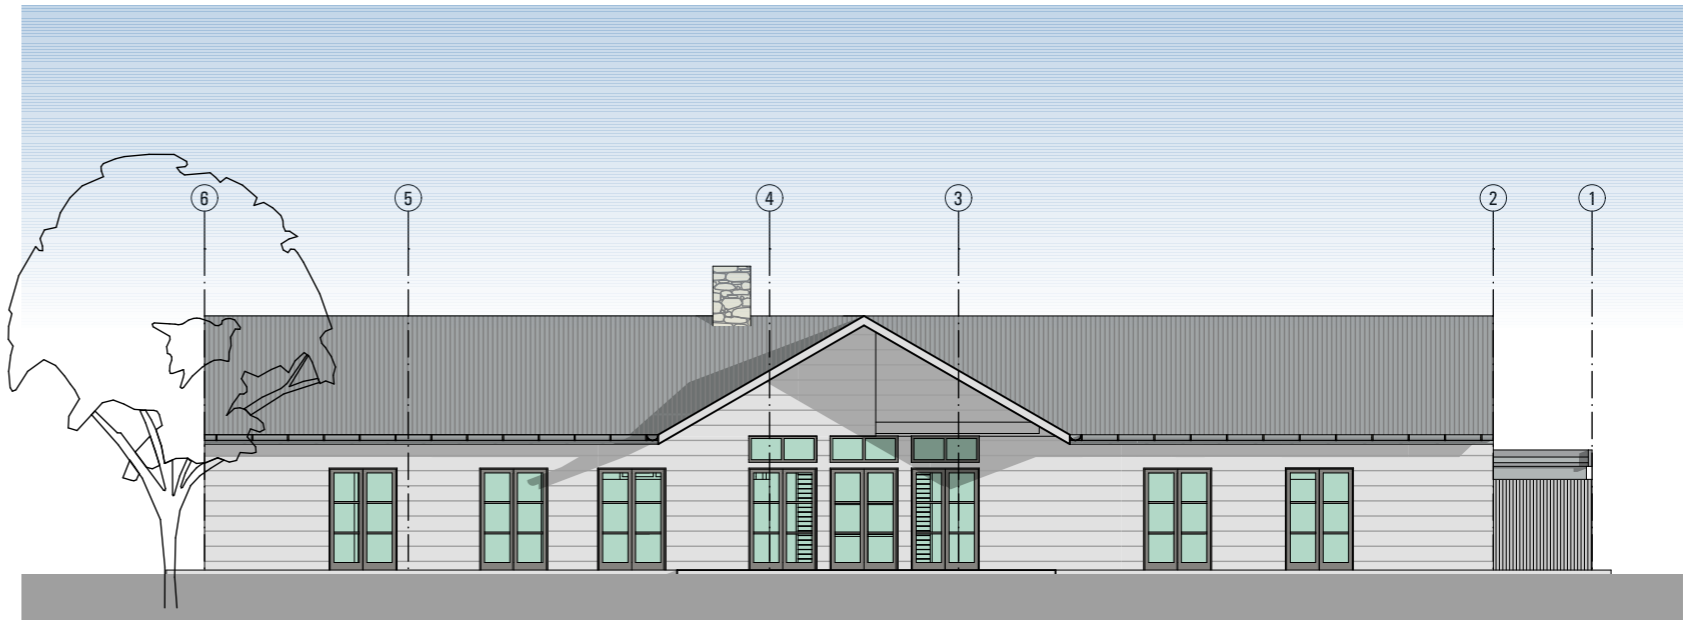

NORTH ELEVATION
1:200



SOUTH ELEVATION
1:200

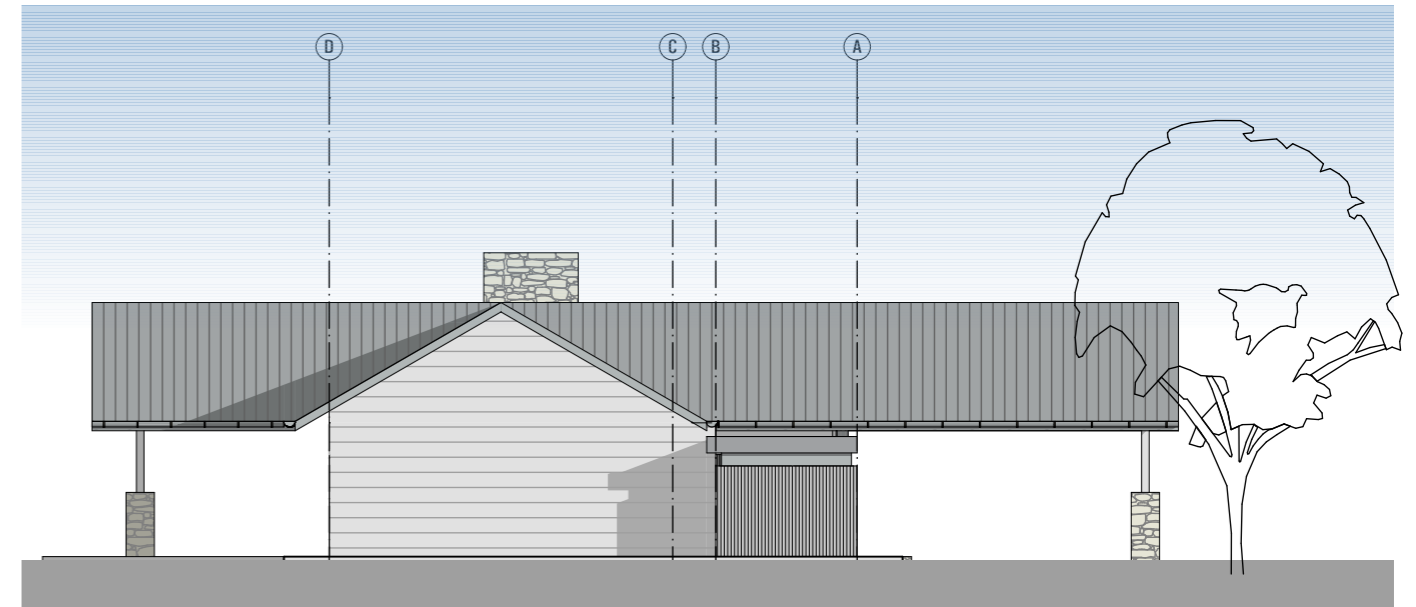

WEST ELEVATION
1:200


ISSUE	AMENDMENT	DATE	ISSUE	AMENDMENT	DATE
A	ISSUE A	11.03.2021			
B	ISSUE B	17.05.2021			
C	ISSUE C	W.I.P.			
D	ISSUE D	17.06.2021			
E	ISSUE E	13.07.2021			
F	ISSUE F	24.08.2021			

Do not scale drawings
Verify all dimensions on site


RUSSELLPRESCOTT ARCHITECTS
 Nominated NSW Architects Reg. 9401 - Mark P. Alves
 ABN: 37 615 694 356
 Suite 4, Building B, 37 Alexandra St. Hunters Hill 2110

MAP ARCHITECTS
 p: 02 8065 6975
 e: mark@maparch.com.au
 www.maparch.com.au


drawn GF/EH	checked MA/RP	project	SITE ADDRESS
date 13.07.2021	scale @A3 1:200		MUDGEE
project no 2_21_07	drawing no A1103	issue E	drawing COMMUNITY CENTRE - ELEVATIONS

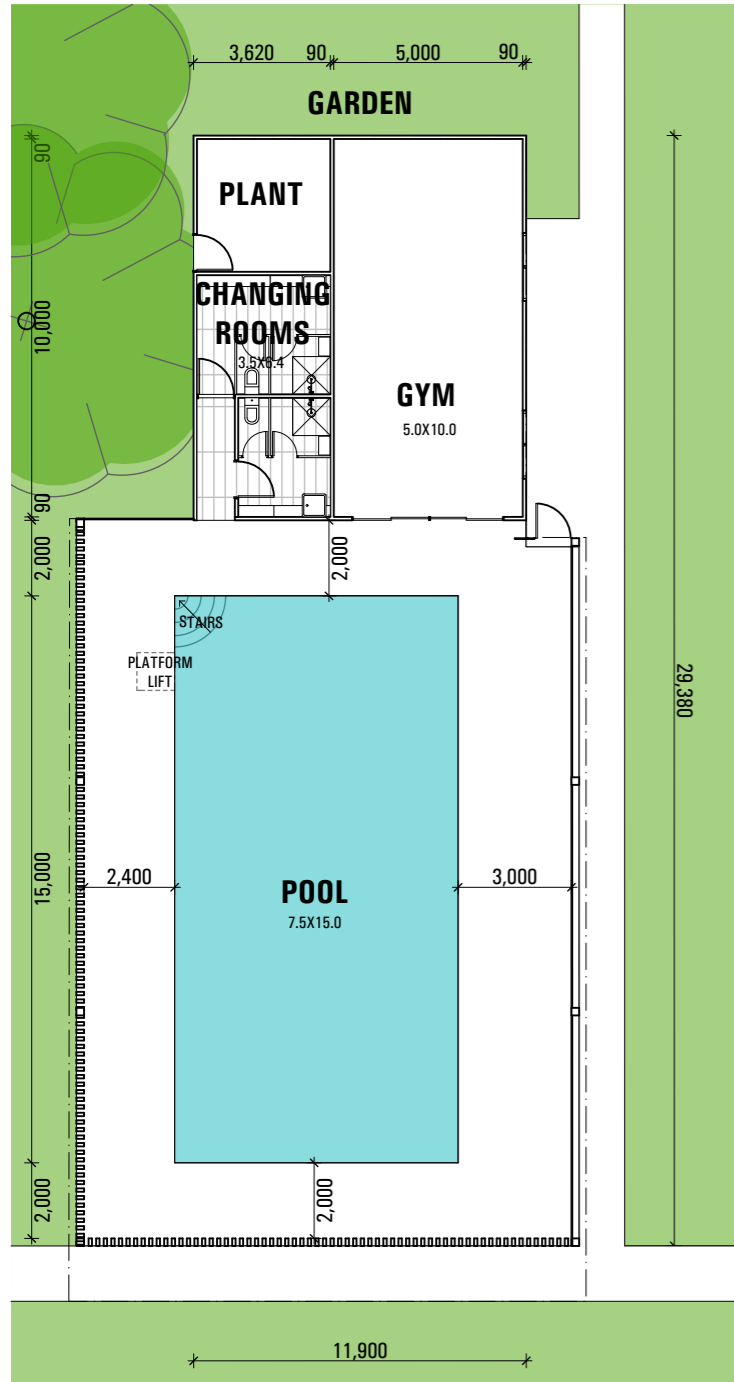


COMMUNITY CENTRE - POOL
1:200

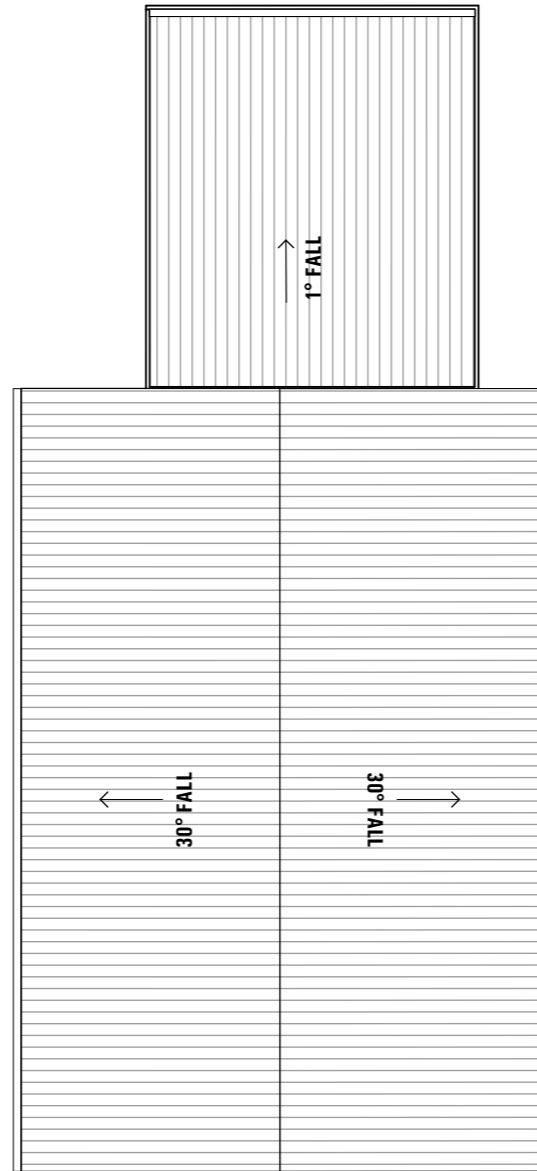


COMMUNITY CENTRE - ROOF PLAN
1:200

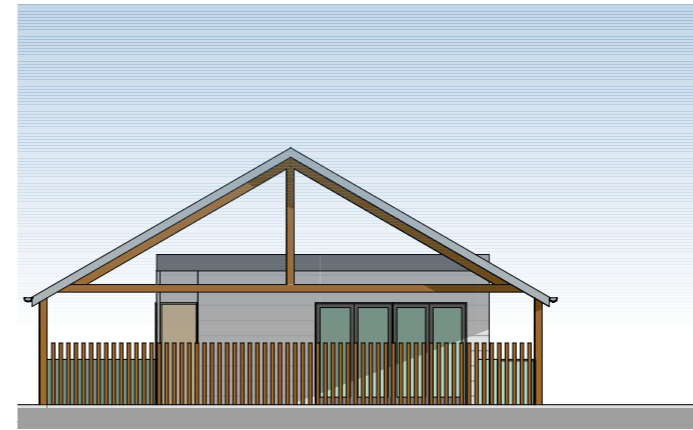


SOUTH
1:200

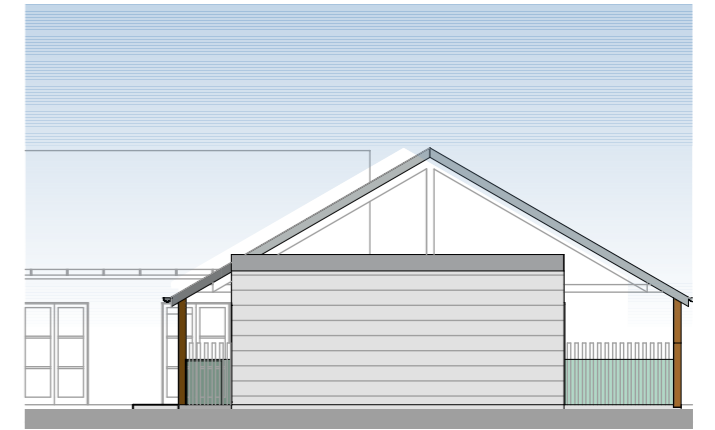

NORTH
1:200

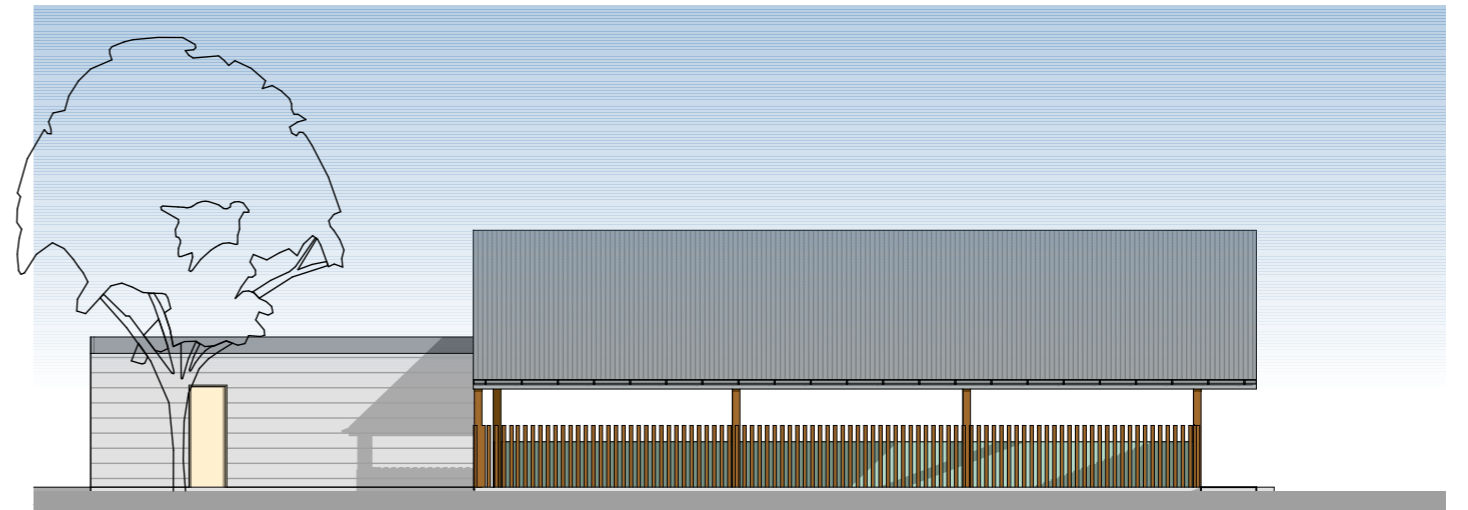

WEST
1:200

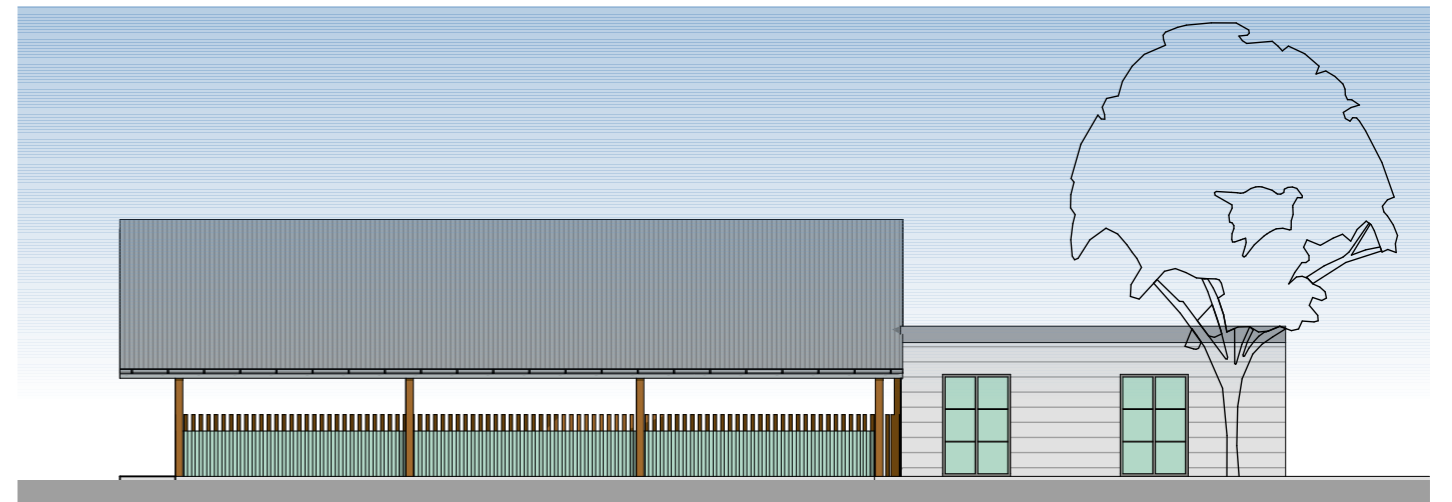

EAST
1:200

ISSUE	AMENDMENT	DATE	ISSUE	AMENDMENT	DATE
A	ISSUE A	11.03.2021			
B	ISSUE B	17.05.2021			
C	ISSUE C	W.I.P.			
D	ISSUE D	17.06.2021			
E	ISSUE E	13.07.2021			
F	ISSUE F	24.08.2021			


Do not scale drawings
Verify all dimensions on site

RUSSELLPRESCOTT ARCHITECTS
Nominated NSW Architects Reg. 9401 - Mark P. Alves
ABN: 37 615 694 356
Suite 4, Building B, 37 Alexandra St. Hunters Hill 2110


MAP
ARCHITECTS
p: 02 8065 6975
e: mark@maparch.com.au
www.maparch.com.au

drawn GF/EH checked MA/RP project
date 13.07.2021 scale @A3 1:200
project no 2_21_07 drawing no A1104 issue E


SITE ADDRESS
MUDGEE
drawing POOL - FLOOR PLANS & ELEVATIONS

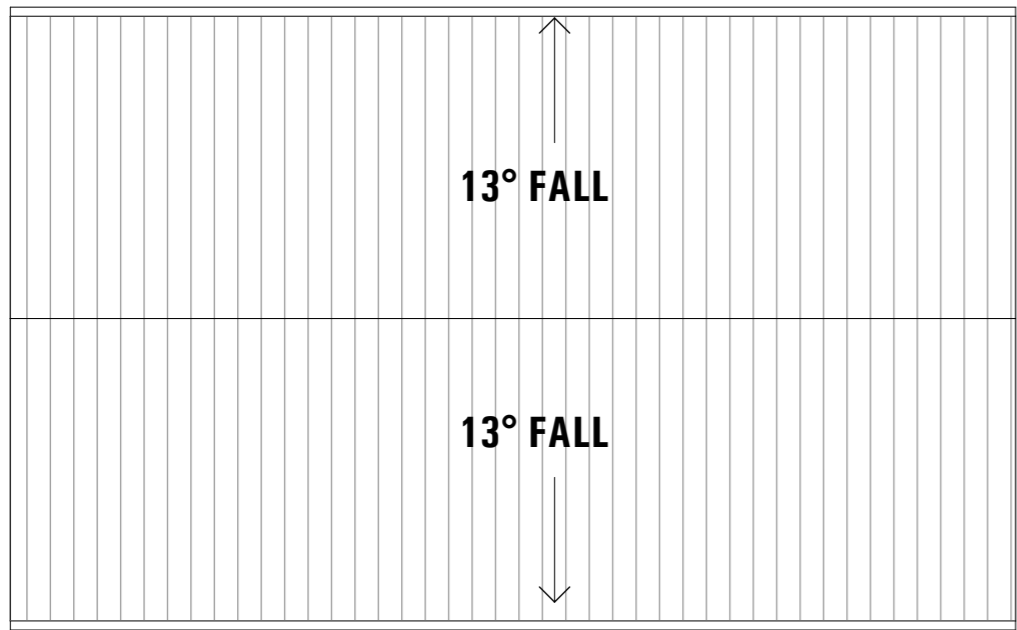

BBQ - ROOF PLAN
1:100

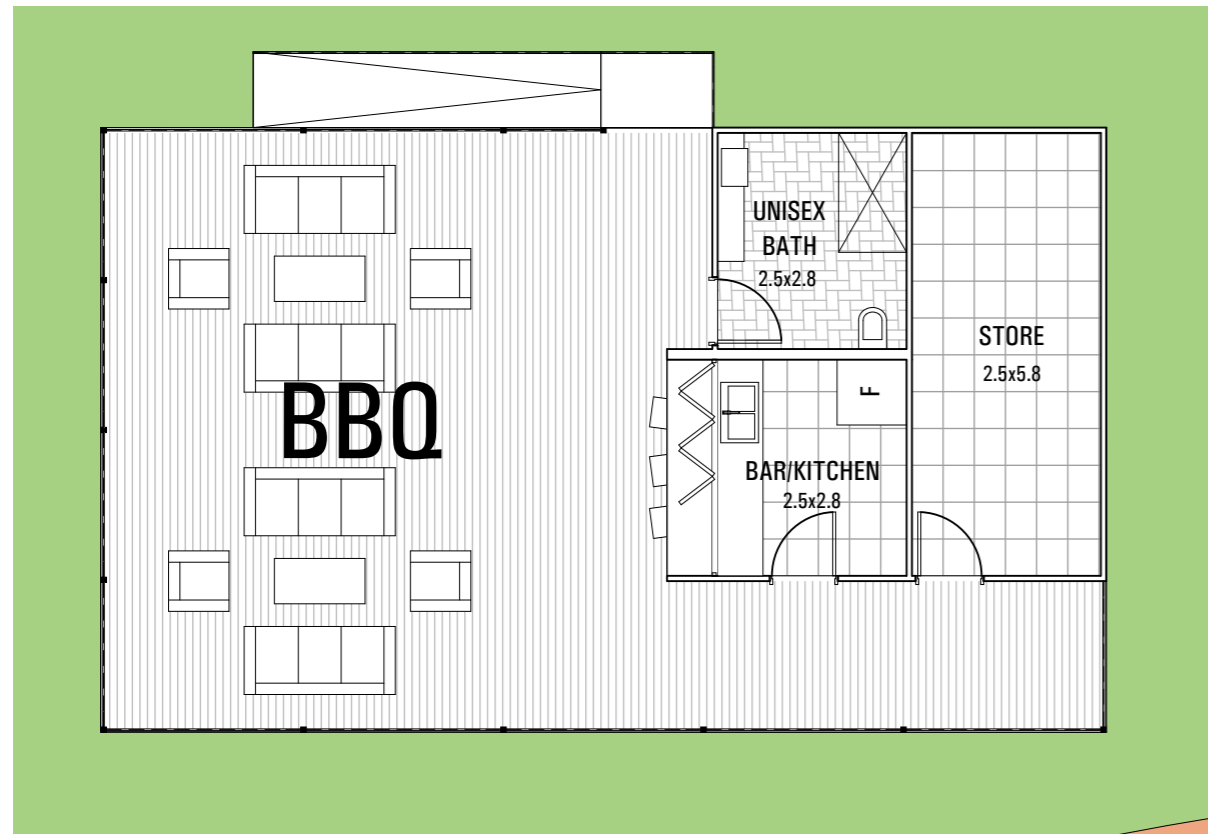


BBQ - FLOOR PLAN
1:100

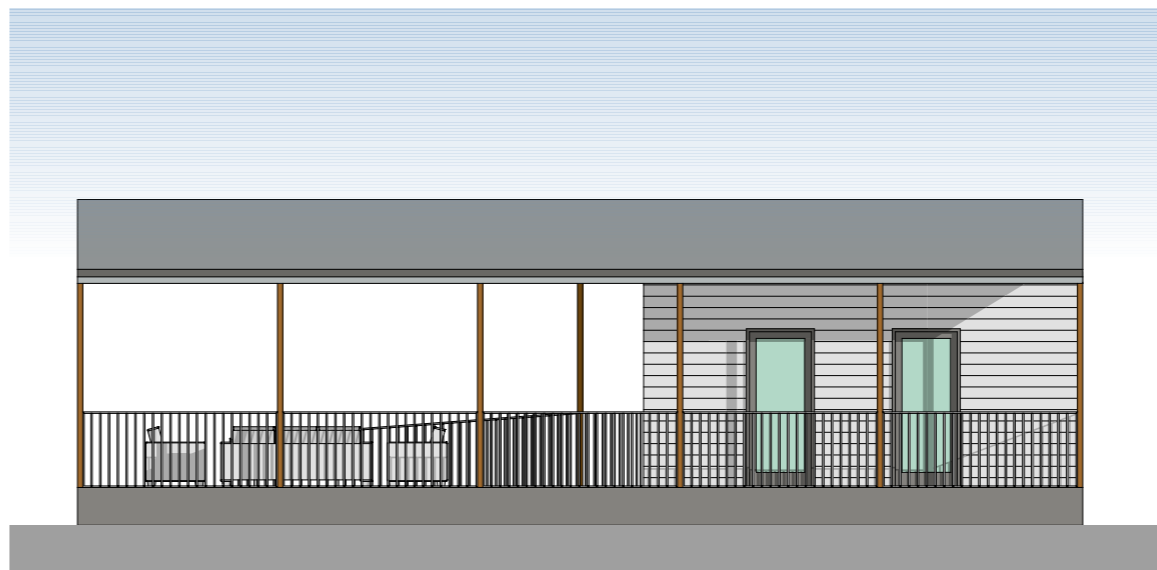


SOUTH1
1:100



BBQ - FLOOR PLAN
1:100

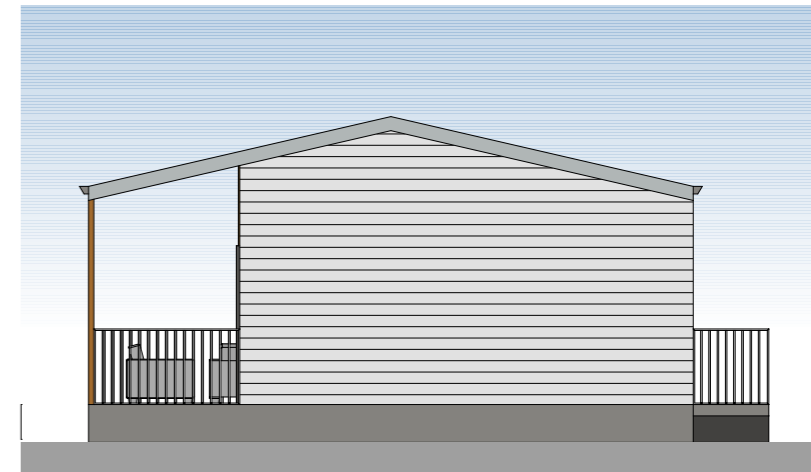

BBQ - FLOOR PLAN
1:100

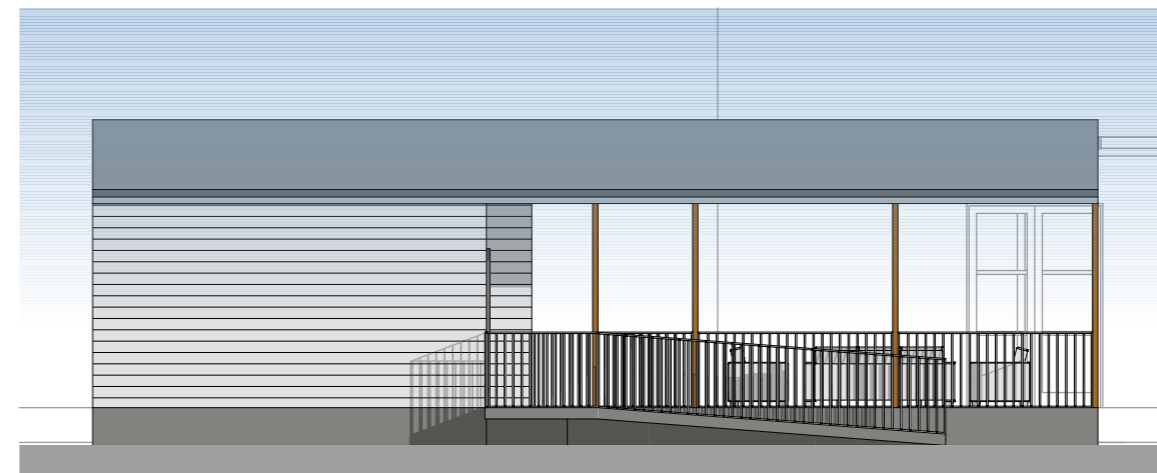

NORTH1
1:100

ISSUE	AMENDMENT	DATE	ISSUE	AMENDMENT	DATE
A	ISSUE A	11.03.2021			
B	ISSUE B	17.05.2021			
C	ISSUE C	W.I.P.			
D	ISSUE D	17.06.2021			
E	ISSUE E	13.07.2021			
F	ISSUE F	24.08.2021			

Do not scale drawings
Verify all dimensions on site

RUSSELLPRESCOTT ARCHITECTS
 Nominated NSW Architects Reg. 9401 - Mark P. Alves
 ABN: 37 615 694 356
 Suite 4, Building B, 37 Alexandra St. Hunters Hill 2110

MAP ARCHITECTS
 p: 02 8065 6975
 e: mark@maparch.com.au
 www.maparch.com.au

drawn GF/EH checked MA/RP project SITE ADDRESS
 date 13.07.2021 scale @A3 1:100
 project no 2_21_07 drawing no A1105 issue E

MUDGEE
 drawing BBQ - FLOOR PLANS & ELEVATIONS