


CRAIG BUTLER

**PROPOSED SUBDIVISION AT
LOT 5 IN DP 1269918
50 BURRUNDULLA ROAD BURRUNDULLA**

DRAWING SCHEDULE

35299-C11 COVER SHEET & GENERAL NOTES
35299-C12 EXISTING SITE PLAN
35299-C13 PROPOSED SITE PLAN
35299-C14 PROPOSED PAVEMENT PLAN
35299-C15 PROPOSED SERVICES PLAN

SUBMISSION FOR DA

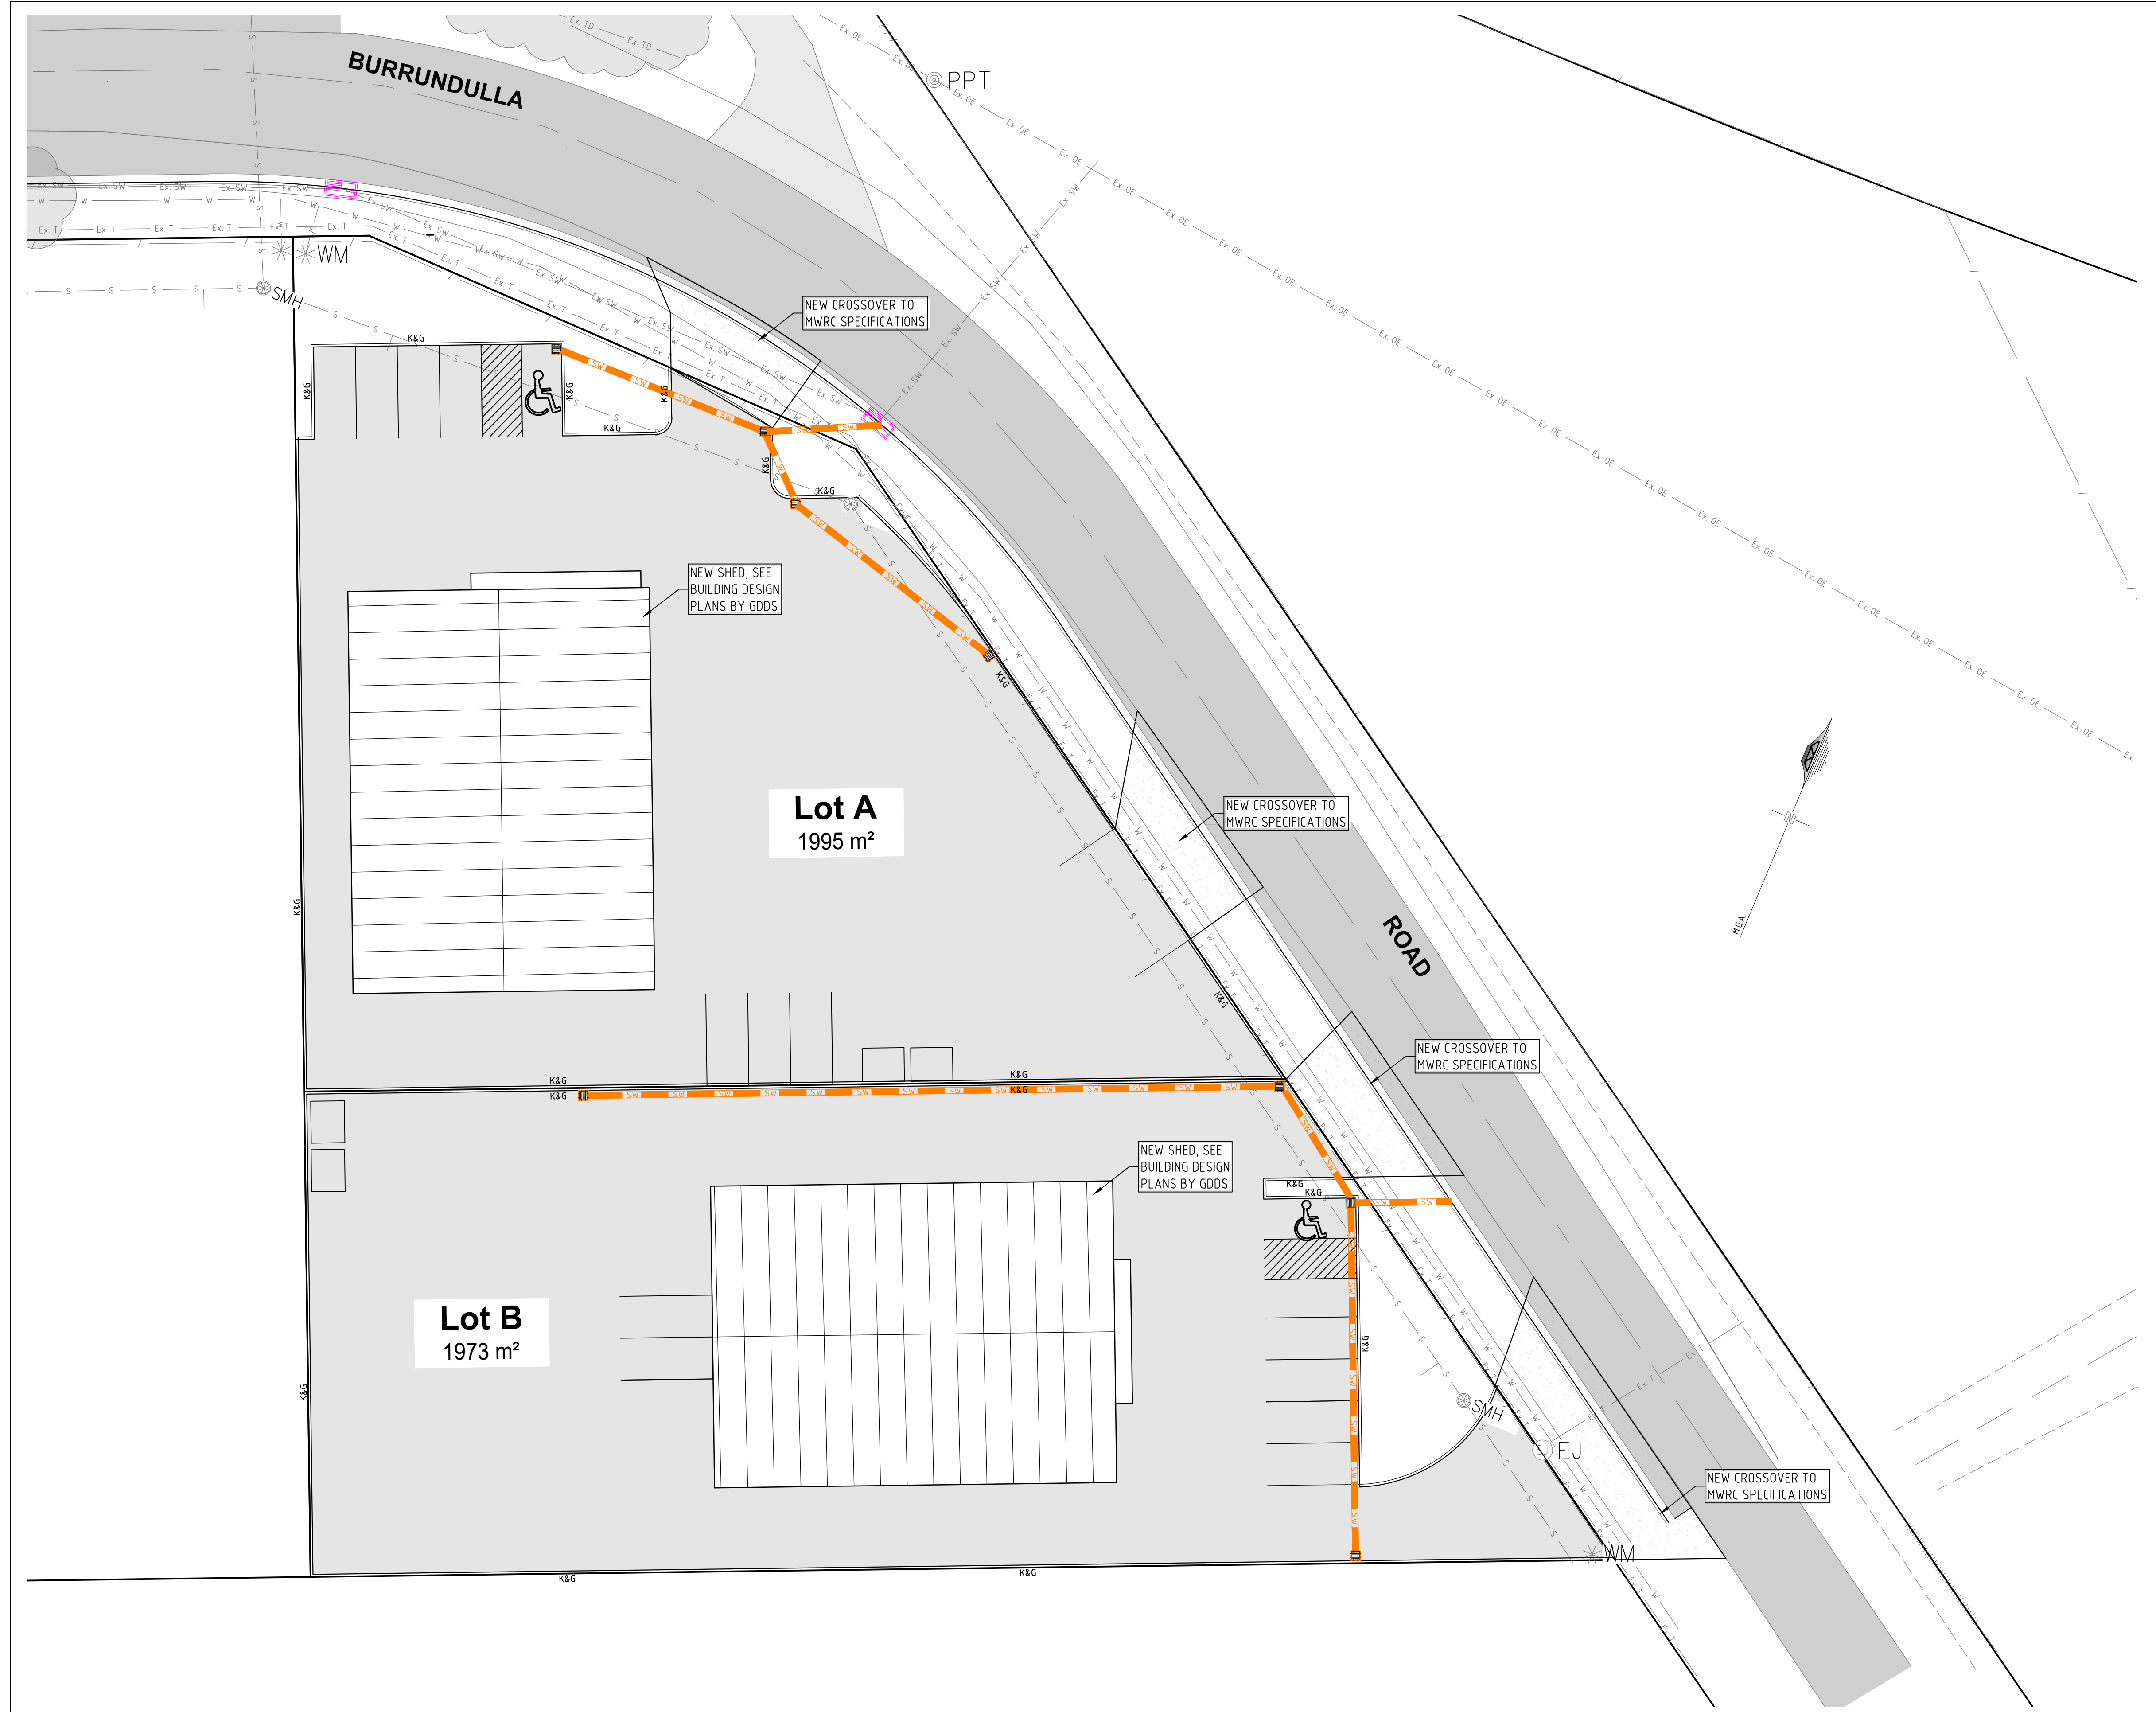


LEGEND - EXISTING

---	EXISTING SUBJECT CADASTRAL BOUNDARIES
- - - - -	EXISTING EASEMENT
---	EXISTING FENCE LINE
	EXISTING GATE
- - - - -	TOP/BOTTOM OF BANK
Ex. OE	EXISTING OVERHEAD ELECTRICITY CABLES
PP	EXISTING POWER POLE
PPT	EXISTING POWER POLE TRANSFORMER
STAY	EXISTING ELECTRICAL STAY WIRE
Ex. W	EXISTING UNDERGROUND WATER MAIN - APPROX.
WM	EXISTING WATER METER
SV	EXISTING WATER STOP VALVE
Ex. T	EXISTING UNDERGROUND TELECOMMUNICATIONS ASSETS - APPROX.
TPIT	EXISTING TELECOMMUNICATIONS PIT
EJ	EXISTING TELECOMMUNICATIONS ELEVATED JOINT
Ex. S	EXISTING UNDERGROUND SEWER PIPE
SMH	EXISTING SEWER MANHOLE
IO	EXISTING SEWER INSPECTION OPENING
Ex. SW	EXISTING UNDERGROUND STORMWATER PIPE
Ex. TD	EXISTING TABLE DRAIN

LEGEND (PROPOSED)

---	PROPOSED BOUNDARY
- - - - -	PROPOSED EASEMENT BOUNDARY
W	PROPOSED U/G WATER MAIN
S	PROPOSED U/G SEWER MAIN
SW	PROPOSED U/G STORMWATER DRAINAGE PIPE
SMH	PROPOSED SEWER MANHOLE
TPIT	PROPOSED STORMWATER INLET PIT
TPIT	PROPOSED STORMWATER KERB INLET PIT
K&G	PROPOSED HARDSTAND PAVEMENT
K&G	PROPOSED KERB & GUTTER

PROPOSED SITE PLAN
 REDUCTION RATIO 1:200 @ A1
 1:400 @ A3

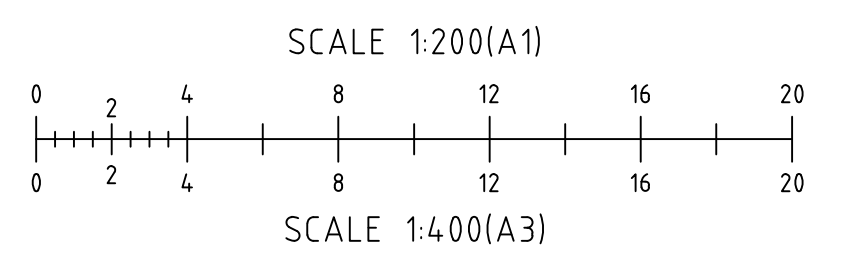

SUBMISSION FOR DA




BARNSON PTY LTD
 1300 BARNSON (1300 227 676)
 generalenquiry@barnson.com.au
 www.barnson.com.au
 bathurst | coffs harbour | dubbo | mudgee | orange | sydney | tamworth

THIS DRAWING IS TO BE READ IN CONJUNCTION WITH GENERAL BUILDING DRAWINGS, SPECIFICATIONS & OTHER CONSULTANTS DRAWINGS APPLICABLE TO THIS PROJECT. ALL DIMENSIONS IN MILLIMETRES. DO NOT SCALE. DIMENSIONS TO BE CHECKED ON SITE BEFORE COMMENCEMENT OF WORK. REPORT DISCREPANCIES TO BARNSON PTY LTD. NO PART OF THIS DRAWING MAY BE REPRODUCED IN ANY WAY WITHOUT THE WRITTEN PERMISSION OF BARNSON PTY LTD.

Client: CRAIG BUTLER
 Project: PROPOSED SUBDIVISION AT LOT 5 IN DP 1269918 50 BURRUNDULLA ROAD BURRUNDULLA
 Drawing Title: PROPOSED SITE PLAN

Rev Date Amendment
 A 03-11-2021 ISSUED FOR DA

Design	LM	Certification	
Drawn	MK		
Check	LM	Drawing Number	
Original Sheet Size = A1		35299 - C13	Revision A

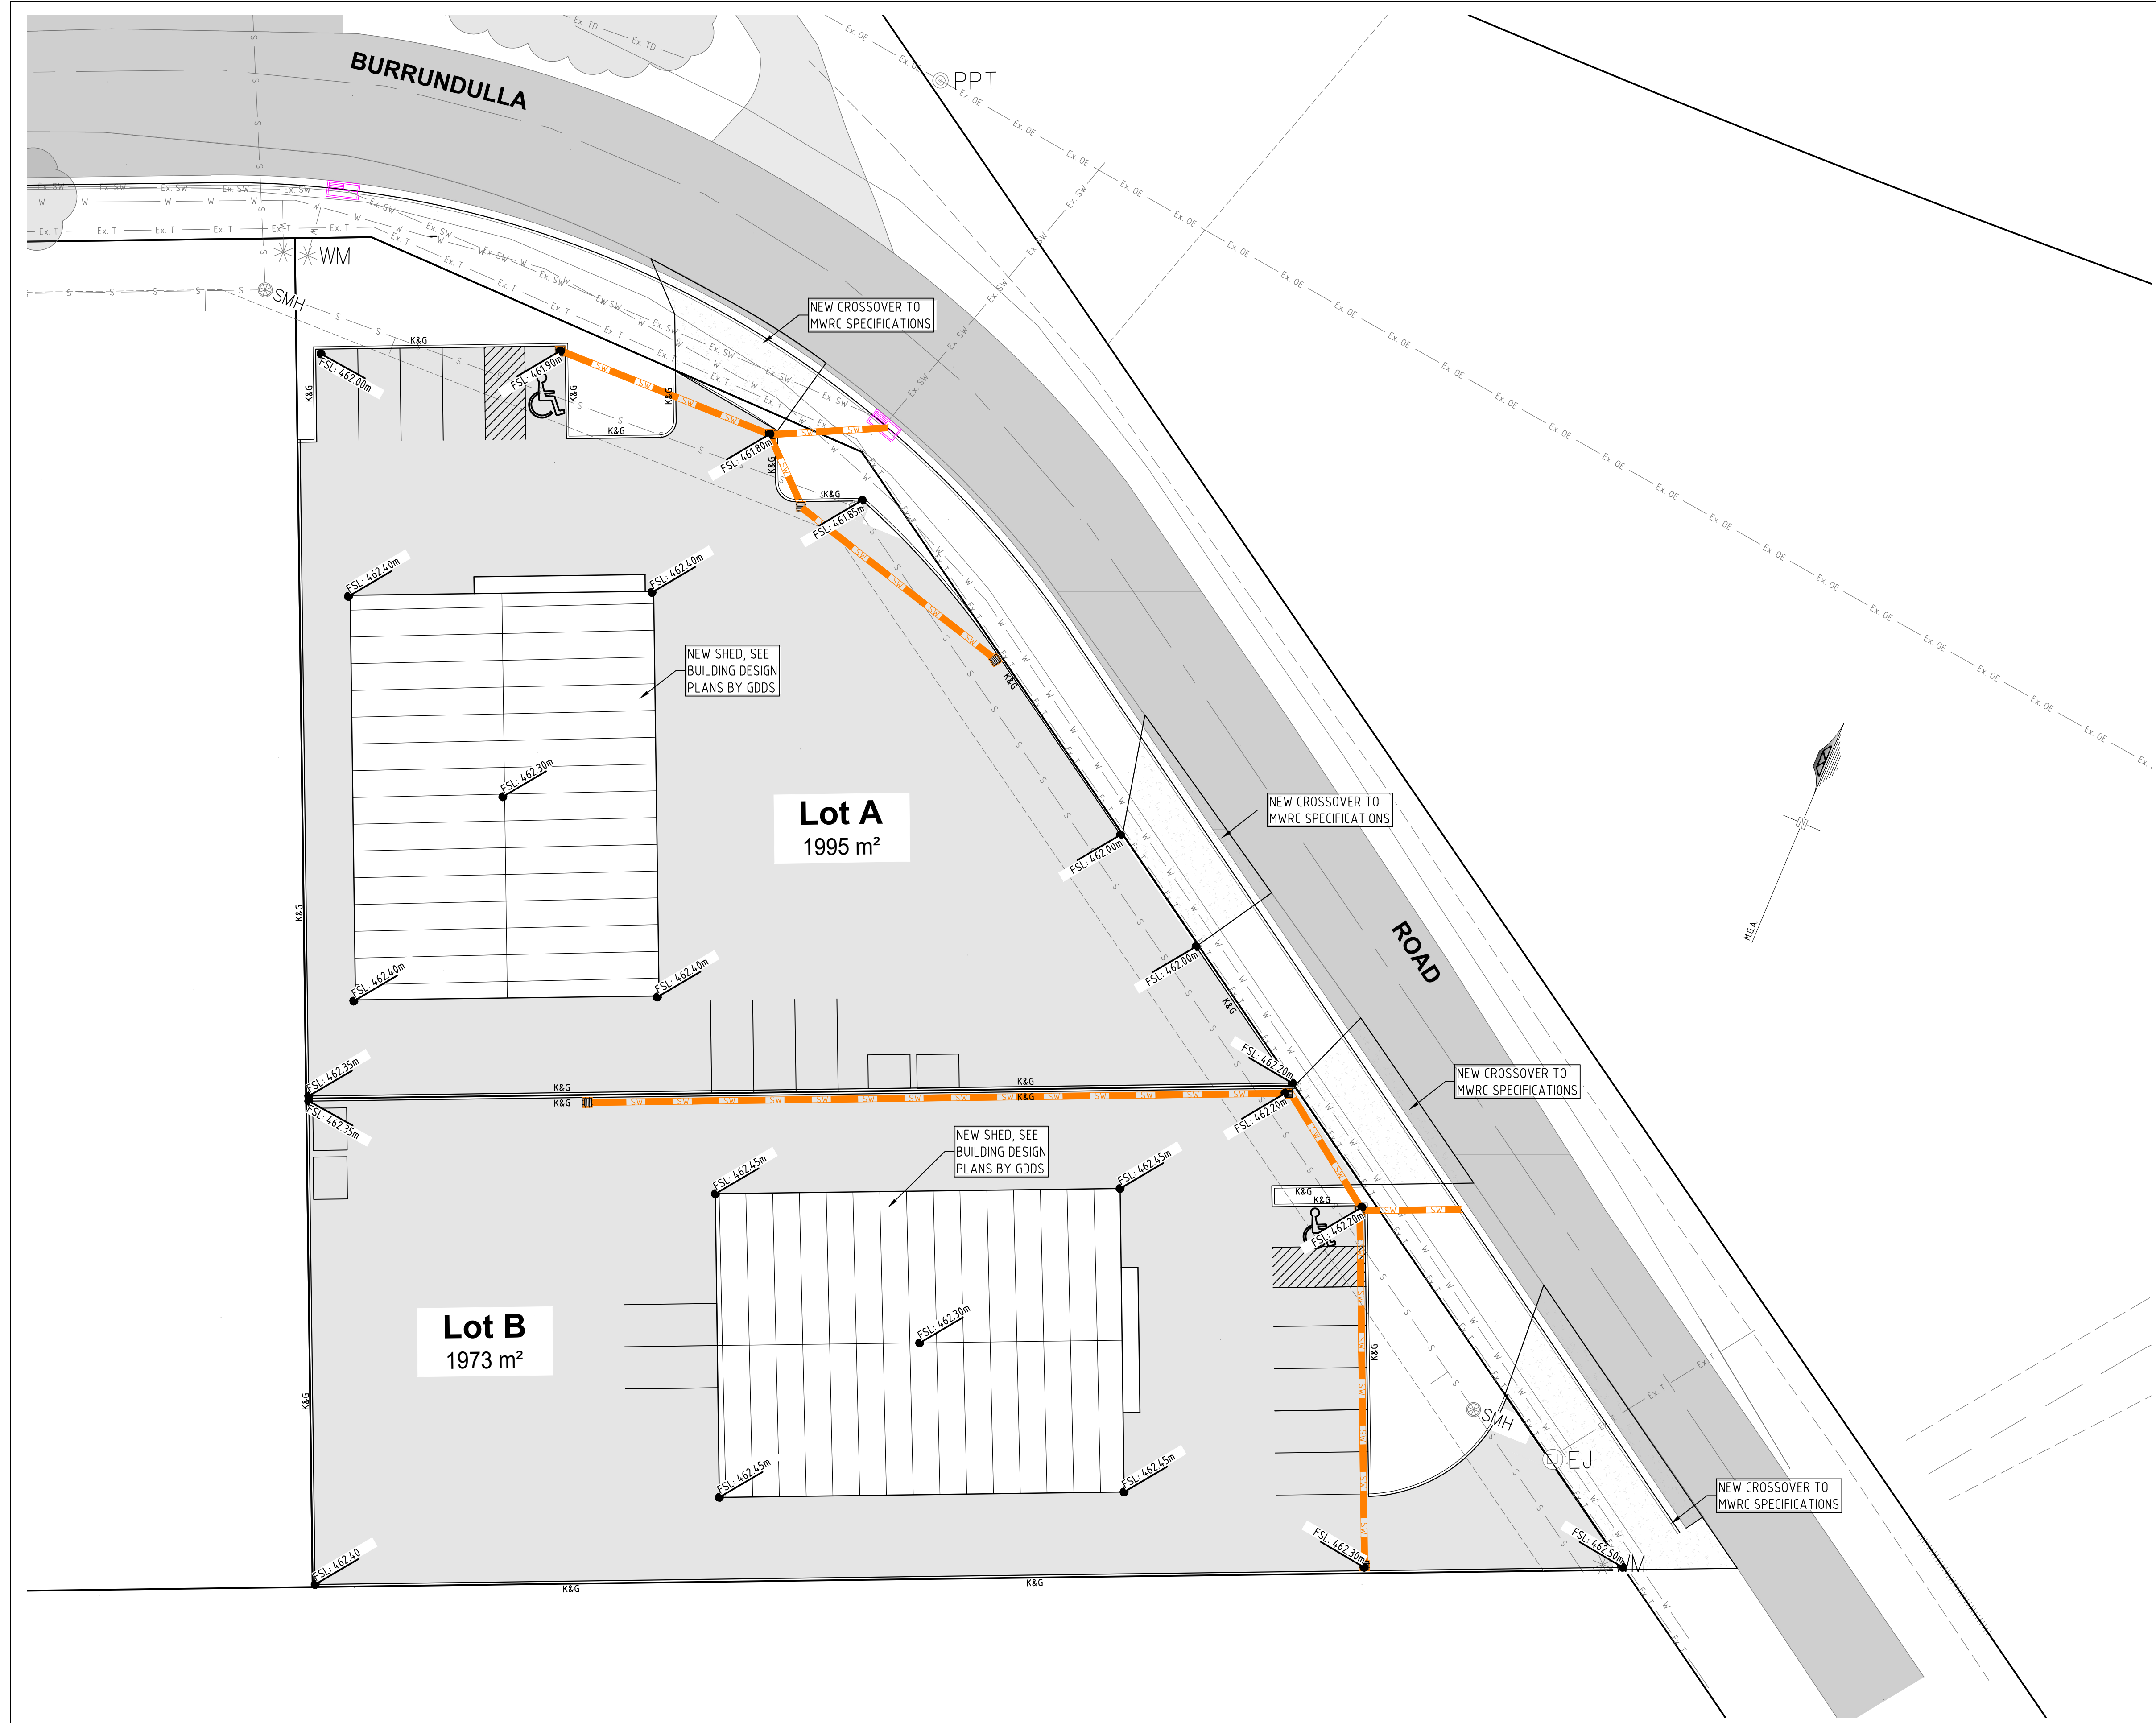


LEGEND - EXISTING

- EXISTING SUBJECT CADASTRAL BOUNDARIES
- - - EXISTING EASEMENT
- / - EXISTING FENCE LINE
- ||||| EXISTING GATE
- - - EXISTING TOP/BOTTOM OF BANK
- Ex. OE — Ex. OE — EXISTING OVERHEAD ELECTRICITY CABLES
- PP EXISTING POWER POLE
- ⊙ PPT EXISTING POWER POLE TRANSFORMER
- STAY EXISTING ELECTRICAL STAY WIRE
- Ex. W — Ex. W — EXISTING UNDERGROUND WATER MAIN - APPROX.
- ⊙ WM EXISTING WATER METER
- ⊙ SV EXISTING WATER STOP VALVE
- Ex. T — Ex. T — EXISTING UNDERGROUND TELECOMMUNICATIONS ASSETS - APPROX.
- ⊙ TPIT EXISTING TELECOMMUNICATIONS PIT
- ⊙ EJ EXISTING TELECOMMUNICATIONS ELEVATED JOINT
- Ex. S — Ex. S — EXISTING UNDERGROUND SEWER PIPE
- ⊙ SMH EXISTING SEWER MANHOLE
- IO EXISTING SEWER INSPECTION OPENING
- Ex. SW — Ex. SW — EXISTING UNDERGROUND STORMWATER PIPE
- Ex. TD — Ex. TD — EXISTING TABLE DRAIN

LEGEND (PROPOSED)

- - - PROPOSED BOUNDARY
- - - PROPOSED EASEMENT BOUNDARY
- W — W — PROPOSED U/G WATER MAIN
- S — S — PROPOSED U/G SEWER MAIN
- SW — SW — PROPOSED U/G STORMWATER DRAINAGE PIPE
- ⊙ PROPOSED SEWER MANHOLE
- ⊙ PROPOSED STORMWATER INLET PIT
- ⊙ PROPOSED STORMWATER KERB INLET PIT
- K&G — PROPOSED HARDSTAND PAVEMENT
- K&G — PROPOSED KERB & GUTTER

PROPOSED PAVEMENT PLAN
 REDUCTION RATIO 1:400 @ A1
 1:800 @ A3

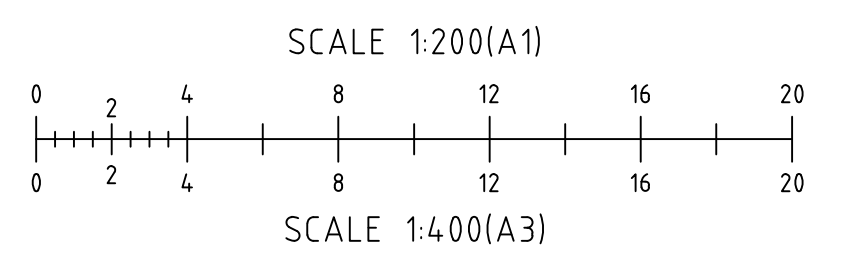

SUBMISSION FOR DA




BARNSON PTY LTD
 1300 BARNSON (1300 227 676)
 generalenquiry@barnson.com.au
 www.barnson.com.au
 bathurst | coffs harbour | dubbo | mudgee | orange | sydney | tamworth

THIS DRAWING IS TO BE READ IN CONJUNCTION WITH GENERAL BUILDING DRAWINGS, SPECIFICATIONS & OTHER CONSULTANTS DRAWINGS APPLICABLE TO THIS PROJECT. ALL DIMENSIONS IN MILLIMETRES. DO NOT SCALE. DIMENSIONS TO BE CHECKED ON SITE BEFORE COMMENCEMENT OF WORK. REPORT DISCREPANCIES TO BARNSON PTY LTD. NO PART OF THIS DRAWING MAY BE REPRODUCED IN ANY WAY WITHOUT THE WRITTEN PERMISSION OF BARNSON PTY LTD.

Client: CRAIG BUTLER
 Project: PROPOSED SUBDIVISION AT LOT 5 IN DP 1269918
 50 BURRUNDULLA ROAD BURRUNDULLA
 Drawing Title: PROPOSED PAVEMENT PLAN

Rev Date Amendment
 A 03-11-2021 ISSUED FOR DA

Design	LM	Certification	
Drawn	MK		
Check	LM	Drawing Number	
Original Sheet Size = A1		35299 - C14	Revision A

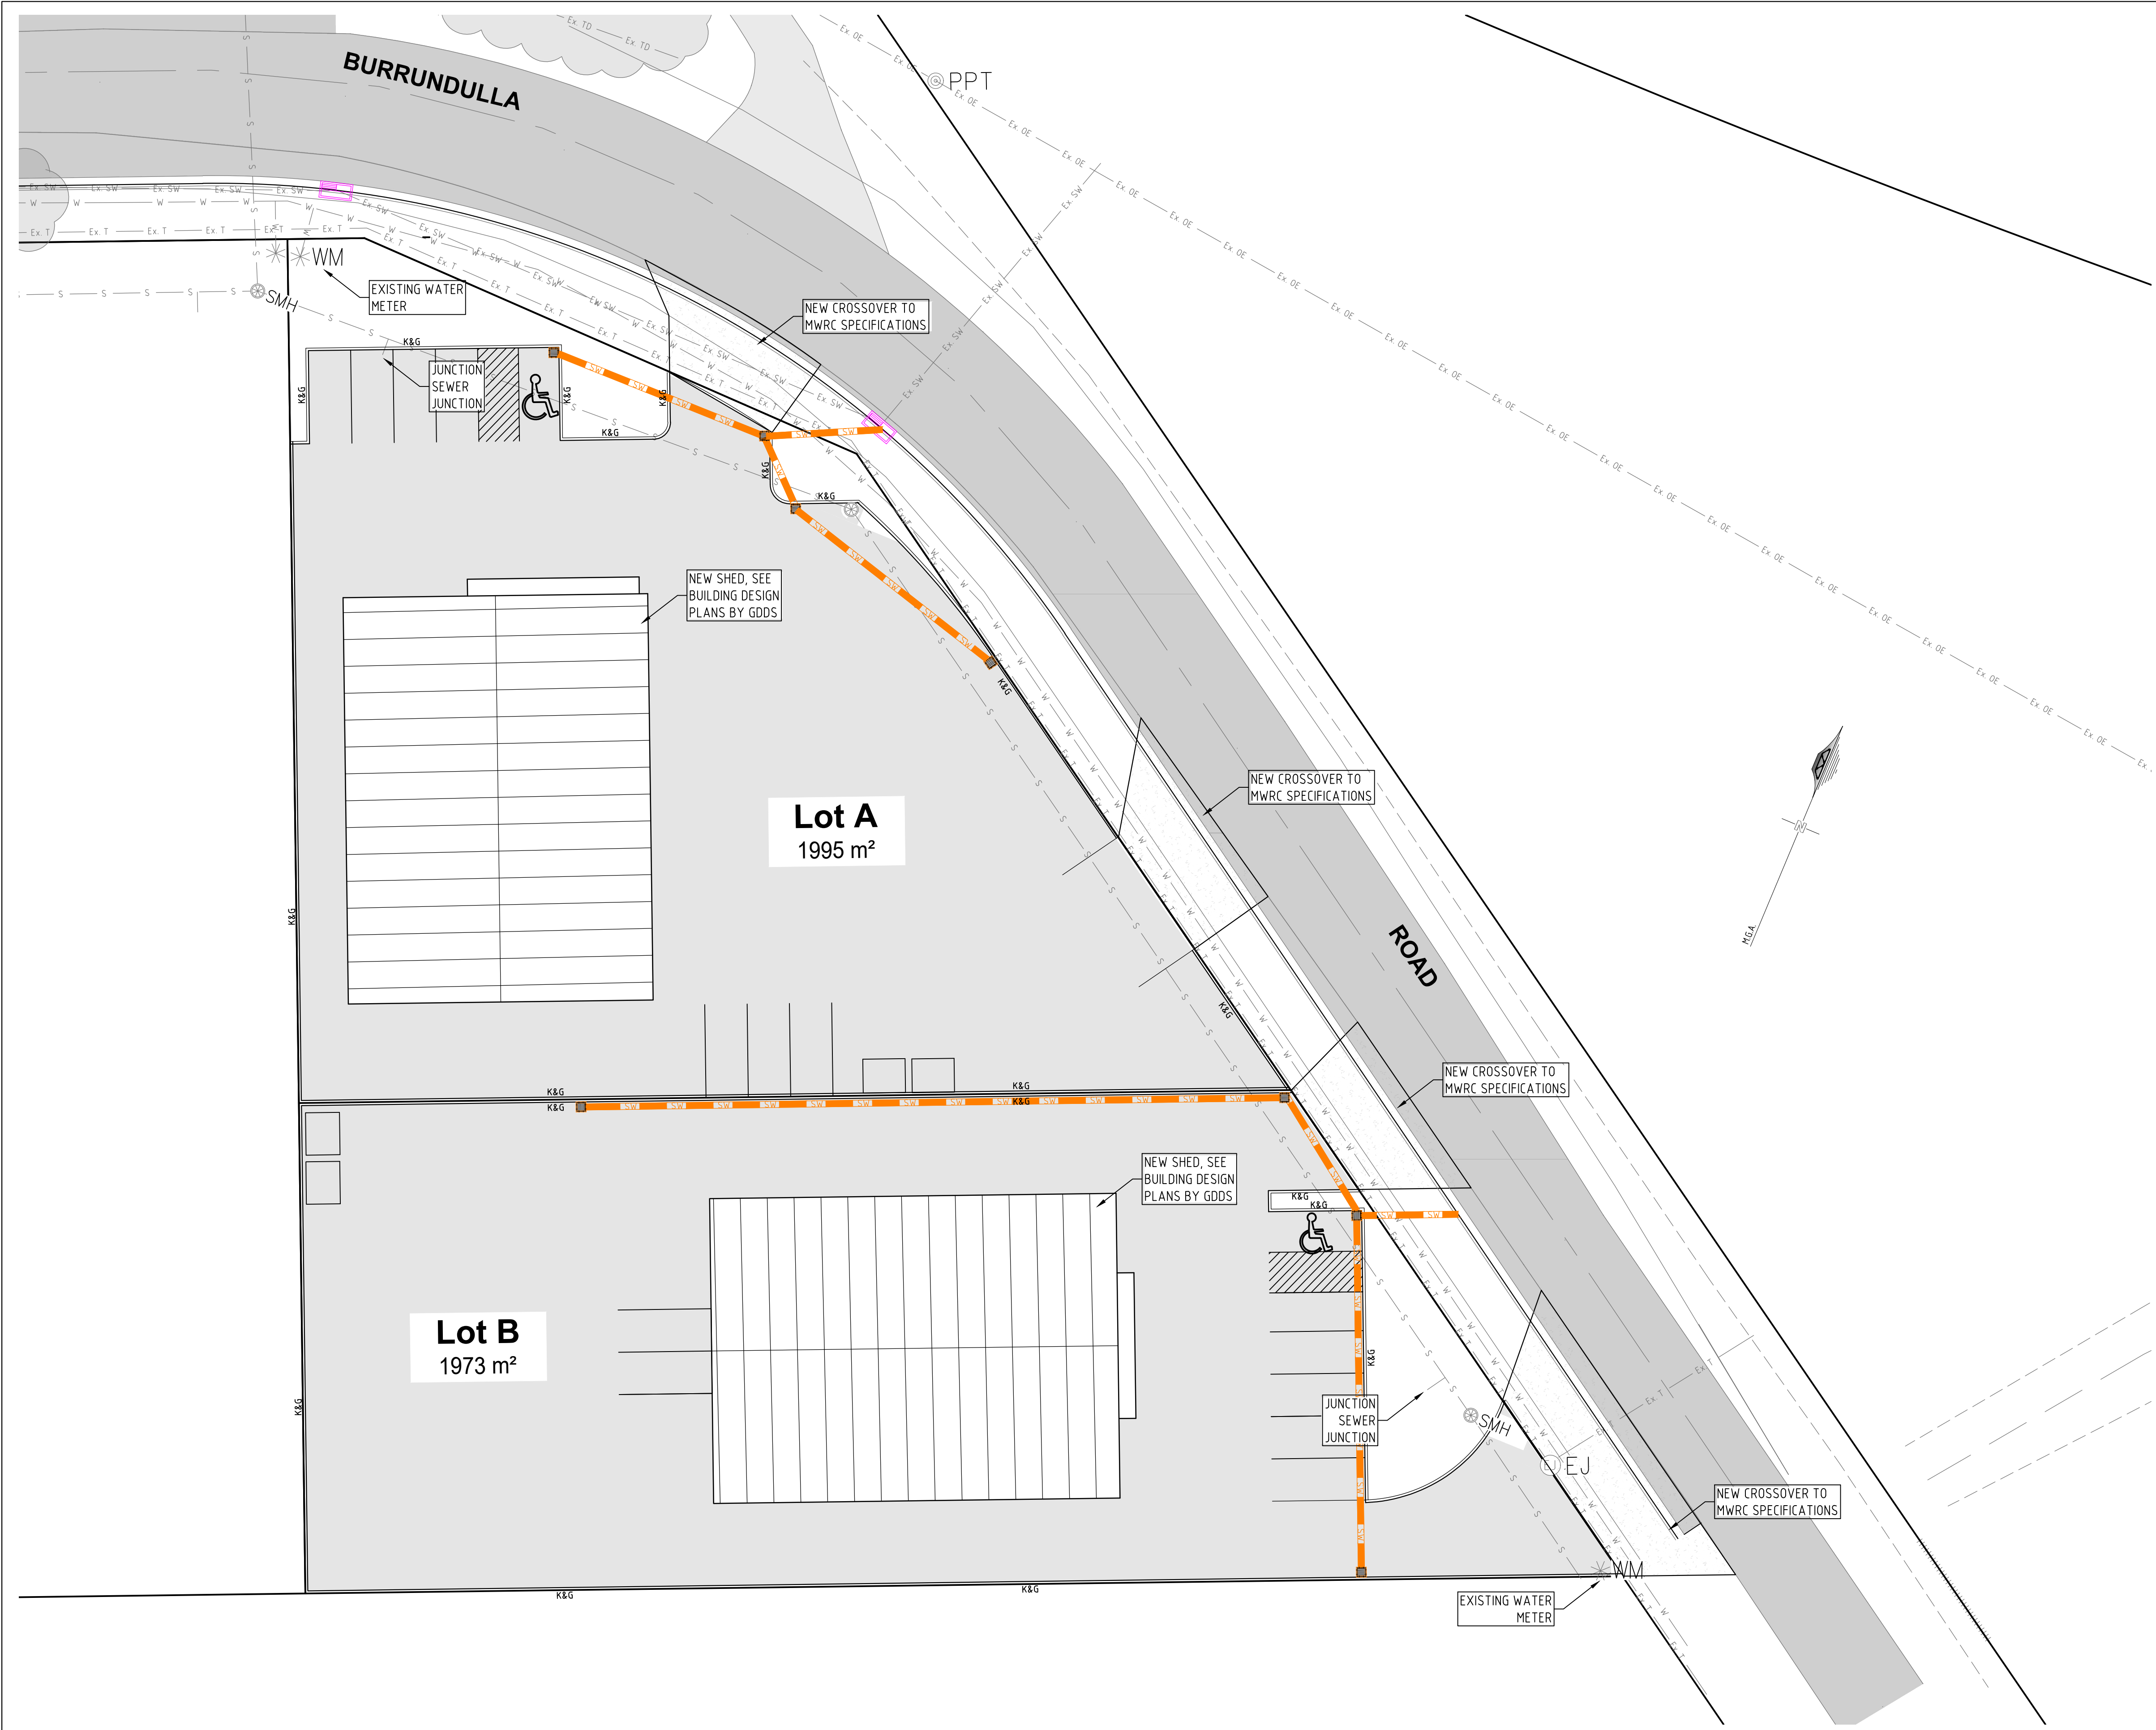


LEGEND - EXISTING

---	EXISTING SUBJECT CADASTRAL BOUNDARIES
- - - - -	EXISTING EASEMENT
---	EXISTING FENCE LINE
	EXISTING GATE
- - - - -	TOP/BOTTOM OF BANK
Ex. OE	EXISTING OVERHEAD ELECTRICITY CABLES
PP	EXISTING POWER POLE
PPT	EXISTING POWER POLE TRANSFORMER
STAY	EXISTING ELECTRICAL STAY WIRE
Ex. W	EXISTING UNDERGROUND WATER MAIN - APPROX.
WM	EXISTING WATER METER
SV	EXISTING WATER STOP VALVE
Ex. T	EXISTING UNDERGROUND TELECOMMUNICATIONS ASSETS - APPROX.
TPIT	EXISTING TELECOMMUNICATIONS PIT
EJ	EXISTING TELECOMMUNICATIONS ELEVATED JOINT
Ex. S	EXISTING UNDERGROUND SEWER PIPE
SMH	EXISTING SEWER MANHOLE
IO	EXISTING SEWER INSPECTION OPENING
Ex. SW	EXISTING UNDERGROUND STORMWATER PIPE
Ex. TD	EXISTING TABLE DRAIN

LEGEND (PROPOSED)

---	PROPOSED BOUNDARY
- - - - -	PROPOSED EASEMENT BOUNDARY
W	PROPOSED U/G WATER MAIN
S	PROPOSED U/G SEWER MAIN
SW	PROPOSED U/G STORMWATER DRAINAGE PIPE
SMH	PROPOSED SEWER MANHOLE
TPIT	PROPOSED STORMWATER INLET PIT
TPIT	PROPOSED STORMWATER KERB INLET PIT
K&G	PROPOSED HARDSTAND PAVEMENT
K&G	PROPOSED KERB & GUTTER

PROPOSED SERVICES PLAN
 REDUCTION RATIO 1:200 @ A1
 1:400 @ A3

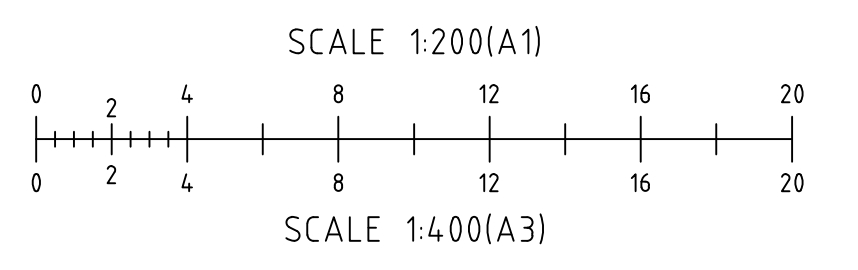

SUBMISSION FOR DA



BARNSON PTY LTD
 1300 BARNSON (1300 227 676)
 generalenquiry@barnson.com.au
 www.barnson.com.au
 bathurst | coffs harbour | dubbo | mudgee | orange | sydney | tamworth

THIS DRAWING IS TO BE READ IN CONJUNCTION WITH GENERAL BUILDING DRAWINGS, SPECIFICATIONS & OTHER CONSULTANTS DRAWINGS APPLICABLE TO THIS PROJECT. ALL DIMENSIONS IN MILLIMETRES. DO NOT SCALE. DIMENSIONS TO BE CHECKED ON SITE BEFORE COMMENCEMENT OF WORK. REPORT DISCREPANCIES TO BARNSON PTY LTD. NO PART OF THIS DRAWING MAY BE REPRODUCED IN ANY WAY WITHOUT THE WRITTEN PERMISSION OF BARNSON PTY LTD.

Client: CRAIG BUTLER
 Project: PROPOSED SUBDIVISION AT LOT 5 IN DP 1269918 50 BURRUNDULLA ROAD BURRUNDULLA
 Drawing Title: PROPOSED SERVICES PLAN

Rev Date Amendment
 A 03-11-2021 ISSUED FOR DA

Design	LM	Certification	
Drawn	MK		
Check	LM	Drawing Number	
Original Sheet Size = A1		35299 - C15	Revision A