


MERINDA ST




1	Development Application	16.11.2021
No	Revision Description	Date



1 North Elevation
1 : 100

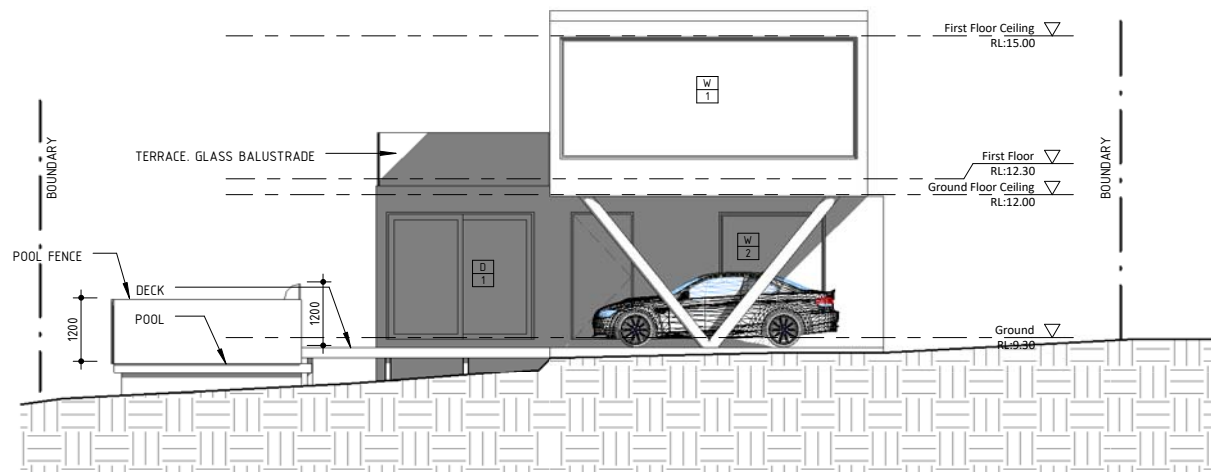

2 South Elevation
1 : 100

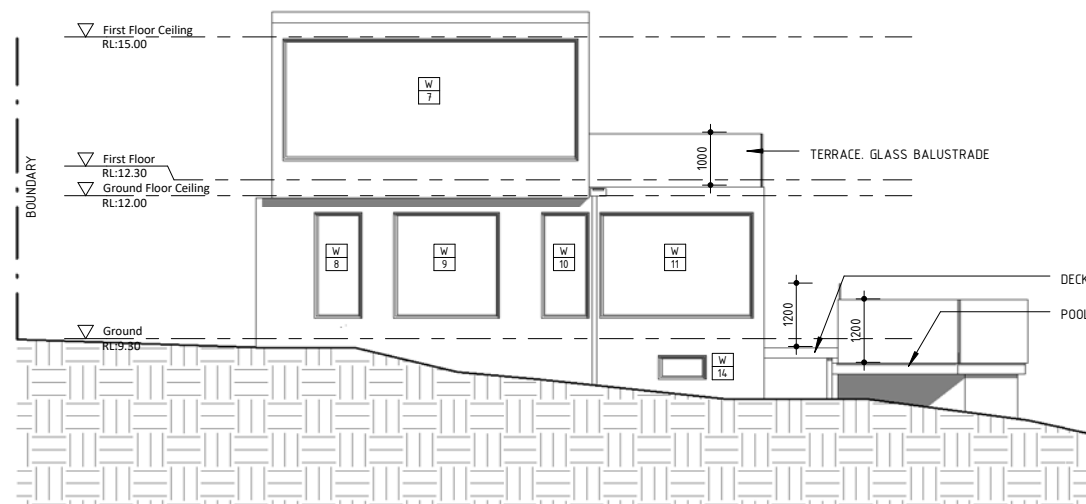

1	Development Application	16.11.2021
No	Revision Description	Date



80 WEST ST BALGOWLAH NSW 2093
mail@scopearchitects.com.au ph: 9400 4554
www.scopearchitects.com.au

CLIENT
TOMMY CASSIDY

PROJECT
New Dwelling
99 MERINDA ST HARGRAVES NSW 2850
LOT: 4 SECT: 5 DP: 758501


DRAWING TITLE
ELEVATIONS

TRUE NORTH


DRAWN Xu	PROJECT NO. 02112
SIZE A3	SCALE 1 : 100

DRAWING NO
A05

REV NO
1

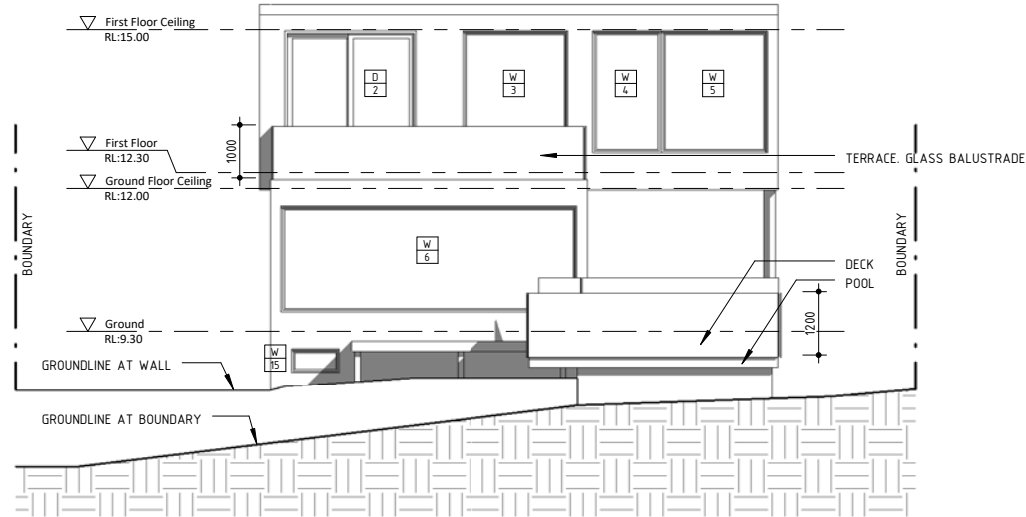

1 East Elevation
1 : 100

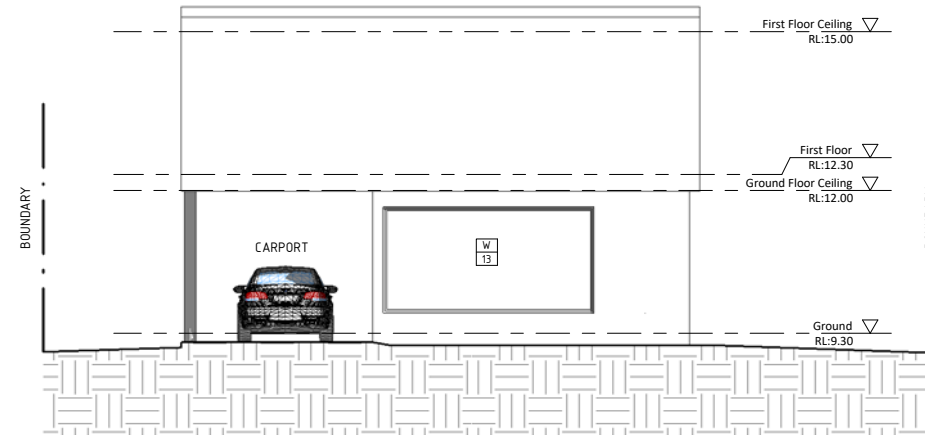

2 West Elevation
1 : 100

1	Development Application	16.11.2021
No	Revision Description	Date