


**NOTE:**  
 1. THIS IS AN ENGINEERING SURVEY PLAN AND SHALL NOT BE TAKEN AS A CADASTRAL OR IDENTIFICATION SURVEY. BOUNDARY DATA IF SHOWN, SHOULD BE TAKEN AS A GUIDE ONLY.  
 2. REFER TO THE CERTIFICATE OF TITLE FOR EASEMENT DETAILS (IF ANY).  
 3. NO UNDERGROUND SERVICES HAVE BEEN LOCATED.

**LEGEND - EXISTING**

SYMBOL	DESCRIPTION
	SPOT LEVEL
	CONTOUR MAJOR (Xm)
	CONTOUR MINOR (Xm)
	FENCE
	BOUNDARY
	DRAINAGE LINE
	SEWER LINE
	WATER LINE
	ELECTRICITY UNDERGROUND
	ELECTRICITY OVERHEAD
	TELSTRA LINE
	GAS LINE
	ROAD CENTRELINE
	TREE

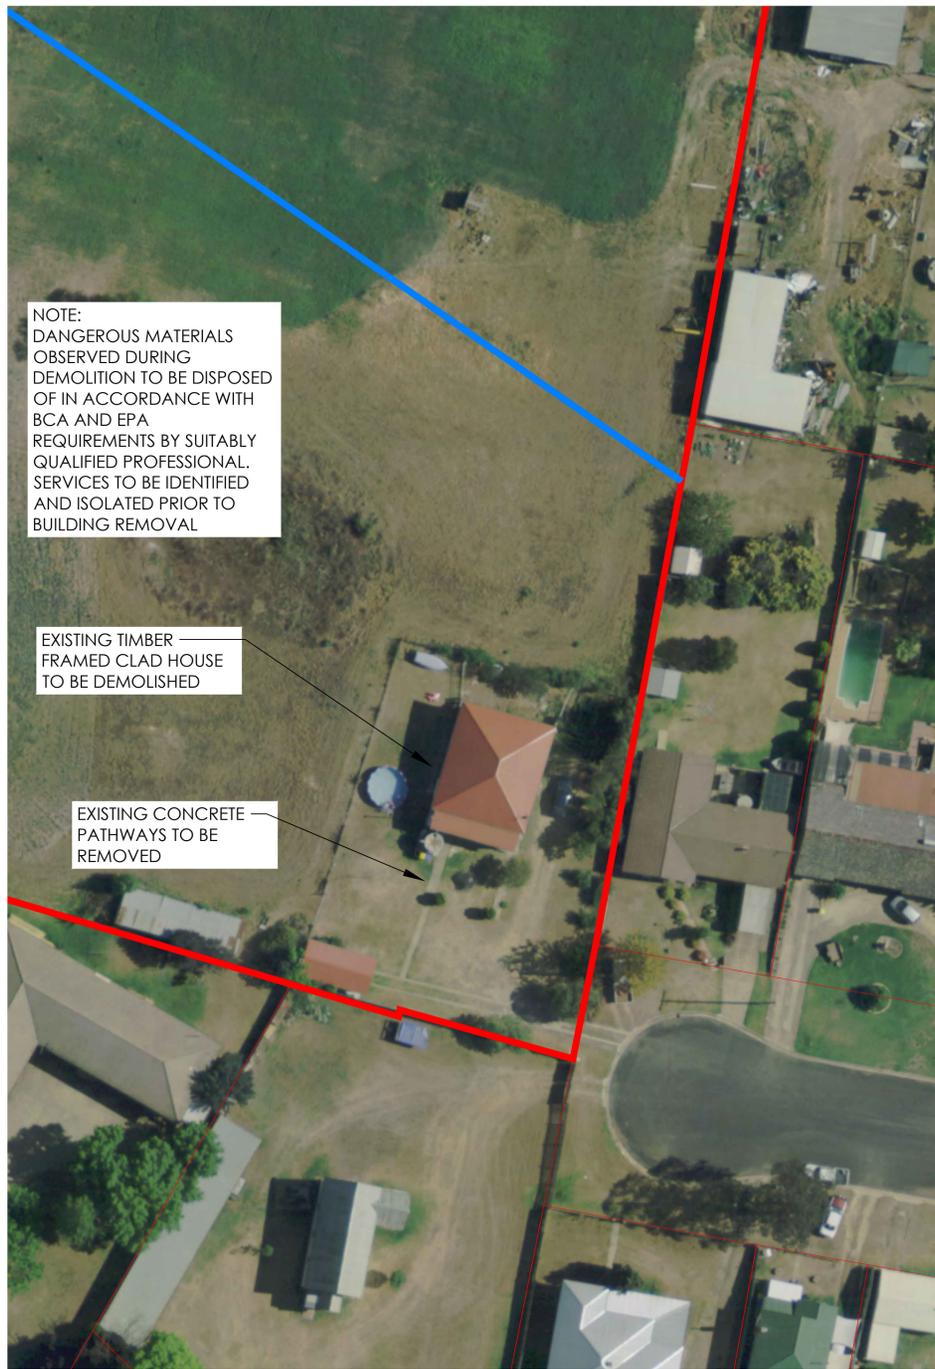

**EXISTING SITE PLAN**  
 SCALE 1:1000 AT A1



ISSUED FOR INFORMATION  
 AMENDMENTS

26.11.21  
 DATE

A  
 ISSUE

J.D.  
 BY

**NOT FOR CONSTRUCTION**



NORTH POINT U.N.O.

ARCHITECT

CLIENT  
 LYNCH

PROJECT  
 DA APPLICATION  
 BUILDING DEMOLITION  
 SHORT STREET MUDGEE

DESIGNED -- DRAWN -- DATE NOV 21 SIZE SIZE CAD REF TX16264.00 - C01



**TRIAxIAL**  
 CONSULTING

COMPLEX PROBLEMS  
 RESOLVED SIMPLY

1300 874 294 | TRIAXIAL.COM.AU  
 SUITE 12, LEVEL 14, 327 PITT STREET, SYDNEY NSW 2000  
 PO BOX A203, SYDNEY SOUTH NSW 1235

TO BE PRINTED IN COLOUR

DRAWING TITLE  
 SITE PLAN - DWELLING  
 DEMOLITION

PROJECT No. TX16264.00 - C2.00 DRAWING No. ISSUE A