


SITE PLAN  
N.T.S.

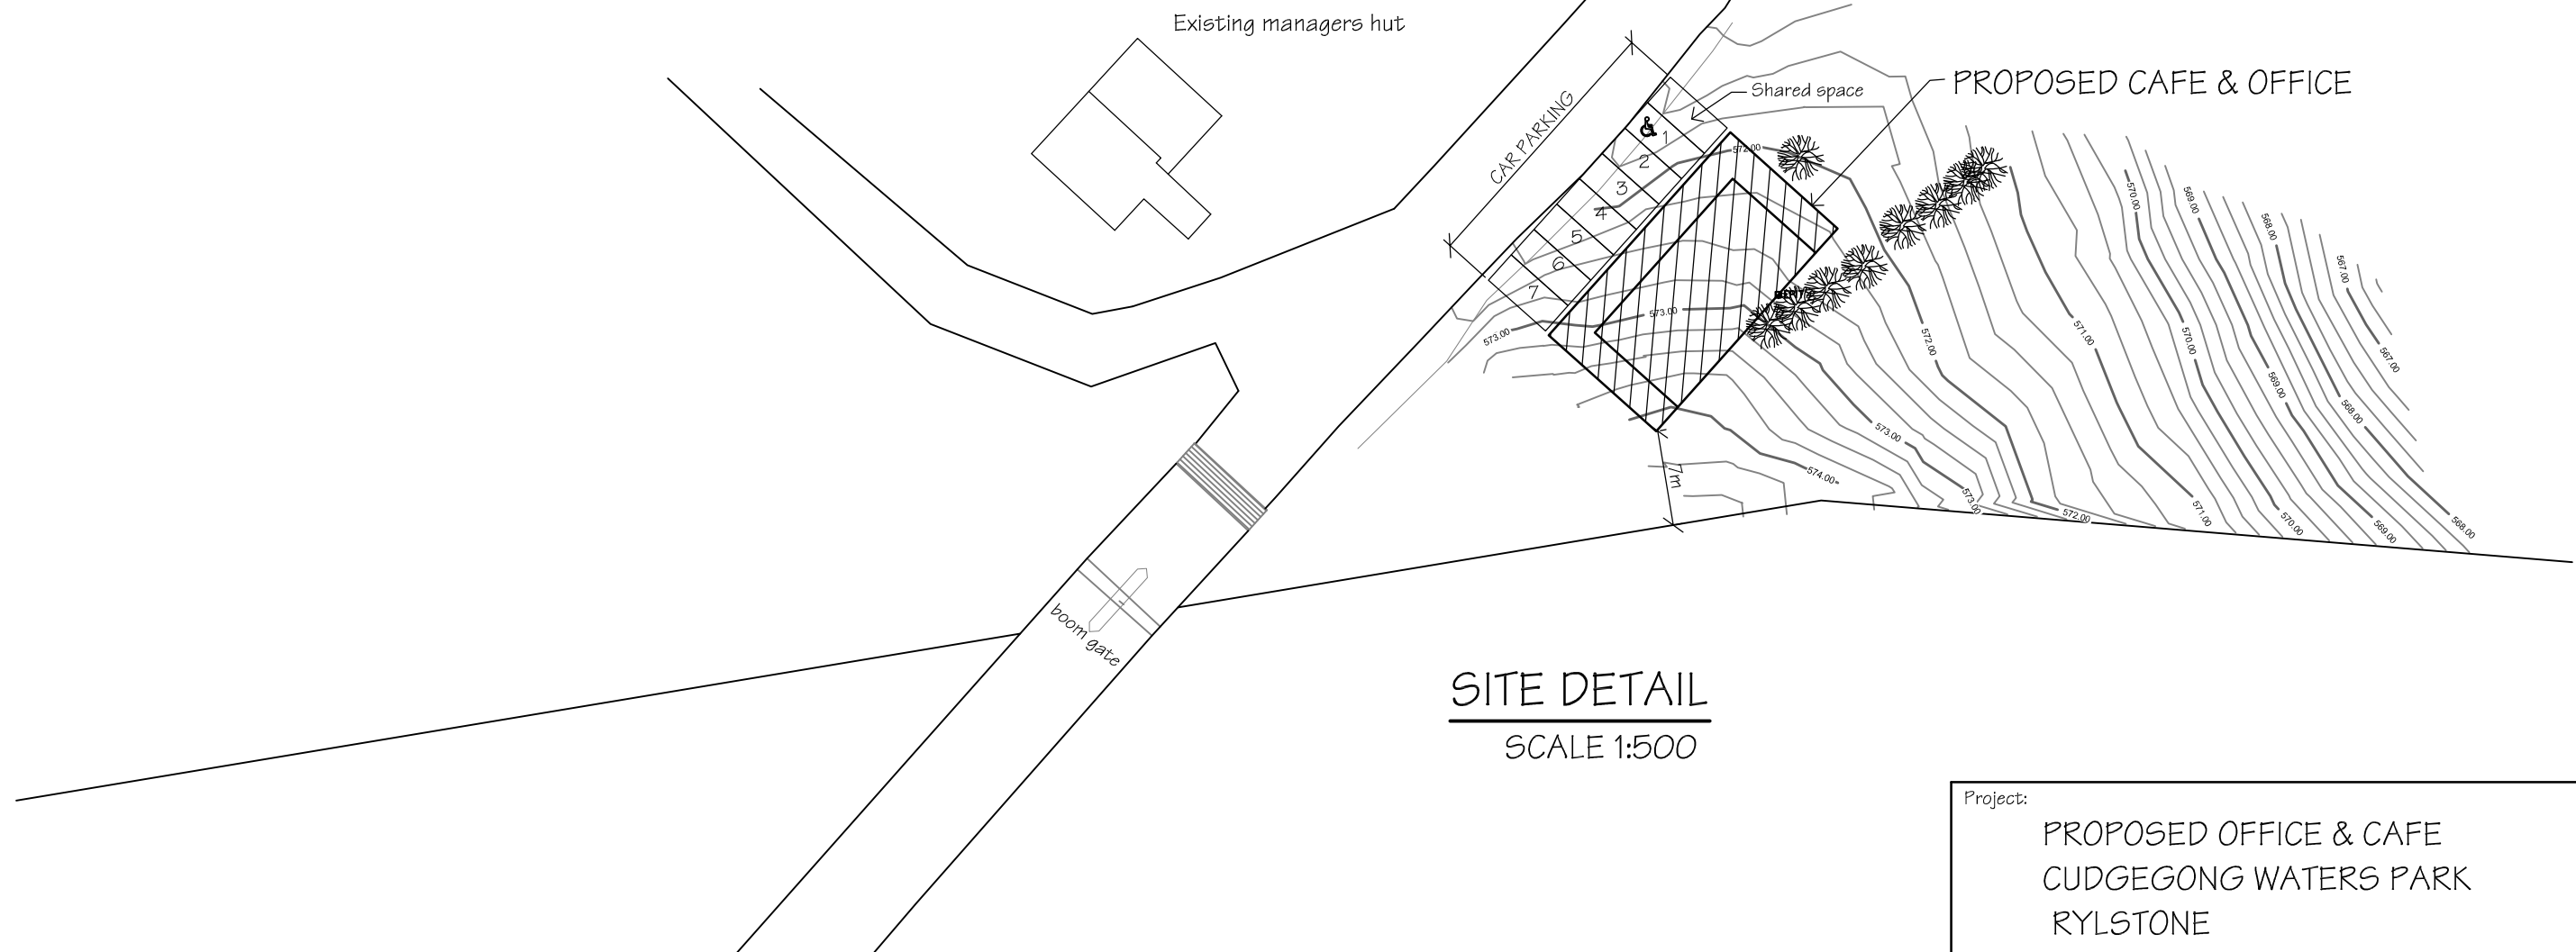

SITE DETAIL  
SCALE 1:500

Project:			
PROPOSED OFFICE & CAFE CUDGEGONG WATERS PARK RYLSTONE			
Job No.	DWG. No.	Amdt.	No. in set
21.120	4	A	5
Scale: AS SHOWN	Date: 11-11-21	File: 21120.dwg	