
 


Areas	
Site Area	=3970.00 m ²
57 Storage Units	= 1800.00 m ² 45.34%

818


818mm

 

BURRUNDULLA

ROAD

SITE PLAN
SCALE 1:250

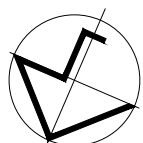


LOT 4 3970m ² DP 1051504



Giselle Denley
Drafting Services
giselle.denley@bigpond.com
0417 688 326
53 Hill Sixty Drive
Mudgee NSW 2850

REV	DATE	BY	DESCRIPTION
A	MAY 2021	G.D.	ISSUED FOR APPROVAL

DTM PROPERTY ENTERPRISES			
BURRUNDULLA STORAGE UNITS LOT 4 BURRUNDULLA ROAD MUDGEE			
SCALE: 1:250	FILE: 3658-A01	DWG No.	REV.
DRAWN: G.D.	DATE: MAY 2021	3658-A01	A
CKD: D.B.	DATE: MAY 2021		

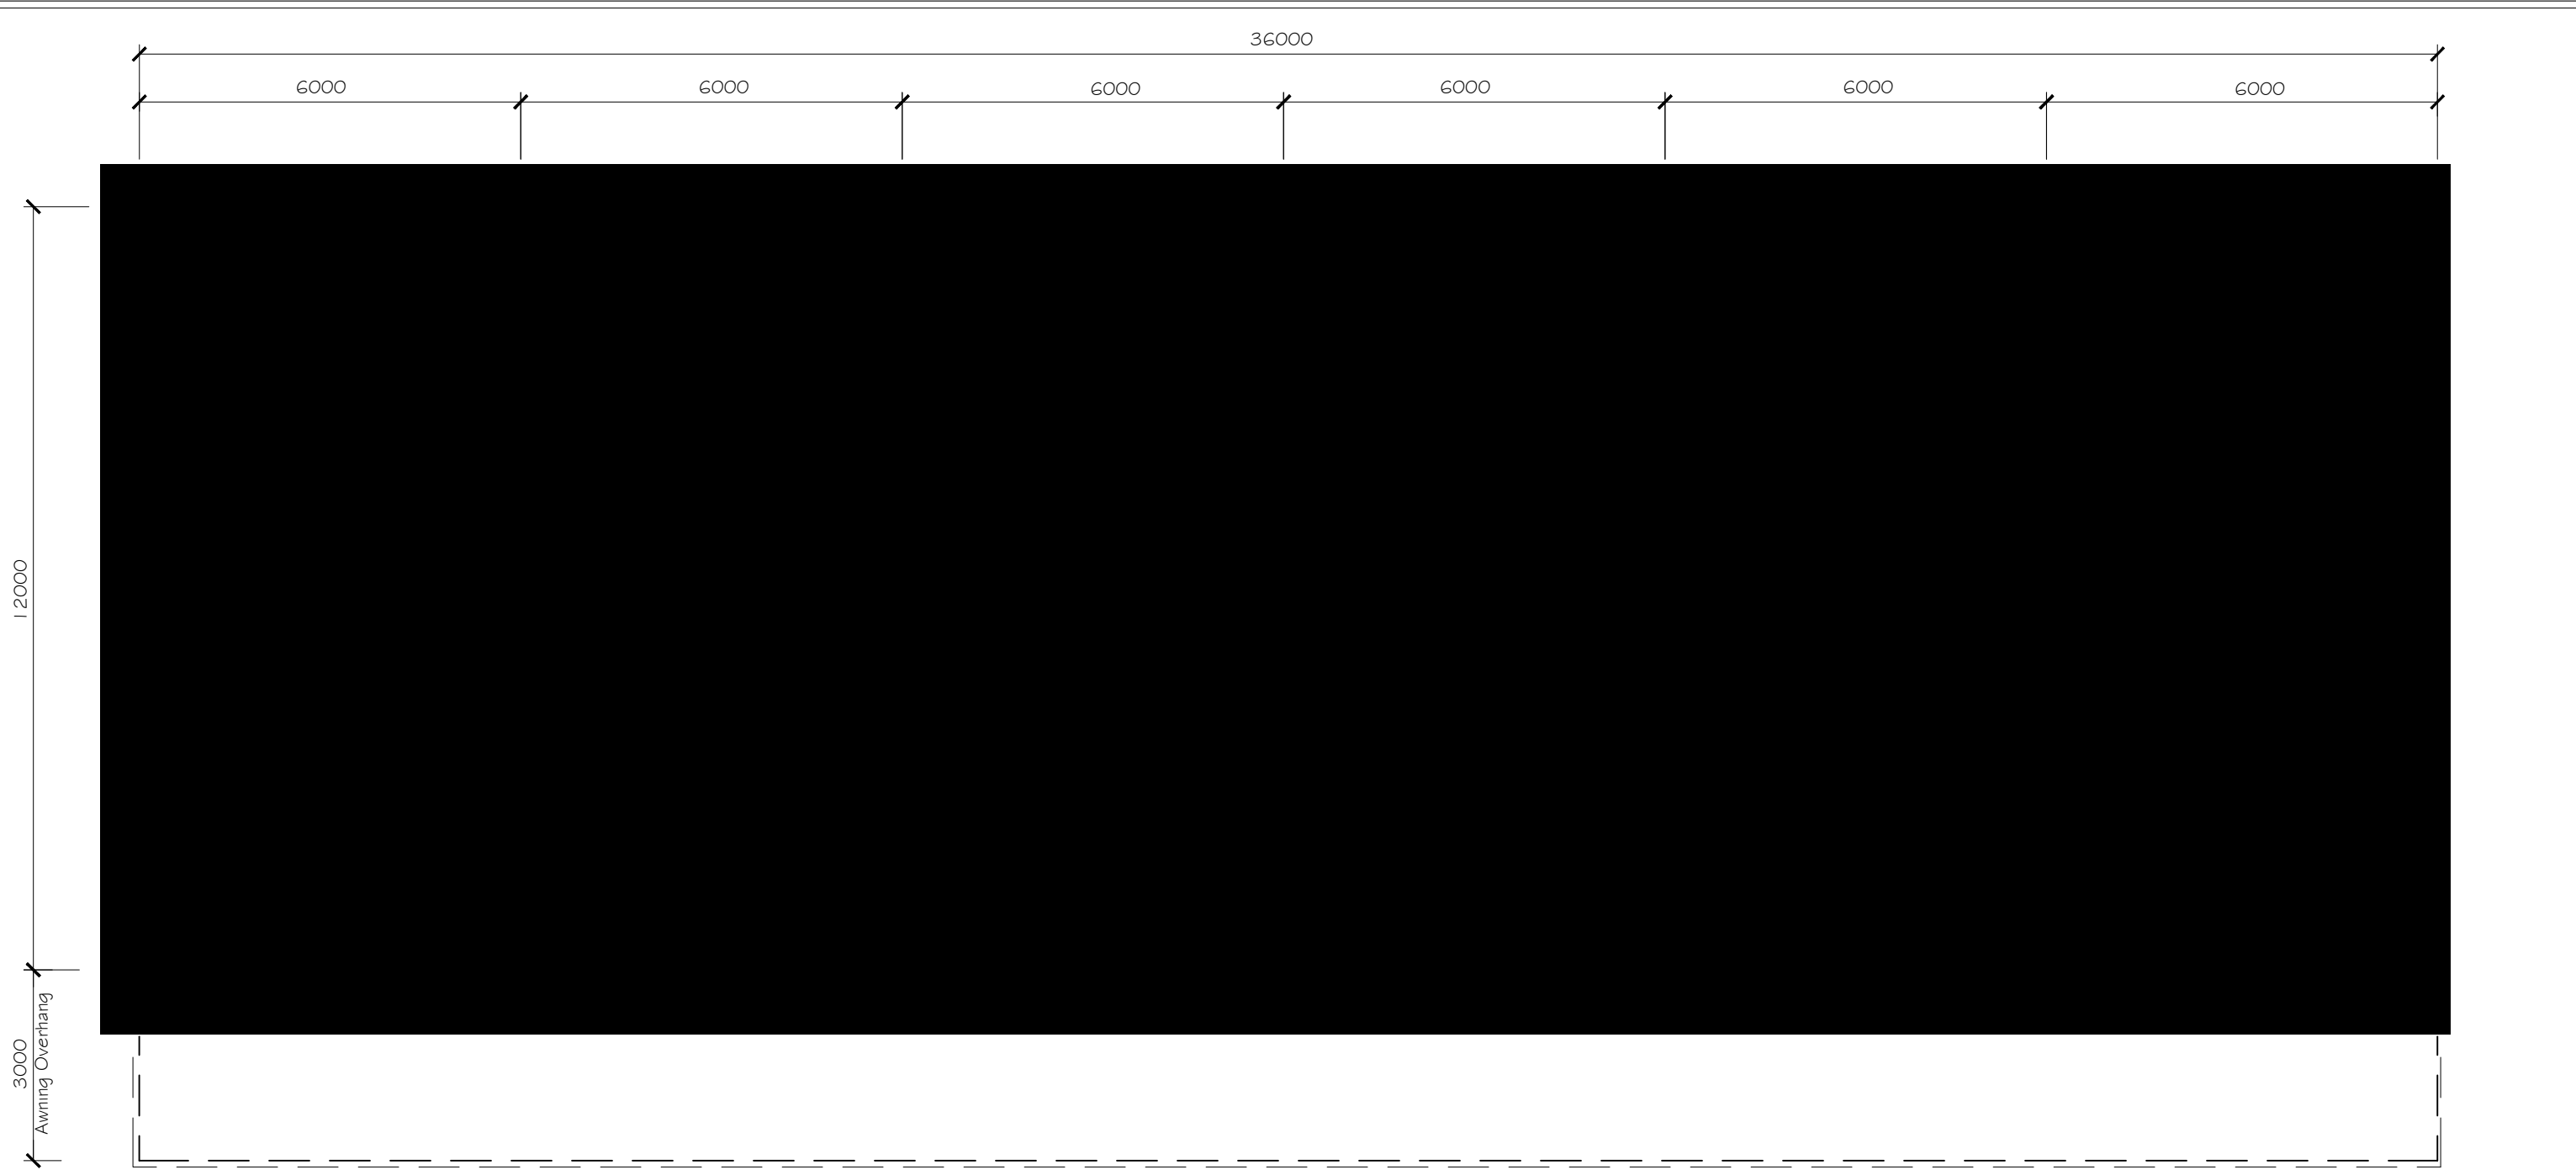

STORAGE UNITS 1-6 FLOOR PLAN
SCALE 1:100

NOTE:
Building Steel Frame and Footing/Slab
Design to Manufacturers Details

A	JULY 2021	G.D.	ISSUED FOR APPROVAL
---	-----------	------	---------------------


REV	DATE	BY	DESCRIPTION
-----	------	----	-------------

	Giselle Denley Drafting Services <small>giselle.denley@bigpond.com 0417 688 326 53 Hill Sixty Drive Mudgee NSW 2850</small>
	<small>CLIENT:</small> DTM PROPERTY ENTERPRISES PTY LTD

TITLE:
 BARRUNDULLA STORAGE UNITS
 LOT 4 BARRUNDULLA ROAD MUDGEE

SCALE: 1:100	FILE: 3658-A01	DWG No.	REV.
DRAWN: G.D.	DATE: JULY 2021	3658-A02	A
CKD: D.B.	DATE: JULY 2021		

Colorbond 'Trimdek'
Roof Cladding Riversand Colour

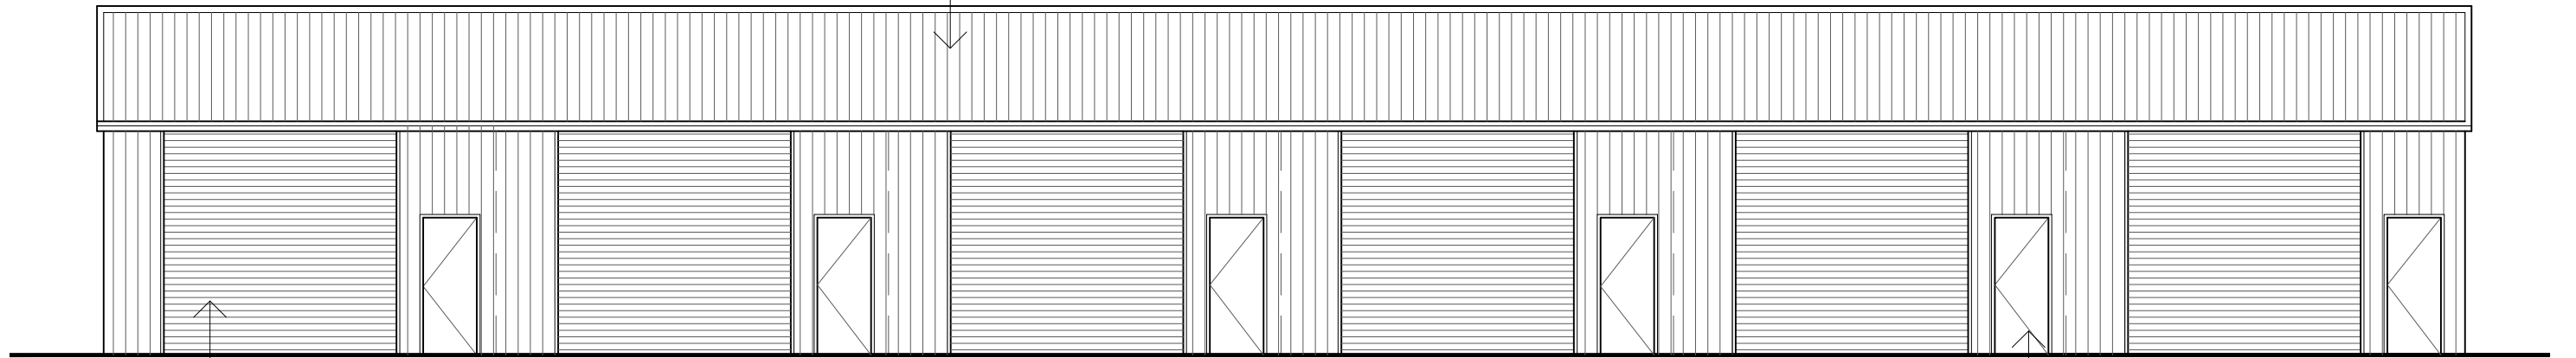


3600h x 3600w
Colorbond
Roller Doors

PA Door

STORAGE UNITS 1-6 NORTH ELEVATION
SCALE 1:100

Colorbond 'Trimdek'
Wall Cladding Riversand Colour

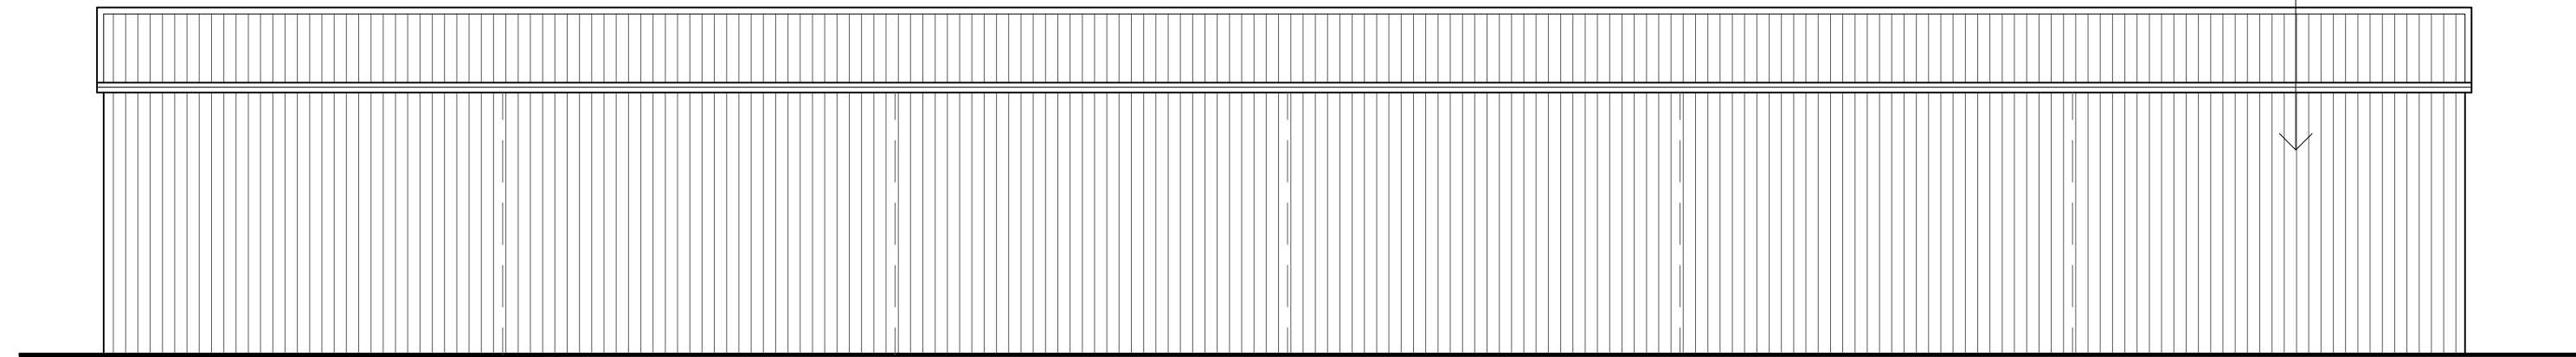


STORAGE UNITS 1-6 SOUTH ELEVATION
SCALE 1:100

Colorbond 'Trimdek'
Wall Cladding Riversand Colour

Colorbond 'Trimdek'
Wall Cladding Riversand Colour

11° Roof Pitch

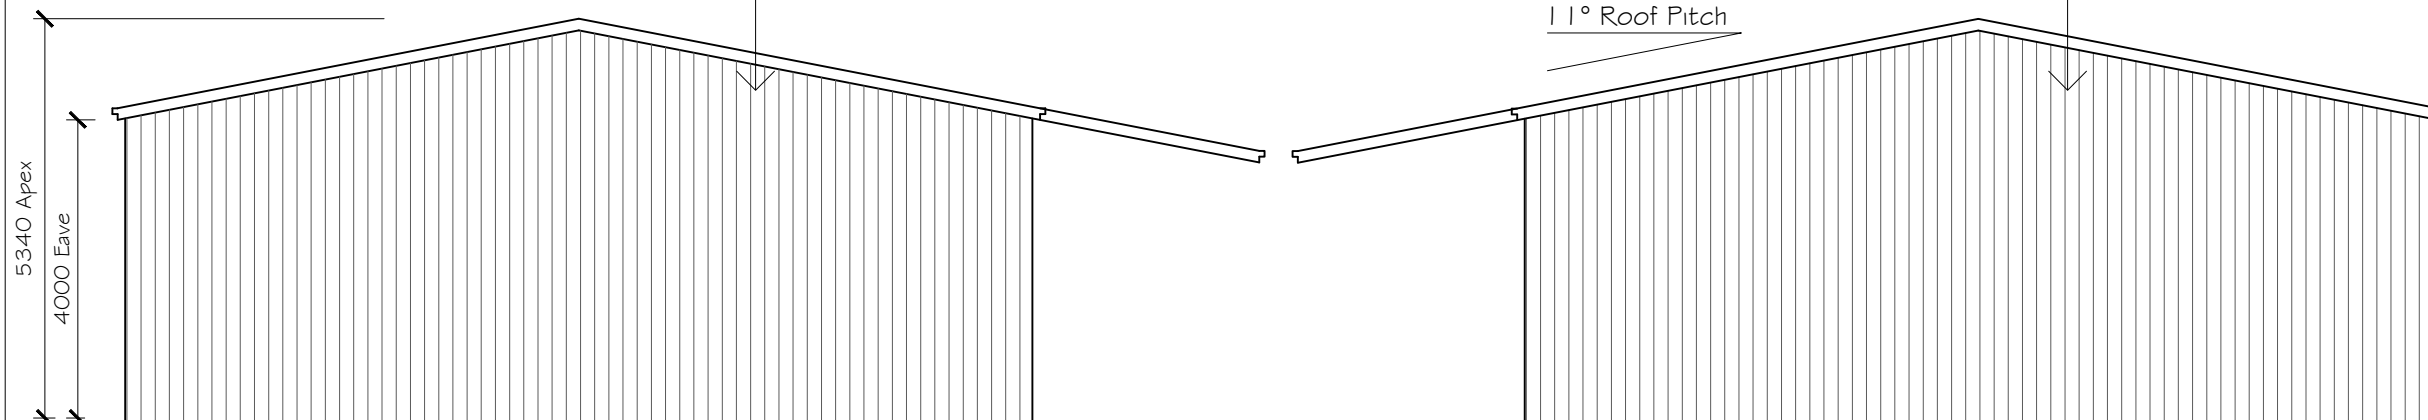

STORAGE UNITS 1-6 EAST ELEVATION
SCALE 1:100

STORAGE UNITS 1-6 WEST ELEVATION
SCALE 1:100

A	JULY 2021	G.D.	ISSUED FOR APPROVAL
---	-----------	------	---------------------


REV	DATE	BY	DESCRIPTION
-----	------	----	-------------

Giselle Denley
Drafting Services
giselle.denley@bigpond.com
0417 688 326
53 Hill Sixty Drive
Mudgee NSW 2850

CLIENT:
DTM PROPERTY ENTERPRISES PTY LTD

TITLE:
BURRUNDULLA STORAGE UNITS
LOT 4 BURRUNDULLA ROAD MUDGEE

SCALE: 1:100	FILE: 3658-A01	DWG No.	REV.
DRAWN: G.D.	DATE: JULY 2021	3658-A03	A
CKD: D.B.	DATE: JULY 2021		

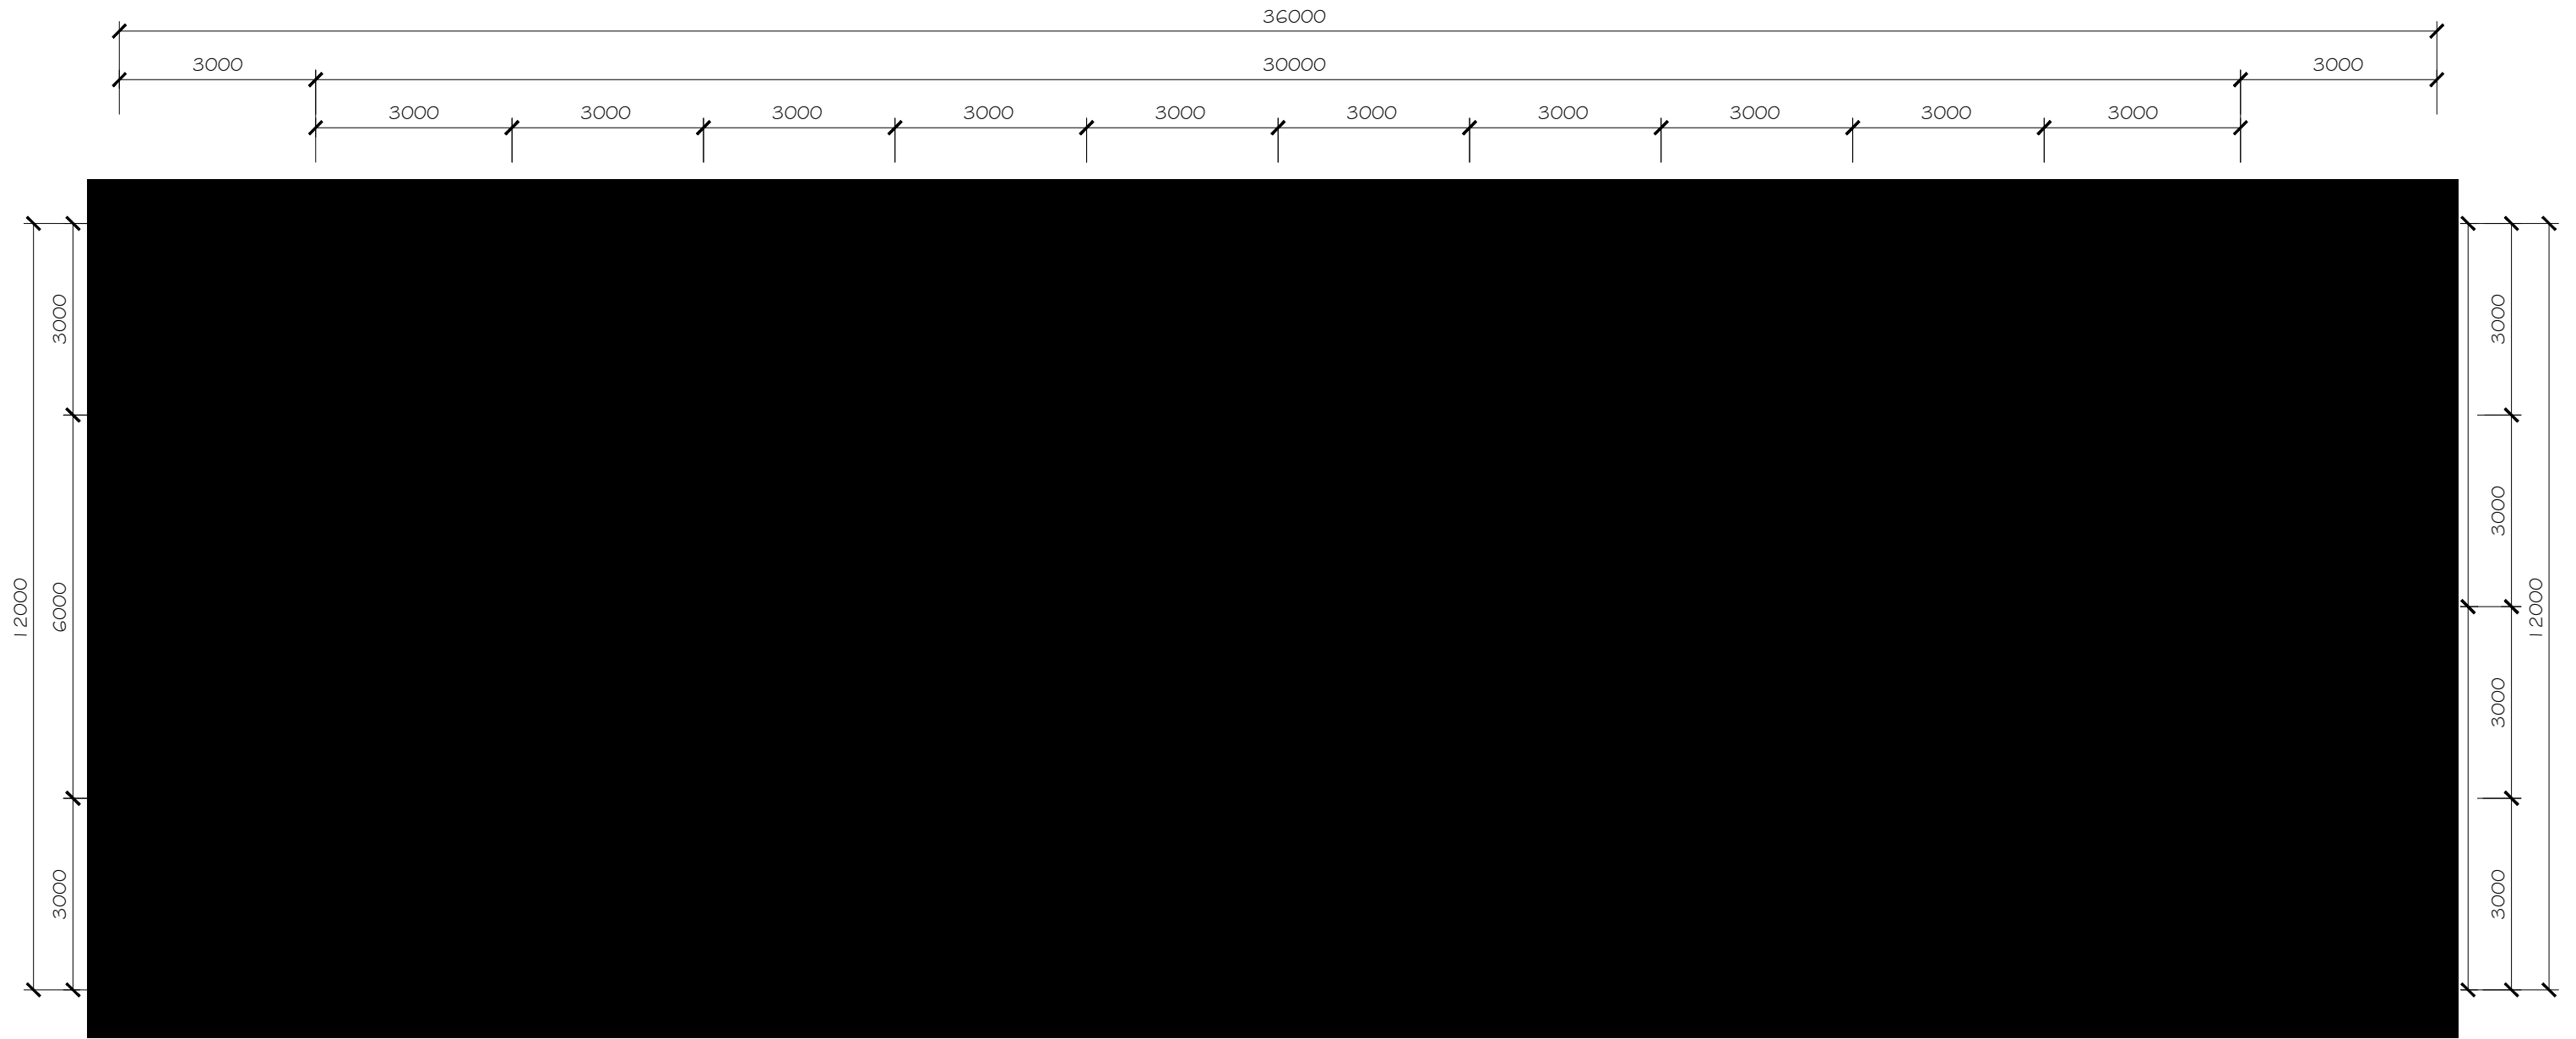

STORAGE UNITS 7-29 FLOOR PLAN
SCALE 1:100

NOTE:

Building Steel Frame and Footing/Slab
Design to Manufacturers Details

A	JULY 2021	G.D.	ISSUED FOR APPROVAL
REV	DATE	BY	DESCRIPTION



Giselle Denley
Drafting Services
giselle.denley@bigpond.com
0417 688 326
53 Hill Sixty Drive
Mudgee NSW 2850

CLIENT:
DTM PROPERTY ENTERPRISES PTY LTD

TITLE:
BURRUNDULLA STORAGE UNITS
LOT 4 BURRUNDULLA ROAD MUDGEE

SCALE: 1:100	FILE: 3658-A01	DWG No.	REV.
DRAWN: G.D.	DATE: JULY 2021	3658-A04	A
CKD: D.B.	DATE: JULY 2021		

Colorbond 'Trimdek'
Roof Cladding Riversand Colour



2400h x 2400w
Colorbond
Roller Doors

STORAGE UNITS 7-29 NORTH ELEVATION
SCALE 1:100


Colorbond 'Trimdek'
Wall Cladding Riversand Colour



Toilet Doors

STORAGE UNITS 7-29 SOUTH ELEVATION
SCALE 1:100


Colorbond 'Trimdek'
Wall Cladding Riversand Colour

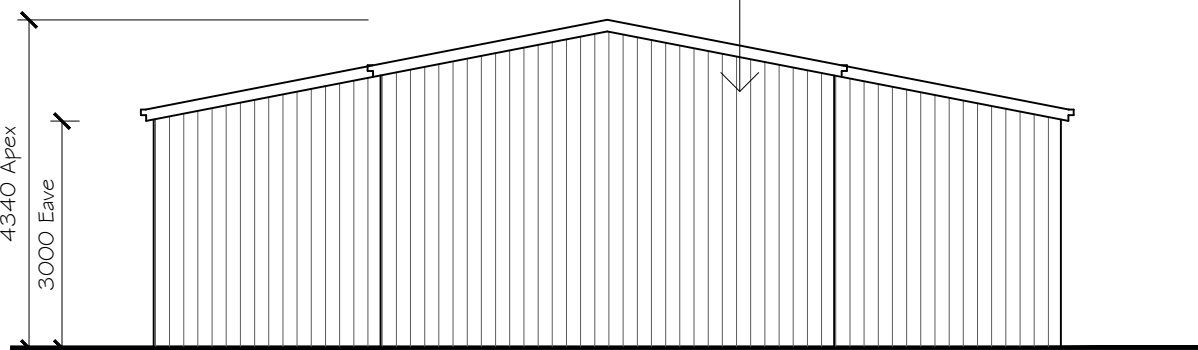

Natural Ground
Line

STORAGE UNITS 7-29 EAST ELEVATION
SCALE 1:100

Colorbond 'Trimdek'
Wall Cladding Riversand Colour

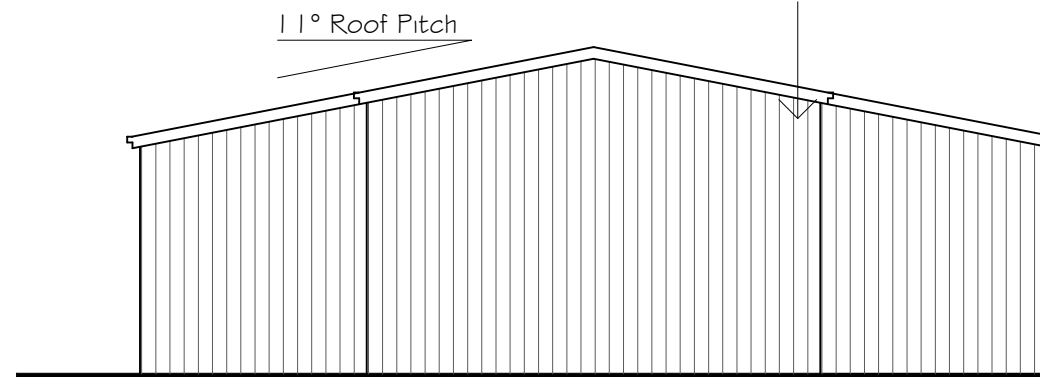

11° Roof Pitch

STORAGE UNITS 7-29 WEST ELEVATION
SCALE 1:100

A	JULY 2021	G.D.	ISSUED FOR APPROVAL
---	-----------	------	---------------------

REV	DATE	BY	DESCRIPTION
-----	------	----	-------------

Giselle Denley
Drafting Services

giselle.denley@bigpond.com
0417 688 326
53 Hill Sixty Drive
Mudgee NSW 2850

CLIENT:
DTM PROPERTY ENTERPRISES PTY LTD

TITLE:
BURRUNDULLA STORAGE UNITS
LOT 4 BURRUNDULLA ROAD MUDGEE

SCALE: 1:100	FILE: 3658-A01	DWG No.	REV.
DRAWN: G.D.	DATE: JULY 2021	3658-A05	A
CKD: D.B.	DATE: JULY 2021		



STORAGE UNITS 30-49 FLOOR PLAN
SCALE 1:100

NOTE:

Building Steel Frame and Footing/Slab
Design to Manufacturers Details

A	JULY 2021	G.D.	ISSUED FOR APPROVAL
---	-----------	------	---------------------

REV	DATE	BY	DESCRIPTION
-----	------	----	-------------



Giselle Denley
Drafting Services

giselle.denley@bigpond.com
0417 688 326
53 Hill Sixty Drive
Mudgee NSW 2850

CLIENT:
DTM PROPERTY ENTERPRISES PTY LTD

TITLE:
BURRUNDULLA STORAGE UNITS
LOT 4 BURRUNDULLA ROAD MUDGEE

SCALE: 1:100	FILE: 3658-A01	DWG No.	REV.
DRAWN: G.D.	DATE: JULY 2021	3658-A06	A
CKD: D.B.	DATE: JULY 2021		

Colorbond 'Trimdek'
Roof Cladding Riversand Colour



2400h x 2400w
Colorbond
Roller Doors

STORAGE UNITS 30-49 NORTH ELEVATION
SCALE 1:100


Colorbond 'Trimdek'
Wall Cladding Riversand Colour



2400h x 3600w
Colorbond
Roller Doors

STORAGE UNITS 30-49 SOUTH ELEVATION
SCALE 1:100


Colorbond 'Trimdek'
Wall Cladding Riversand Colour

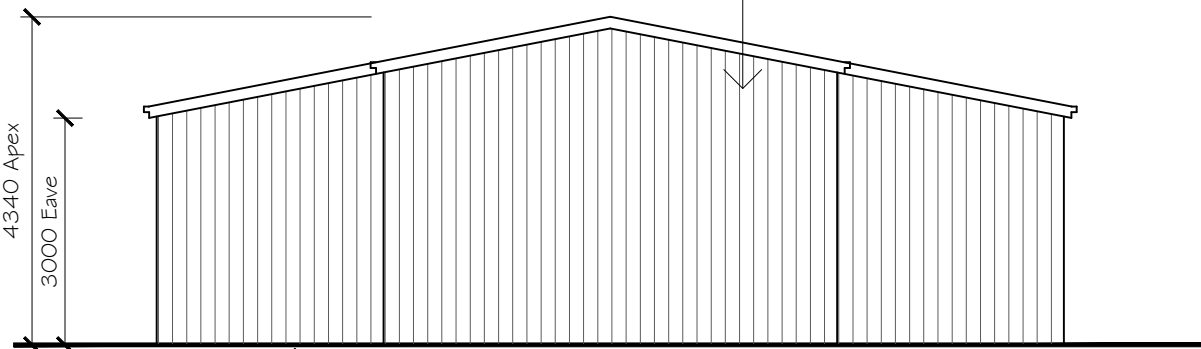

Natural Ground
Line

STORAGE UNITS 30-49 EAST ELEVATION
SCALE 1:100

Colorbond 'Trimdek'
Wall Cladding Riversand Colour

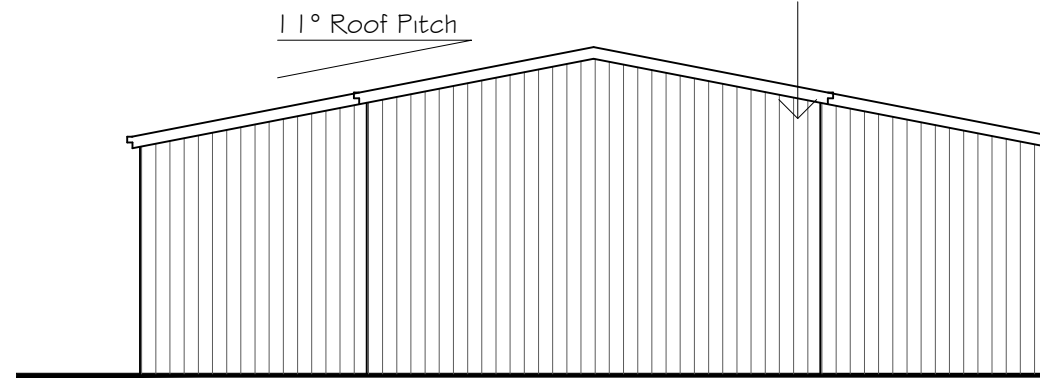

11° Roof Pitch

STORAGE UNITS 30-49 WEST ELEVATION
SCALE 1:100

A	JULY 2021	G.D.	ISSUED FOR APPROVAL
---	-----------	------	---------------------

REV	DATE	BY	DESCRIPTION
-----	------	----	-------------


Giselle Denley
Drafting Services

giselle.denley@bigpond.com
0417 688 326
53 Hill Sixty Drive
Mudgee NSW 2850

CLIENT:
DTM PROPERTY ENTERPRISES PTY LTD

TITLE:
BURRUNDULLA STORAGE UNITS
LOT 4 BURRUNDULLA ROAD MUDGEE

SCALE: 1:100	FILE: 3658-A01	DWG No.	REV.
DRAWN: G.D.	DATE: JULY 2021	3658-A07	A
CKD: D.B.	DATE: JULY 2021		

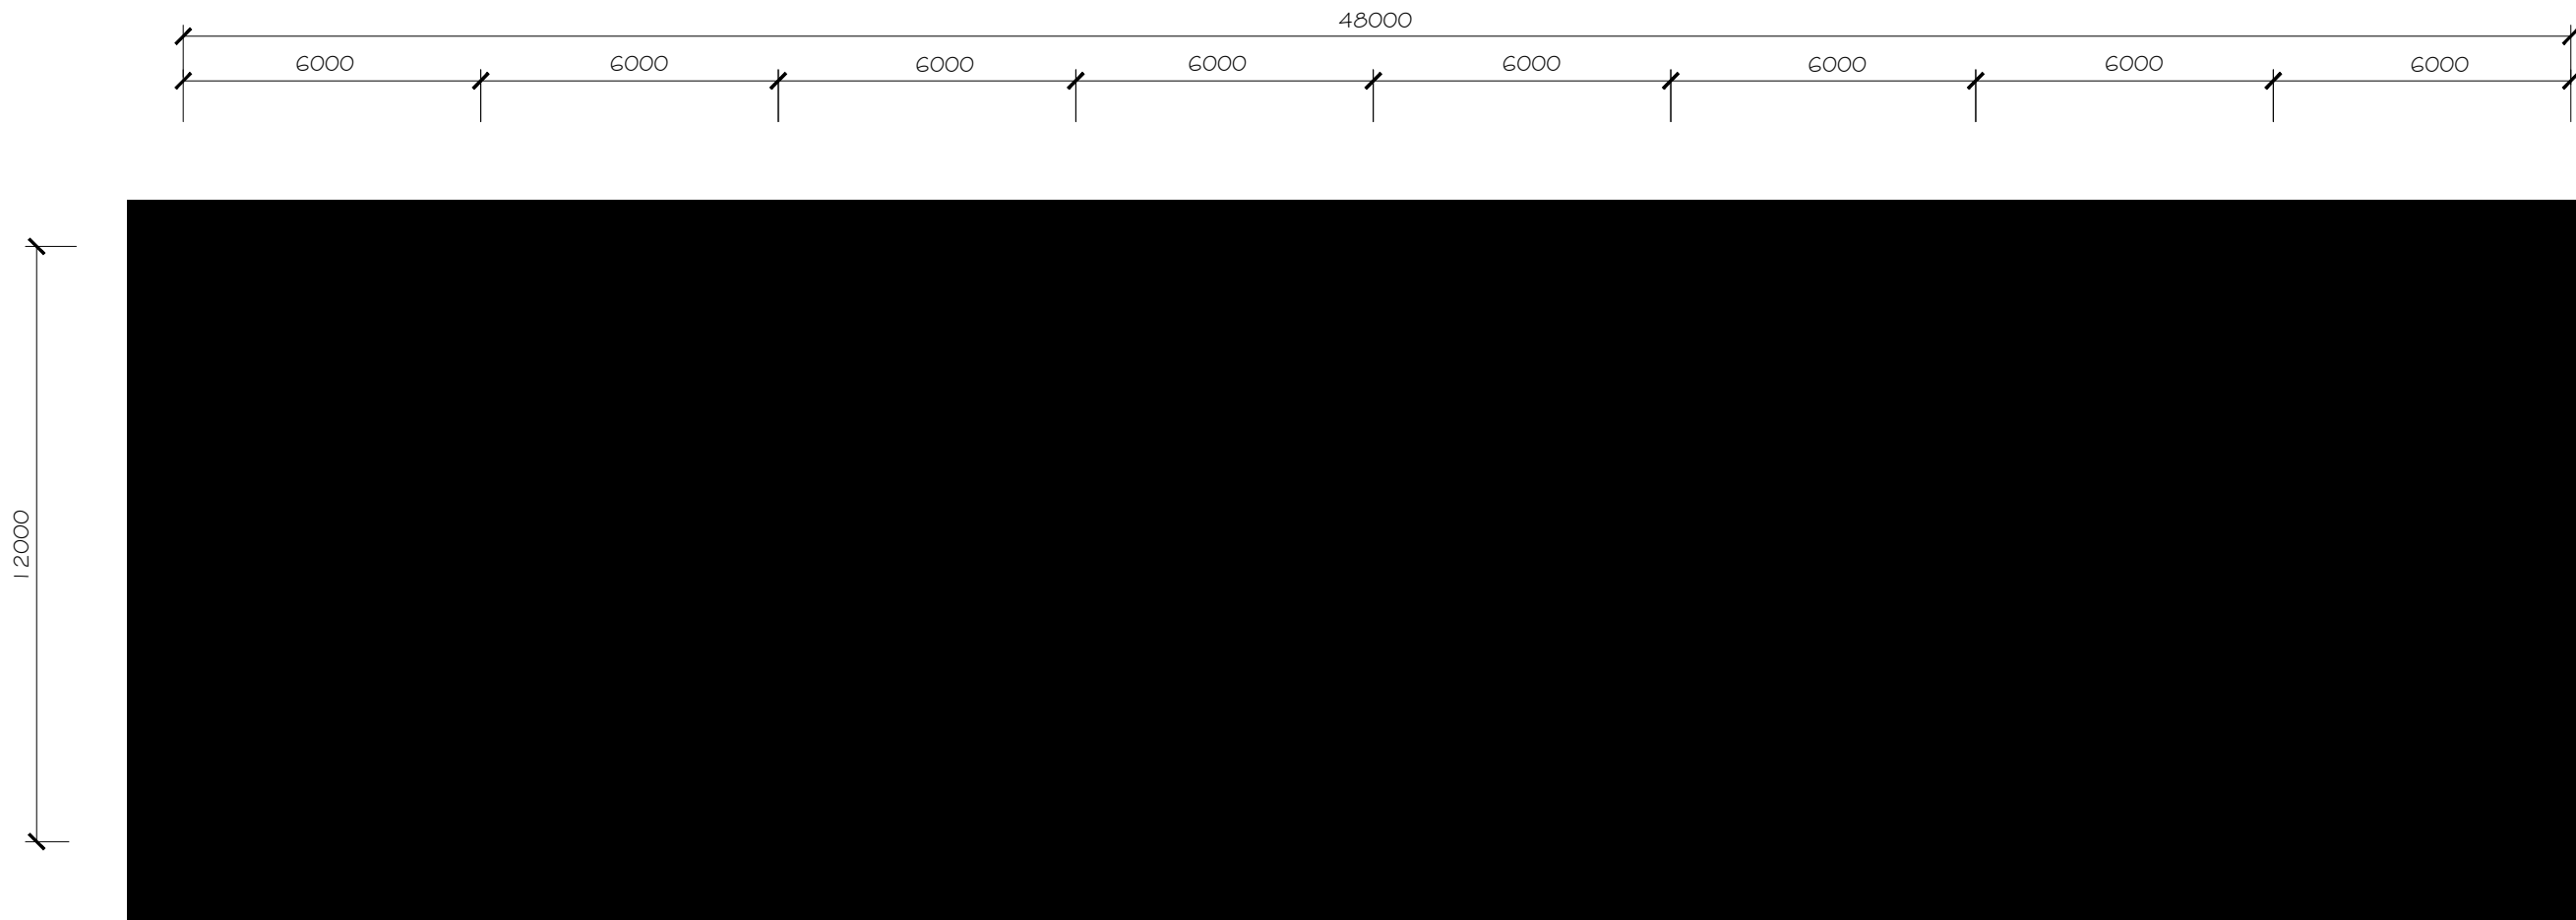

STORAGE UNITS 50-57 FLOOR PLAN
SCALE 1:150

NOTE:
Building Steel Frame and Footing/Slab
Design to Manufacturers Details

A	JULY 2021	G.D.	ISSUED FOR APPROVAL
REV	DATE	BY	DESCRIPTION




Giselle Denley
Drafting Services
giselle.denley@bigpond.com
0417 688 326
53 Hill Sixty Drive
Mudgee NSW 2850

CLIENT:
DTM PROPERTY ENTERPRISES PTY LTD

TITLE:
BURRUNDULLA STORAGE UNITS
LOT 4 BURRUNDULLA ROAD MUDGEE

SCALE: 1:100	FILE: 3658-A01	DWG No.	REV.
DRAWN: G.D.	DATE: JULY 2021	3658-A08	A
CKD: D.B.	DATE: JULY 2021		

Colorbond 'Trimdek'
Roof Cladding Riversand Colour

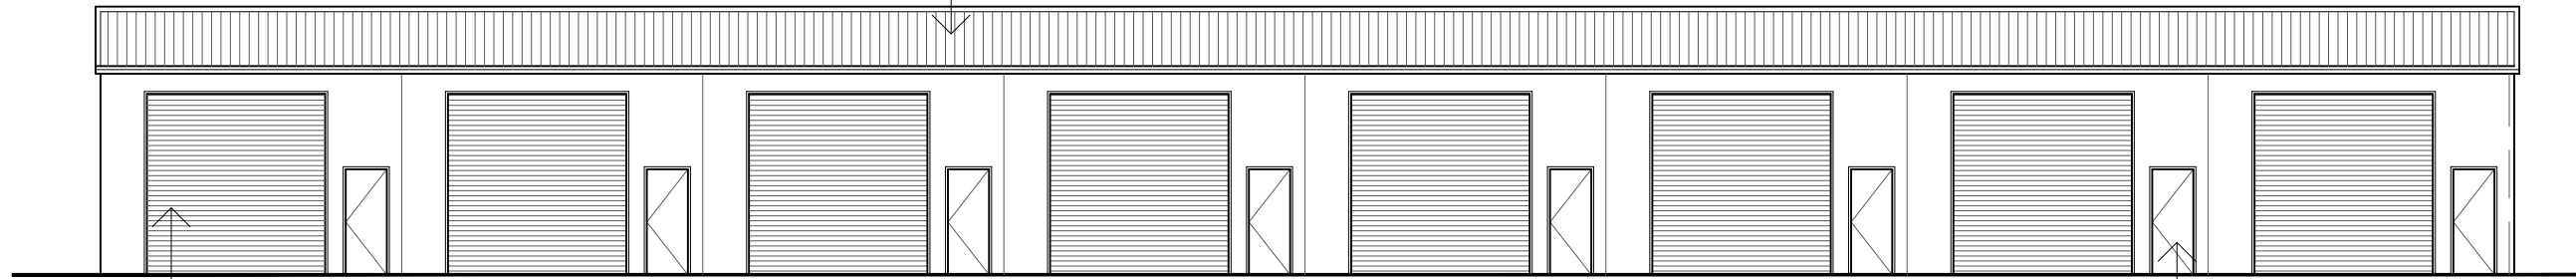


3600h x 3600w
Colorbond
Roller Doors

PA Door

STORAGE UNITS 50-57 NORTH ELEVATION


SCALE 1:150

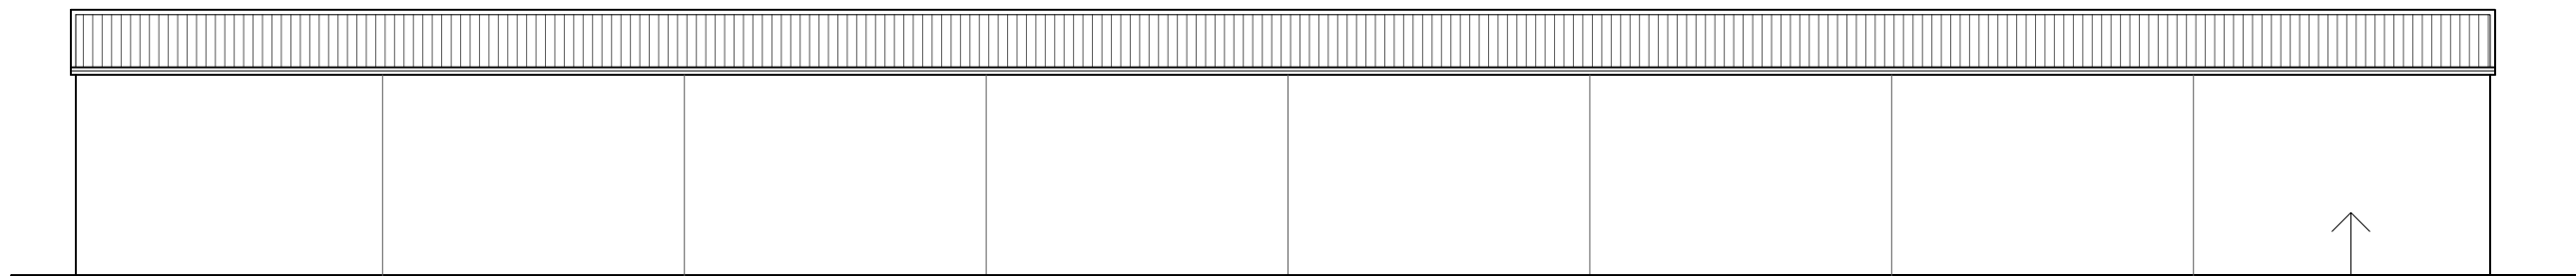

Tilt Up Concrete Walls

STORAGE UNITS 50-57 SOUTH ELEVATION

SCALE 1:150

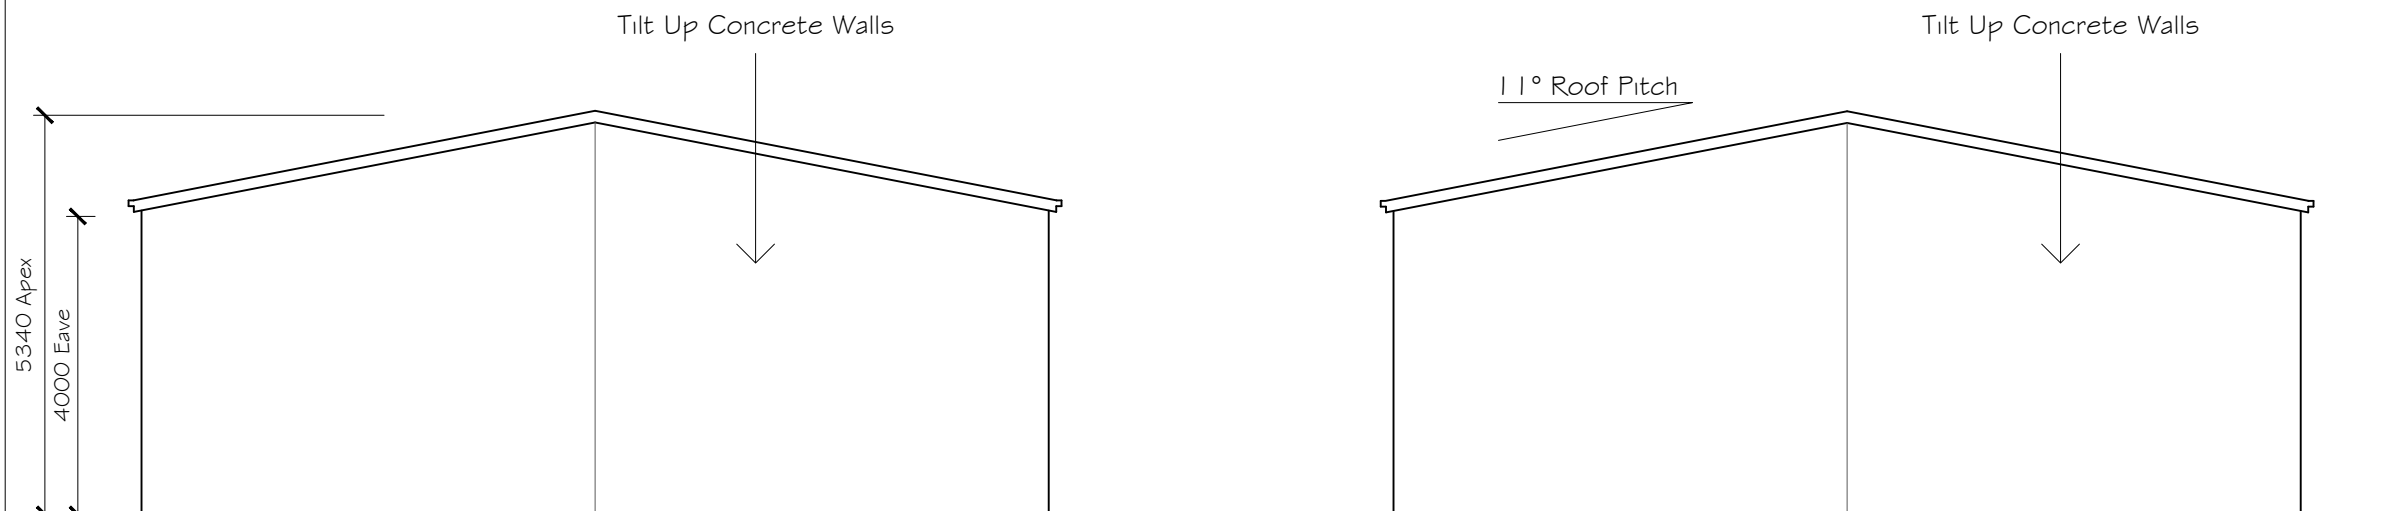

Tilt Up Concrete Walls

Tilt Up Concrete Walls

11° Roof Pitch

5340 Apex
4000 Eave

Natural Ground
Line

STORAGE UNITS 50-57 EAST ELEVATION

SCALE 1:100

STORAGE UNITS 50-57 WEST ELEVATION

SCALE 1:100

A	JULY 2021	G.D.	ISSUED FOR APPROVAL
---	-----------	------	---------------------

REV	DATE	BY	DESCRIPTION
-----	------	----	-------------

Giselle Denley
Drafting Services
giselle.denley@bigpond.com
0417 688 326
53 Hill Sixty Drive
Mudgee NSW 2850

CLIENT:
DTM PROPERTY ENTERPRISES PTY LTD

TITLE:
BURRUNDULLA STORAGE UNITS
LOT 4 BURRUNDULLA ROAD MUDGEE

SCALE: 1:100	FILE: 3658-A01	DWG No.	REV.
DRAWN: G.D.	DATE: JULY 2021	3658-A09	A
CKD: D.B.	DATE: JULY 2021		