



Giselle Denley
Drafting Services
giselle.denley@bigpond.com
0417 688 326
53 Hill Sixty Drive
Mudgee NSW 2850

REV	DATE	BY	DESCRIPTION
C	JUNE 2022	G.D.	DISABLED ACCESS MARKED ON PLAN, SW ADDED
B	MAY 2022	G.D.	ACCESSIBLE PARKING REVISED, EXIT PATH ADDED
A	JAN 2022	G.D.	ISSUED FOR DA APPROVAL

LOT 1
DP 739918

SITE PLAN
SCALE 1:400

MID WESTERN REGIONAL COUNCIL

PROPOSED COUNTRY UNIVERSITIES CENTRE
70 COURT STREET MUDGEES

SCALE: 1:200	FILE: 3750-A01	DWG No.	REV.
DRAWN: G.D.	DATE: JAN 2022	3750-A01	C
CKD: D.N.	DATE: JAN 2022		



FLOOR PLAN
SCALE 1:100

Giselle Denley
Drafting Services
giselle.denley@bigpond.com
0417 688 326
53 Hill Sixty Drive
Mudgee NSW 2850

NOTE:
FIRE SAFETY FEATURES TO BE CONFIRMED WITH CONSTRUCTION CERTIFICATE APPLICATION


REV	DATE	BY	DESCRIPTION
B	JUNE 2022	G.D.	CONCEPT FIRE SAFETY ADDED
B	JAN 2022	G.D.	ISSUED FOR DA APPROVAL

Floor Areas	
Living Areas	= 398.85 m2
Porch	= 11.70 m2
Total	= 410.55 m2

MID WESTERN REGIONAL COUNCIL


PROPOSED COUNTRY UNIVERSITIES CENTRE
70 COURT STREET MUDGEES

SCALE: 1:100	FILE: 3750-A01	DWG No.	REV.
DRAWN: G.D.	DATE: JAN 2022	3750-A02	B
CKD: D.N.	DATE: JAN 2022		

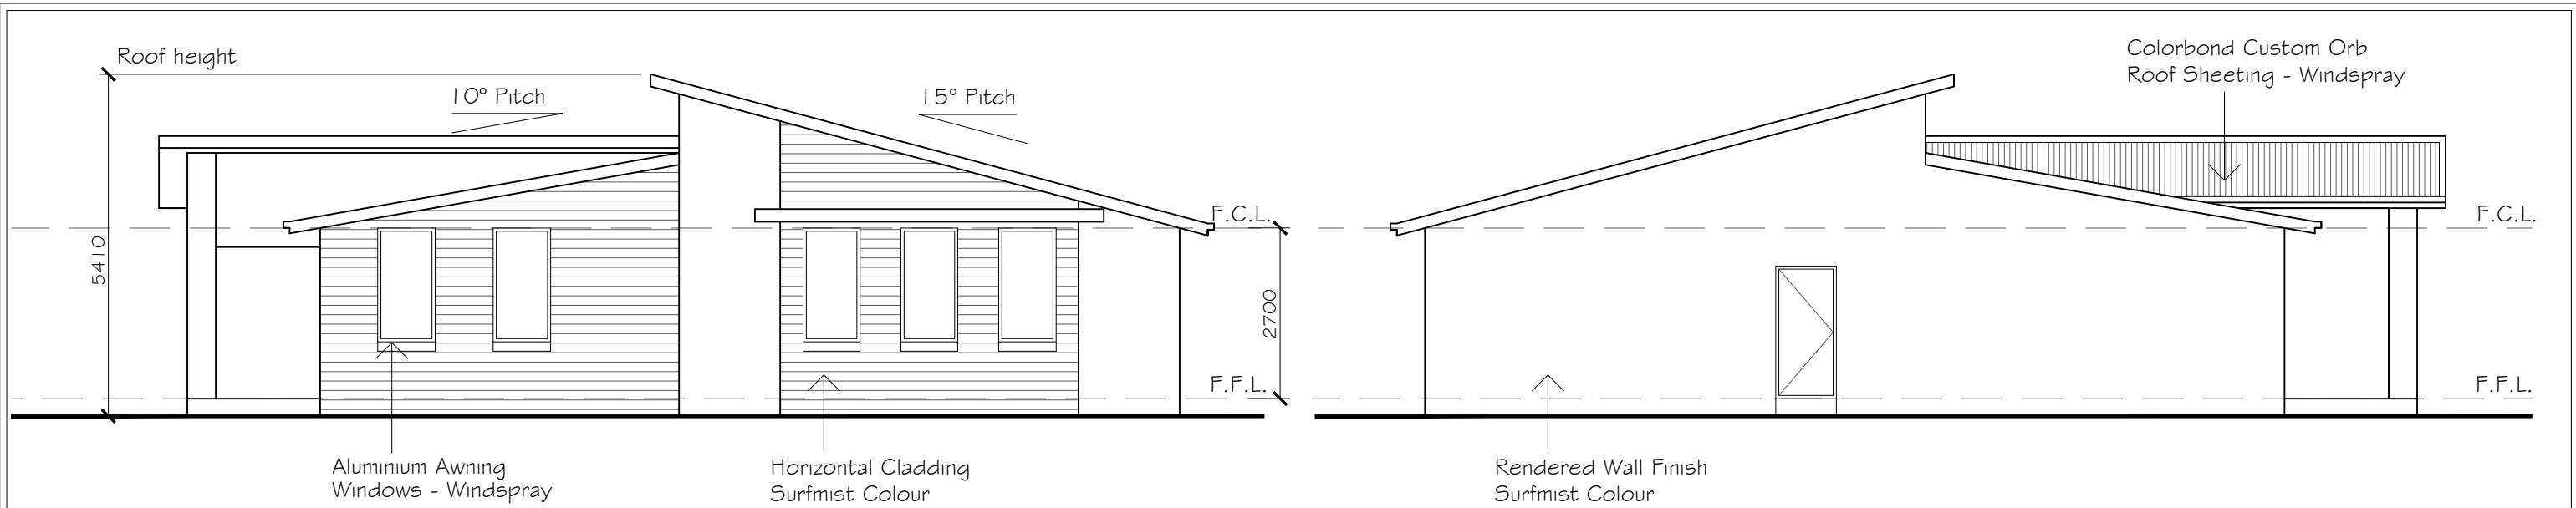


EAST ELEVATION
SCALE 1:100

WEST ELEVATION
SCALE 1:100

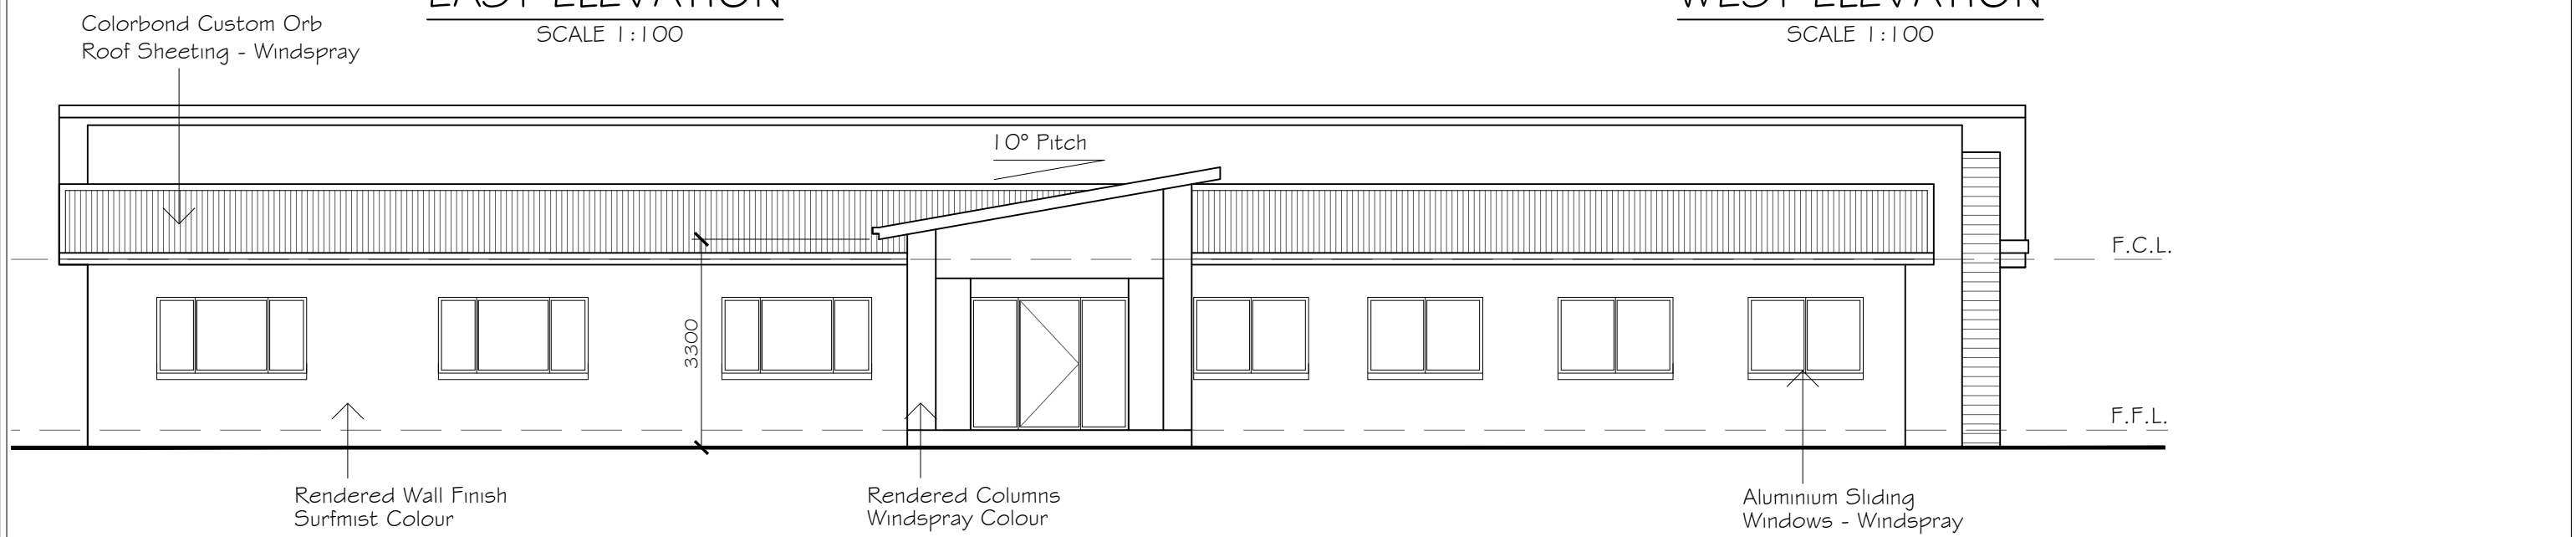

SOUTH ELEVATION
SCALE 1:100

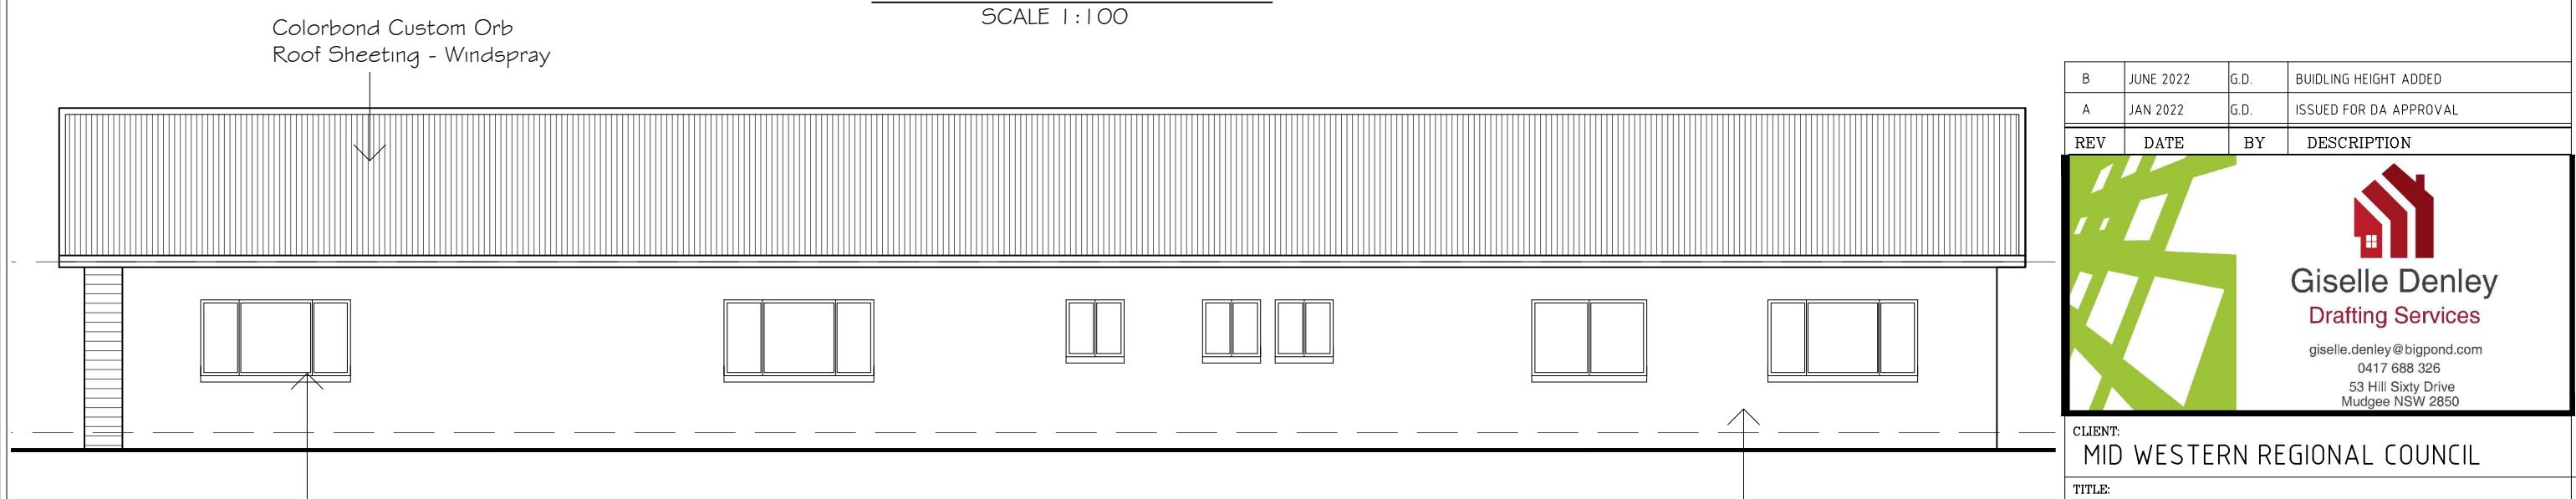

NORTH ELEVATION
SCALE 1:100

B	JUNE 2022	G.D.	BUILDING HEIGHT ADDED
A	JAN 2022	G.D.	ISSUED FOR DA APPROVAL


REV	DATE	BY	DESCRIPTION
-----	------	----	-------------

Giselle Denley
Drafting Services
giselle.denley@bigpond.com
0417 688 326
53 Hill Sixty Drive
Mudgee NSW 2850

CLIENT: MID WESTERN REGIONAL COUNCIL

TITLE: PROPOSED COUNTRY UNI CENTRE
70 COURT STREET MUDGEE

SCALE: 1:100	FILE: 3750-A012	DWG No.	REV.
DRAWN: G.D.	DATE: JAN 2022	3750-A03	B
CKD: D.N.	DATE: JAN 2022		

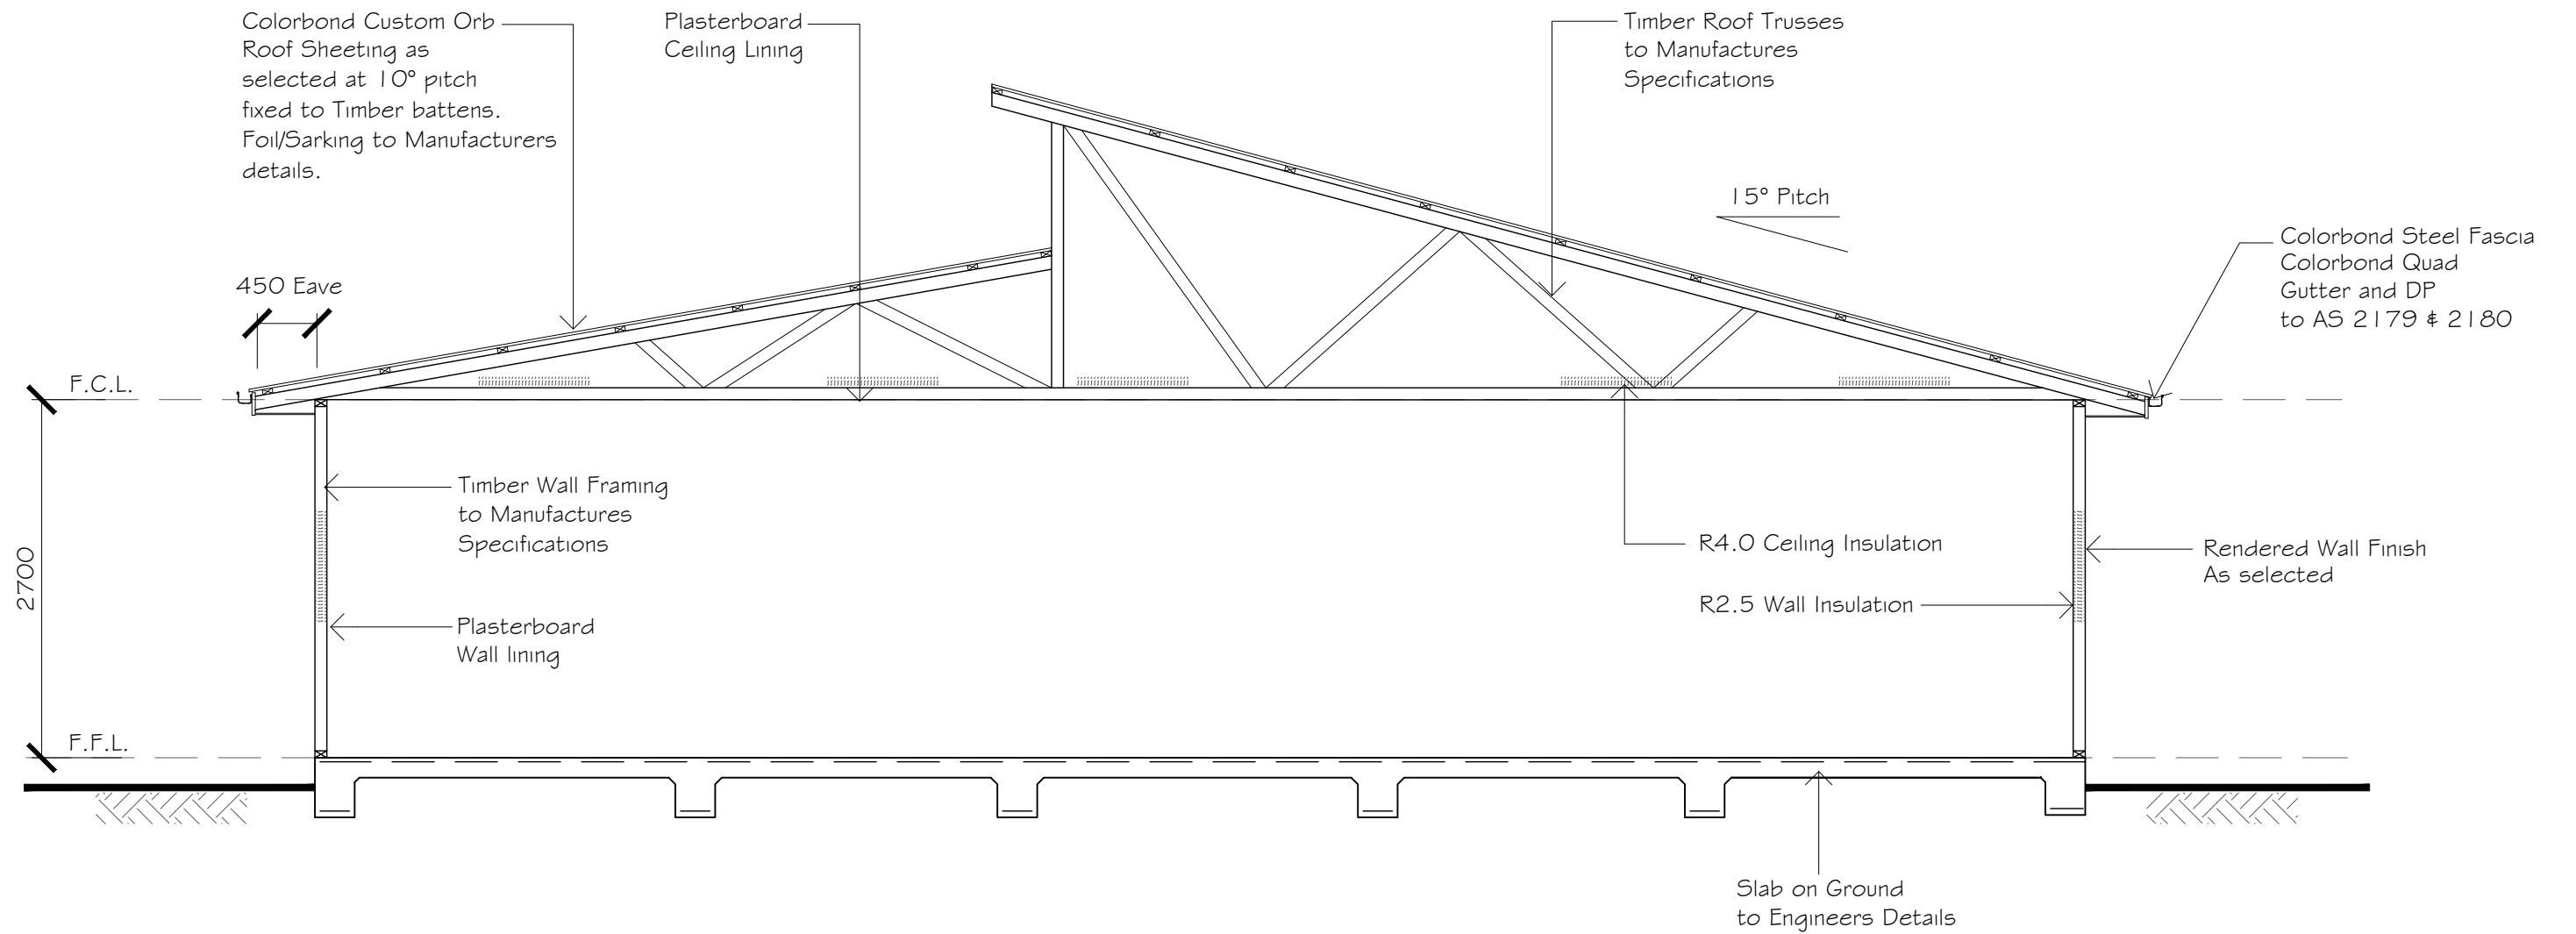

TYPICAL SECTION

SCALE 1:50



Giselle Denley
Drafting Services


giselle.denley@bigpond.com
0417 688 326
53 Hill Sixty Drive
Mudgee NSW 2850

REV	DATE	BY	DESCRIPTION
A	JAN 2022	G.D.	ISSUED FOR DA APPROVAL

MID WESTERN REGIONAL COUNCIL

PROPOSED COUNTRY UNIVERSITIES CENTRE
70 COURT STREET MUDGEE

SCALE: 1:50	FILE: 3750-A01	DWG No.	REV.
DRAWN: G.D.	DATE: JAN 2022	3750-A04	A
CKD: D.N.	DATE: JAN 2022		

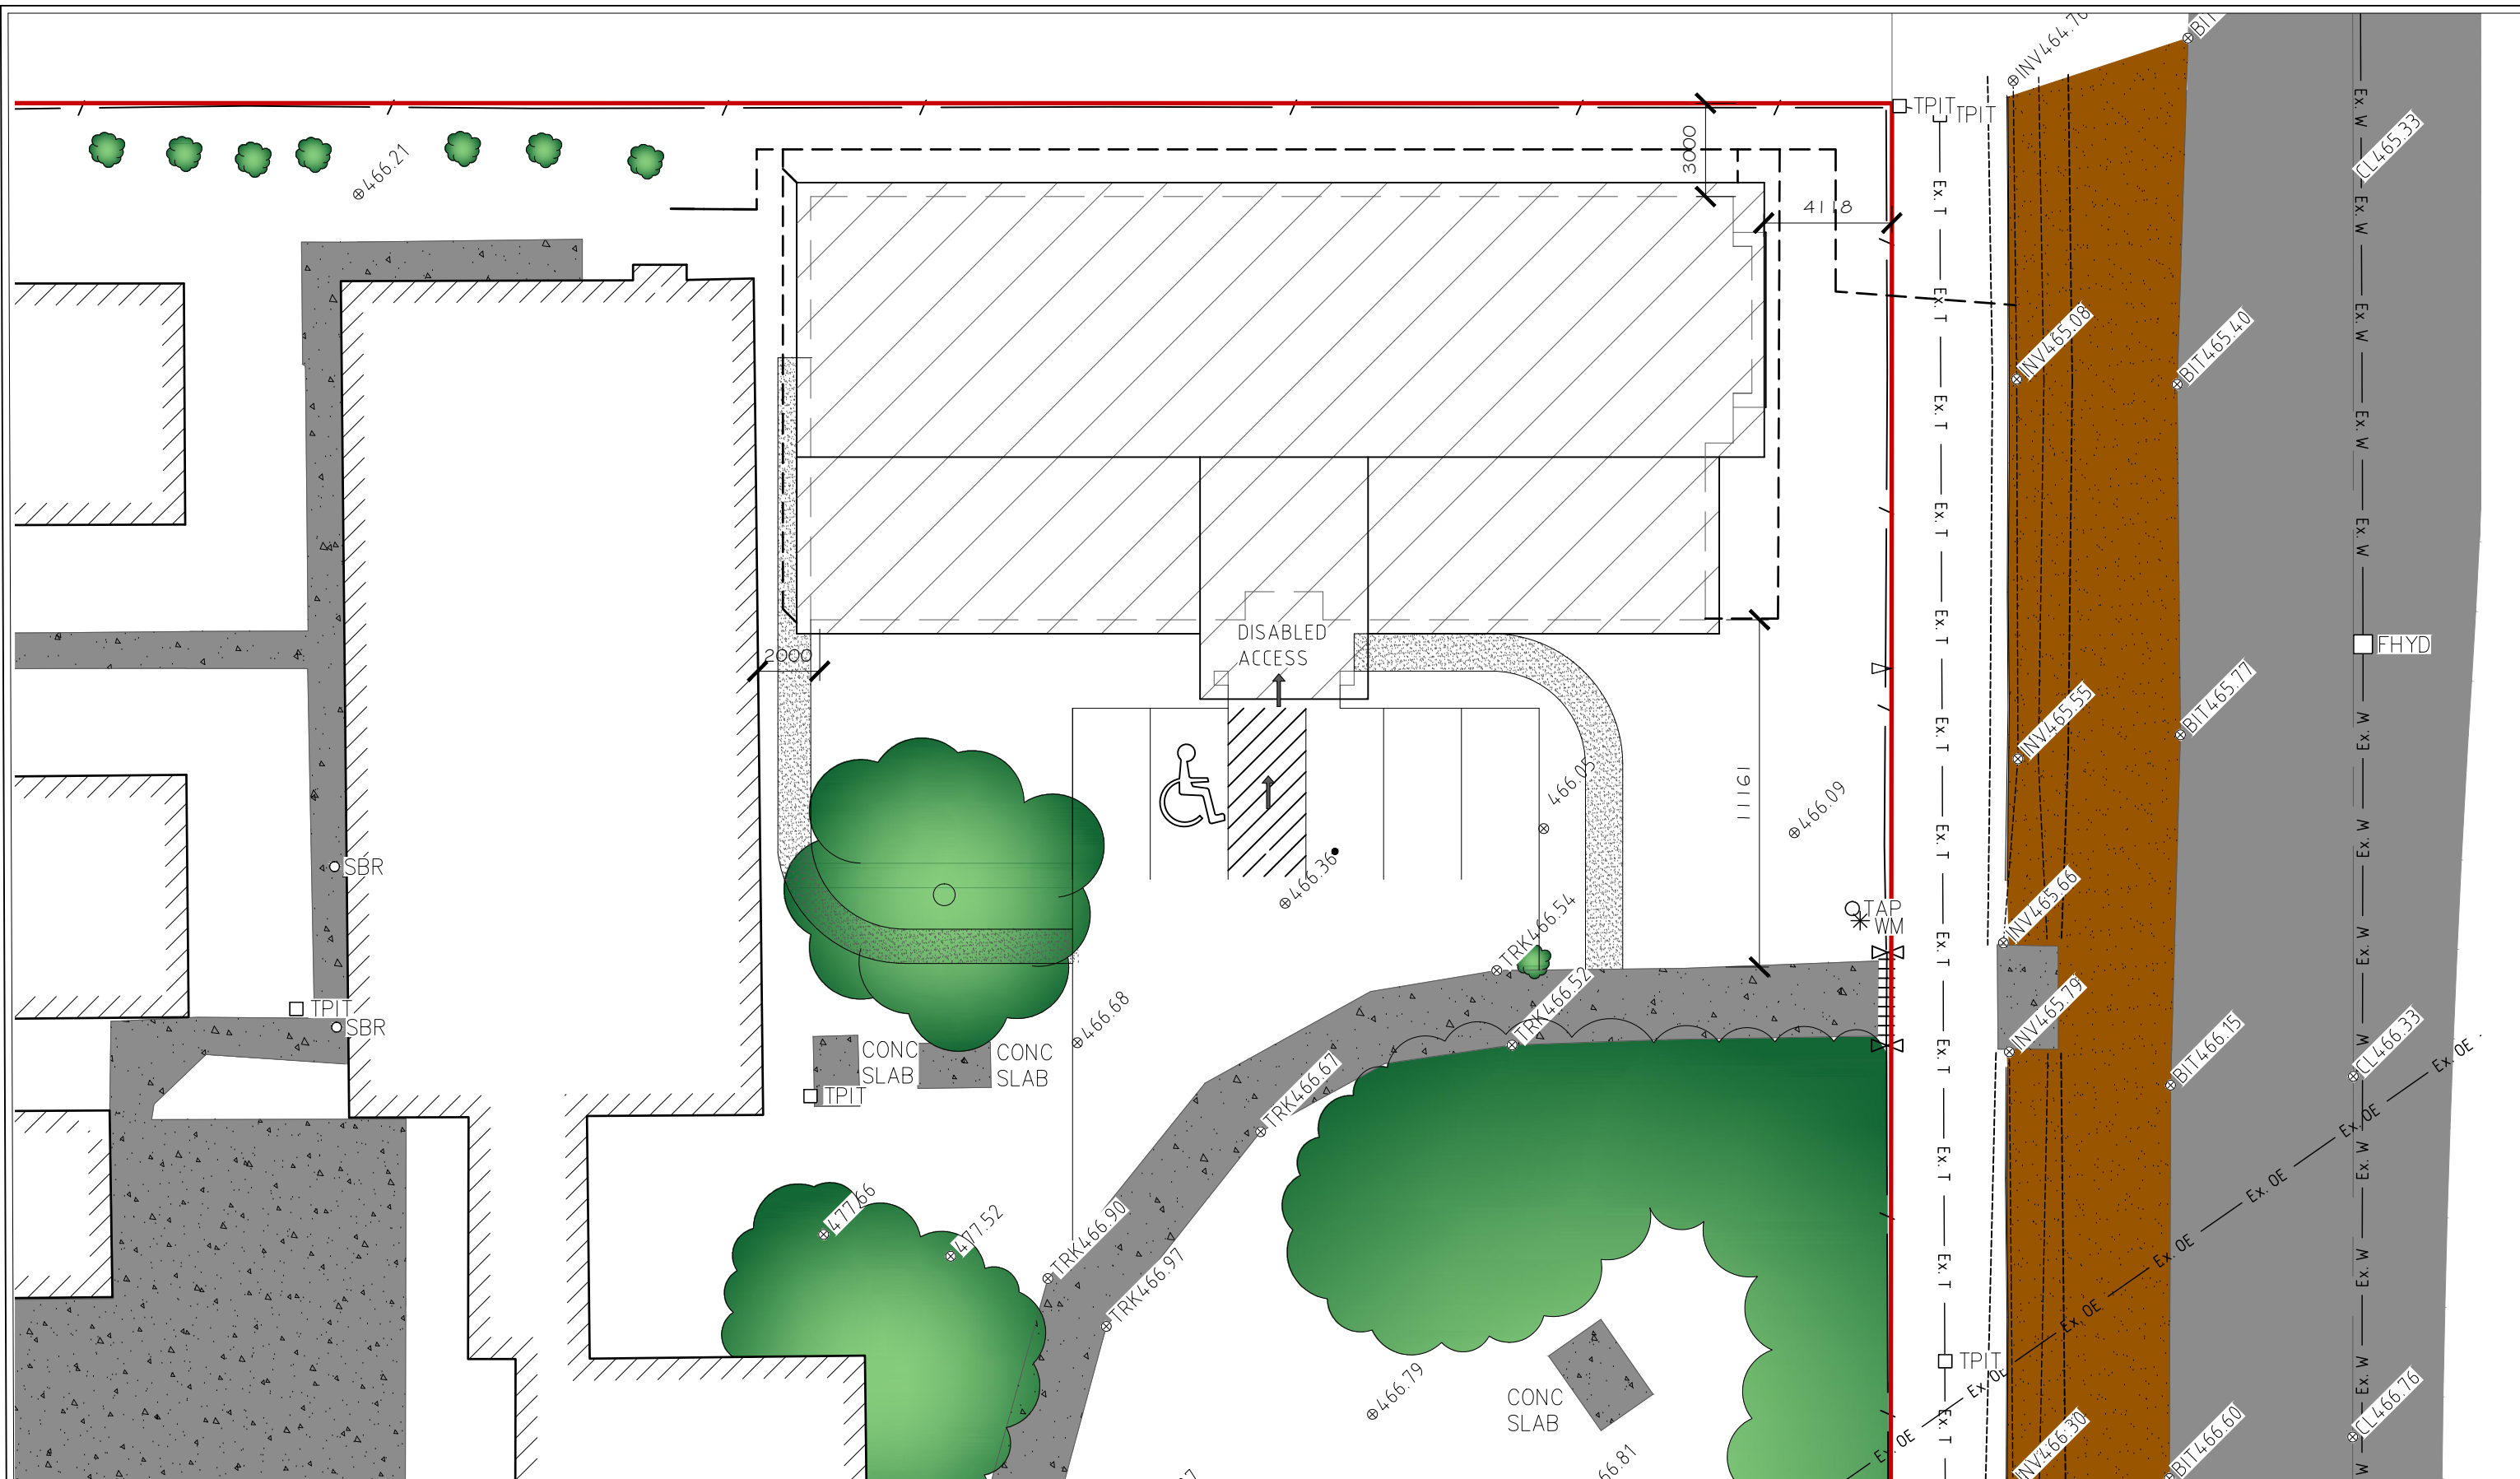

Giselle Denley
Drafting Services
giselle.denley@bigpond.com
0417 688 326
53 Hill Sixty Drive
Mudgee NSW 2850

REV	DATE	BY	DESCRIPTION
A	JAN 2022	G.D.	ISSUED FOR APPROVAL

SITE PLAN

SCALE 1:200

MID WESTERN REGIONAL COUNCIL

PROPOSED COUNTRY UNIVERSITIES CENTRE
70 MARKET STREET MUDGEE

SCALE: 1:200	FILE: 3750-A01	DWG No.	REV.
DRAWN: G.D.	DATE: JAN 2022	3750-A01	A
CKD: D.N.	DATE: JAN 2022		