


3200

30850

20130

 

FLOOR PLAN

SCALE 1:100

LEGEND

- FHR 36m Fire Hose Reel
- FB Fire Blanket
- FE O Fire Extinguisher
- EXIT Illuminated Exit Sign and Emergency Lighting

MUDGEE BAKERY AND CAFE


SHOP RENOVATIONS
MARKET STREET MUDGEE



Giselle Denley
Drafting Services
giselle.denley@bigpond.com
0417 688 326
53 Hill Sixty Drive
Mudgee NSW 2850

REV	DATE	BY	DESCRIPTION
A	APRIL 2022	G.D.	ISSUED FOR APPROVAL

SCALE: 1:100	FILE: 3767-A01	DWG No.	REV.
DRAWN: G.D.	DATE: APRIL 2022	3767-A01	A
CKD: L.M.	DATE: APRIL 2022		

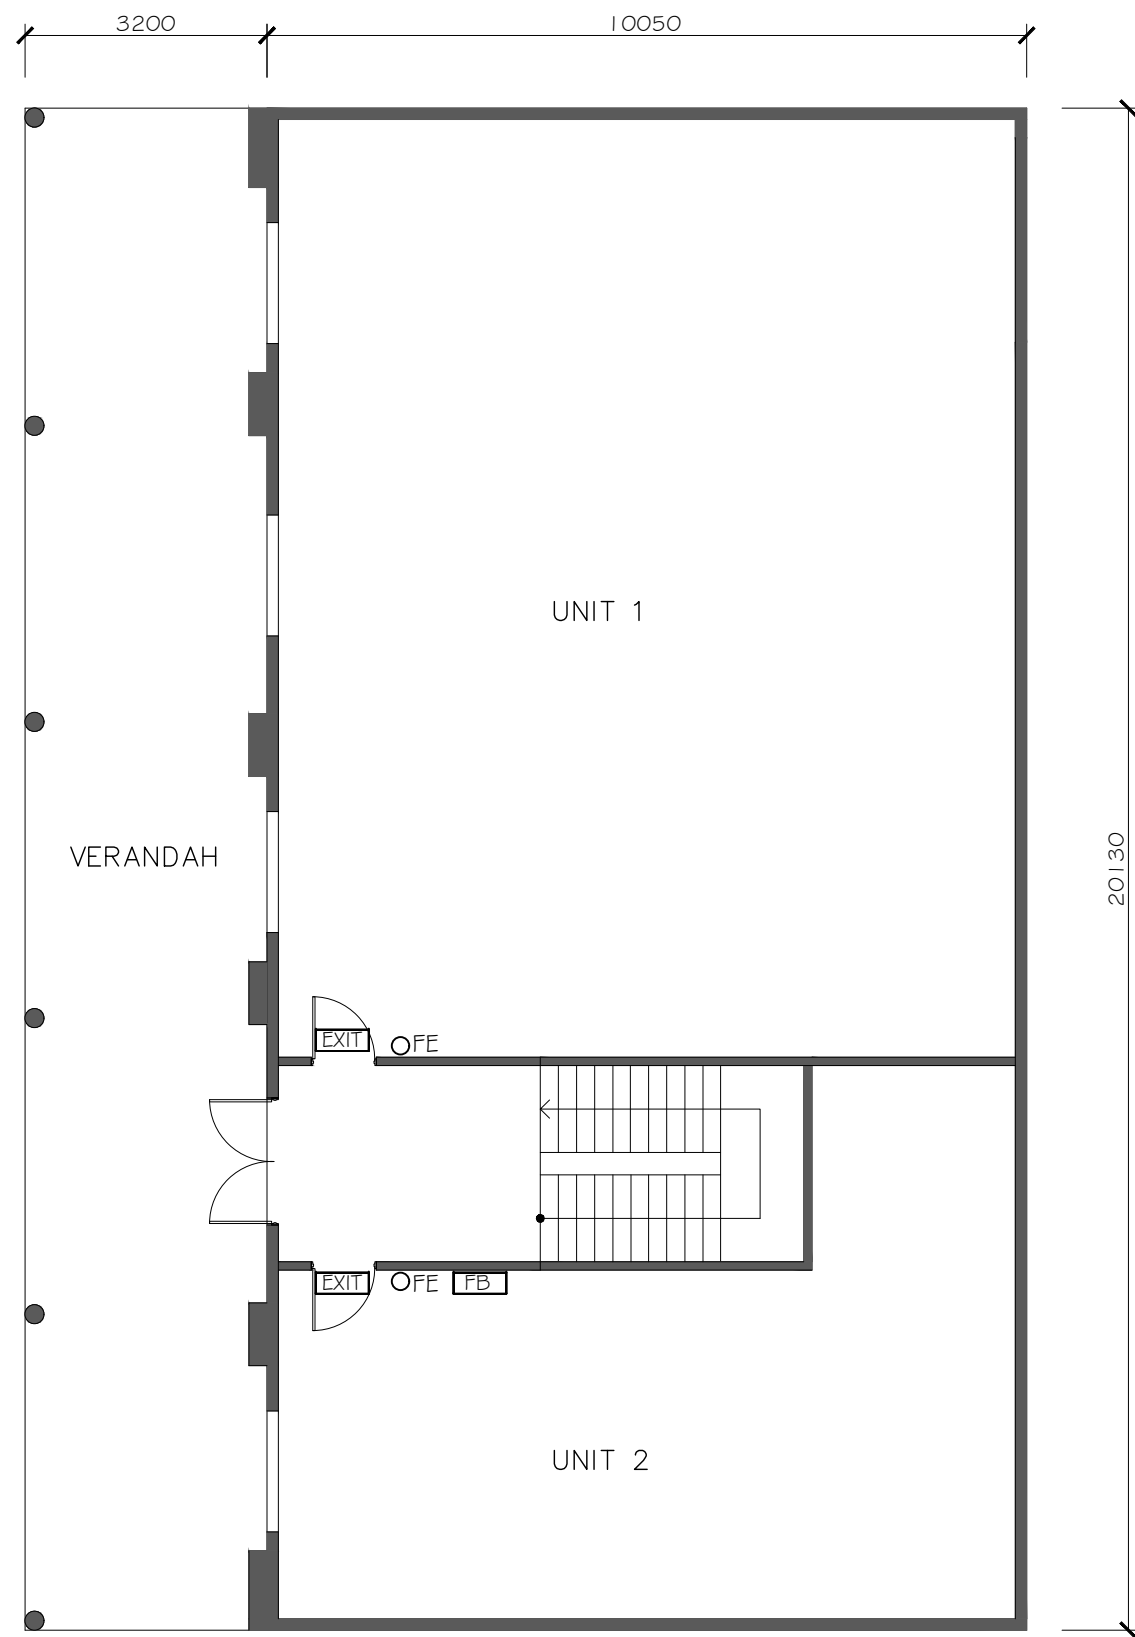


Giselle Denley
Drafting Services

giselle.denley@bigpond.com
0417 688 326
53 Hill Sixty Drive
Mudgee NSW 2850

FIRST FLOOR PLAN
SCALE 1:100

REV	DATE	BY	DESCRIPTION
A	APRIL 2022	G.D.	ISSUED FOR APPROVAL

LEGEND

- FHR 36m Fire Hose Reel
- FE ○ Fire Extinguisher
- EXIT Illuminated Exit Sign and Emergency Lighting

MUDGEE BAKERY AND CAFE

SHOP RENOVATIONS
MARKET STREET MUDGEE

SCALE: 1:100	FILE: 3767-A01	DWG No.	REV.
DRAWN: G.D.	DATE: APRIL 2022	3767-A02	A
CKD: L.M.	DATE: APRIL 2022		