


ROOF MATERIALS SCHEDULE

NOTE: ROOF AND ROOF FLASHING TO BE DESIGNED FOR 1 IN 10 YEAR RAINFALL INTENSITY. SEES INDICATED ON THIS SCHEDULE ARE IN ACCORDANCE WITH REQUIREMENTS ONLY.

	<p>MATERIAL: WA 4.8 BMT STEEL ROOF SHEETING AT 7' FALL AND TO OUTTERS STRUT BRACKLE OR SIMILAR APPROVED PROFILE FINISH: COLORBOND COLOR: SURFMIST</p>
	<p>MATERIAL: TRANSLUCENT PROFILE DAYLIGHTS AMPLITUDE 1000 LITE 62 W 9075 RED WY FORM TOP GALV COOL DC COLOR: OPA NOTES: SEE LIST OF SKYLIGHT SHEETING IS INDICATED ONLY. ALL SKYLIGHTS TO BE LOCATED AS CLOSE AS POSSIBLE ABOVE RACKING ANGLES UNLESS NOTED OTHERWISE. TRANSLUCENT SHEETING SPRINGS TO BE DIVISIBLE BY 150MM TO ENSURE EFFICIENT INSTALLATION. CONTRACTOR PROMPTED TO MAKE BRACK ADJUSTMENTS ON SITE WHERE REQUIRED. TO MINIMIZE MODIFICATION OF SHEET WIDTH, ROOF SHEETS MUST BE CONTINUED FOR THE FULL LENGTH OF ROOF PLANE.</p>
	<p>MATERIAL: GALE PACIFIC PREMIUM HORTSHADE - MEDIUM FOR SHEEP-FAN COOLED SPRUE AND BWP COOL DC B2 STONES GALE PACIFIC PREMIUM HORTSHADE - HEAVY OR AN CONCEALED PIGEON STRIP FINISH: NA COLOR: WHITE NOTES: SHADE PANELS ARE TO BE MOULDED IN A SMOOTH PROFILE SO THAT LOW CONNECTIONS ON THE NORTHERN EDGE AND HIGH CONNECTIONS ARE TO THE SOUTH. ALL OPENINGS BETWEEN CANPENS SHOULD NOT EXCEED 3m AT THE HIGHEST POINT.</p>
	<p>MATERIAL: 100MM Ø 80mm X 80mm X 250mm DEEP BUMP FINISH: NA COLOR: NA NOTES: PROVIDE FRAMERS AND 200mm X 100mm OVERFLOW OUTLETS. CONNECT TO 100mm DOWNPIPES. USE RAINWATER HEADS WHERE DOWNPIPES ARE RUN EXTERNALLY. FINAL SIZE TO BE DETERMINED BY HYDRAULIC ENGINEER.</p>
	<p>MATERIAL: WA 1.5 BMT PARAPET AND FACIA CAPPING FINISH: COLORBOND COLOR: BPP - CATTIA GREEN</p>
	<p>MATERIAL: WA 1.5 BMT RIDGE CAPPING FINISH: ZINCALUME COLOR: NA</p>
	<p>MATERIAL: WA 1.5 BMT ENTRY GABLE BARGE CAPPING, MAIN ENTRY PIER CAPPING, T13 ENTRY CANOPY CAPPING AND GARDEN CENTRE CANOPY CAPPING FINISH: POWDERCOAT COLOR: DULUX RANGE REF 8714 - BUNNINGS STUCCO NOTES: PIER CAPPING TO BE RANGED MIN. 30mm AT CENTRE TO PREVENT FLOODING</p>
	<p>MATERIAL: WA 80mm HOSE X 100mm DEEP BOX GUTTERS FINISH: ZINCALUME COLOR: NA NOTES: SET GUTTER TO FALLS ON SPANDEK 14-TEN OUTTERBOARD ON SLODING SA @ 100mm/10m CLS. PROVIDE GUTTER EXPANSION JOINTS. GUTTERS TO BE CONSTRUCTED TO ALLOW DURABLE FOOT TRAFFIC ALONG ENTIRE LENGTH OF GUTTER FOR MAINTENANCE PURPOSES. GUTTERS TO BE FITTED WITH LEAF GUARDS WHERE LOCATED WITHIN CLOSE PROXIMITY OF DOWNPAST TREE. FINAL SIZE TO BE DETERMINED BY HYDRAULIC ENGINEER.</p>
	<p>ITEM: FIBERGLASS TYPE ACCESS LADDER FINISH: POWDERCOAT - IMPERE FIBRE 89 OUTLETTERS ON GROUND LEVEL OR FROM SURROUNDING STREETS COLOR: DULUX RANGE REF 8714 - BUNNINGS BUILDING GREEN NOTES: INSTALL LADDER TO ACCESS LOWER ROOF LEVEL. IN COMPLIANCE WITH ALL RELEVANT CODES AND REGULATIONS PROVIDE LADDER GAGE IF REQUIRED.</p>

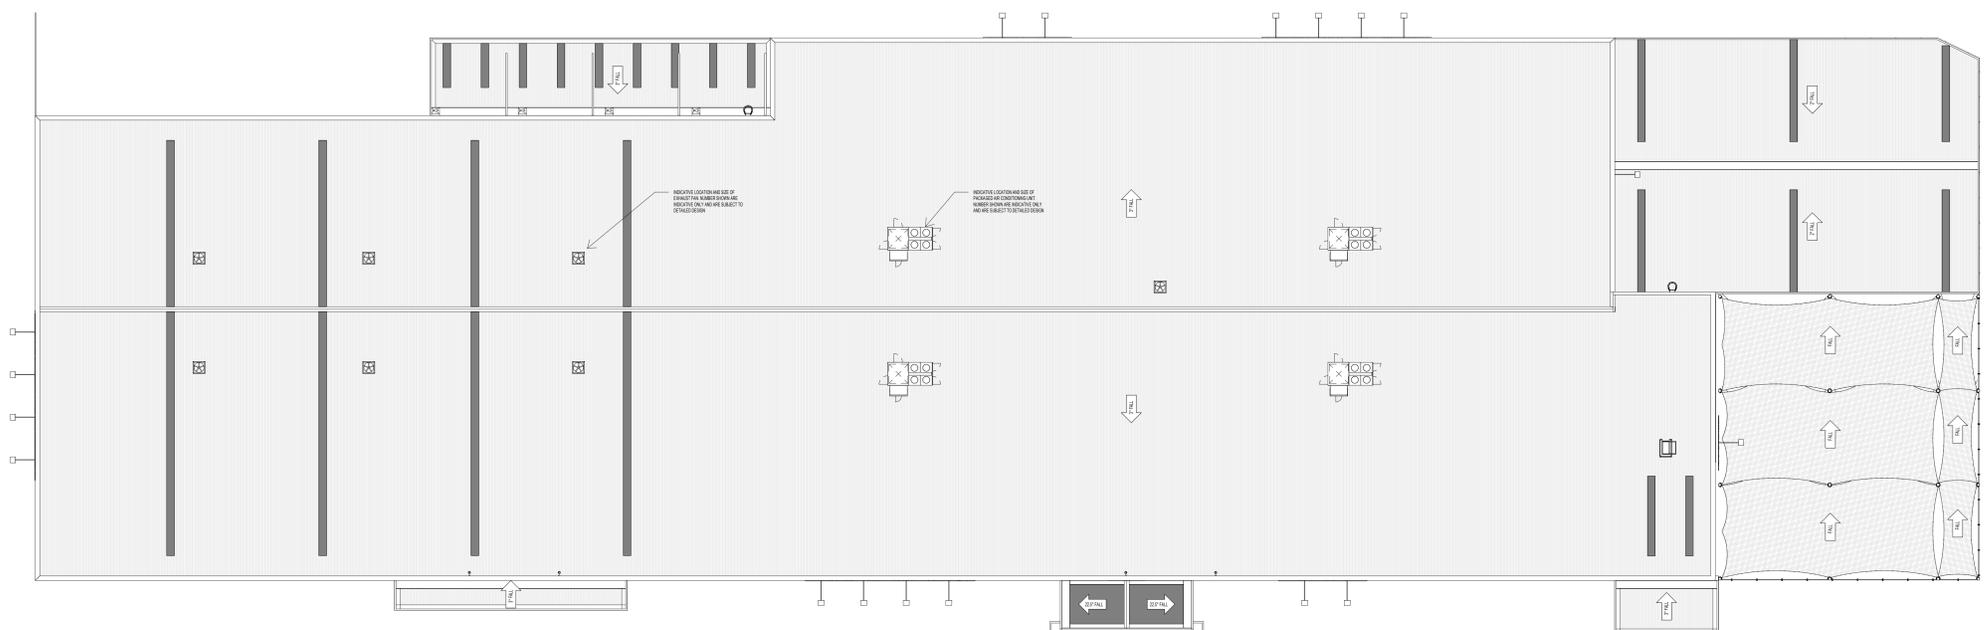

ROOF PLAN
1:250@A0

<p>03.06.22 DATE</p> <p>A REV</p> <p>PRELIMINARY ISSUE AMENDMENT</p> <p>AZ BY</p>	<p>CONTRACTOR TO CHECK ALL DIMENSIONS ON SITE BEFORE COMMENCING ANY WORK OR PREPARING ANY SHOP DRAWINGS.</p> <p>THIS DRAWING IS FOR REECE STORE DESIGN USE ONLY AND IS NOT FOR CONSTRUCTION PURPOSES.</p> <p>©</p> <p>UNLESS OTHERWISE AGREED THIS DRAWING AND THE INTELLECTUAL PROPERTY CONTAINED HEREON REMAINS THE PROPERTY OF MICHAEL CARR ARCHITECT PTY LTD.</p>		<p>ARCHITECT: Michael Carr Architect PTY LTD 426/403 101-114</p> <p>221 Marry Street, South Melbourne 3205 Ph 03 9645 9635 Fax 03 9688 4064 Email acarr@mcararchitect.com.au</p>	<p>CLIENT:</p>	<p>ARCHITECTURAL</p> <p>PROJECT: BUNNINGS WAREHOUSE 132 LIONS DRIVE MUDGEES NSW 2850</p> <p>DRAWING TITLE: ROOF PLAN</p>	<p>SCALE: 1:250@A0</p> <p>DATE: JUNE 2022</p> <p>DESIGNED: Designer</p> <p>DRAWN: Author</p> <p>CHECKED: Checker</p>	<p>PROJECT No: 21006</p> <p>VERIFICATION: THIS DRAWING HAS BEEN REVIEWED & VERIFIED BY</p> <p>DRAWING No: TP-05</p> <p>REVISION: A</p>
---	---	--	---	----------------	---	--	---