


Notes

1. Builder to confirm all dimensions before commencing any works.
2. If discrepancies occur on plans, designer is to be contacted.
3. All dimensions are in millimeters unless otherwise stated.
4. Use figured dimensions only. Do not scale from plans.
5. Site information is based on information supplied by the owner and must be verified by the supplier on acceptance of this plan.

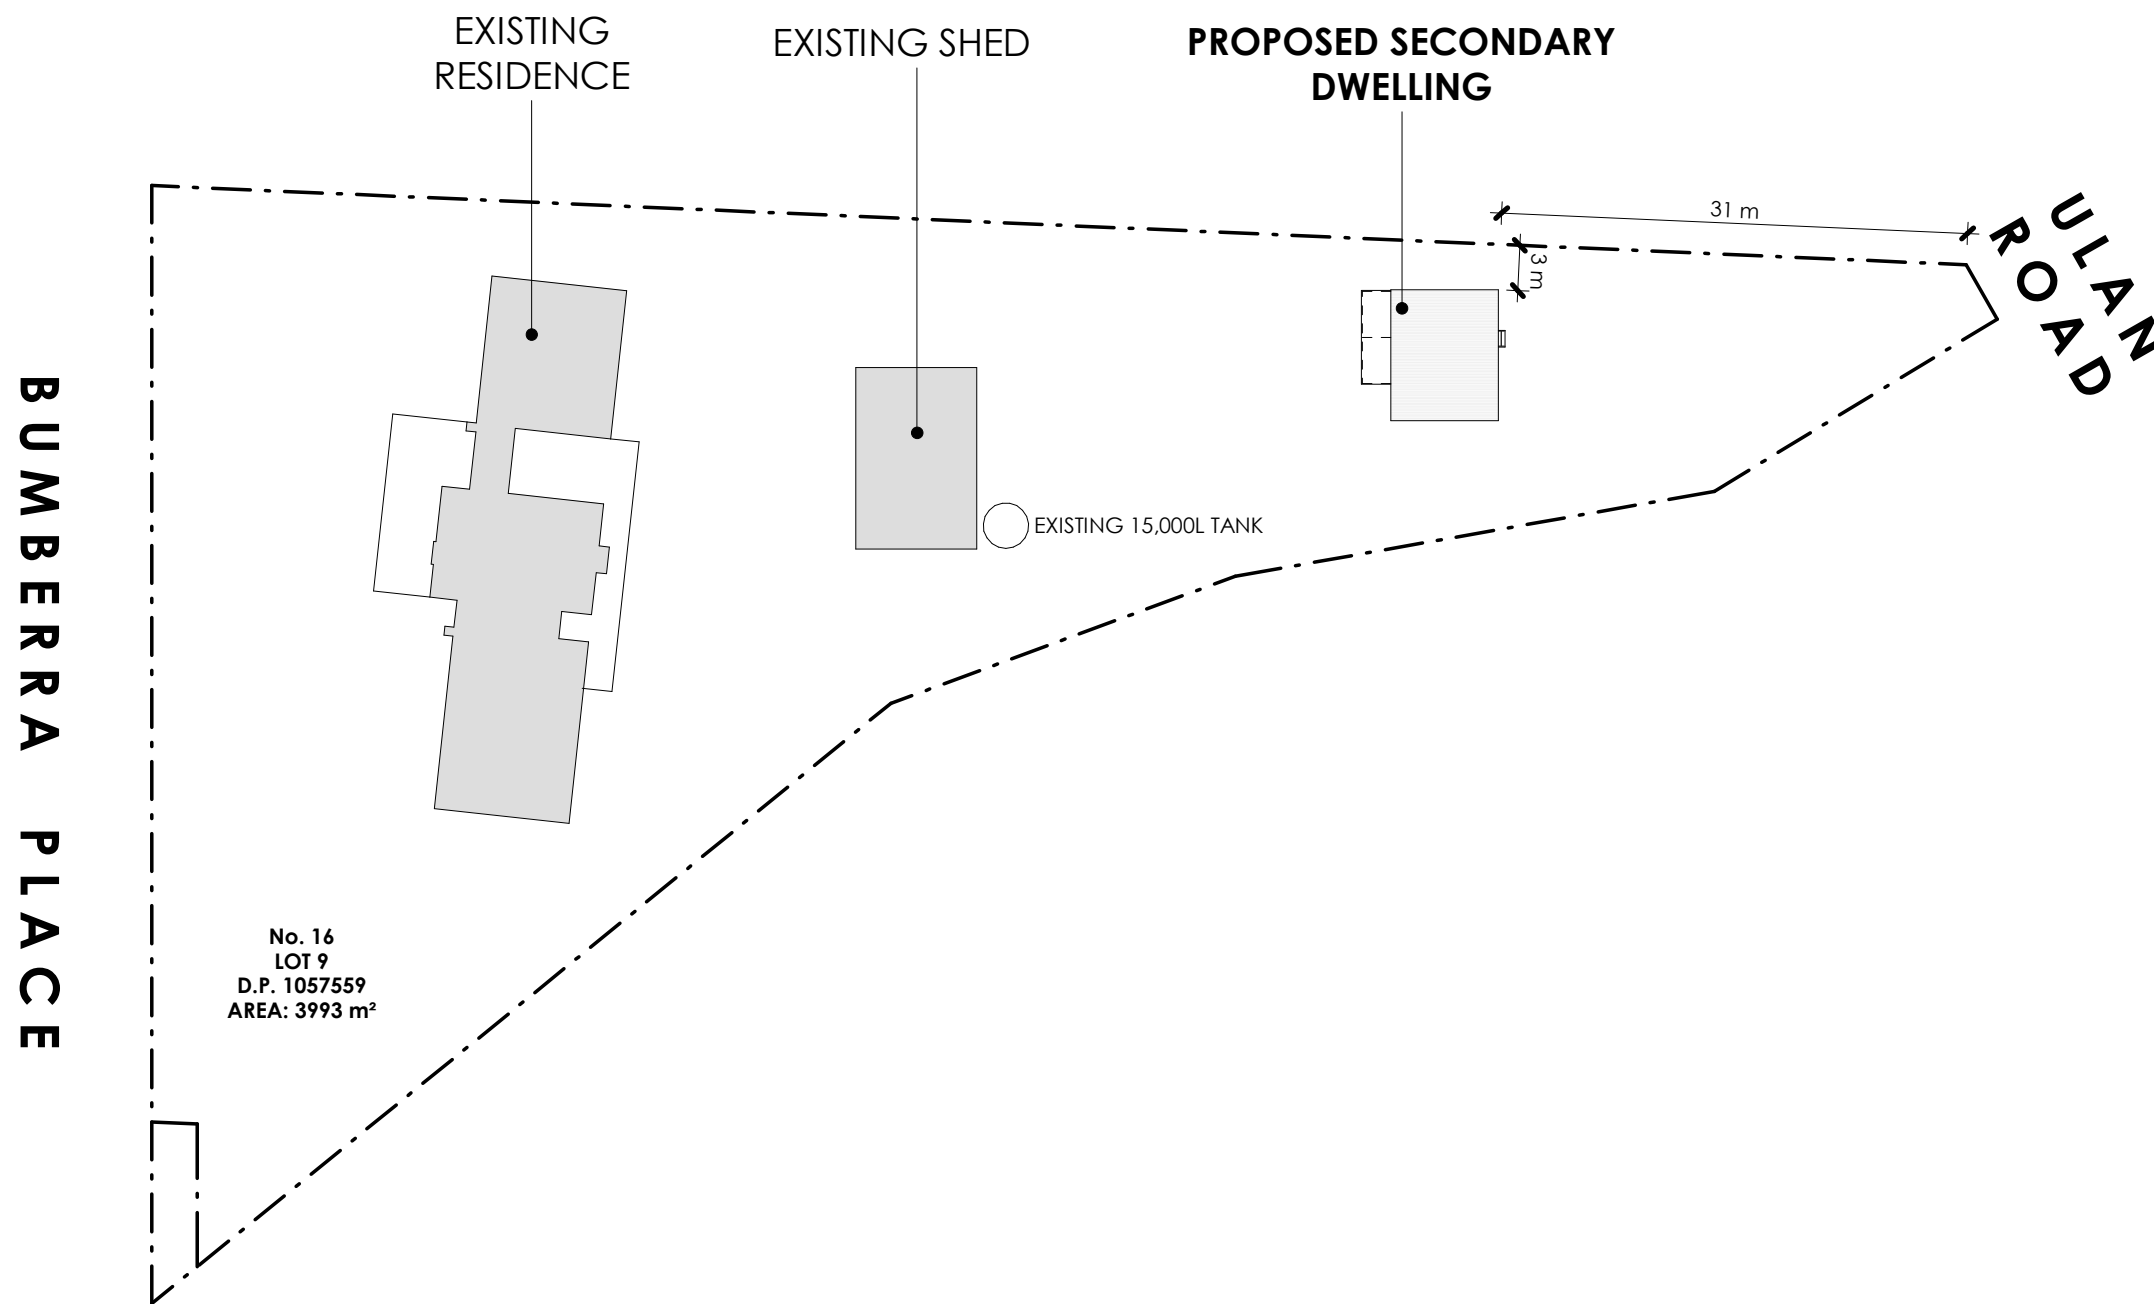

1 SITE PLAN
SCALE 1 : 500

Issue	Description	Date
B	DA ISSUE	28.07.22
A	PRELIMINARY	24.07.22

SUNRAI designs

Passive Solar & Sustainable Design

Mobile 0418 605 898
 ra@sunraidesigns.com.au
www.sunraidesigns.com.au

This drawing is subject to copyright and must not be reproduced or used without the consent of Sunrai Designs.

Client
RON & JENNY TRIBE

Project
16 BUMBERRA PLACE
BOMBIRA NSW 2850

Title
SITE PLAN

Scale at A3
1 : 500

Date OCTOBER 2021 **Drawn** RG/CD

Drawing No. 652TRI-01 **Issue** B