

DEVELOPMENT APPLICATION

Mudgee Arts Precinct - Cafe Awning Extension


90 Market St, Mudgee, NSW

Architectural Drawings

Dwg No.	Name	Scale
A001	Cover Page	1:500
A100	Ground Floor Plan	1:50
A200	Elevations and Sections	1:50
A300	3D Views	1:20
A400	Materials and Finishes	1:50

Scope of works

Construction of a new awning to the outdoor seating area at the Mudgee Arts Precinct Cafe. The works includes a new steel structure, grated sun shading and external blind system.

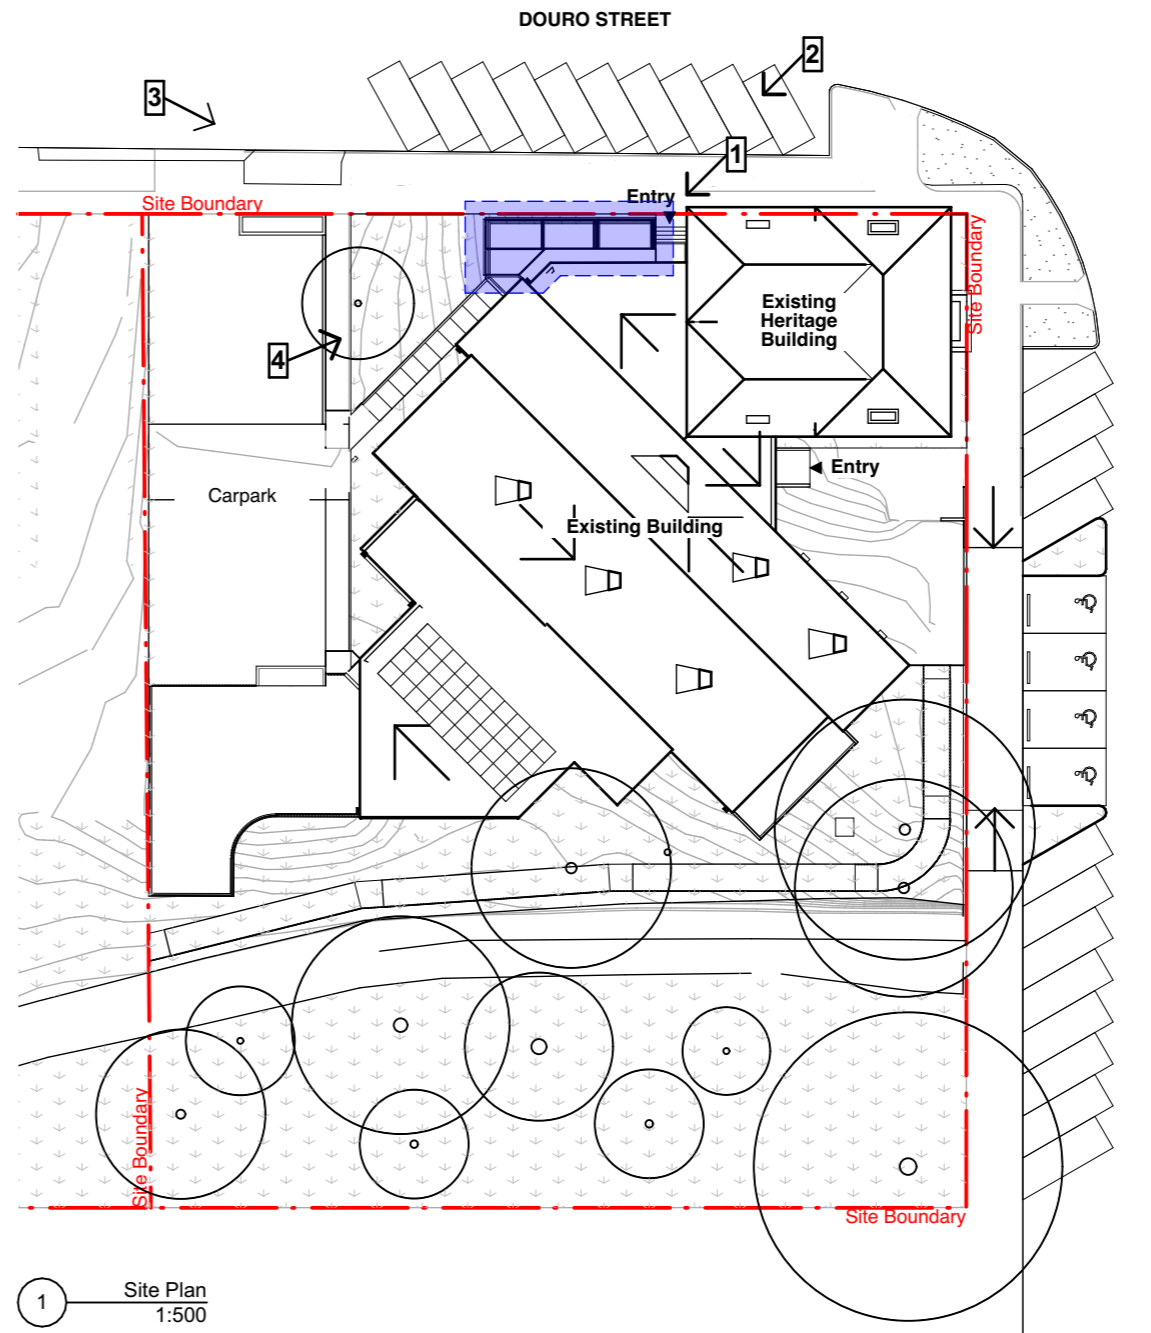

1 Site Plan
1:500



1



2



3



4

General Notes

DO NOT SCALE FROM DRAWING. USE FIGURED DIMENSIONS ONLY. CHECK ALL DIMENSIONS ON SITE BEFORE ANY MANUFACTURE OR CONSTRUCTION.
All dimensions are in millimetres unless stated otherwise.
All architectural drawings are to be read in conjunction with the relevant consultant documents. All dimensions and levels are to be checked and verified on site prior to the commencement of work, shop drawings or fabrication of any components. Refer all discrepancies to the Architect for determination. Drawings are not to be scaled, use only figured dimensions. This drawing is copyright and must not be retained, copied or used without the permission of BKA Architecture. This document has been prepared for and on behalf of the clients noted on the drawing. BKA Architecture's responsibility is to these clients only and not to any third party who may rely on these documents.

Rev	Date	Issue
P1	24/6/22	Preliminary Issue
A	3/8/22	Development Application

Client

Mid-Western Regional Council

Architect

BKA Architecture

SYDNEY Suite 1.04, 77 Dunning Ave, Roseberry, NSW 2016
E: bka@bka.com.au T: +61 2 9318 9200 W: www.bka.com.au
NEWCASTLE Unit 1, 19 Bolton St, Newcastle NSW 2300
BYRON BAY Unit 1, 10 Station St, Bangalow NSW 2479
T: +61 2 4926 5563

North



Scale at A1

1:500

Status

Development Application

Drawn

AK, RS

Date

3/8/22

Checked

JB


Project Address

90 Market Street, Mudgee NSW 2850


Drawing

Cover Page

Project No.	Revision	Drawing No.
19044	A	A001

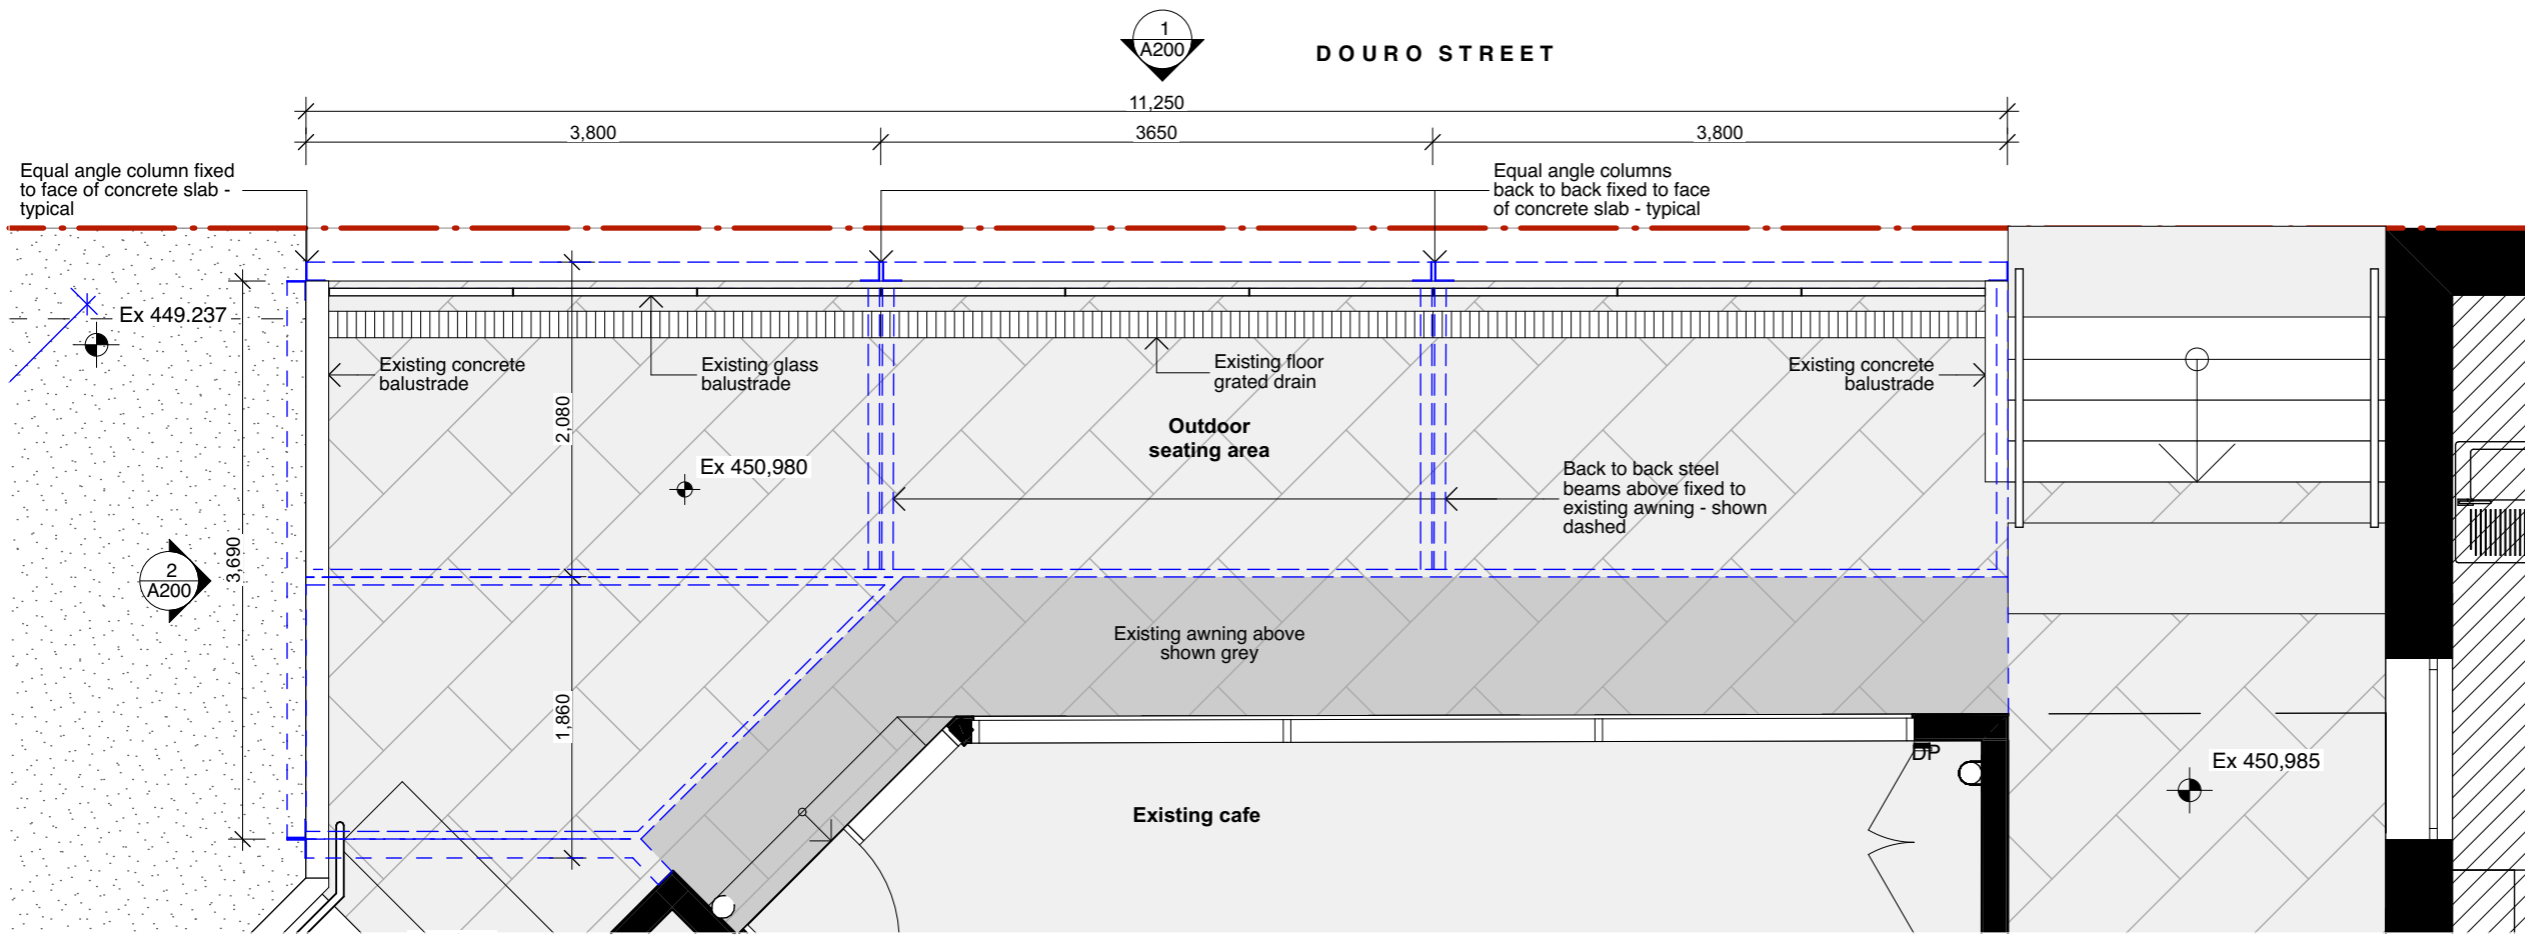

1 Floor Plan 1:50

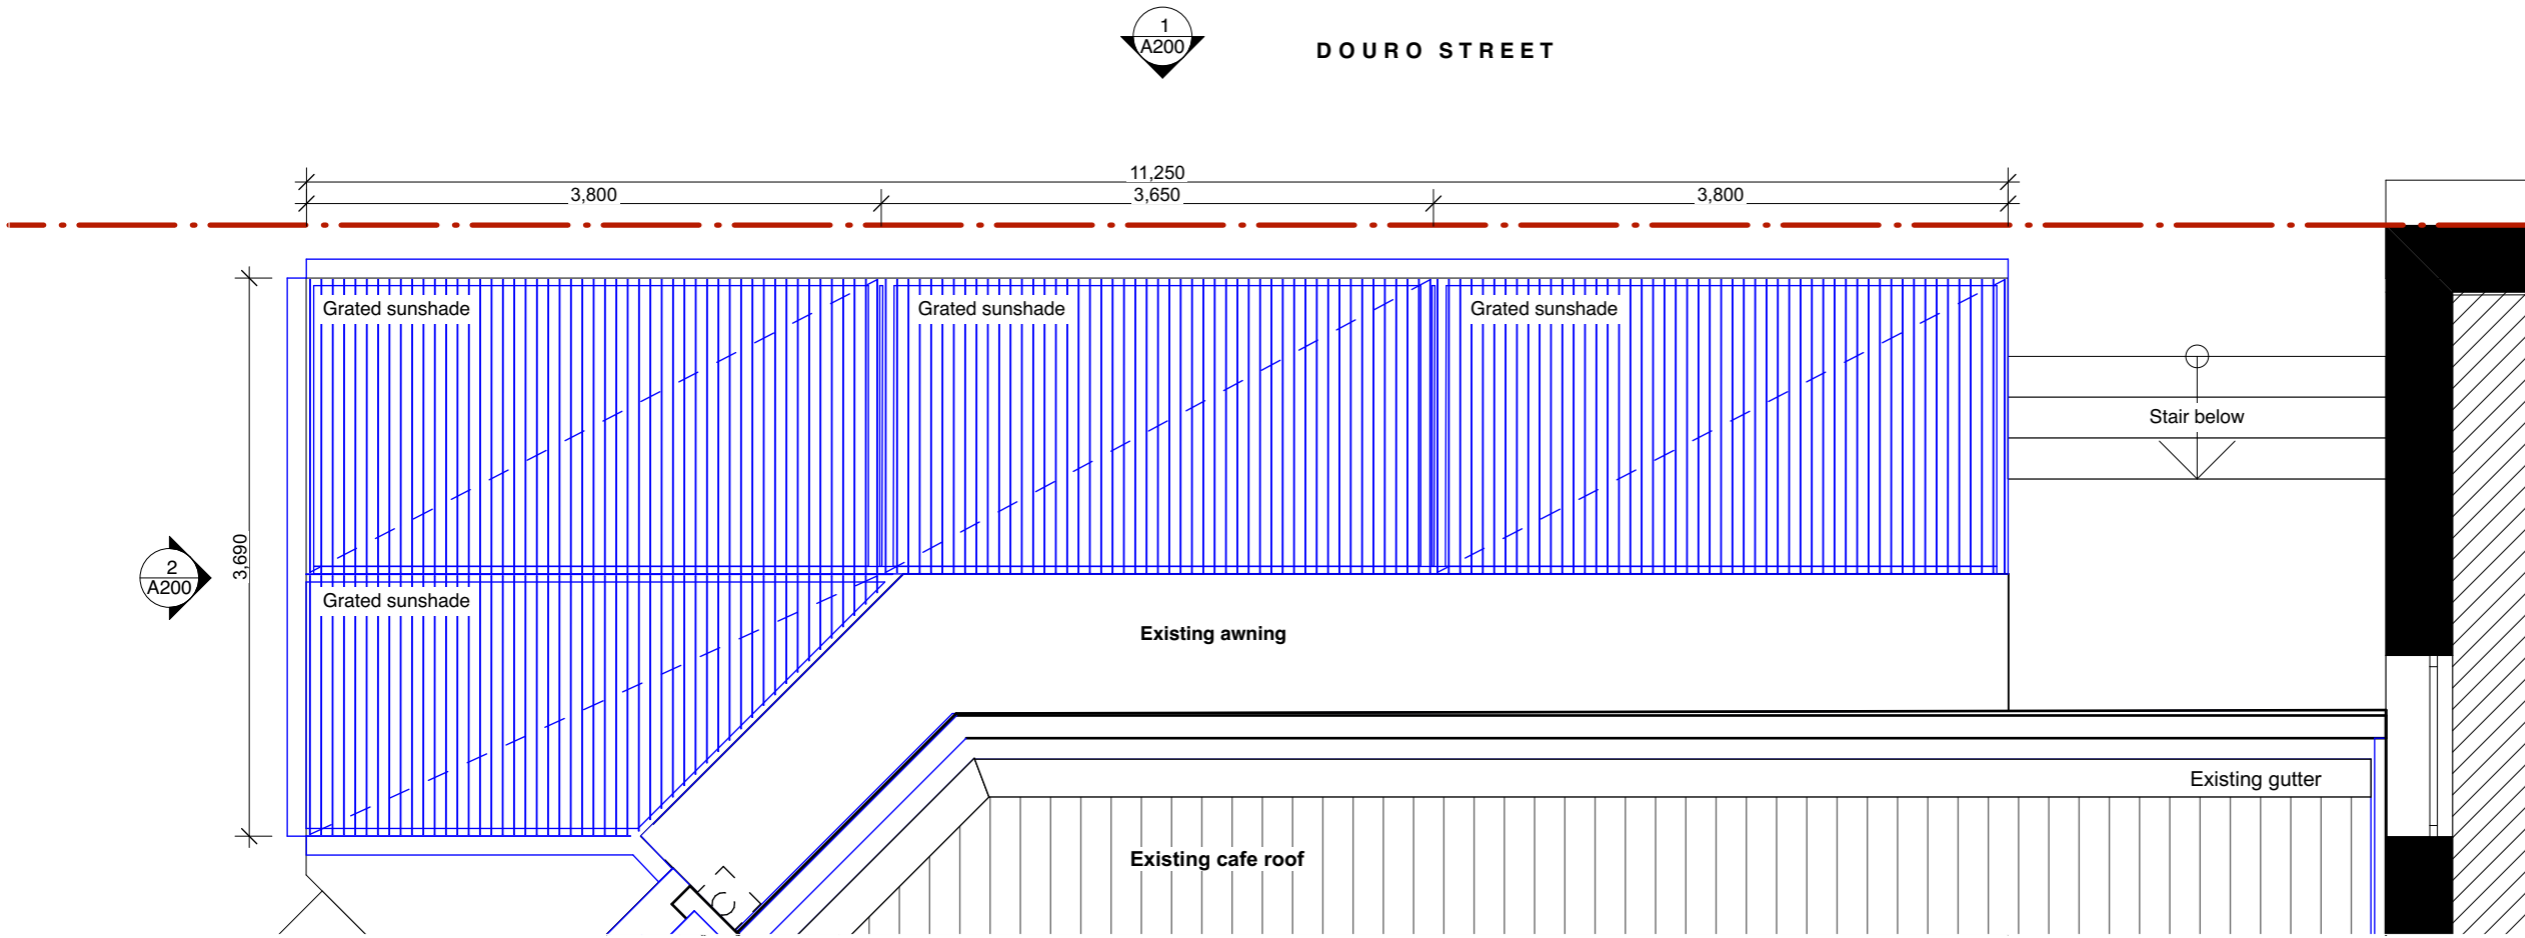

2 Roof Plan 1:50


General Notes
 DO NOT SCALE FROM DRAWING. USE FIGURED DIMENSIONS ONLY.
 CHECK ALL DIMENSIONS ON SITE BEFORE ANY MANUFACTURE OR CONSTRUCTION.
 All dimensions are in millimetres unless stated otherwise.
 All architectural drawings are to be read in conjunction with the relevant consultant documents. All dimensions and levels are to be checked and verified on site prior to the commencement of work, shop drawings or fabrication of any components. Refer all discrepancies to the Architect for determination. Drawings are not to be scaled, use only figured dimensions. This drawing is copyright and must not be retained, copied or used without the permission of BKA Architecture. This document has been prepared for and on behalf of the clients noted on the drawing. BKA Architecture's responsibility is to these clients only and not to any third party who may rely on these documents.

Rev	Date	Issue
P1	24/6/22	Preliminary Issue
A	3/8/22	Development Application

Notes
 1. All new work proposed indicated blue.

Client
 Mid-Western Regional Council

Architect
BKA Architecture
 SYDNEY Suite 104, 77 Dunning Ave, Rosebery, NSW 2018
 NEWCASTLE 19 Bolton St, Newcastle NSW 2300
 BYRON BAY Unit 1, 10 Station St, Bangalow NSW 2479
 T: +61 2 9318 9200
 E: bka@bka.com.au
 W: www.bka.com.au
 T: +61 2 4926 5563
 T: +61 2 4926 5563

 North

Scale at A1
 1:50


Status
 Development Application
Drawn
 AK, RS

Date
 3/8/22
Checked
 JB


Project Address
 90 Market Street, Mudgee NSW 2850

Drawing
Ground Floor Plan


Project No.	Revision	Drawing No.
19044	A	A100

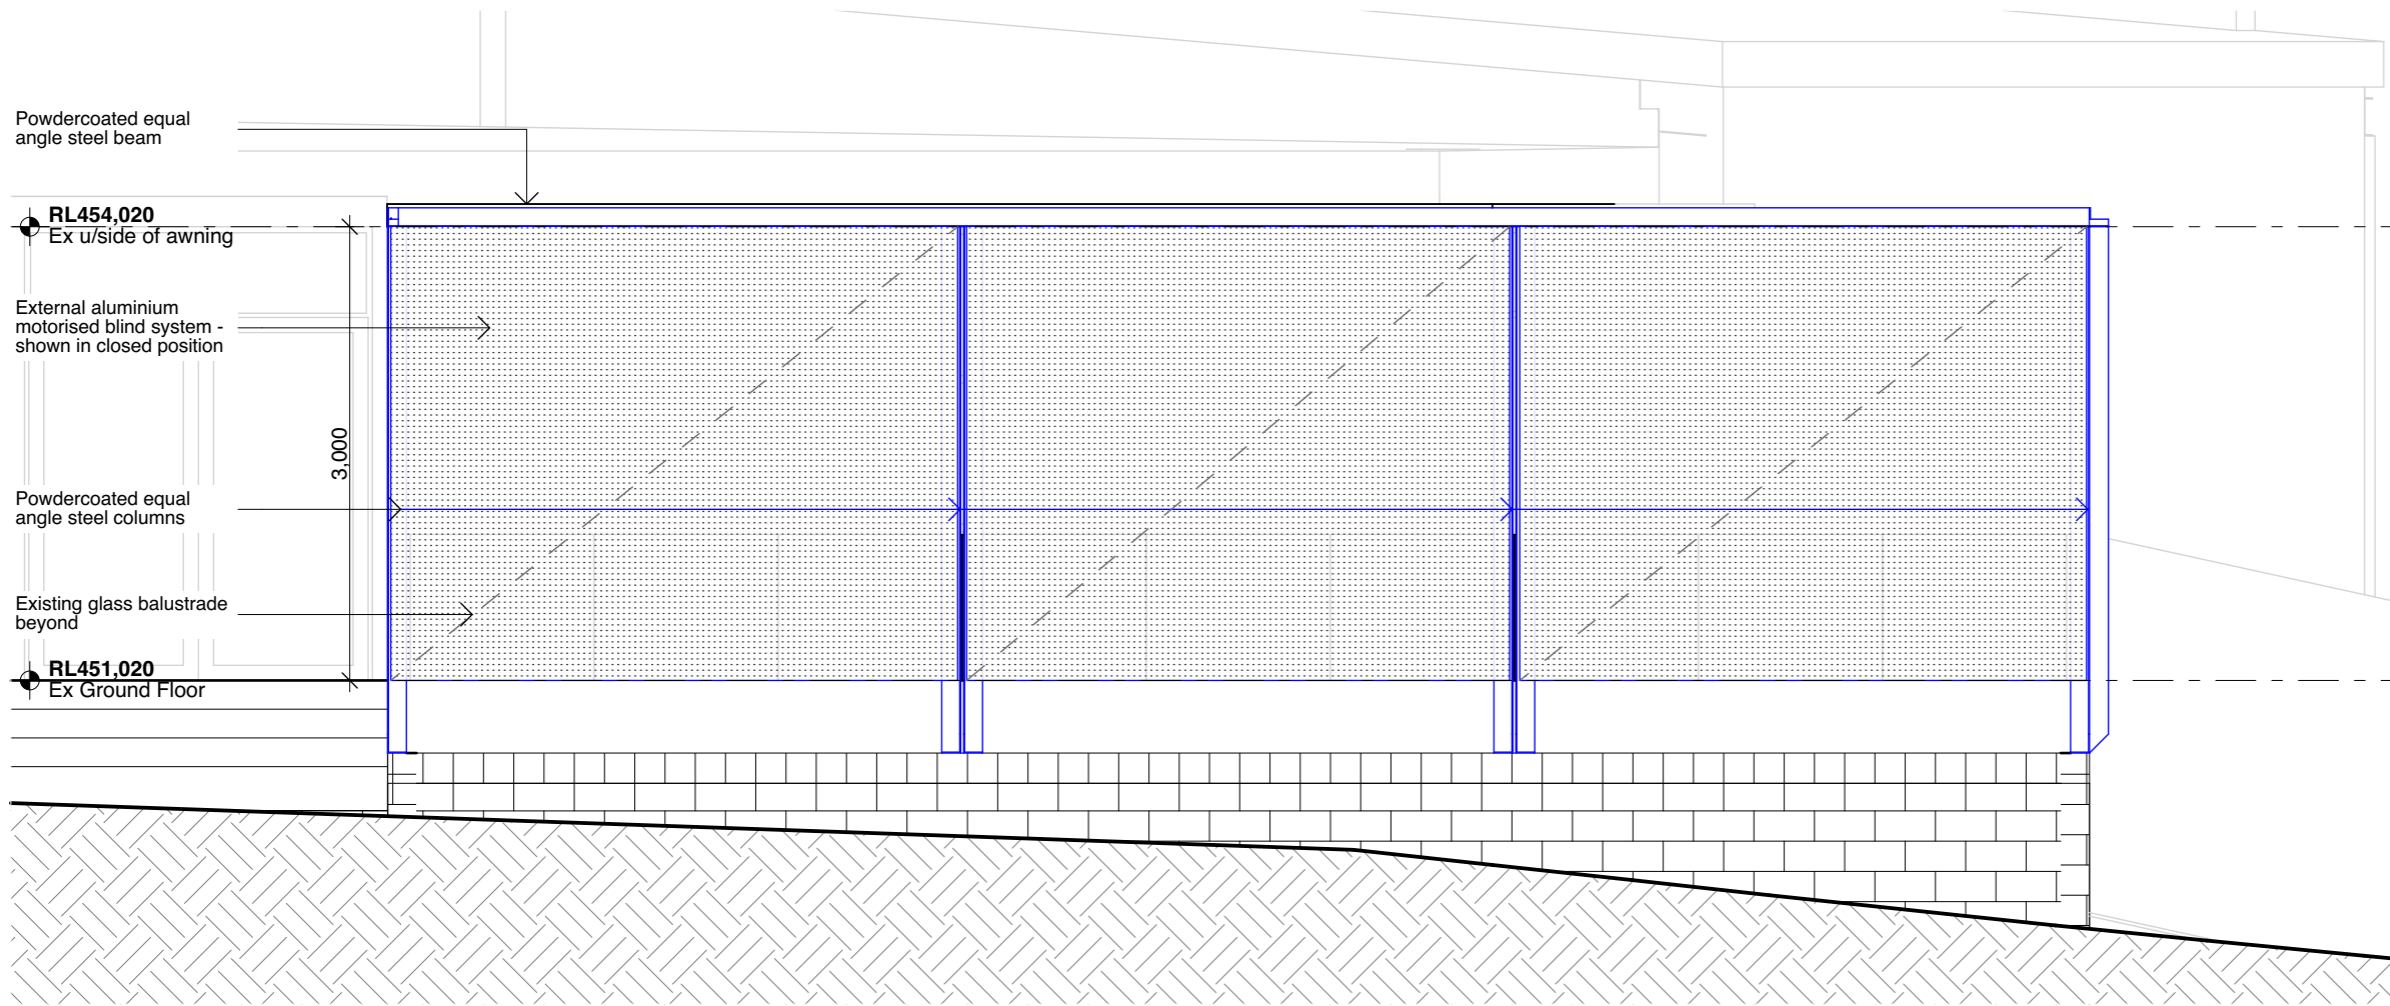

1 East Elevation
1:50

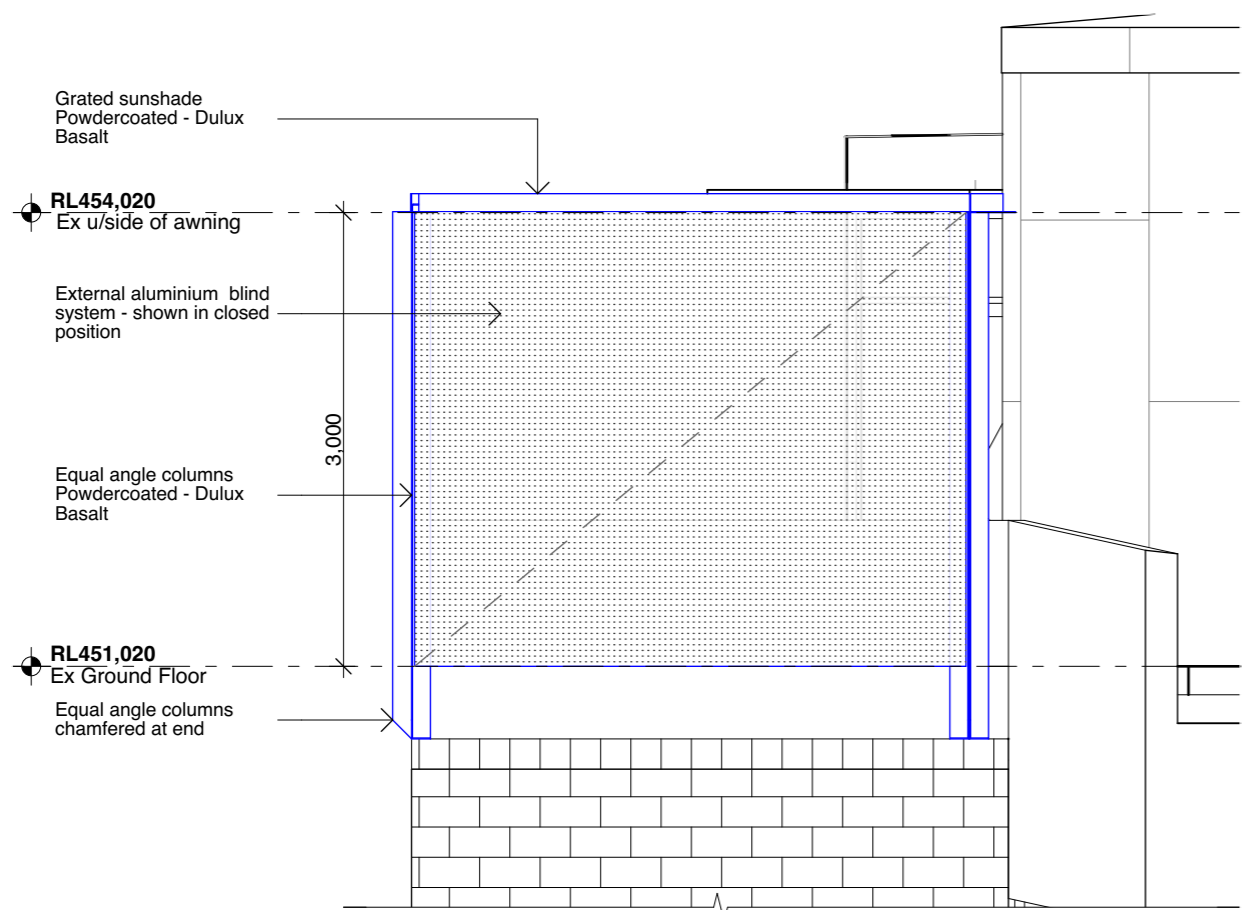

2 North Elevation
1:50

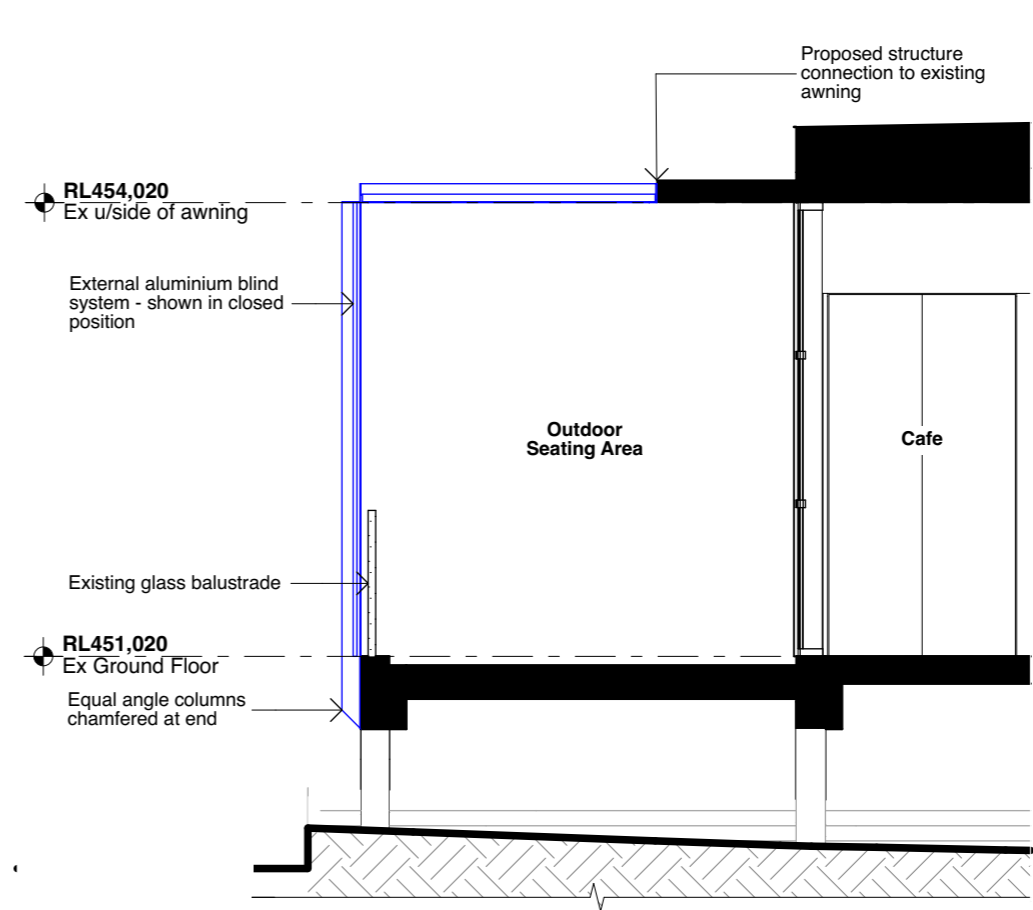

3 Section
1:50

General Notes
DO NOT SCALE FROM DRAWING. USE FIGURED DIMENSIONS ONLY. CHECK ALL DIMENSIONS ON SITE BEFORE ANY MANUFACTURE OR CONSTRUCTION.
All dimensions are in millimetres unless stated otherwise.
All architectural drawings are to be read in conjunction with the relevant consultant documents. All dimensions and levels are to be checked and verified on site prior to the commencement of work, shop drawings or fabrication of any components. Refer all discrepancies to the Architect for determination. Drawings are not to be scaled, use only figured dimensions. This drawing is copyright and must not be retained, copied or used without the permission of BKA Architecture. This document has been prepared for and on behalf of the clients noted on the drawing. BKA Architecture's responsibility is to these clients only and not to any third party who may rely on these documents.

Rev	Date	Issue
P1	24/6/22	Preliminary Issue
A	3/8/22	Development Application

Client
Mid-Western Regional Council

Architect
BKA Architecture
SYDNEY Suite 104, 77 Dunning Ave, Rosebery, NSW 2018
NEWCASTLE 19 Bolton St, Newcastle NSW 2300
BYRON BAY Unit 1, 10 Station St, Bangalow, NSW 2479
T: +61 2 9318 9200
E: bka@bka.com.au
W: www.bka.com.au

North

Scale at A1
1:50

Status
Development Application

Drawn
AK, RS

Date
3/8/22

Checked
JB


Project Address
90 Market Street, Mudgee NSW 2850

Drawing
Elevations and Sections


Project No.	Revision	Drawing No.
19044	A	A200

Sketch Views


21 June 9am

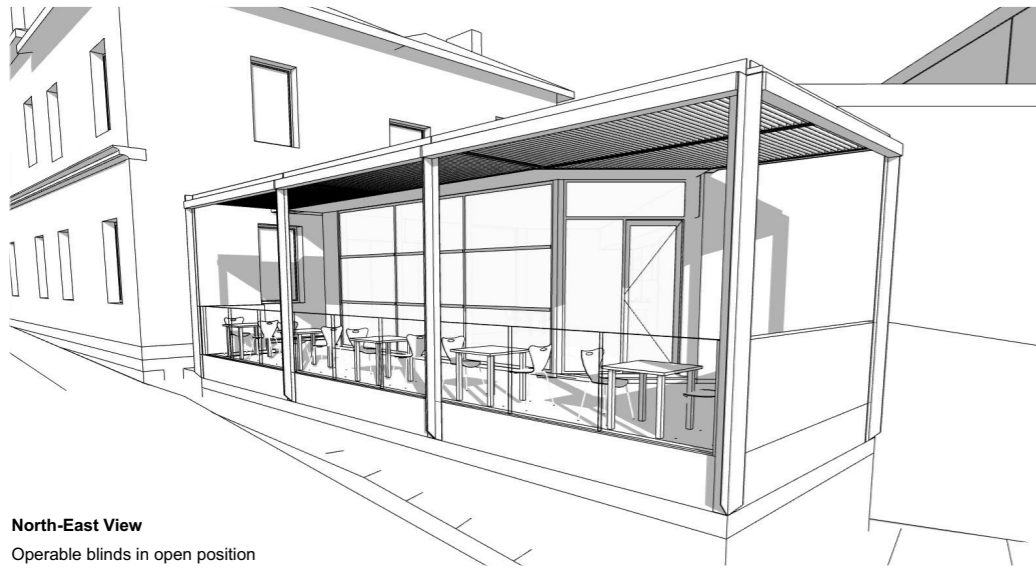


North-East View
Operable blinds in open position

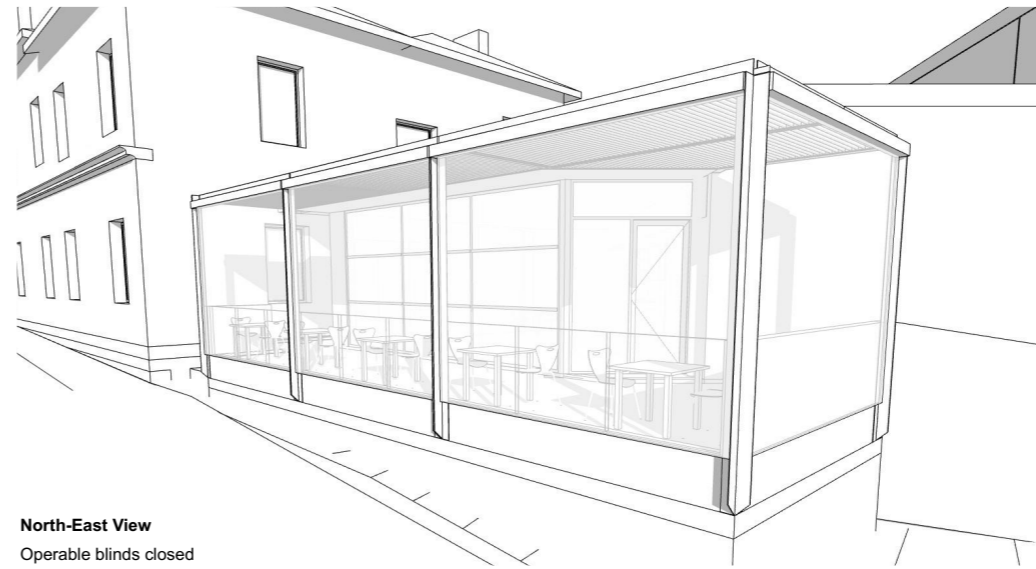


North-East View
Operable blinds closed

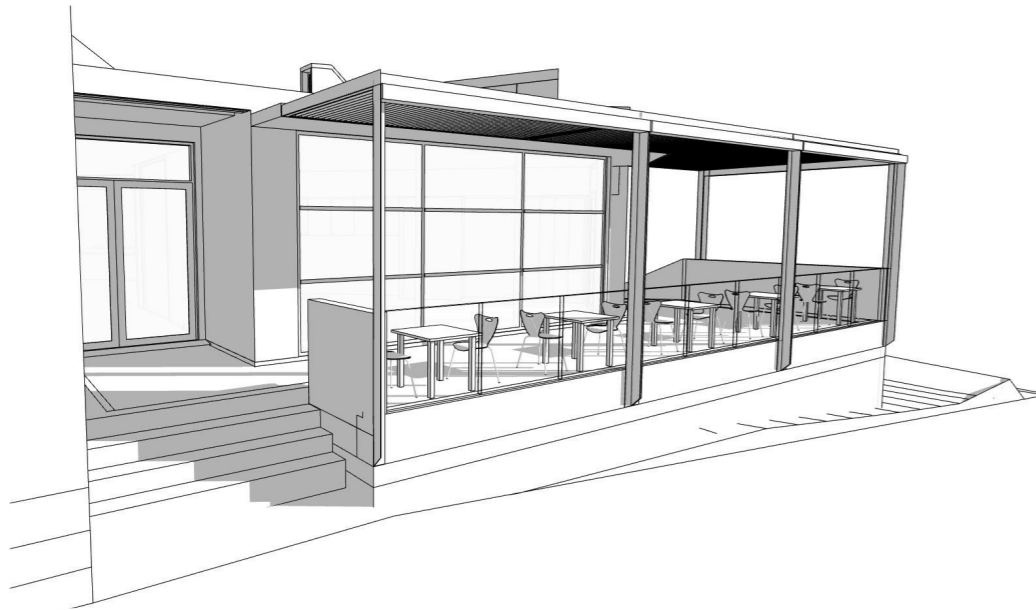


South-East View
Operable blinds in open position

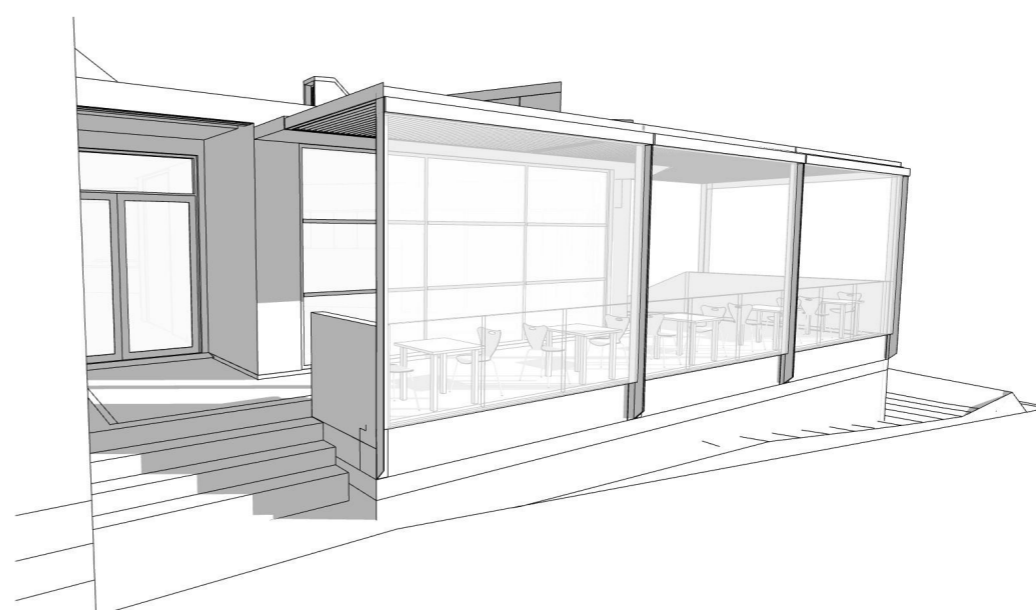

South-East View
Operable blinds closed

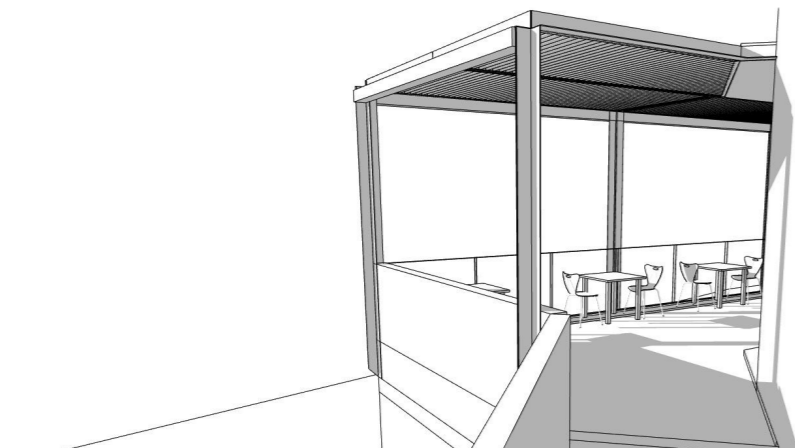

North View
Operable blinds in open position

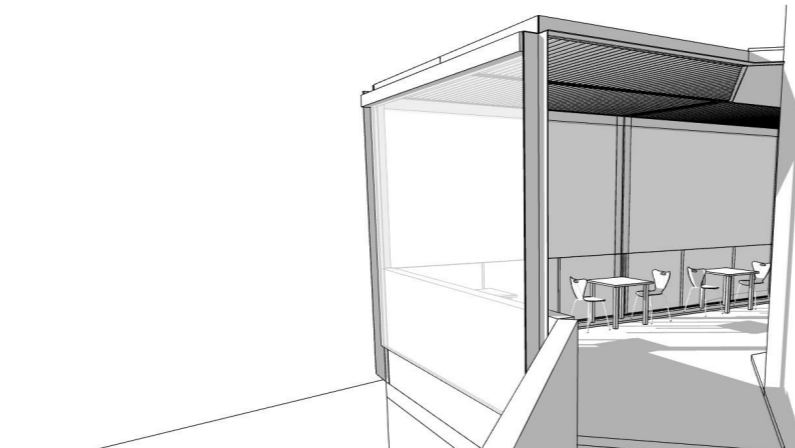


North View
Operable blinds closed

General Notes
DO NOT SCALE FROM DRAWING. USE FIGURED DIMENSIONS ONLY. CHECK ALL DIMENSIONS ON SITE BEFORE ANY MANUFACTURE OR CONSTRUCTION.
All dimensions are in millimetres unless stated otherwise.
All architectural drawings are to be read in conjunction with the relevant consultant documents. All dimensions and levels are to be checked and verified on site prior to the commencement of work, shop drawings or fabrication of any components. Refer all discrepancies to the Architect for determination. Drawings are not to be scaled, use only figured dimensions. This drawing is copyright and must not be retained, copied or used without the permission of BKA Architecture. This document has been prepared for and on behalf of the clients noted on the drawing. BKA Architecture's responsibility is to these clients only and not to any third party who may rely on these documents.

Rev	Date	Issue
P1	24/6/22	Preliminary Issue
A	3/8/22	Development Application

Client
Mid-Western Regional Council

Architect
BKA Architecture
 SYDNEY Suite 104, 77 Dunning Ave, Rosebery, NSW 2018
 NEWCASTLE 19 Bolton St, Newcastle NSW 2300
 BYRON BAY Unit 1, 10 Station St, Bangalow NSW 2479
 T: +61 2 9318 9200 E: bka@bka.com.au W: www.bka.com.au
 T: +61 2 4926 5563 T: +61 2 4926 5563

North
 **Scale at A1**
1:20

Status
Development Application
Drawn
AK, RS

Date
3/8/22
Checked
JB

Project Address
90 Market Street, Mudgee NSW 2850

Drawing
3D Views

Project No.	Revision	Drawing No.
19044	A	A300

External motorised blinds




Finish - Grey/Black

**Sunshade
Aluminium grated panel**



Finish - Galvanised

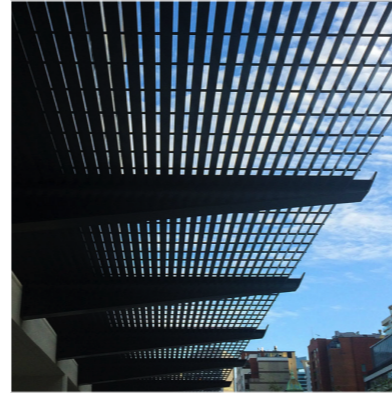


Reference Image

Steelwork



Finish - Dulux, Basalt

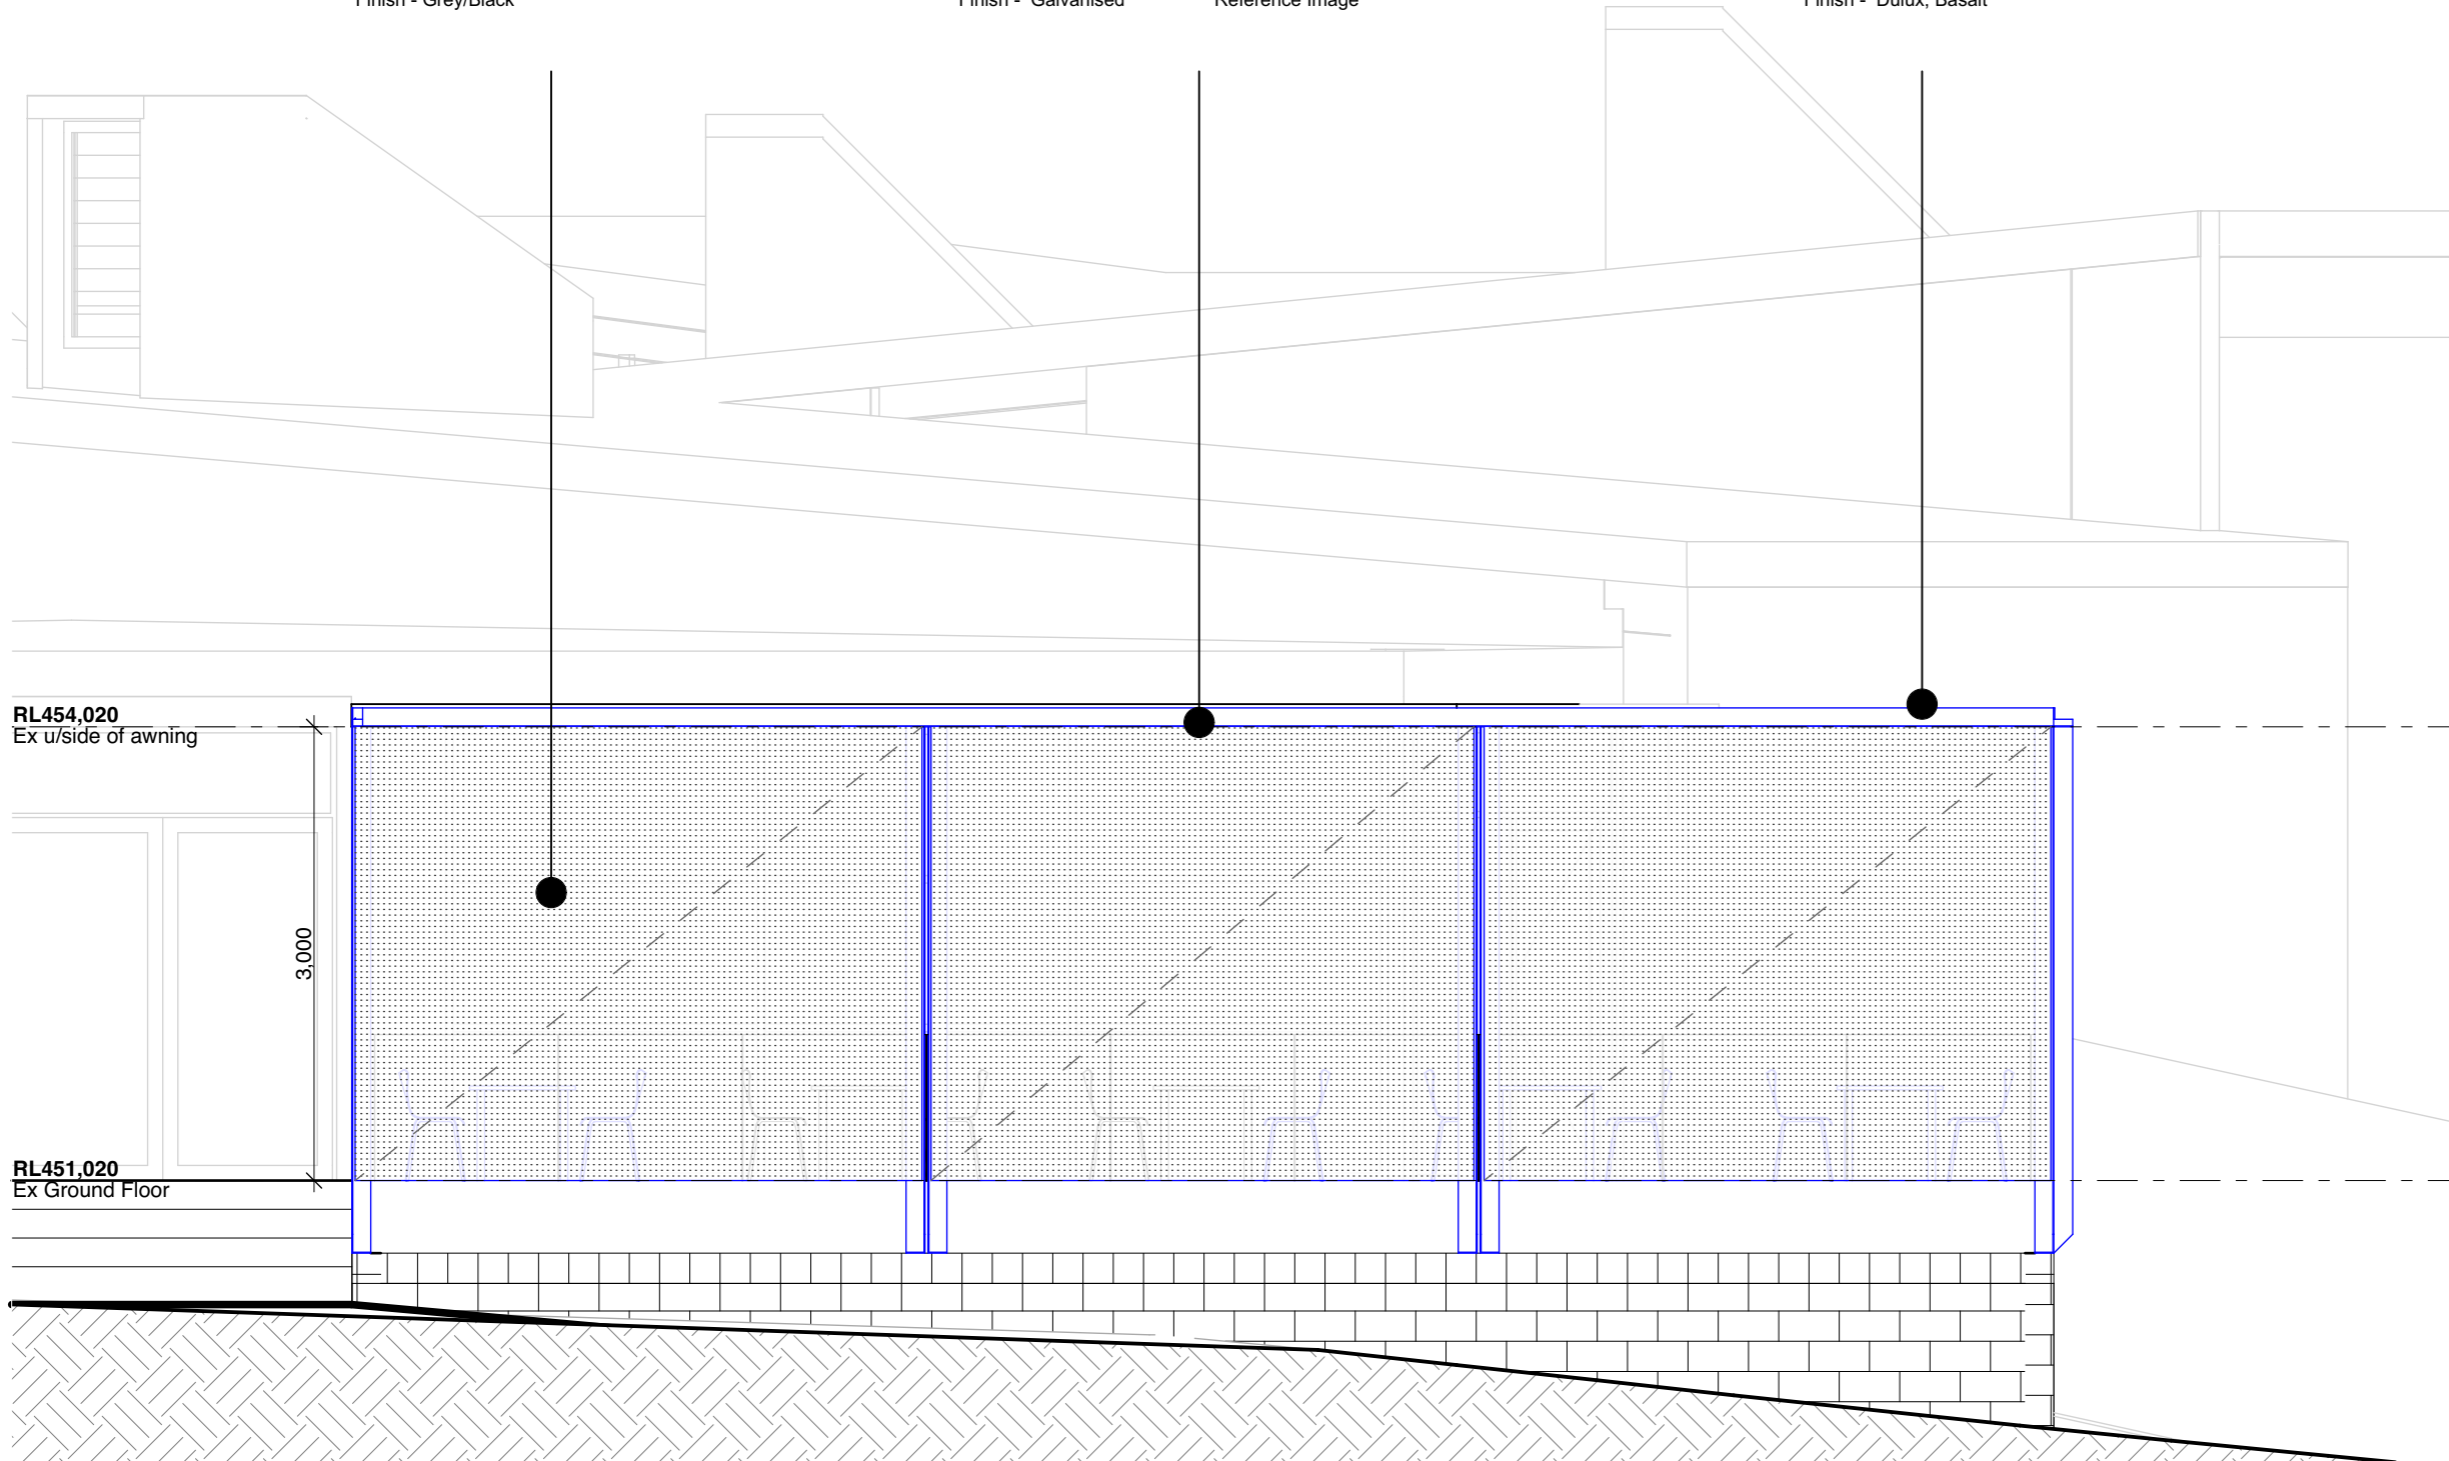

1 East Elevation
1:50

General Notes

DO NOT SCALE FROM DRAWING. USE FIGURED DIMENSIONS ONLY.
CHECK ALL DIMENSIONS ON SITE BEFORE ANY MANUFACTURE OR CONSTRUCTION.
All dimensions are in millimetres unless stated otherwise.
All architectural drawings are to be read in conjunction with the relevant consultant documents. All dimensions and levels are to be checked and verified on site prior to the commencement of work, shop drawings or fabrication of any components. Refer all discrepancies to the Architect for determination. Drawings are not to be scaled, use only figured dimensions. This drawing is copyright and must not be retained, copied or used without the permission of BKA Architecture. This document has been prepared for and on behalf of the clients noted on the drawing. BKA Architecture's responsibility is to these clients only and not to any third party who may rely on these documents.

Rev	Date	Issue
P1	24/6/22	Preliminary Issue
A	3/8/22	Development Application

Client
Mid-Western Regional Council

Architect
BKA Architecture

SYDNEY Suite 104, 77 Dunning Ave, Rosebery, NSW 2018
T: +61 2 9318 9200
E: bka@bka.com.au
W: www.bka.com.au

NEWCASTLE 19 Bolton St, Newcastle, NSW 2300
T: +61 2 4926 5563

BYRON BAY Unit 1, 10 Station St, Bangalow, NSW 2479
T: +61 2 4926 5563

North


Scale at A1
1:50

Status
Development Application

Drawn
AK, RS

Date
3/8/22

Checked
JB

Project Address
90 Market Street, Mudgee NSW 2850

Drawing
Materials and Finishes

Project No.	Revision	Drawing No.
19044	A	A400