


FRONT ELEVATION



REAR ELEVATION

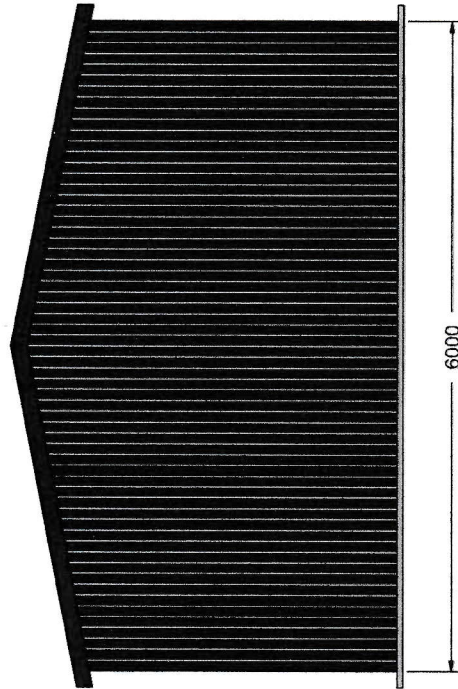


151 Smeaton Grange Road,
Smeaton Grange, NSW, 2567
Phone: 02 4648 7777
Fax: 02 4648 7700
Email: sales@bestsheds.com.au




CIVIL & STRUCTURAL ENGINEERS
COMMERCIAL - INDUSTRIAL - RESIDENTIAL - FIREARM - STEEL DETAILING
CAMILLO PINEDA MORENO
PROFESSIONAL ENGINEER (NSW)
Date: 10/03/19

Customer Name: Paul Christopherson
Site Address: 164a Denison Street
Mudgee,
NSW, 2850

Drawing Title: End Elevations
Scale: 1:60.771
Date: 10-03-2019
Job Number: 708563
Page: 1 of 9

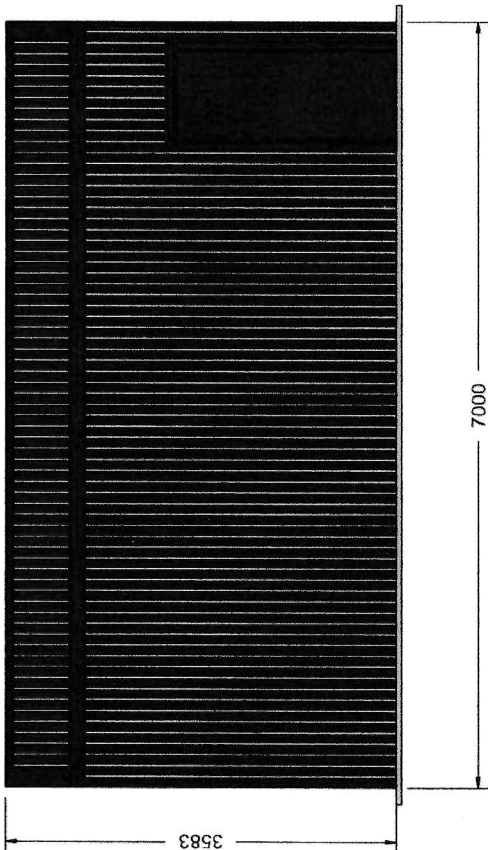


LEFT ELEVATION

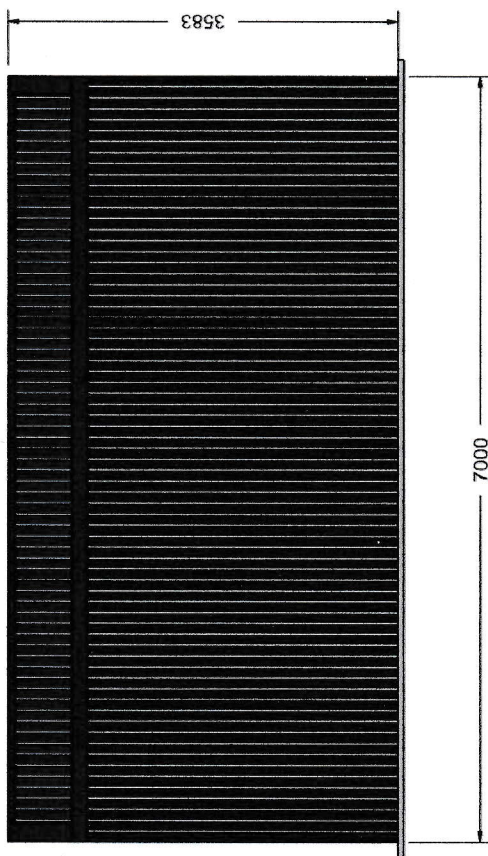


RIGHT ELEVATION




151 Smeaton Grange Road,
Smeaton Grange, NSW, 2567
Phone: 02 4648 7777
Fax: 02 4648 7700
Email: sales@bestsheds.com.au

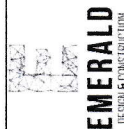

CIVIL & STRUCTURAL ENGINEERS
COMMERCIAL - INDUSTRIAL - RESIDENTIAL - FORENSIC - STEEL DETAILING
CAMILO PINEDA MORENO
PROFESSIONAL ENGINEER (NSW)
Signature:  Date: 19/03/19

Customer Name: Paul Christopherson
Site Address: 164a Dentison Street
Mudgee,
NSW, 2850

Drawing Title: Side Elevations
Scale: 1:60.220
Date: 10-03-2019
Job Number: 708563
Page: 2 of 9

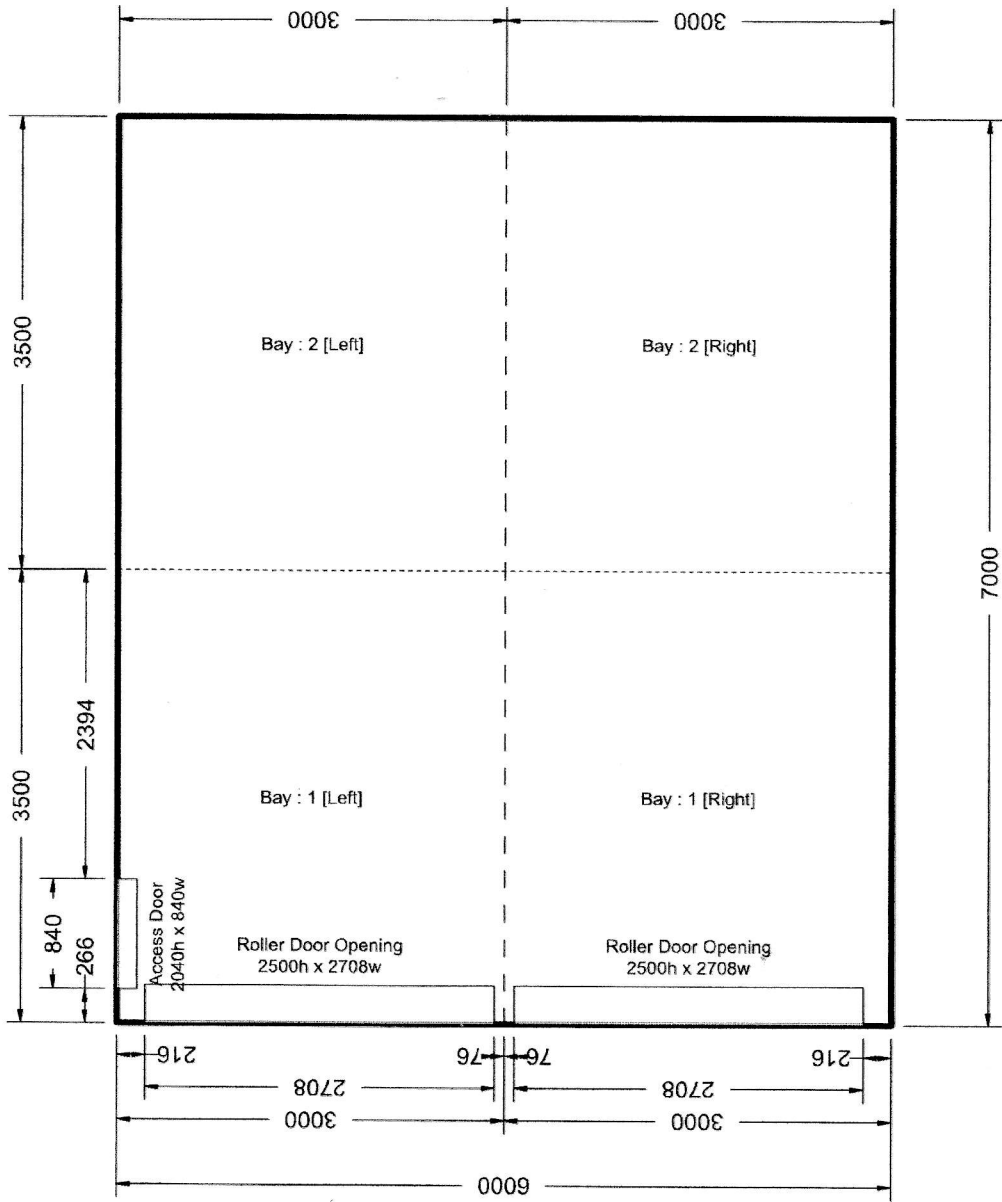

FLOOR PLAN

Drawing Title: Floor Plan
 Scale: 1:50.894
 Date :10-03-2019
 Job Number: 708563
 Page: 3 of 9

Customer Name: Paul Christopherson
 Site Address: 164a Dentison Street
 Mudgee,
 NSW, 2850

CIVIL & STRUCTURAL ENGINEERS
 COMMERCIAL - INDUSTRIAL - RESIDENTIAL - FORENSIC - STEEL DETAILING
CAMILO PINEDA MORENO
 NPCC 35873P (EQAB/17/02)
 Signature:  Date: 10/03/19

EMERALD
 DESIGN & CONSTRUCTION

151 Smeaton Grange Road,
 Smeaton Grange, NSW, 2567
 Phone: 02 4648 7777
 Fax: 02 4648 7700
 Email: sales@bestsheds.com.au

best sheds
Value & Quality Direct To You