


REVISION SCHEDULE

ISSUE DATE	DESCRIPTION	REVISION
12.07.22	ISSUED TO COUNCIL FOR DEVELOPMENT APPLICATION	A

NORTH POINT

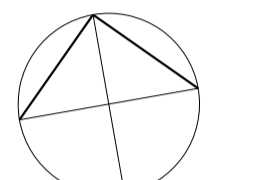

NOTES

- ALL DIMENSIONS IN MILLIMETRES UNLESS OTHERWISE SHOWN. WORK TO FIGURED DIMENSIONS IN PREFERENCE TO SCALING FROM DRAWING.
- ALL DIMENSIONS TO BE VERIFIED ON SITE PRIOR TO CONSTRUCTION.
- ANY DISCREPANCIES TO BE REPORTED TO PRIMARY CONSULTANT PRIOR TO PROCEEDING WITH THE WORK. READ DRAWINGS IN CONJUNCTION WITH ALL OTHER CONTRACT DOCUMENTS.

AUSTRALIAN STANDARDS
ALL WORKS TO COMPLY WITH ALL RELEVANT STANDARDS RELATING TO THE TYPE PROJECT

GENERAL NOTES

- SECTION 'J' REQUIREMENTS
- ALL NEW WORKS TO COMPLY WITH SECTION 'J' REPORT
- PREPARED BY: BASIX CERTIFICATE CENTRE DATED 25 MAY 2022.
- GLAZING REQUIREMENTS: FRAME AND GLASS TYPE AS REQUIRED BY SECTION 'J' REPORT

FOR APPROVAL
ISSUED FOR DEVELOPMENT APPLICATION


TITLE
PROPOSED SITE PLAN

PROJECT
THE HORATIO MOTEL

LOCATION
LOT 4, DP 159565
11 HORATIO STREET
MUDGEE NSW 2850

CLIENT
MUDGEE TIME PTY LTD

DRAWN	APPROVED	SCALE	TIMESTAMP
LG		1:2000A1	

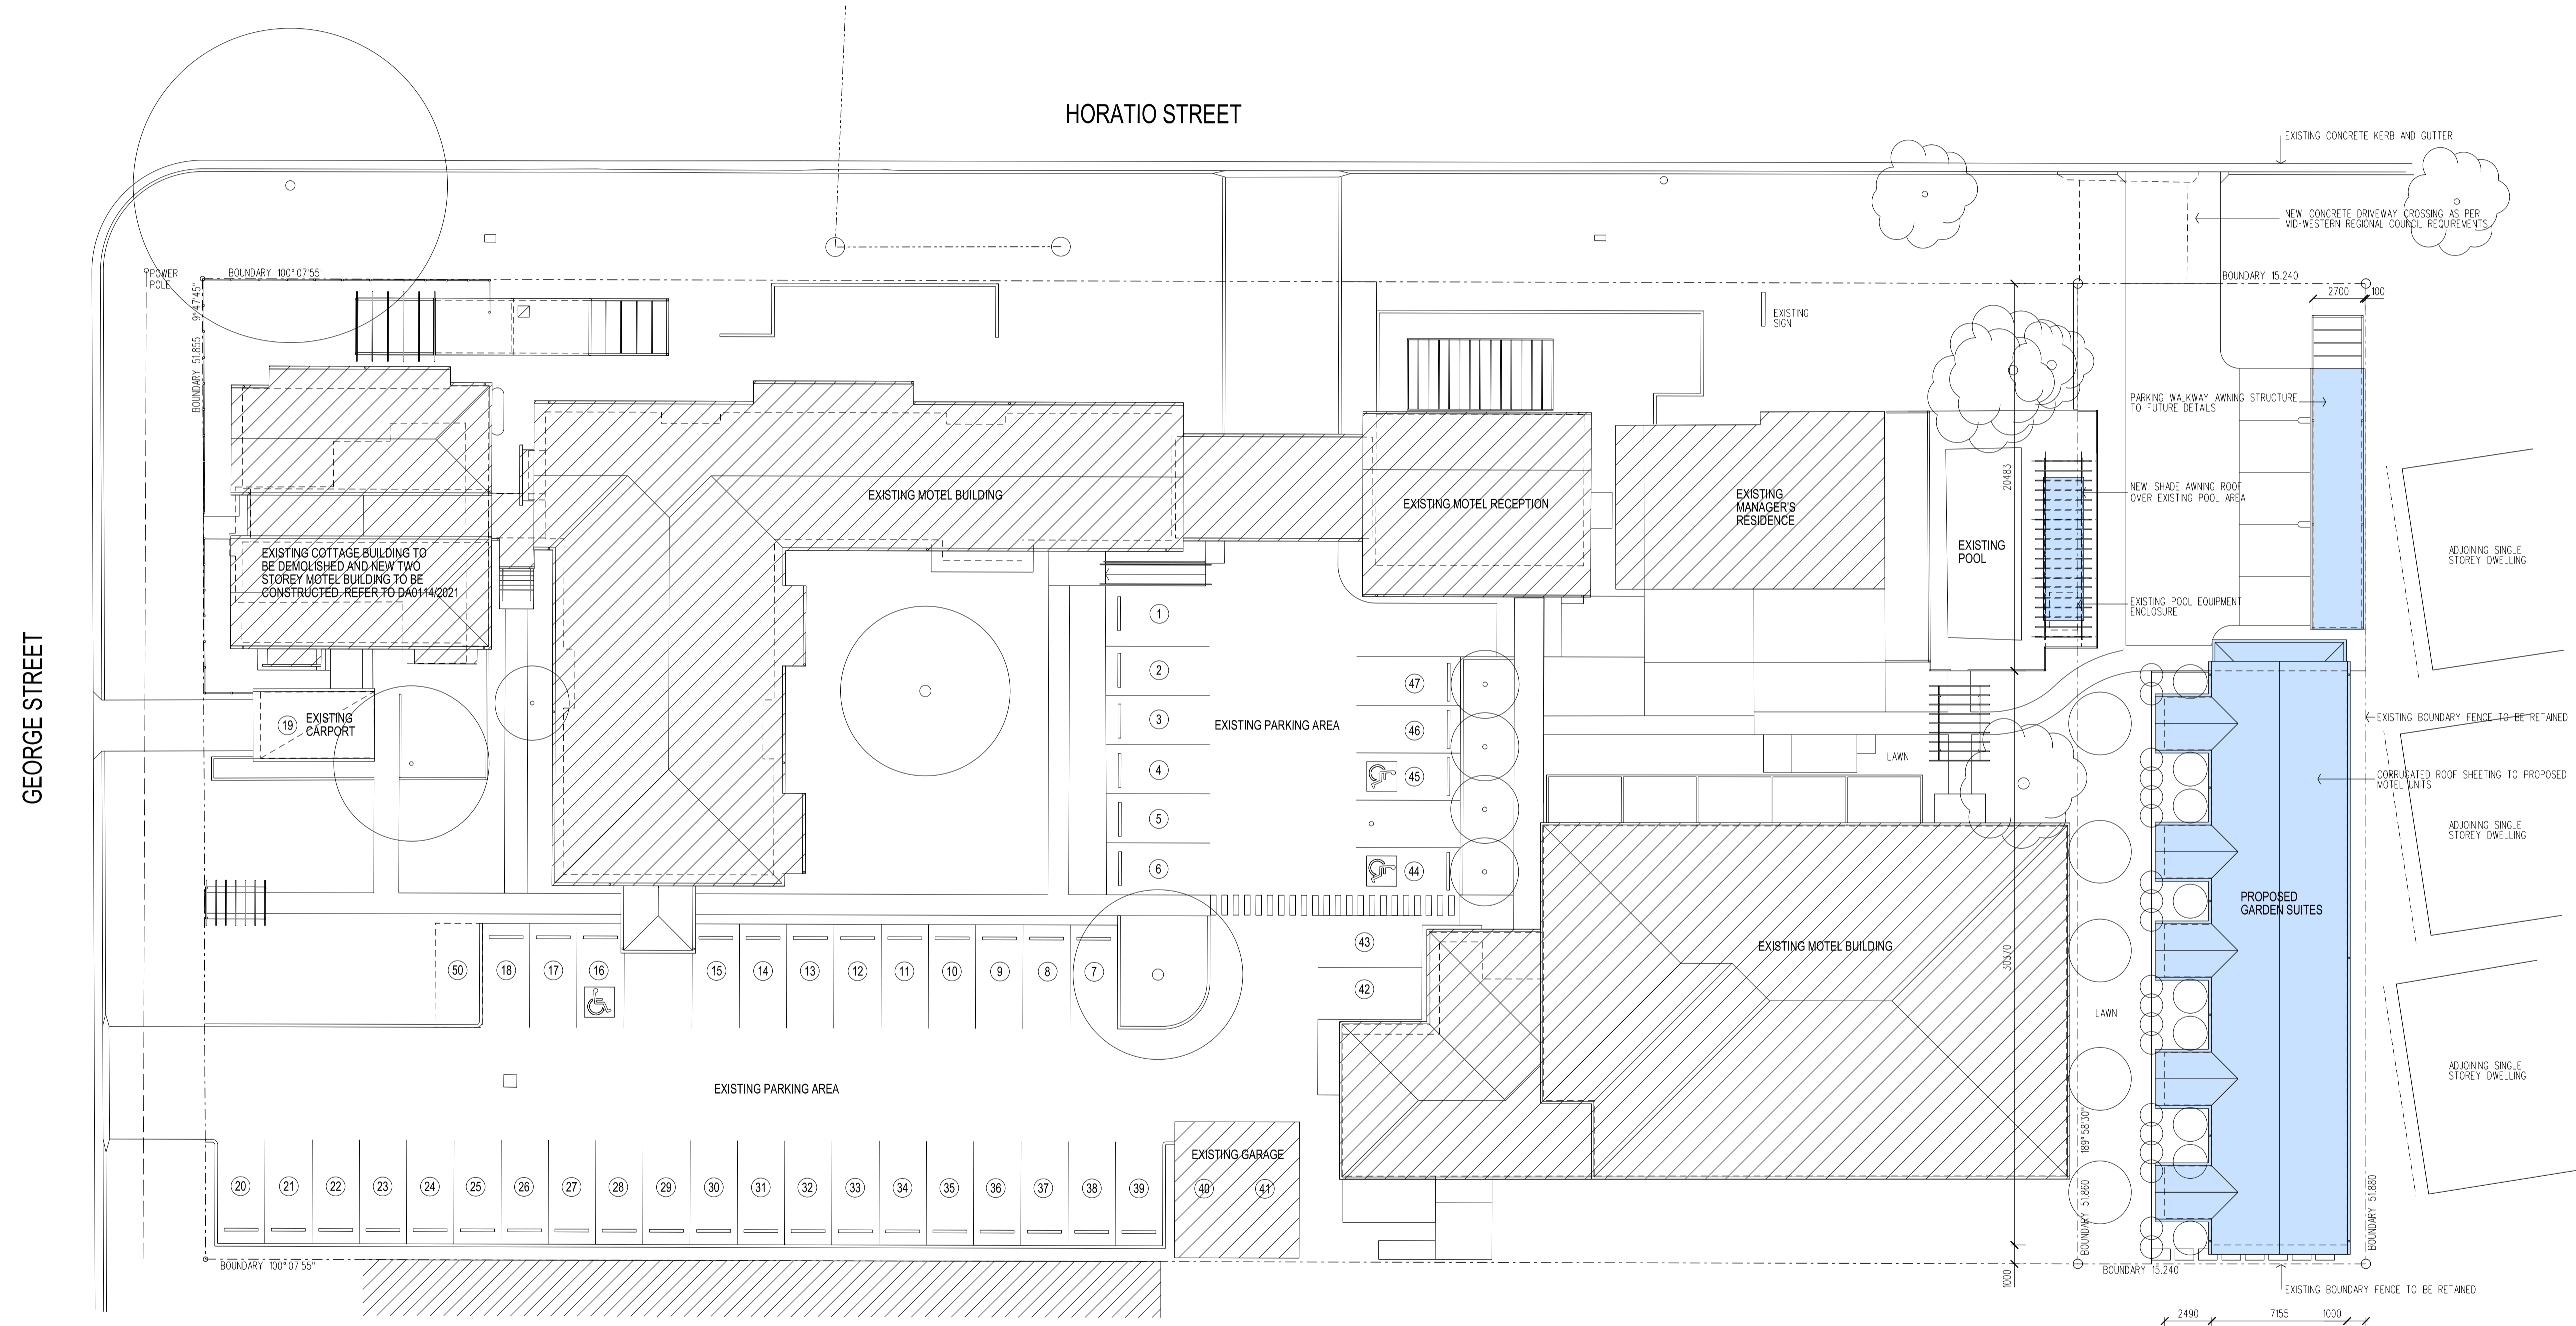

SITE PLAN
SCALE 1:100