
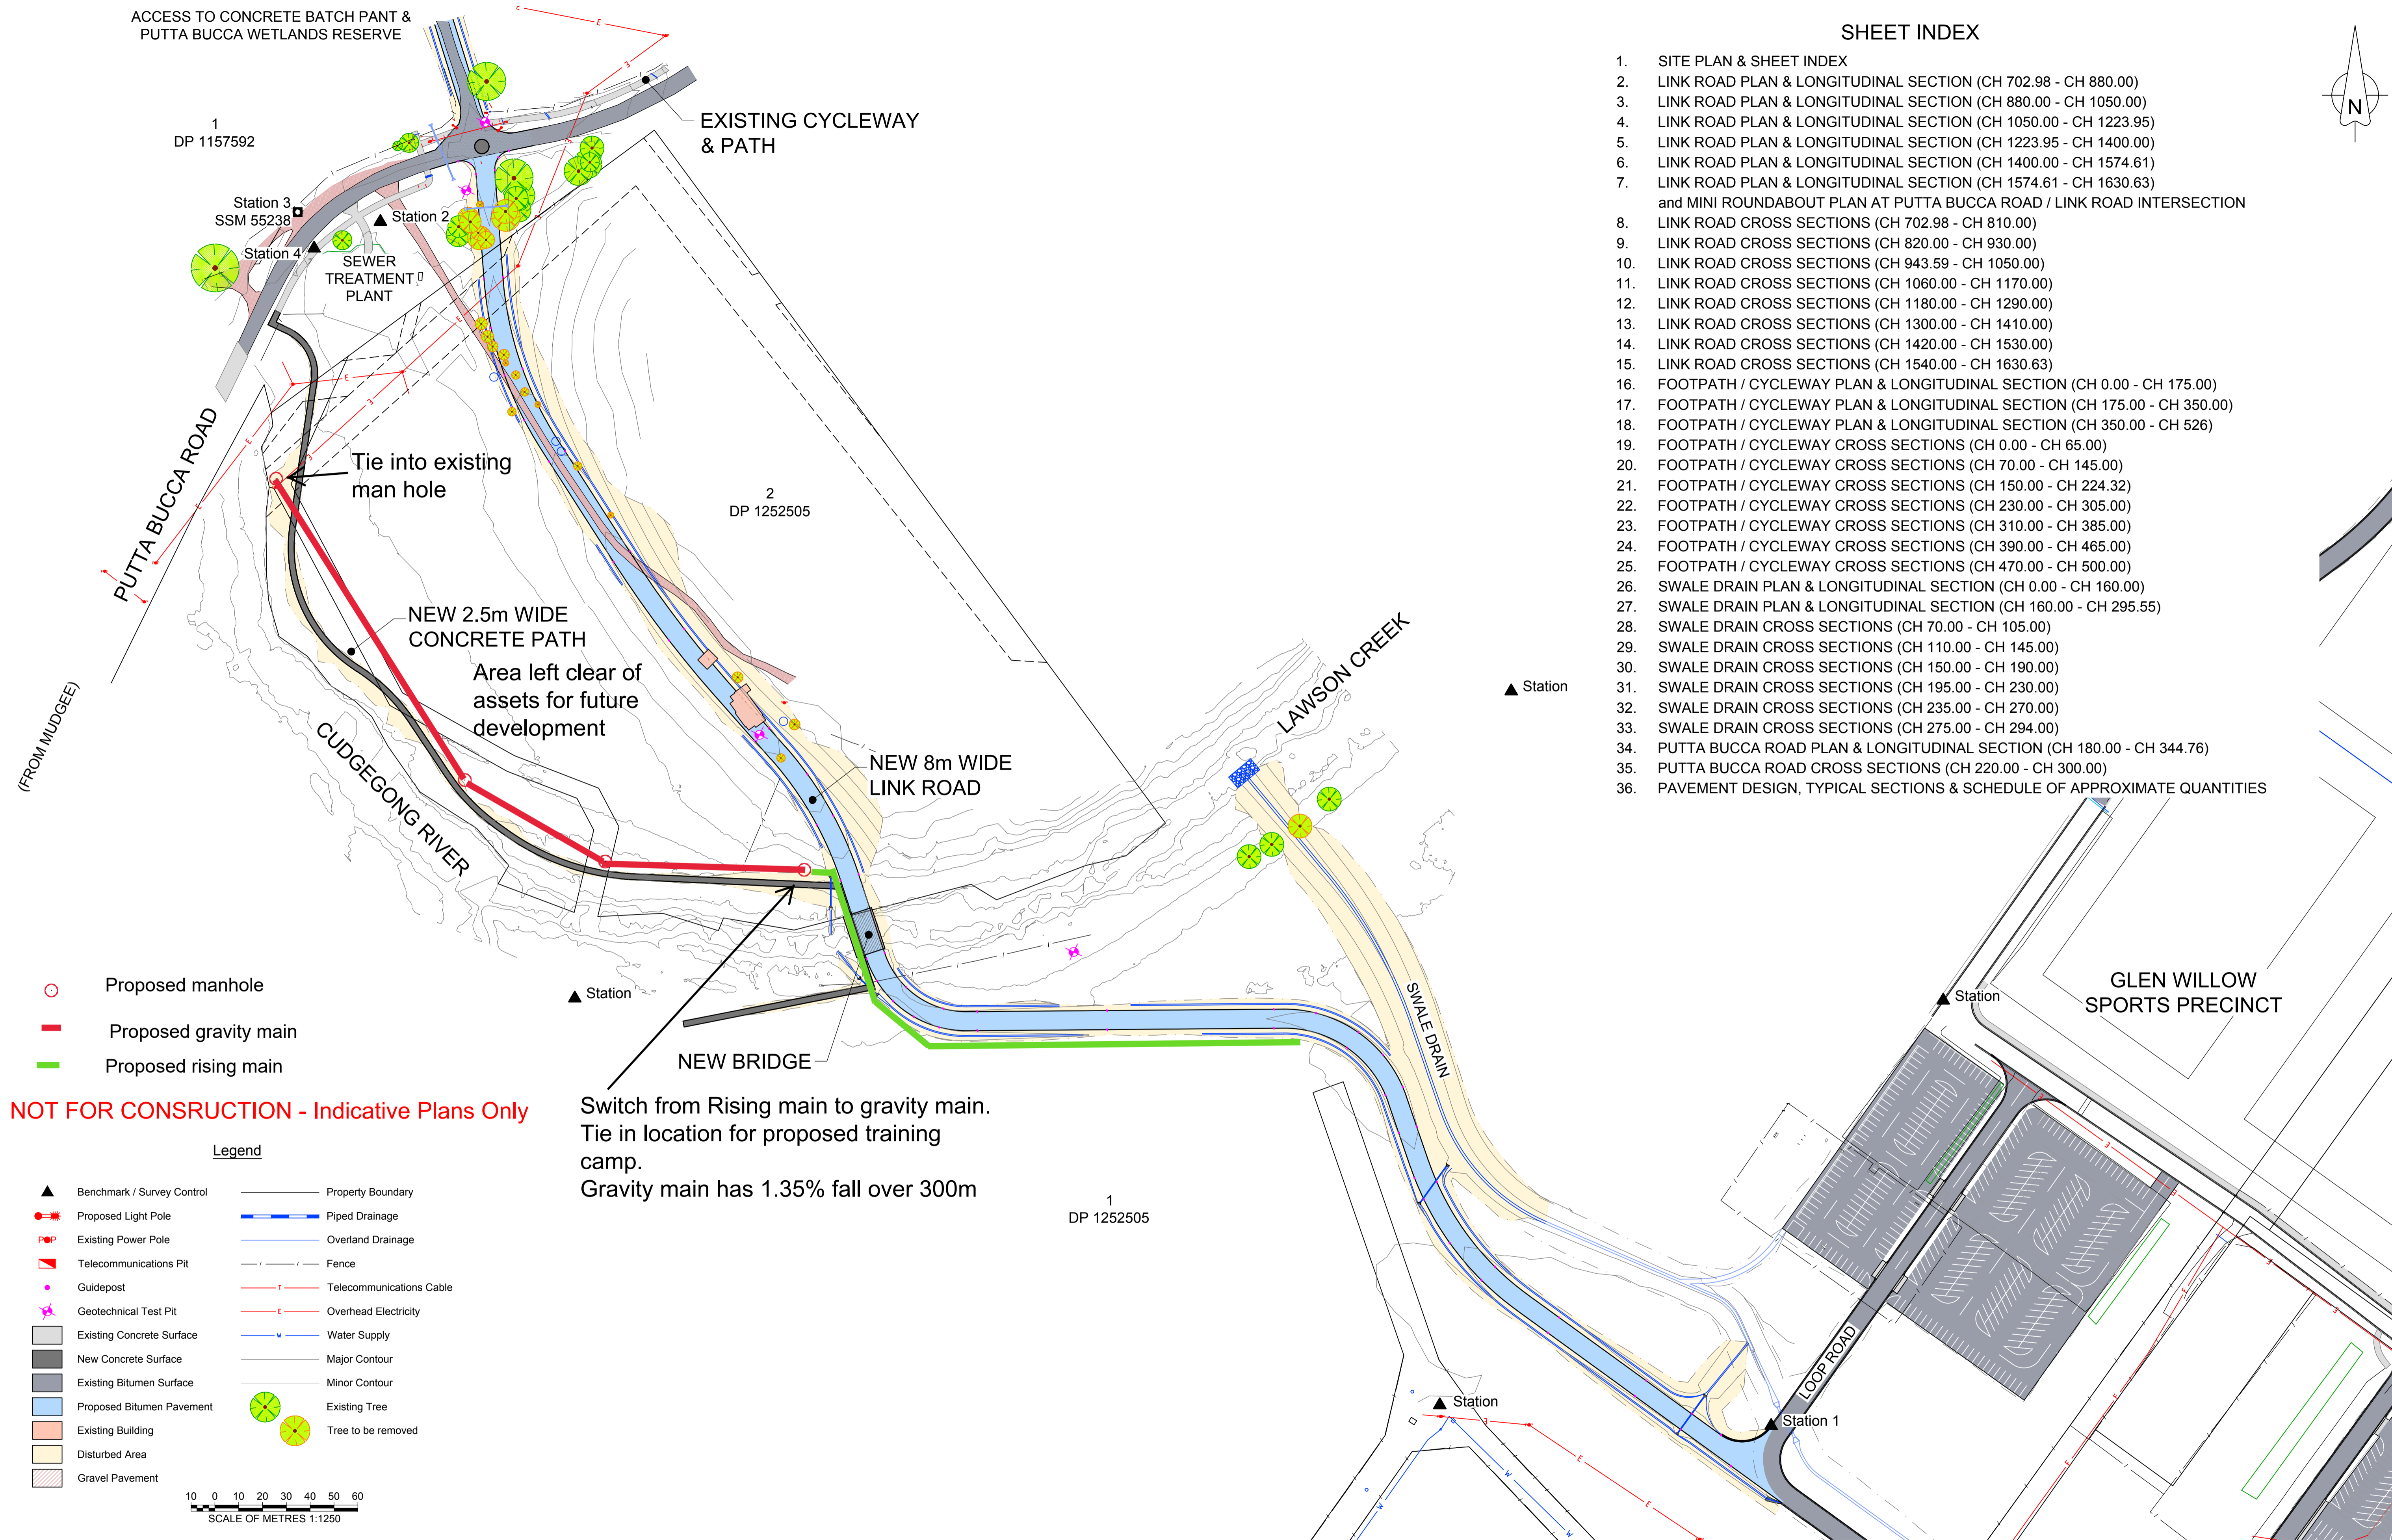


SHEET INDEX

1. SITE PLAN & SHEET INDEX
2. LINK ROAD PLAN & LONGITUDINAL SECTION (CH 702.98 - CH 880.00)
3. LINK ROAD PLAN & LONGITUDINAL SECTION (CH 880.00 - CH 1050.00)
4. LINK ROAD PLAN & LONGITUDINAL SECTION (CH 1050.00 - CH 1223.95)
5. LINK ROAD PLAN & LONGITUDINAL SECTION (CH 1223.95 - CH 1400.00)
6. LINK ROAD PLAN & LONGITUDINAL SECTION (CH 1400.00 - CH 1574.61)
7. LINK ROAD PLAN & LONGITUDINAL SECTION (CH 1574.61 - CH 1630.63)
and MINI ROUNDABOUT PLAN AT PUTTA BUCCA ROAD / LINK ROAD INTERSECTION
8. LINK ROAD CROSS SECTIONS (CH 702.98 - CH 810.00)
9. LINK ROAD CROSS SECTIONS (CH 820.00 - CH 930.00)
10. LINK ROAD CROSS SECTIONS (CH 943.59 - CH 1050.00)
11. LINK ROAD CROSS SECTIONS (CH 1060.00 - CH 1170.00)
12. LINK ROAD CROSS SECTIONS (CH 1180.00 - CH 1290.00)
13. LINK ROAD CROSS SECTIONS (CH 1300.00 - CH 1410.00)
14. LINK ROAD CROSS SECTIONS (CH 1420.00 - CH 1530.00)
15. LINK ROAD CROSS SECTIONS (CH 1540.00 - CH 1630.63)
16. FOOTPATH / CYCLEWAY PLAN & LONGITUDINAL SECTION (CH 0.00 - CH 175.00)
17. FOOTPATH / CYCLEWAY PLAN & LONGITUDINAL SECTION (CH 175.00 - CH 350.00)
18. FOOTPATH / CYCLEWAY PLAN & LONGITUDINAL SECTION (CH 350.00 - CH 526)
19. FOOTPATH / CYCLEWAY CROSS SECTIONS (CH 0.00 - CH 65.00)
20. FOOTPATH / CYCLEWAY CROSS SECTIONS (CH 70.00 - CH 145.00)
21. FOOTPATH / CYCLEWAY CROSS SECTIONS (CH 150.00 - CH 224.32)
22. FOOTPATH / CYCLEWAY CROSS SECTIONS (CH 230.00 - CH 305.00)
23. FOOTPATH / CYCLEWAY CROSS SECTIONS (CH 310.00 - CH 385.00)
24. FOOTPATH / CYCLEWAY CROSS SECTIONS (CH 390.00 - CH 465.00)
25. FOOTPATH / CYCLEWAY CROSS SECTIONS (CH 470.00 - CH 500.00)
26. SWALE DRAIN PLAN & LONGITUDINAL SECTION (CH 0.00 - CH 160.00)
27. SWALE DRAIN PLAN & LONGITUDINAL SECTION (CH 160.00 - CH 295.55)
28. SWALE DRAIN CROSS SECTIONS (CH 70.00 - CH 105.00)
29. SWALE DRAIN CROSS SECTIONS (CH 110.00 - CH 145.00)
30. SWALE DRAIN CROSS SECTIONS (CH 150.00 - CH 190.00)
31. SWALE DRAIN CROSS SECTIONS (CH 195.00 - CH 230.00)
32. SWALE DRAIN CROSS SECTIONS (CH 235.00 - CH 270.00)
33. SWALE DRAIN CROSS SECTIONS (CH 275.00 - CH 294.00)
34. PUTTA BUCCA ROAD PLAN & LONGITUDINAL SECTION (CH 180.00 - CH 344.76)
35. PUTTA BUCCA ROAD CROSS SECTIONS (CH 220.00 - CH 300.00)
36. PAVEMENT DESIGN, TYPICAL SECTIONS & SCHEDULE OF APPROXIMATE QUANTITIES

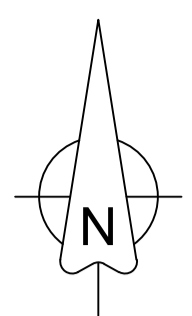

- Proposed manhole
- Proposed gravity main
- Proposed rising main

NOT FOR CONSTRUCTION - Indicative Plans Only

Legend

▲ Benchmark / Survey Control	— Property Boundary
● Proposed Light Pole	— Piped Drainage
P Existing Power Pole	— Overland Drainage
T Telecommunications Pit	— Fence
● Guidepost	— Telecommunications Cable
* Geotechnical Test Pit	— Overhead Electricity
■ Existing Concrete Surface	— Water Supply
■ New Concrete Surface	— Major Contour
■ Existing Bitumen Surface	— Minor Contour
■ Proposed Bitumen Pavement	● Existing Tree
■ Existing Building	● Tree to be removed
■ Disturbed Area	
■ Gravel Pavement	

10 0 10 20 30 40 50 60
SCALE OF METRES 1:1250

Switch from Rising main to gravity main.
Tie in location for proposed training camp.
Gravity main has 1.35% fall over 300m

Revision	Date	Description
A	21/07/21	Original Issue

ELECTRONIC DATA NOTE:
THE HARD COPIES OF THESE PLANS ARE THOSE TO WHICH WE CERTIFY TO BE CORRECT. ANY ADDITIONAL ELECTRONIC DATA PROVIDED IS SUPPLIED ON A "USER BEWARE" BASIS. NEW ENGLAND SURVEYING & ENGINEERING HOLDS ORIGINAL DATA FOR VERIFICATION PURPOSES.

Project
**Putta Bucca Road to "Glen Willow"
Sporting Complex - Link Road, Footpath &
Stormwater Drainage**
Mudgee, NSW
Drawing Title
SITE PLAN & SHEET INDEX

MID-WESTERN REGIONAL COUNCIL
86 MARKET STREET
PO BOX 156
MUDGEE NSW 2850

New England SURVEYING & ENGINEERING
Land Development Consultants
1/161 Rusden Street
Po Box 656
Armidale NSW 2350
phone: 02 6772 3141
e-mail: info@nese.com.au
web: www.nese.com.au

Scale: H 1:1,250	Date: July 2021
Cad Scale Factor: X 1.0	Drawn: RD
Backup Disk No: Server	Job Number: 20190706
Datum: AHD	Surveyed: NESE
Mid-Western Council Reference: PO	Revision: 1/36 A