




SOUTH EAST ELEVATION

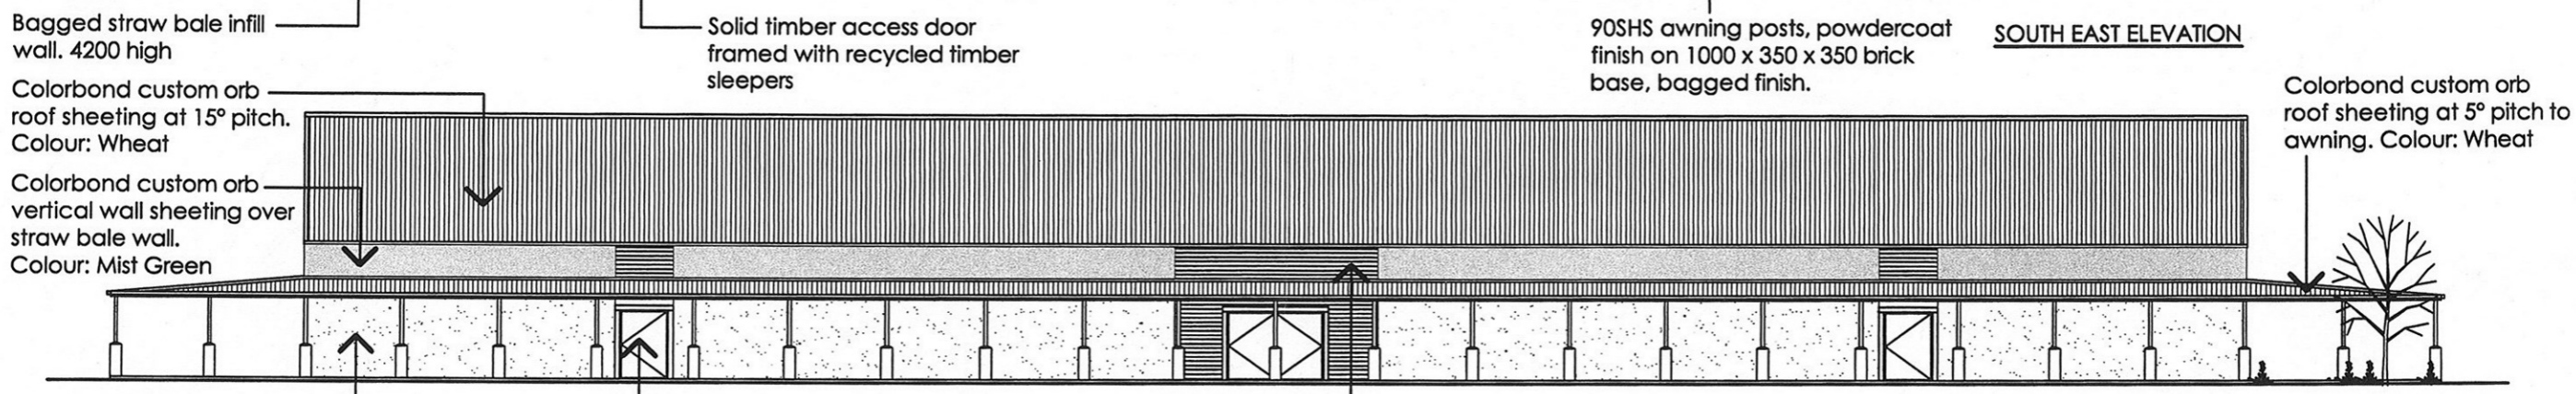

NORTH WEST ELEVATION

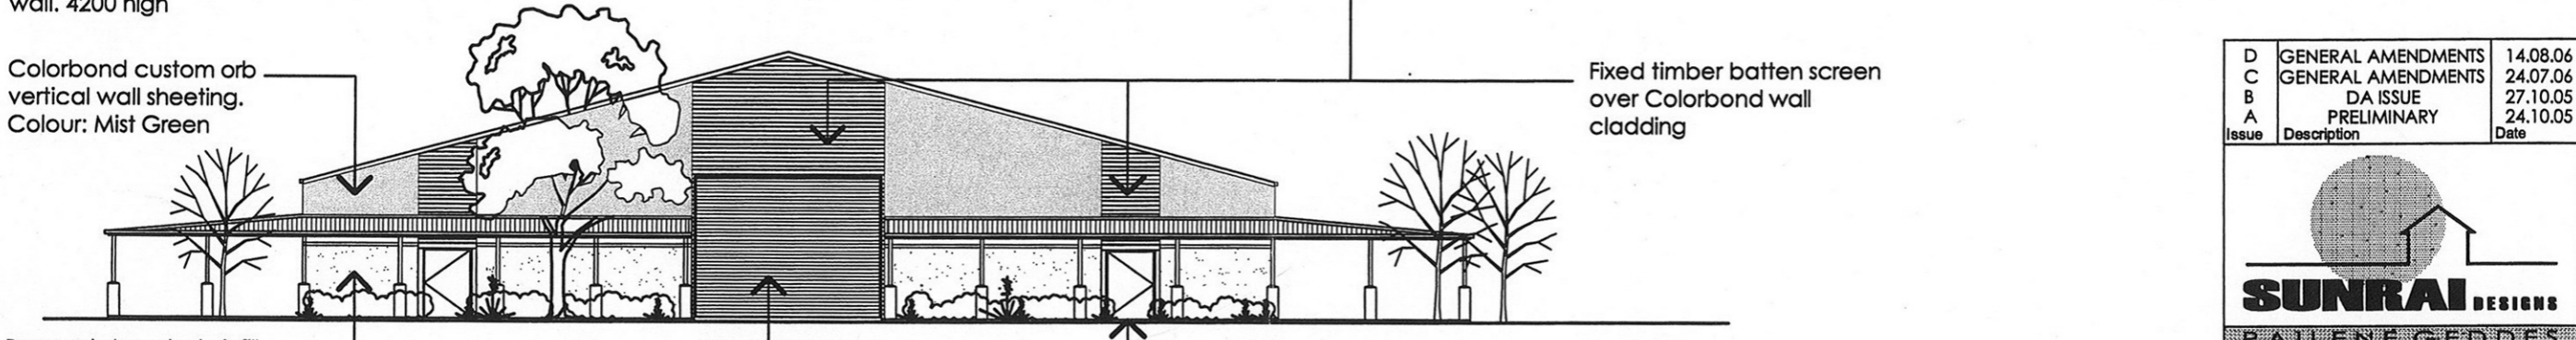

NORTH EAST ELEVATION

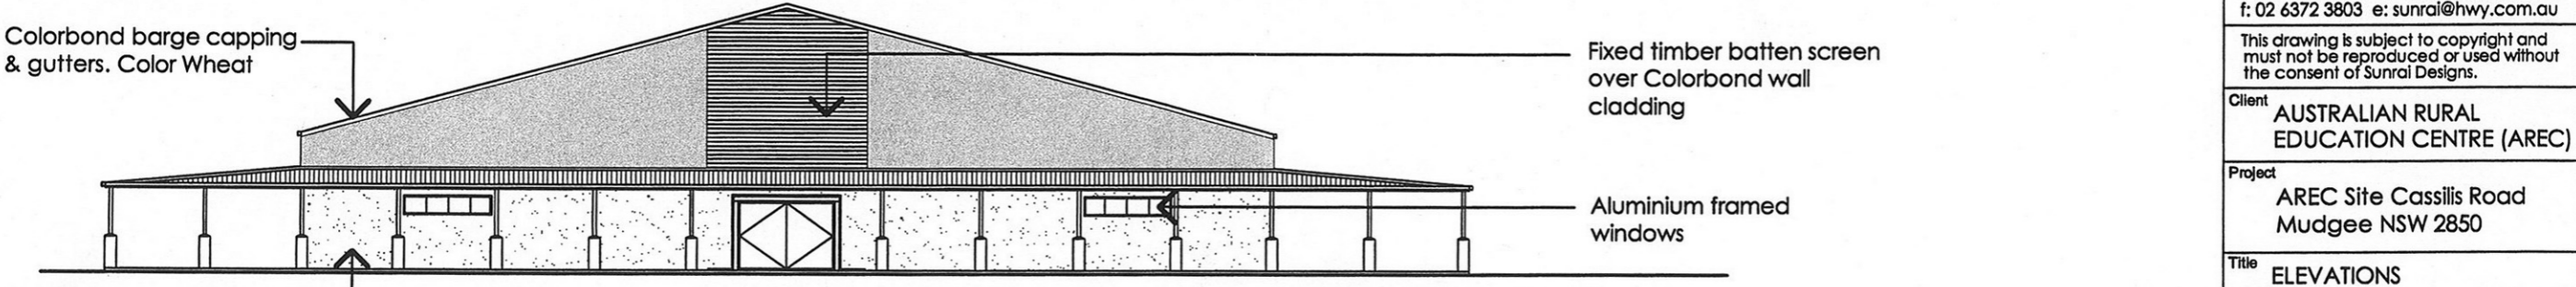

SOUTH EAST ELEVATION

D	GENERAL AMENDMENTS	14.08.06
C	GENERAL AMENDMENTS	24.07.06
B	DA ISSUE	27.10.05
A	PRELIMINARY	24.10.05
Issue	Description	Date


SUNRAI DESIGNS
 RAILENE GEDDES
 ARCHITECTURAL DRAFTING & DESIGN

PO Box 637, Mudgee NSW 2850
 p: 02 6372 3103 m: 0418 605 898
 f: 02 6372 3803 e: sunrai@hwy.com.au

This drawing is subject to copyright and must not be reproduced or used without the consent of Sunrai Designs.

Client **AUSTRALIAN RURAL EDUCATION CENTRE (AREC)**

Project **AREC Site Cassilis Road Mudgee NSW 2850**

Title **ELEVATIONS**

Scale **1:200**

Date **Sep 05** Drawn **RG**

Drawing No. **140ARE-04** Issue **D**