


END

ELEVATIONS

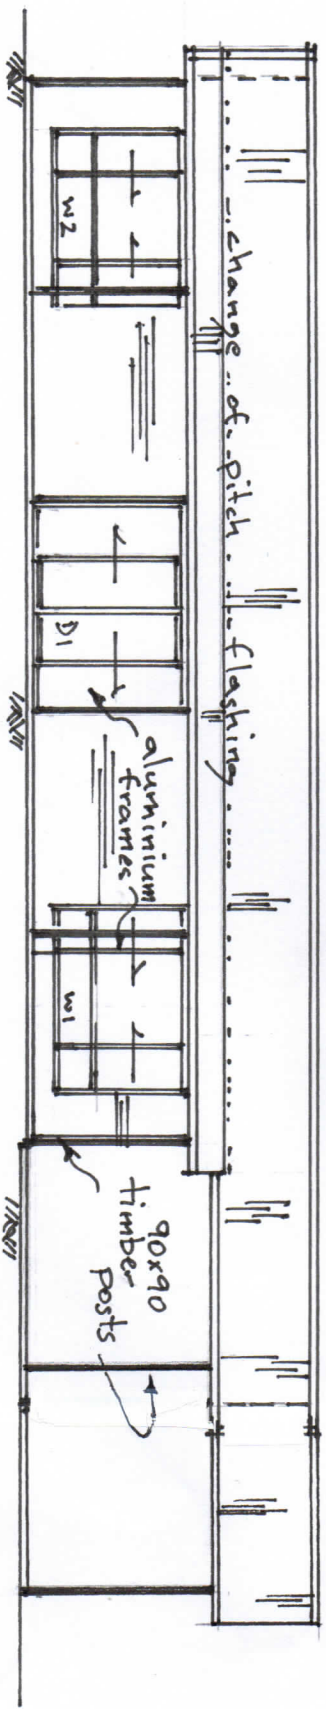

REAR ELEVATION



FRONT ELEVATION

- BASIC COMMENTS:
- R3.2 insulation walls
 - R3.2 insulation ceiling
 - 5 star roof blanket
 - 4 star taps & fixtures
 - Instantaneous gas hus
 - LED lighting
 - exhaust fan bath/kitchen
 - ventilated fridge space
 - gas cooktop/elect. oven

400
dhang

PROPOSED 2ND DWELLING: 3 BEVEL ROAD GULLONGA

Scale 1:100
Sheet R1 02/22