



**Giselle Denley**  
Drafting Services  
giselle.denley@bigpond.com  
0417 688 326  
53 Hill Sixty Drive  
Mudgee NSW 2850

REV	DATE	BY	DESCRIPTION
G	OCT 2022	G.D.	PARKING REVISED
F	AUG 2022	G.D.	BUILDING RE DESIGN TO SUIT HERITAGE REQUIREMENTS
E	JUNE 2022	G.D.	CARPARK REVISED
D	JUNE 2022	G.D.	ROOF LINE REVISED
C	JUNE 2022	G.D.	DISABLED ACCESS MARKED ON PLAN, SW ADDED
B	MAY 2022	G.D.	ACCESSIBLE PARKING REVISED, EXIT PATH ADDED
A	JAN 2022	G.D.	ISSUED FOR DA APPROVAL


**LOT 1**  
**DP 739918**

**SITE PLAN**  
SCALE 1:400

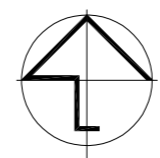

MID WESTERN REGIONAL COUNCIL  
PROPOSED COUNTRY UNIVERSITIES CENTRE  
70 COURT STREET MUDGEE

SCALE: 1:200	FILE: 3750-A01	DWG No.	REV.
DRAWN: G.D.	DATE: JAN 2022	3750-A01	G
CKD: D.N.	DATE: JAN 2022		

 

**Giselle Denley**  
Drafting Services


giselle.denley@bigpond.com  
0417 688 326  
53 Hill Sixty Drive  
Mudgee NSW 2850

**NOTE:**  
FIRE SAFETY FEATURES TO BE CONFIRMED  
WITH CONSTRUCTION CERTIFICATE APPLICATION

REV	DATE	BY	DESCRIPTION
E	AUG 2022	G.D.	BUILDING RE DESIGN TO SUIT HERITAGE REQUIREMENTS
D	JUNE 2022	G.D.	PERGOLA ADDED AND WINDOWS REVISED
C	JUNE 2022	G.D.	ROOF STYLE REVISED, FEMALE AMENITIES INCREASED
B	JUNE 2022	G.D.	CONCEPT FIRE SAFETY ADDED
A	JAN 2022	G.D.	ISSUED FOR DA APPROVAL


Floor Areas	
Education Building	= 415.97 m2
Front Entry Porch	= 9.54 m2
Rear Porch	= 14.00 m2
Pergola	= 9.54 m2
<b>Total</b>	<b>= 449.05 m2</b>

MID WESTERN REGIONAL COUNCIL			
PROPOSED COUNTRY UNIVERSITIES CENTRE 70 COURT STREET MUDGEE			
SCALE: 1:100	FILE: 3750-A01	DWG No.	REV.
DRAWN: G.D.	DATE: JAN 2022	3750-A02	E
CKD: D.N.	DATE: JAN 2022		

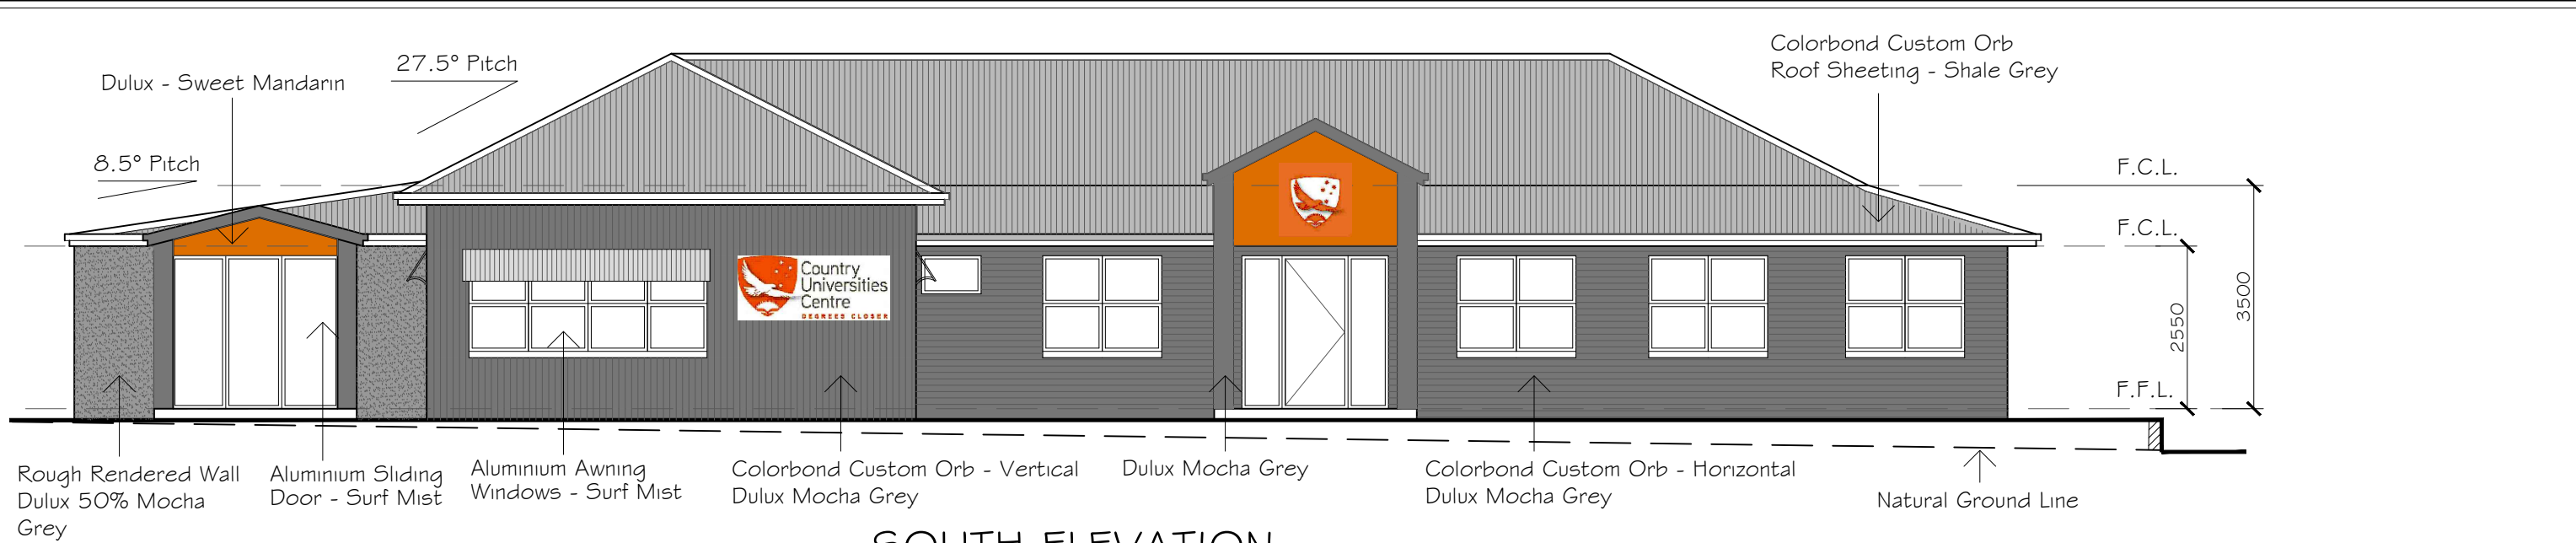

**SOUTH ELEVATION**

SCALE 1:100

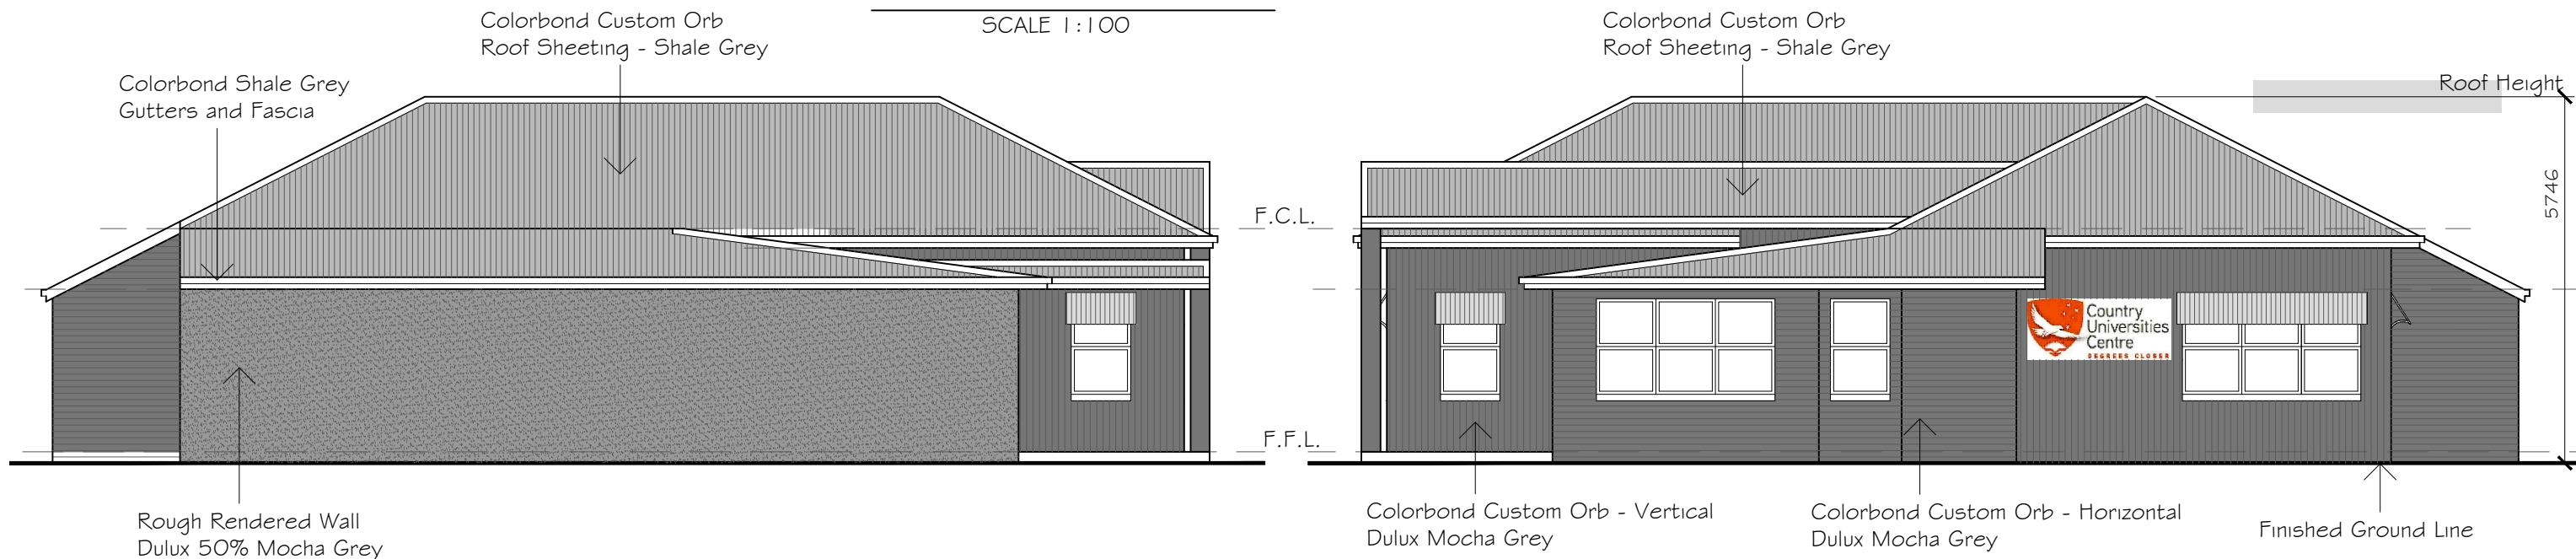


**EAST ELEVATION**

SCALE 1:100

**WEST ELEVATION**

SCALE 1:100

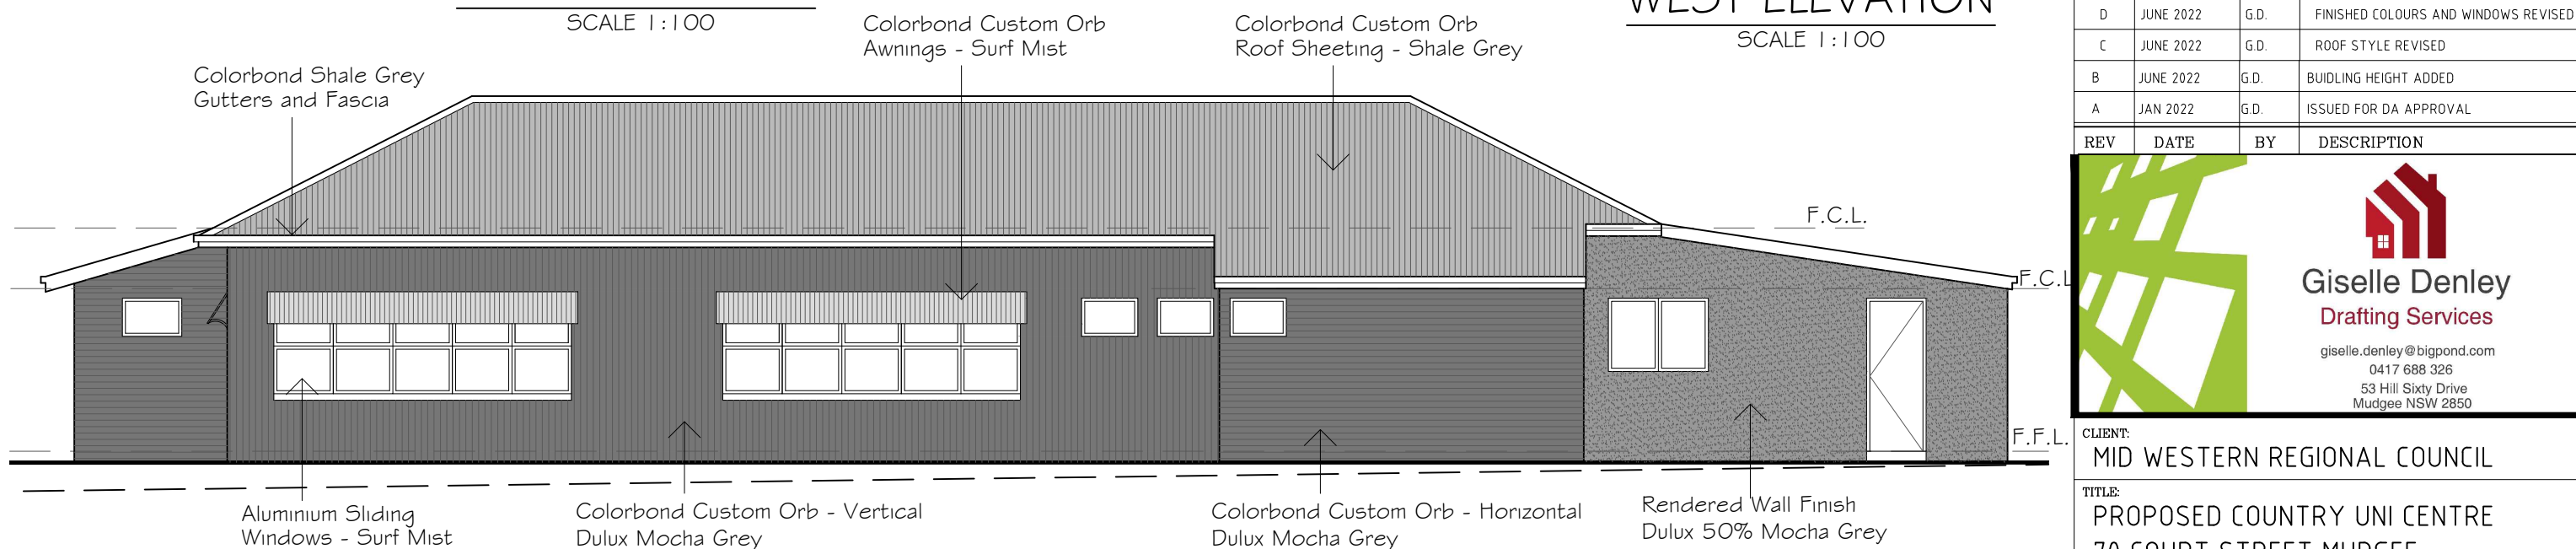

**NORTH ELEVATION**


SCALE 1:100

REV	DATE	BY	DESCRIPTION
E	AUG 2022	G.D.	RE DESIGN TO SUIT HERITAGE REQUIREMENTS
D	JUNE 2022	G.D.	FINISHED COLOURS AND WINDOWS REVISED
C	JUNE 2022	G.D.	ROOF STYLE REVISED
B	JUNE 2022	G.D.	BUILDING HEIGHT ADDED
A	JAN 2022	G.D.	ISSUED FOR DA APPROVAL

**Giselle Denley**  
Drafting Services

giselle.denley@bigpond.com  
0417 688 326  
53 Hill Sixty Drive  
Mudgee NSW 2850

CLIENT: MID WESTERN REGIONAL COUNCIL			
TITLE: PROPOSED COUNTRY UNI CENTRE 70 COURT STREET MUDGEE			
SCALE: 1:100	FILE: 3750-A012	DWG No.	REV.
DRAWN: G.D.	DATE: JAN 2022	3750-A03	E
CKD: D.N.	DATE: JAN 2022		

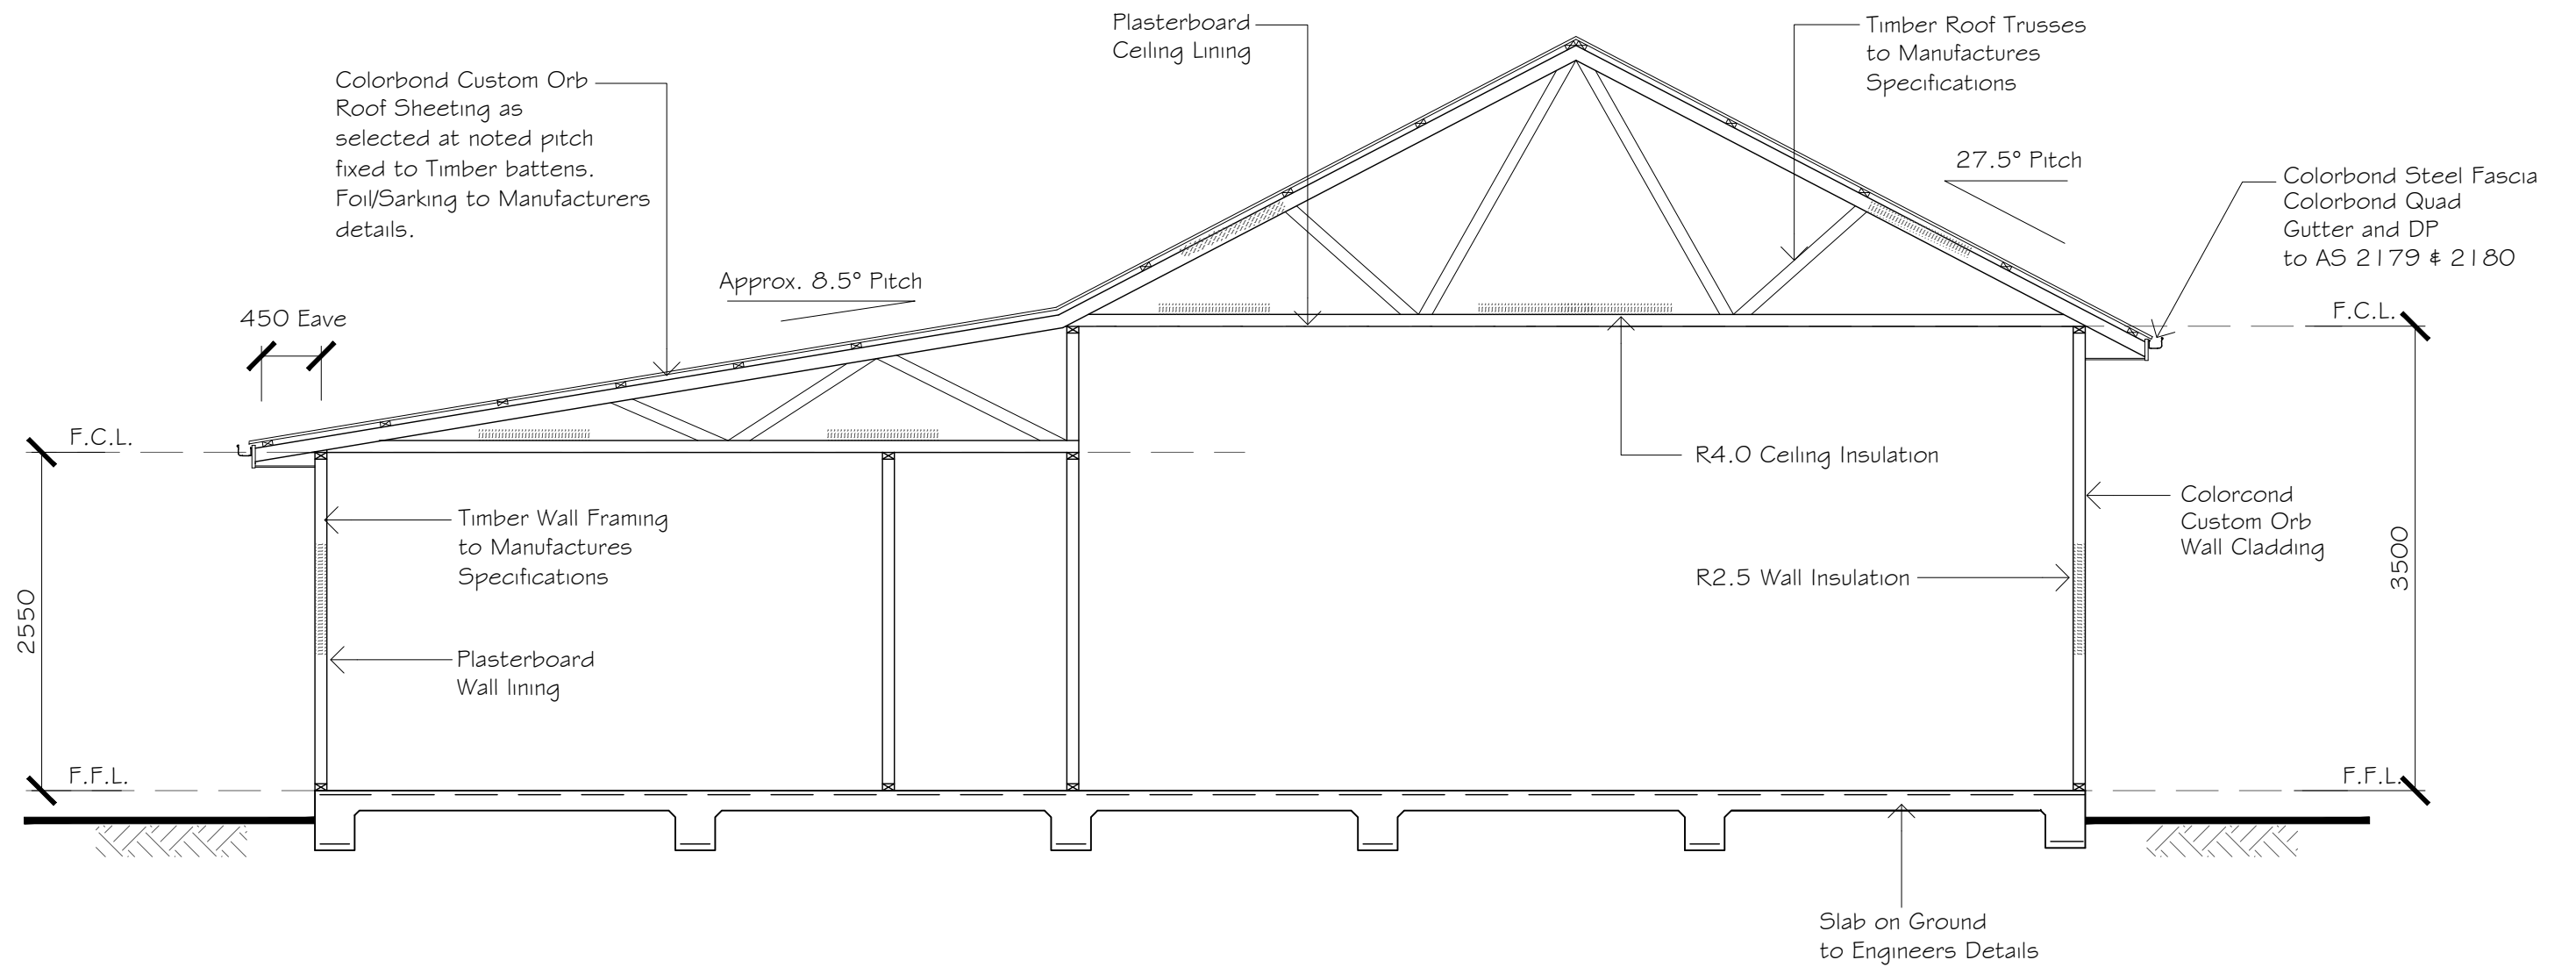

TYPICAL SECTION

SCALE 1:50

**Giselle Denley**  
Drafting Services  
giselle.denley@bigpond.com  
0417 688 326  
53 Hill Sixty Drive  
Mudgee NSW 2850

REV	DATE	BY	DESCRIPTION
D	AUG 2022	G.D.	RE DESIGN TO SUIT HERITAGE REQUIREMENTS
C	JUNE 2022	G.D.	ROOF STYLE REVISED BACK TO SKILLION
B	JUNE 2022	G.D.	ROOF STRUCTURE CHANGED TO HIP AND GABLE
A	JAN 2022	G.D.	ISSUED FOR DA APPROVAL

MID WESTERN REGIONAL COUNCIL

PROPOSED COUNTRY UNIVERSITIES CENTRE  
70 COURT STREET MUDGEE

SCALE: 1:50	FILE: 3750-A01	DWG No.	REV.
DRAWN: G.D.	DATE: JAN 2022	3750-A04	D
CKD: D.N.	DATE: JAN 2022		