


- NOTES: 1. TENT T6-15 FININSHED FLOOR LEVEL TO AT 449.5m AHD OR HIGHER WILL BE CONNECTED WITH RAISED BOARD
- 2. SUBJECT TO SITE FEATURE SURVEY, THESE TENTS WILL BE INSTALLED WITH RAISED STUMPS TO ACHIEVE THE REQUIRED FINISHED FLOOR LEVEL AS PER FLOOD RISK ASSESSMENT.

SITE PAD INFILL	
	Gross
Tent No.	Volume
T3	16.74 m³
T4	15.40 m³
T5	13.79 m³
T6	13.11 m³
T7	32.35 m³
T8	26.22 m³
T9	13.19 m³
T10	28.99 m³
T11	30.64 m³
T12	25.41 m³
T13	18.45 m³
T14	11.75 m³
T15	7.24 m³
13	253.29 m³




 

HO openhouse

24 Marine Terrace Fremantle 6160 PO Box 324 South Fremantle 6162 E info@openhousegroup.com.au W www.openhousegroup.com.au T +61 8 9193 8000 F +61 8 9192 2601



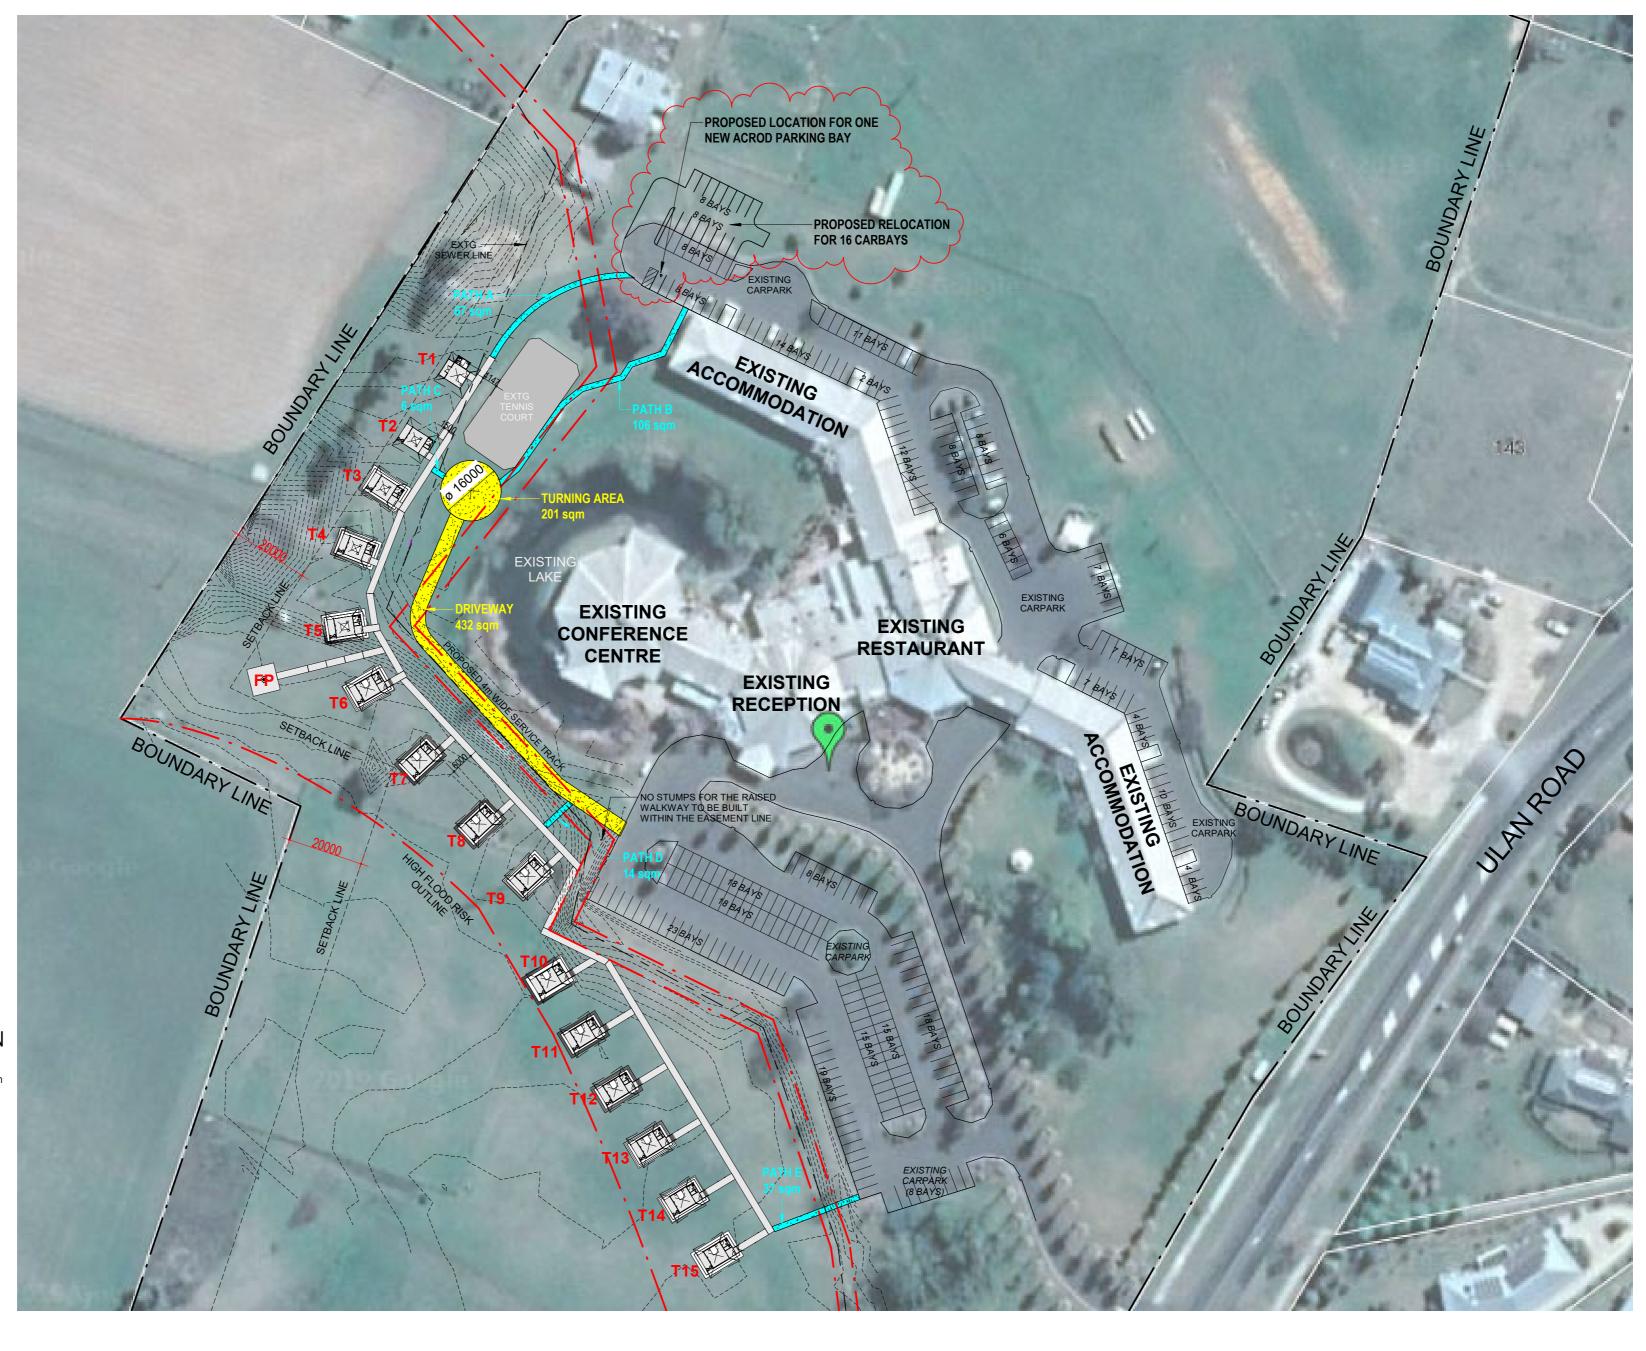

PROJECT: PROPOSED 30 ECO ACCOMMODATION

121 ULAN RD, MUDGEE, NSW, 2850, AUSTRALIA

DRAWN FOR:

ECO STRUCTURES AUSTRALIA

PARKLANDS RESORT & CONFERENCE CENTRE

THIS DRAWING IS COPYRIGHT PROTECTED & REMAINS THE PROPERTY OF OPENHOUSE DESIGN (ABN 74 148 215 070) & ECO STRUCTURES AUSTRALIA (ABN 76 112 623 284) & SHALL NOT BE USED FOR ANY OTHER PURPOSE THAN ORIGINALLY INTENDED.

 READ FIGURED DIMENSIONS IN PREFERENCE TO SCALE ALL DIMENSIONS IN mm U.O.N.
 BUILDER TO CHECK AND CONFIRM ALL HARSAUREMENTS, LEVELS & DETAILS PRIOR TO THE COMMENCEMENT OF ANY WORK OR FINANCIAL COMMITMENT. BUILDER TO CHECK AND CONFIRM MEASUREMENTS OF EXISTING BUILDING.

 THIS DRAWING TO BE READ IN CONJUNCTION WITH ALL BUILDING DESIGN DRAWINGS, ARCHITECTURAL NATSPEC SPECIFICATION, ALL CONSULTANTS DRAWINGS AND SPECIFICATIONS & MANUFACTURERS SPECIFICATION.

 ALL WORKMANSHIP & MATERIALS TO BE IN ACCORDANCE WITH THE MOST CURRENT BUILDING REGULATIONS, S.A.A. CODES & AUSTRALA STANDARDS.

AUSTRALIA STANDARUS.

6. CONCEPTS SHOWN ARE SUBJECT TO RELEVANT AUTHORITY APPROVALS.

7. FURNITURE, FIXTURE & LANDSCAPING FOR ILLUSTRATIVE PURPOSES ONLY.

8. 3D IMAGES FOR ILLUSTRATIVE PURPOSES ONLY.

WORKING DRAWINGS SCALE @ A2 DATE As indicated 29/08/2022 9:36:24 AM PROJECT NO. 8.0060 DRAWING PART SITE PLAN DRAWING NO. SKO2