



NOTES

NO BOUNDARY SURVEY HAS BEEN UNDERTAKEN. BEARINGS, DIMENSIONS AND AREA ARE FROM TITLE ONLY AND ARE SUBJECT TO CONFIRMATION BY BOUNDARY SURVEY IF REQUIRED.

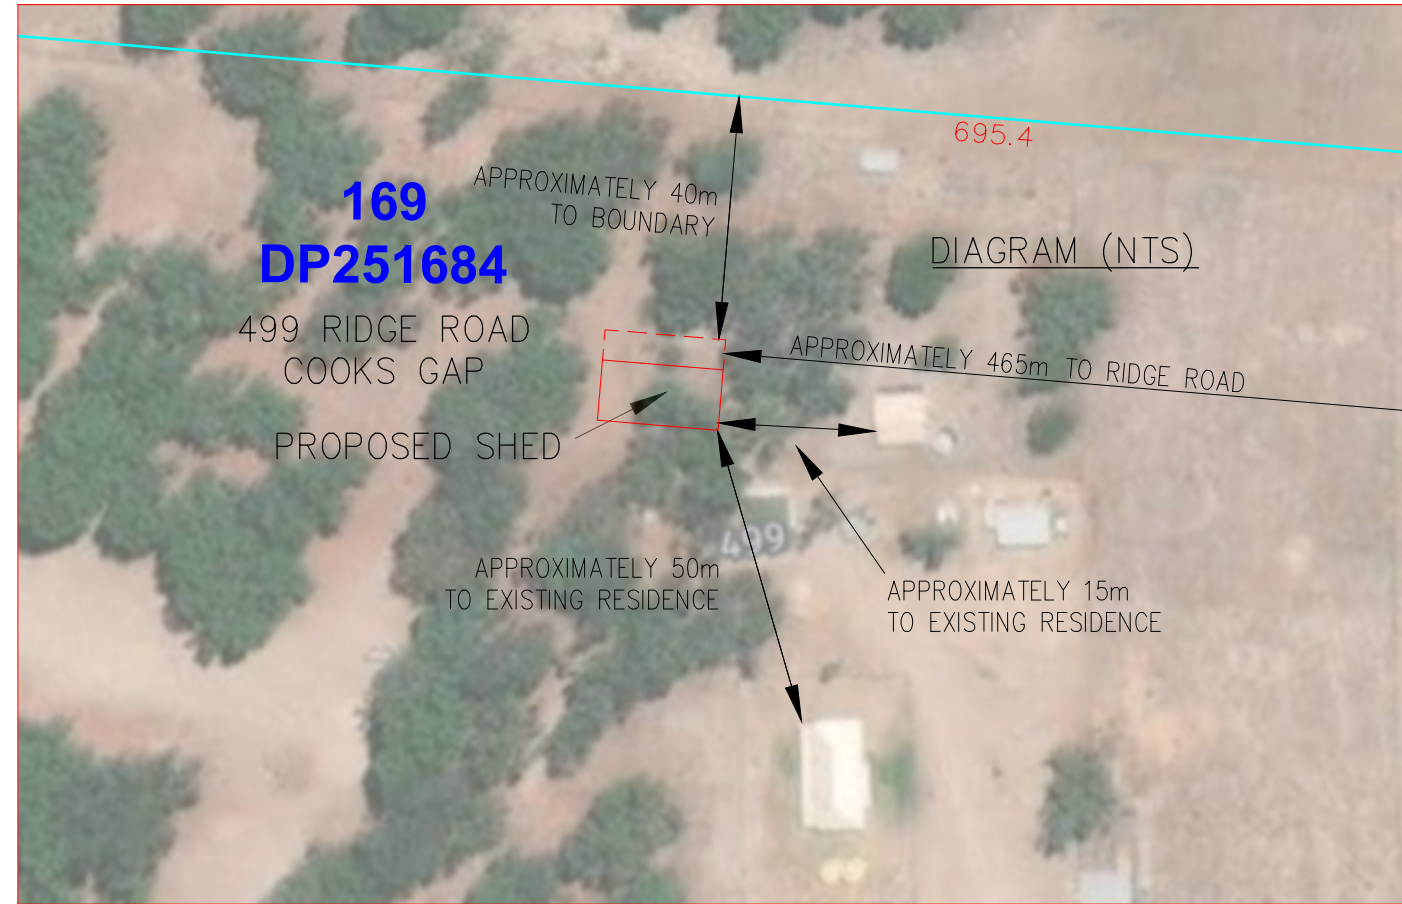

REVISIONS	No.	DATE	REVISION DETAILS	DRAWN	CHK	APP
A	19-12-2022	INITIAL VERSION		DSR	DSR	DSR

SCALE: 1:2000
 DATUM: N/A
 ORIGIN:
 COORDINATES: N/A
 CROSS SECTION:
 V: N/A H: N/A

 

CLIENT: Philip White

SURVEY: DSR
 DRAWN: DSR
 DESIGNED: N/A
 APPROVED: DSR

TITLE: 499 RIDGE ROAD, COOKS GAP - SITE PLAN
 DATE OF SURVEY: N/A
 DATE OF PLAN: 19-12-2022
 DATE LAST SAVED: 19-12-2022
 DATE APPROVED: 19-12-2022
 DWG No:
 499 Ridge Road, Cooks Gap - Site Plan.dwg

JOB No: PW
 ISSUE: A
 SHEET 1 OF 1 SHEETS
 SIZE: A3