



CAMERON ANDERSON ARCHITECTS PTY LTD
ABN 78385853147

MUDGEES
Level 1, 1 Lovejoy St, Mudgee, NSW
c/- PO Box 3, Mudgee NSW, 2850
m. 0409 257 688
skype. caa_mudgee

NEWCASTLE
Level 1, 356 Hunter Street
Newcastle NSW, 2300
m. 0419 281 574
skype. caa_newcastle

info@caarch.com.au
www.caarch.com.au

03	RFI Issue	12.03.13
02	RFI for comment	06.03.13
01	DA Submission	08.11.12

Rev	Description	Date
-----	-------------	------

Check all dimensions and site conditions prior to the commencement of any work, the purchase or ordering of any materials, fittings, plant, services or equipment and the preparation of shop drawings and / or the fabrication of any components.

Do not scale drawings - refer to figured dimensions only. Any discrepancies shall immediately be referred to the architect for clarification.

All drawings may not be reproduced or distributed without prior permission from the architect.



Cover Residence

LOT 11, 6 Avisford Court
Mudgee NSW 2850
Cover Constructions

Shed Drawings

PROJECT NUMBER	039
DATE	March 2013
STATUS	DA
DRAWN BY	CA
SCALE	1 : 200
DRAWING NO.	

A3.201

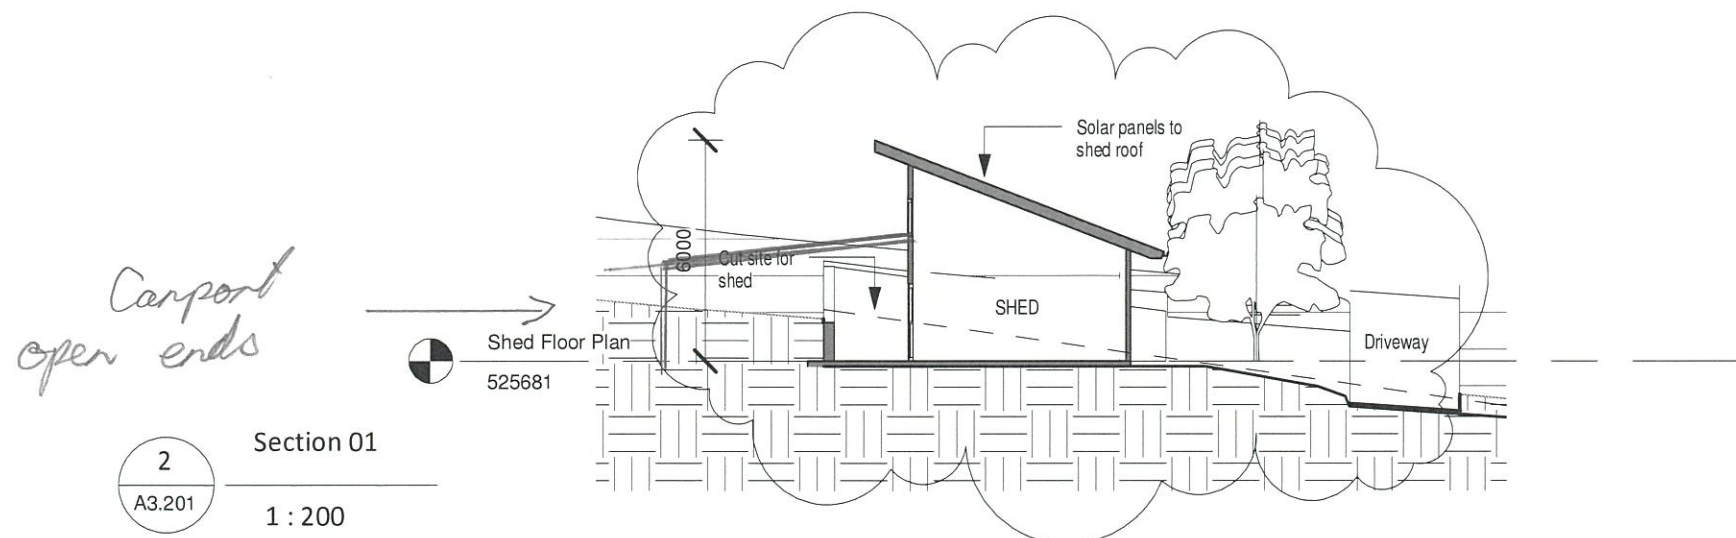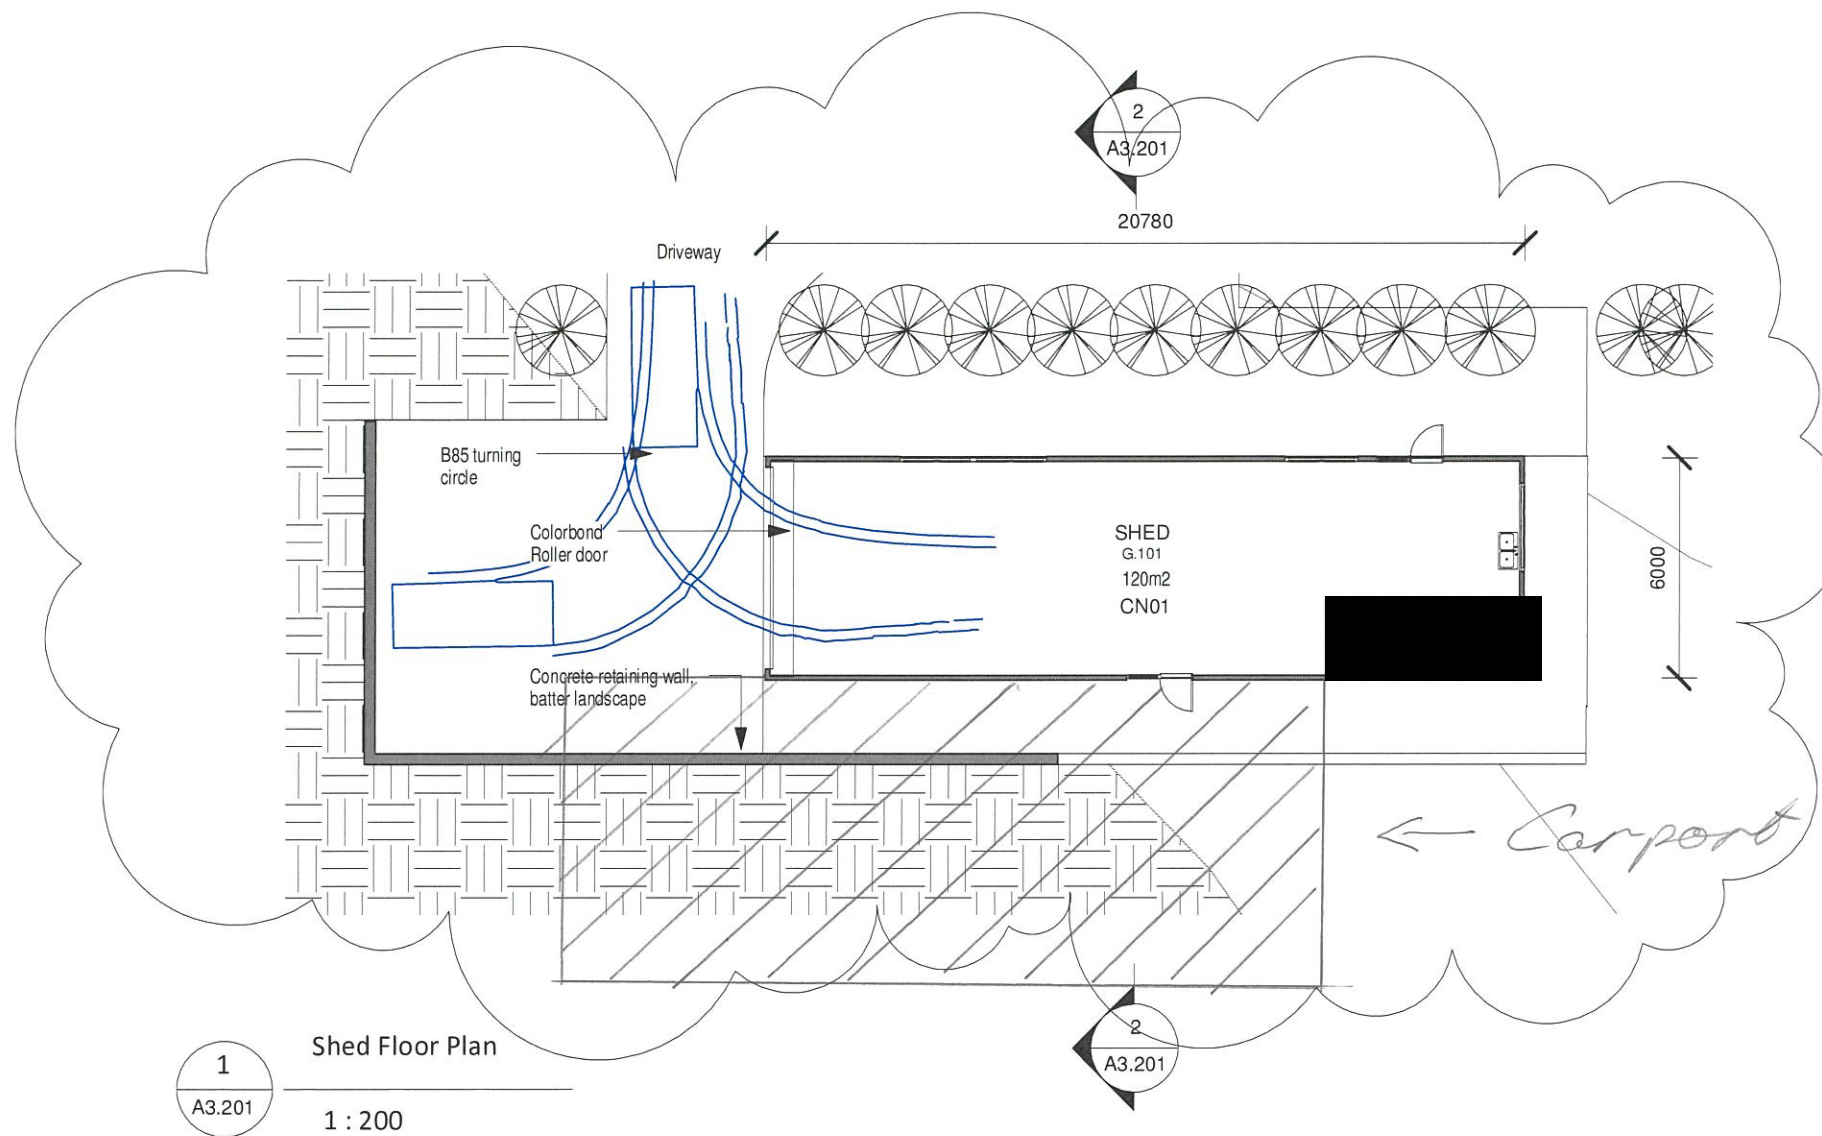



CAMERON ANDERSON ARCHITECTS PTY LTD
ABN 78385853147

MUDGE
Level 1, 1 Lovejoy St, Mudgee, NSW
c/- PO Box 3, Mudgee NSW, 2850
m. 0409 257 688
skype. caa_mudgee

NEWCASTLE
Level 1, 356 Hunter Street
Newcastle NSW, 2300
m. 0419 281 574
skype. caa_newcastle

info@caarch.com.au
www.caarch.com.au

02	RFI Issue	12.03.13
01	RFI	06.03.13

Rev	Description	Date
-----	-------------	------

Check all dimensions and site conditions prior to the commencement of any work, the purchase or ordering of any materials, fittings, plant, services or equipment and the preparation of shop drawings and / or the fabrication of any components.

Do not scale drawings - refer to figured dimensions only. Any discrepancies shall immediately be referred to the architect for clarification.

All drawings may not be reproduced or distributed without prior permission from the architect.


Cover Residence

LOT 11, 6 Avisford Court
Mudgee NSW 2850
Cover Constructions

Shed Elevations


PROJECT NUMBER	039
DATE	March 2013
STATUS	DA
DRAWN BY	CA
SCALE	1 : 200
DRAWING NO.	

A7.103

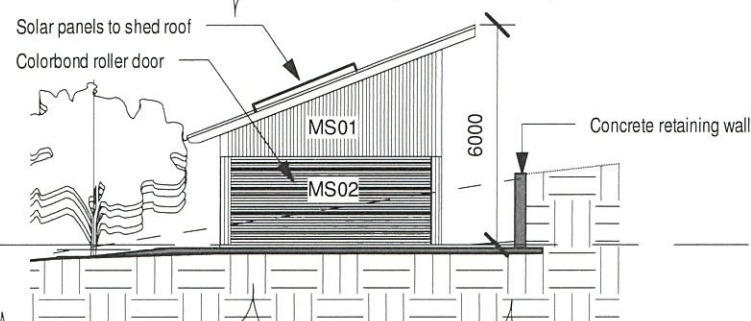


Shed Floor Plan
525681

1
A7.103
Shed West Elevation
1 : 200

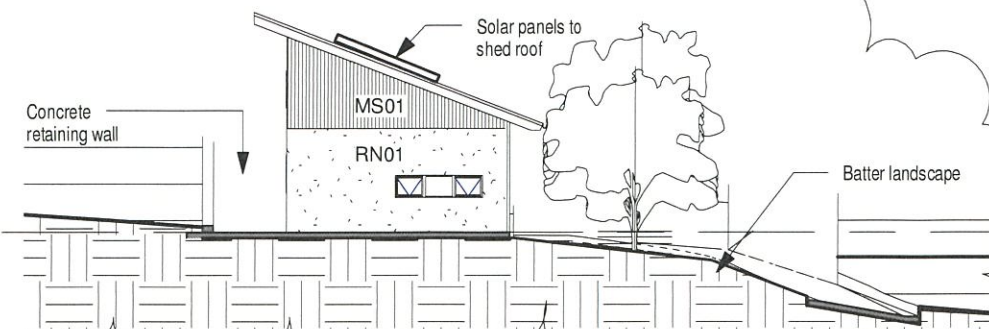


Shed Floor Plan
525681

2
A7.103
Shed East Elevation
1 : 200

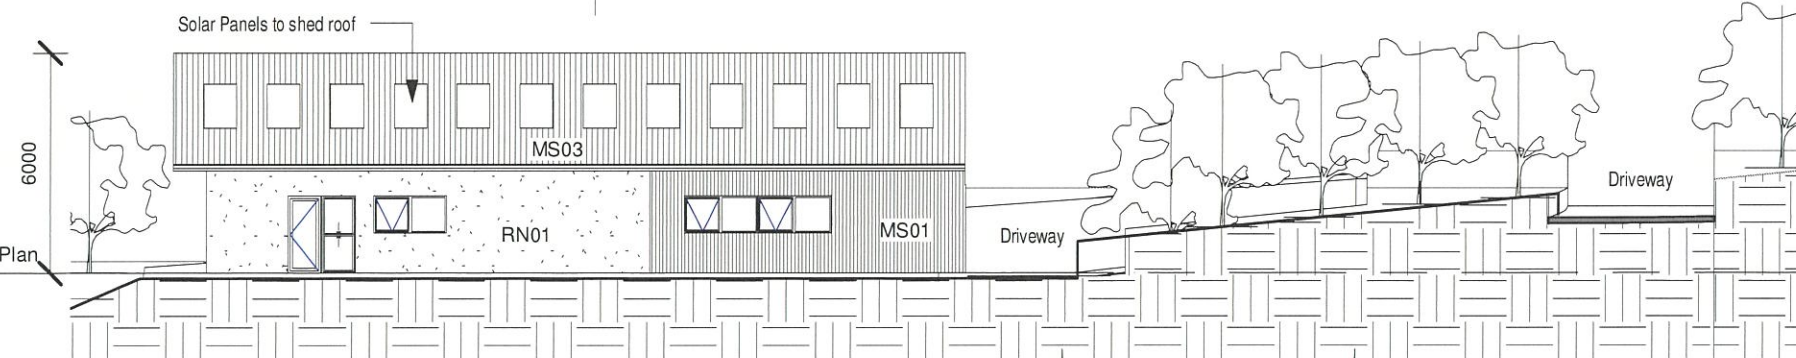

Shed Floor Plan
525681

3
A7.103
Shed North Elevation
1 : 200

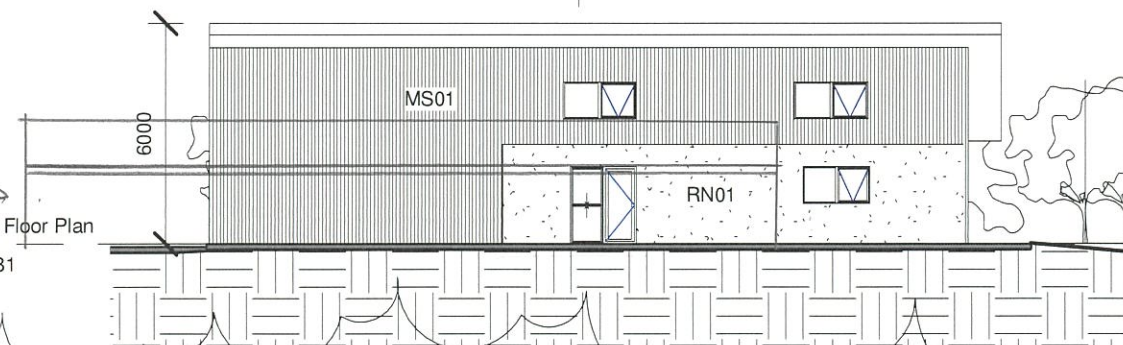

Shed Floor Plan
525681

4
A7.103
Shed South Elevation
1 : 200