



Rev	Description	Date
03	RFI Issue	12.03.13
02	RFI For Comment	06.03.13
01	DA Submission	08.11.12

Rev	Description	Date
03	RFI Issue	12.03.13
02	RFI For Comment	06.03.13
01	DA Submission	08.11.12

Check all dimensions and site conditions prior to the commencement of any work, the purchase or ordering of any materials, fittings, plant, services or equipment and the preparation of shop drawings and / or the fabrication of any components.

Do not scale drawings - refer to figured dimensions only. Any discrepancies shall immediately be referred to the architect for clarification.

All drawings may not be reproduced or distributed without prior permission from the architect.

Cover Residence

LOT 11, 6 Avisford Court
 Mudgee NSW 2850
 Cover Constructions

NORTH



Site Plan

PROJECT NUMBER 039

DATE March 2013


STATUS DA

DRAWN BY CA


SCALE 1 : 750

DRAWING NO.

A1.101

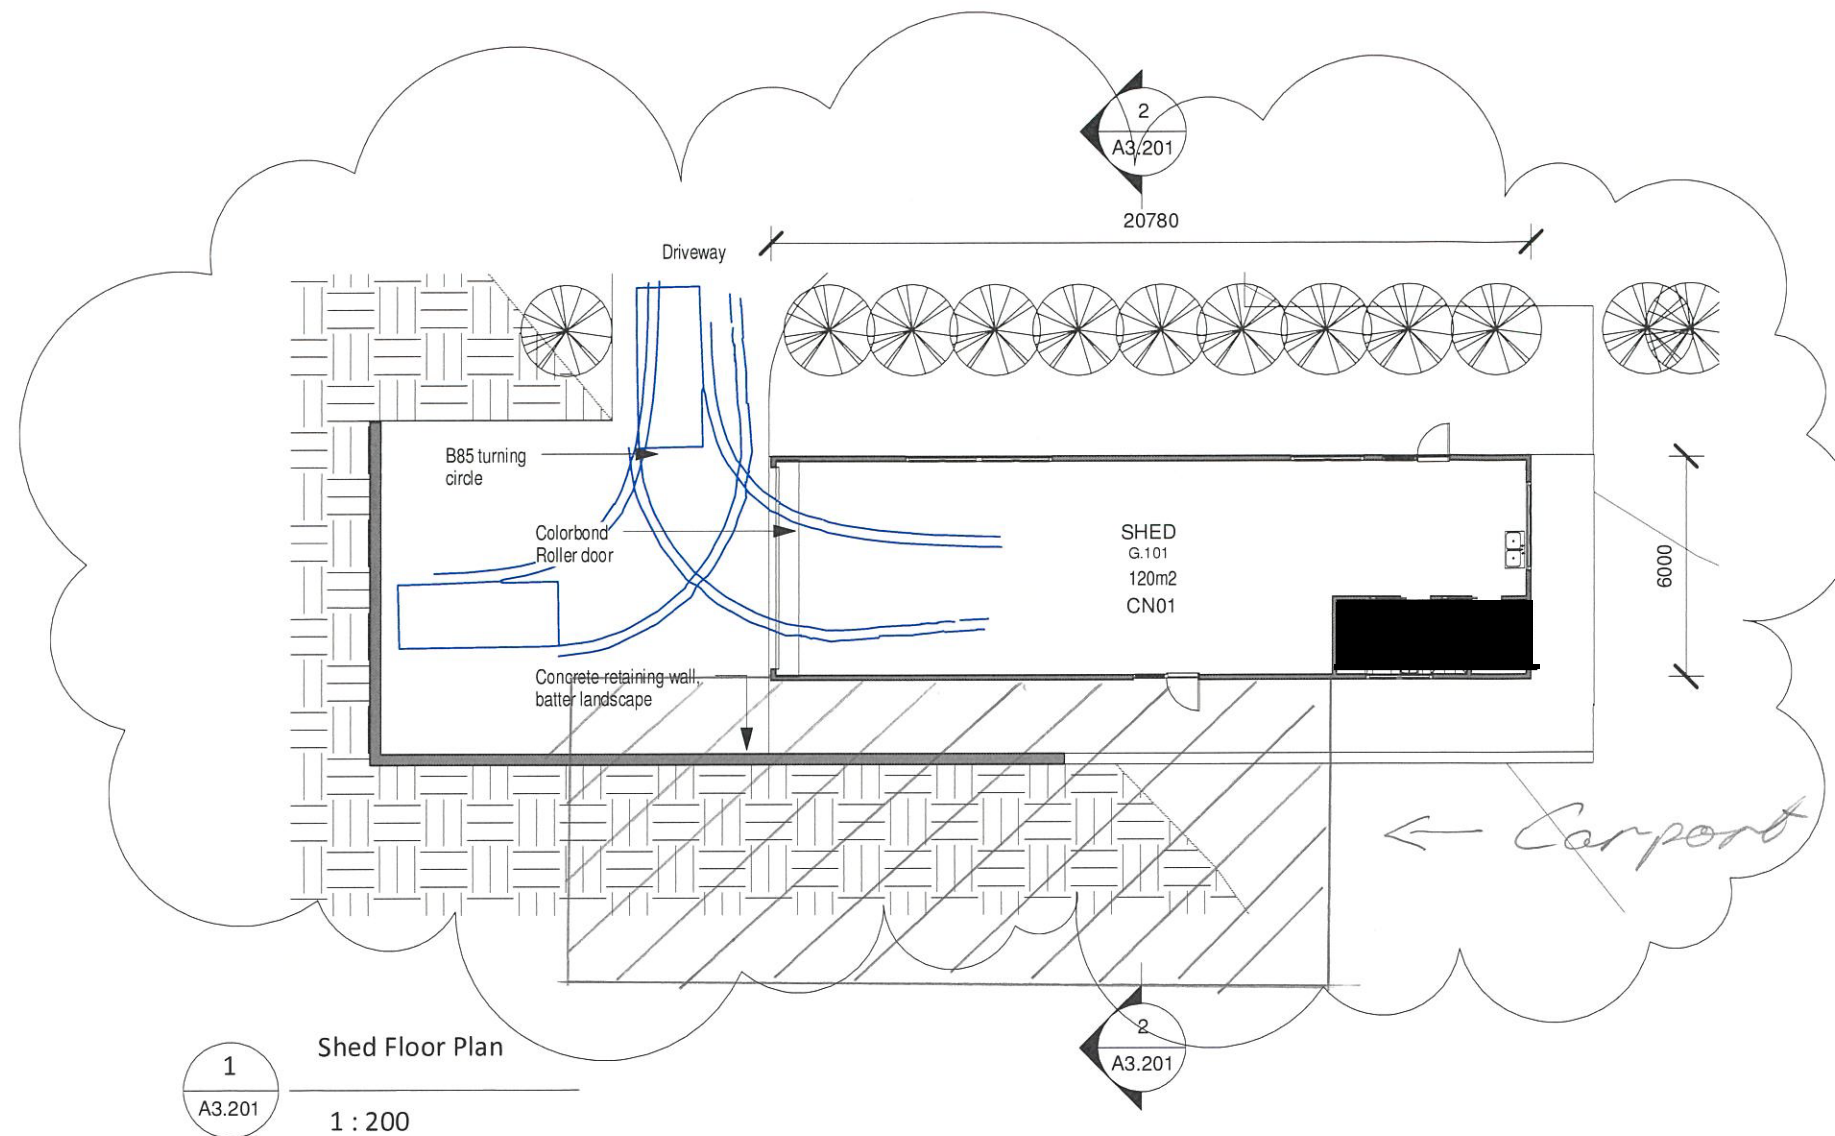

1
 A3.201
 Shed Floor Plan
 1 : 200

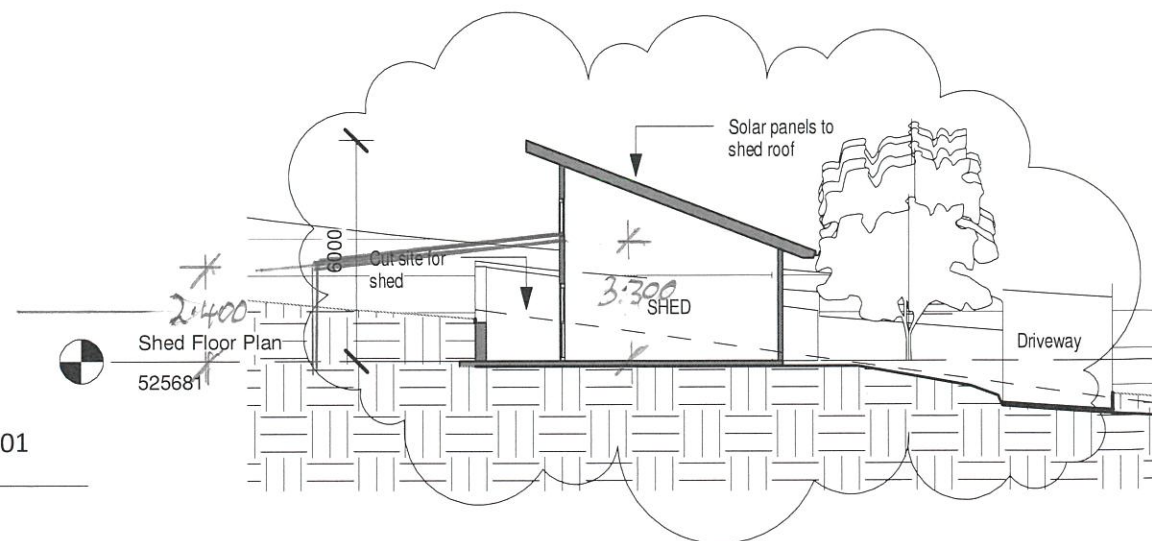

2
 A3.201
 Section 01
 1 : 200

Rev	Description	Date
03	RFI Issue	12.03.13
02	RFI for comment	06.03.13
01	DA Submission	08.11.12

Check all dimensions and site conditions prior to the commencement of any work, the purchase or ordering of any materials, fittings, plant, services or equipment and the preparation of shop drawings and / or the fabrication of any components.

Do not scale drawings - refer to figured dimensions only. Any discrepancies shall immediately be referred to the architect for clarification.

All drawings may not be reproduced or distributed without prior permission from the architect.

Cover Residence

LOT 11, 6 Avisford Court
 Mudgee NSW 2850
 Cover Constructions


Shed Drawings

PROJECT NUMBER	039
DATE	March 2013
STATUS	DA
DRAWN BY	CA
SCALE	1 : 200


DRAWING NO.

A3.201


Carport open ends

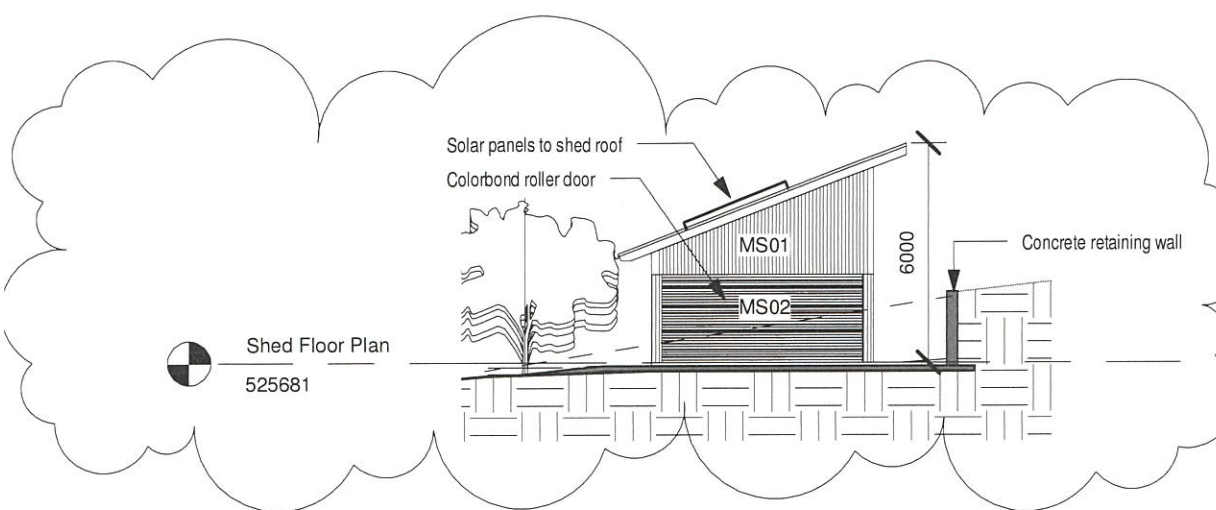


1
 A7.103
 Shed West Elevation
 1 : 200

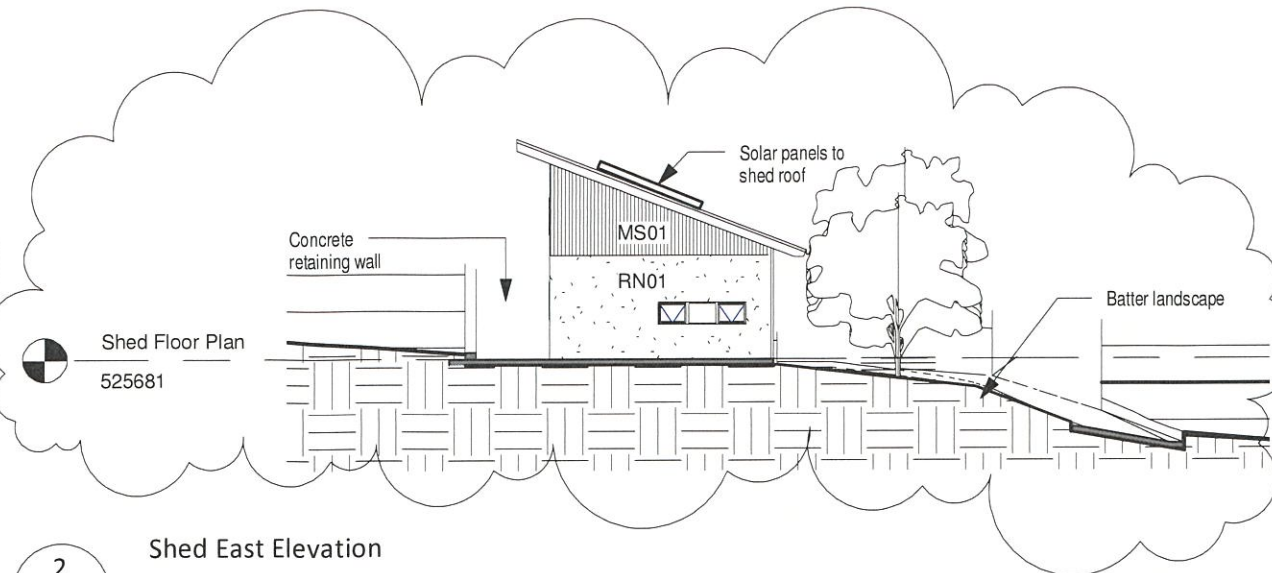

2
 A7.103
 Shed East Elevation
 1 : 200

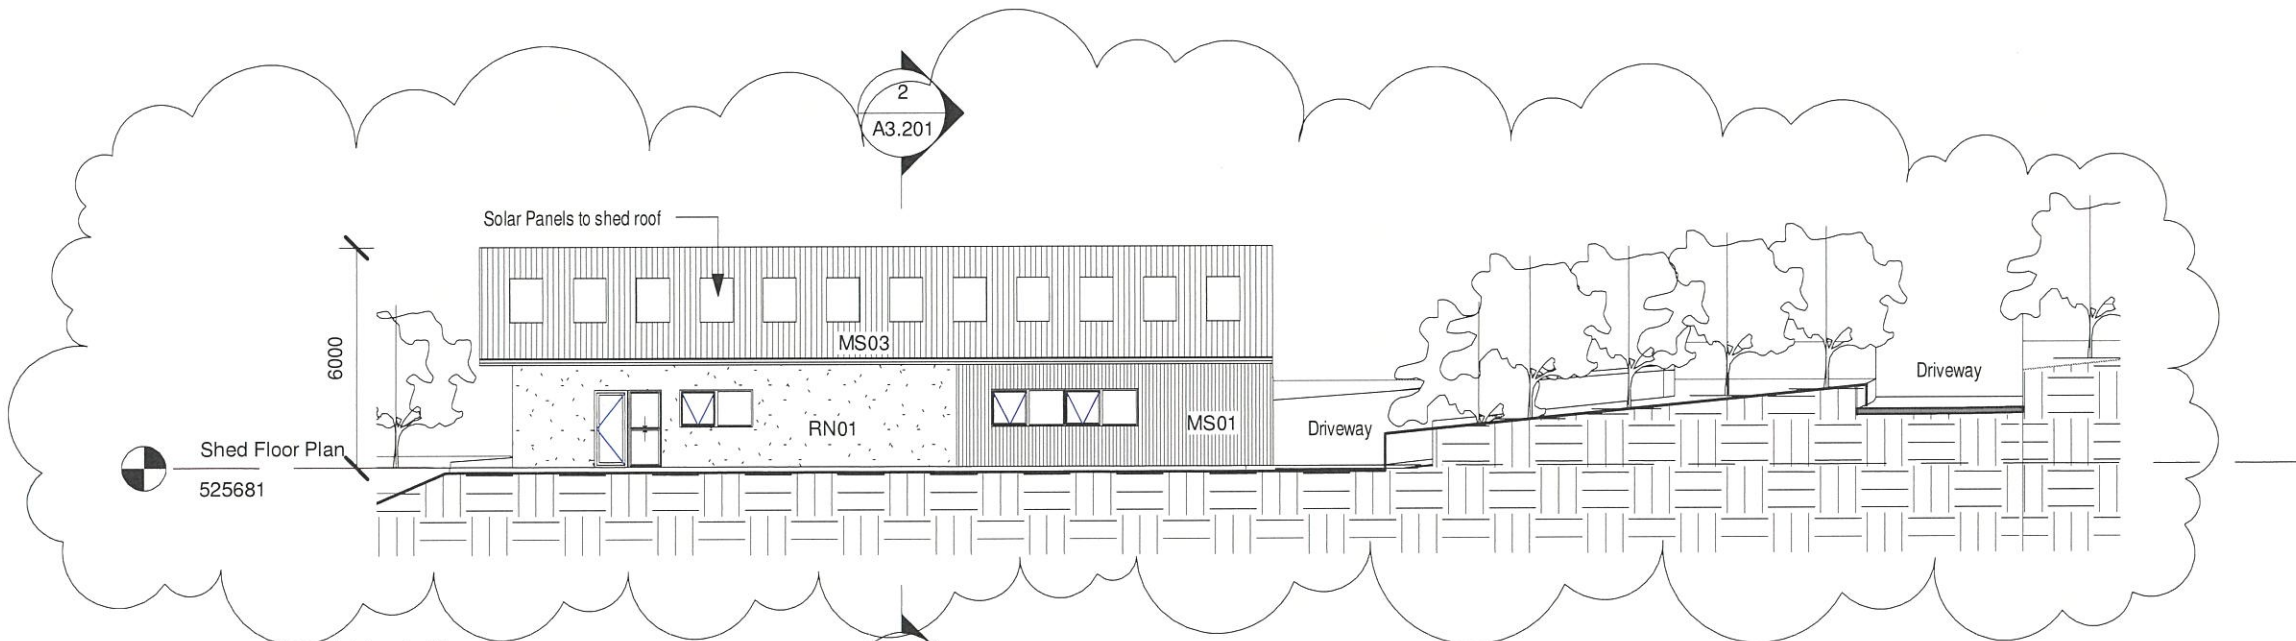

3
 A7.103
 Shed North Elevation
 1 : 200

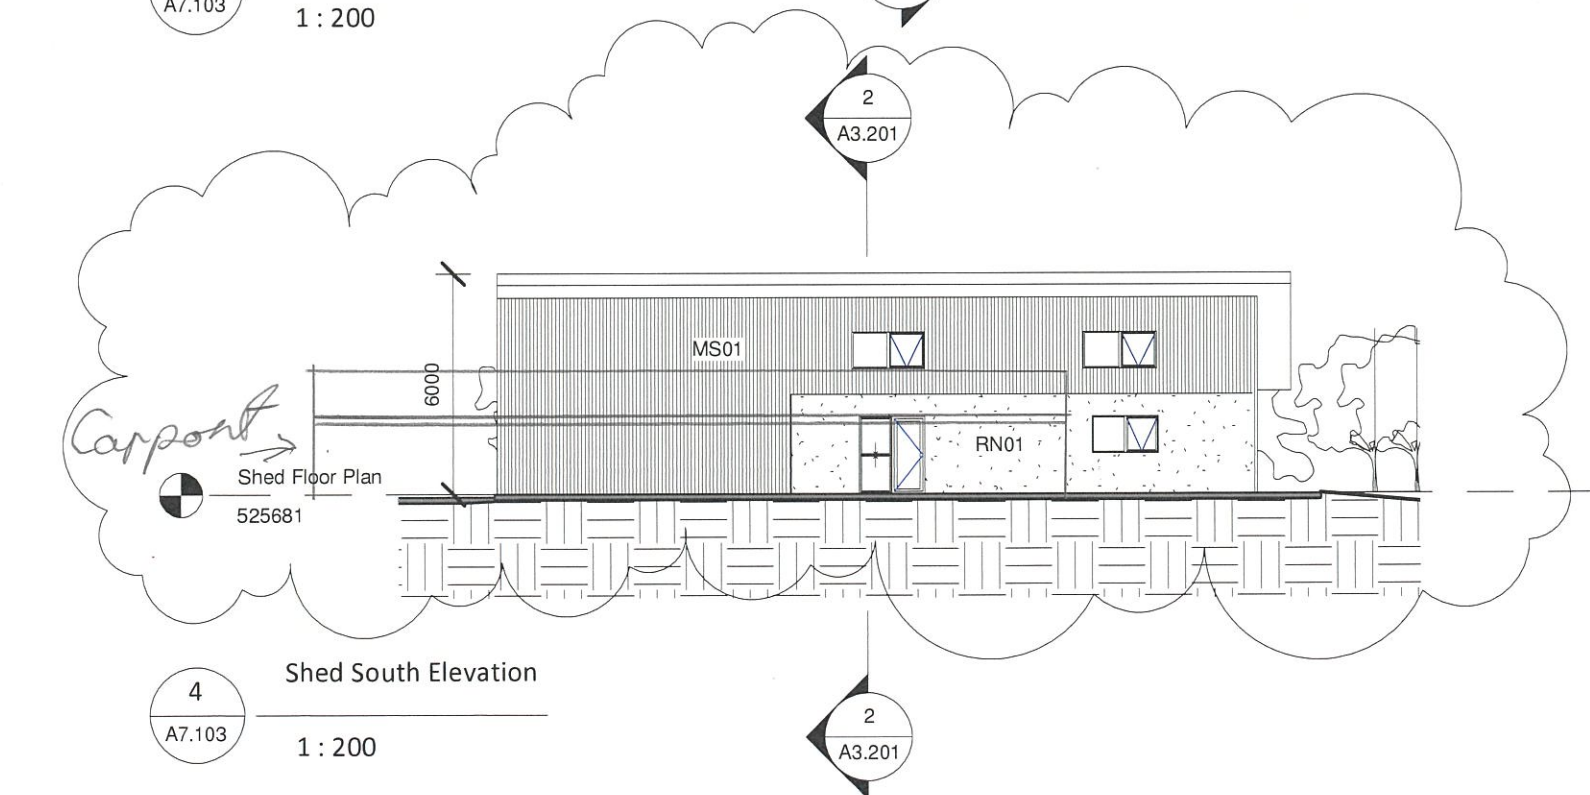

4
 A7.103
 Shed South Elevation
 1 : 200

02	RFI Issue	12.03.13
01	RFI	06.03.13

Rev	Description	Date
-----	-------------	------

Check all dimensions and site conditions prior to the commencement of any work, the purchase or ordering of any materials, fittings, plant, services or equipment and the preparation of shop drawings and / or the fabrication of any components.

Do not scale drawings - refer to figured dimensions only. Any discrepancies shall immediately be referred to the architect for clarification.

All drawings may not be reproduced or distributed without prior permission from the architect.

Cover Residence

LOT 11, 6 Avisford Court
 Mudgee NSW 2850
 Cover Constructions

Shed Elevations

PROJECT NUMBER	039
DATE	March 2013
STATUS	DA
DRAWN BY	CA
SCALE	1 : 200

DRAWING NO.

A7.103