



**NORTH ELEVATION**

SCALE 1:100

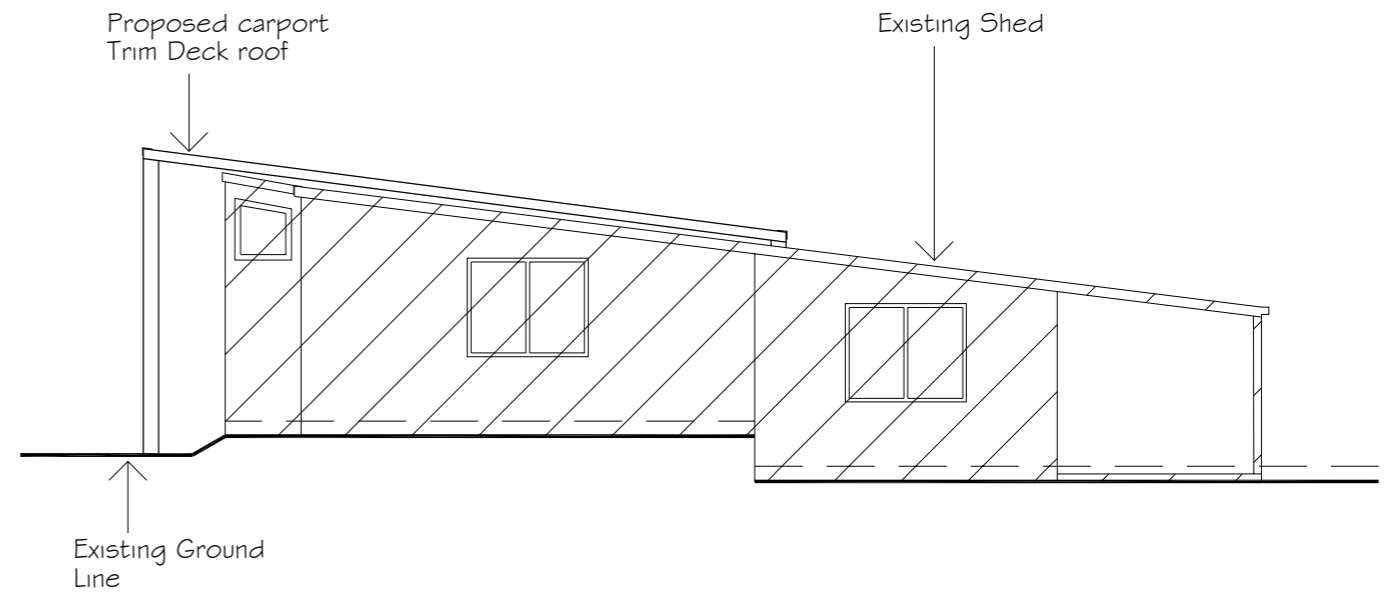

**SOUTH ELEVATION**

SCALE 1:100

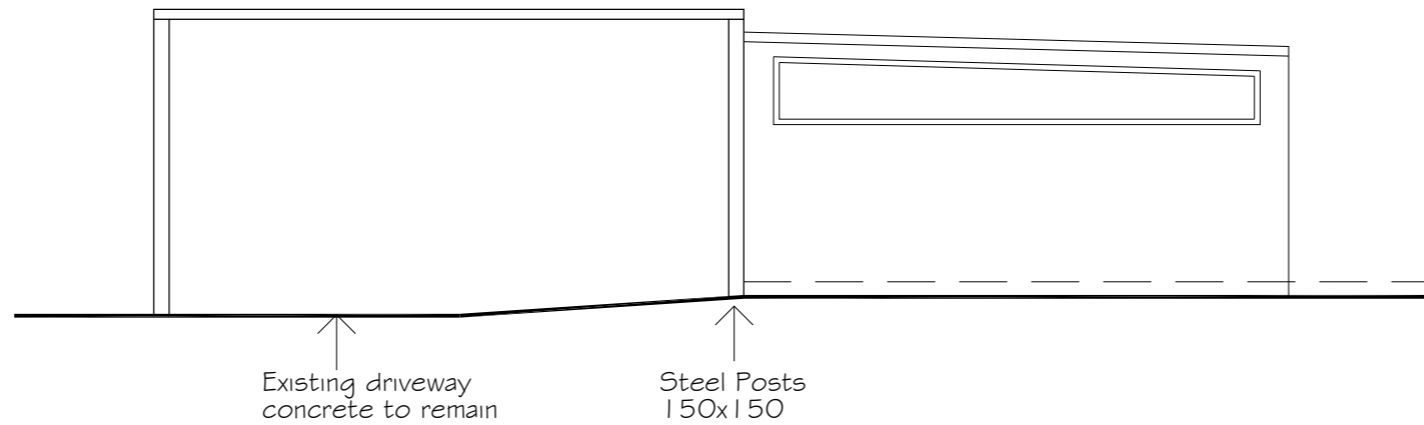

**WEST ELEVATION**

SCALE 1:100

PROPOSED CARPORT TO EXISTING SHED  
 PETER & DEBBIE ELDRED  
 23 DEWHURST DRIVE MUDGE E 2850

SCALE:	1:100			DWG NO.	REV.
DRAWN:	J. LYNCH	DATE:	NOV 2022	0002	A
CHECKED:	P. ELDRED	DATE:	NOV 2022		