





SITE PLAN
SCALE 1:500

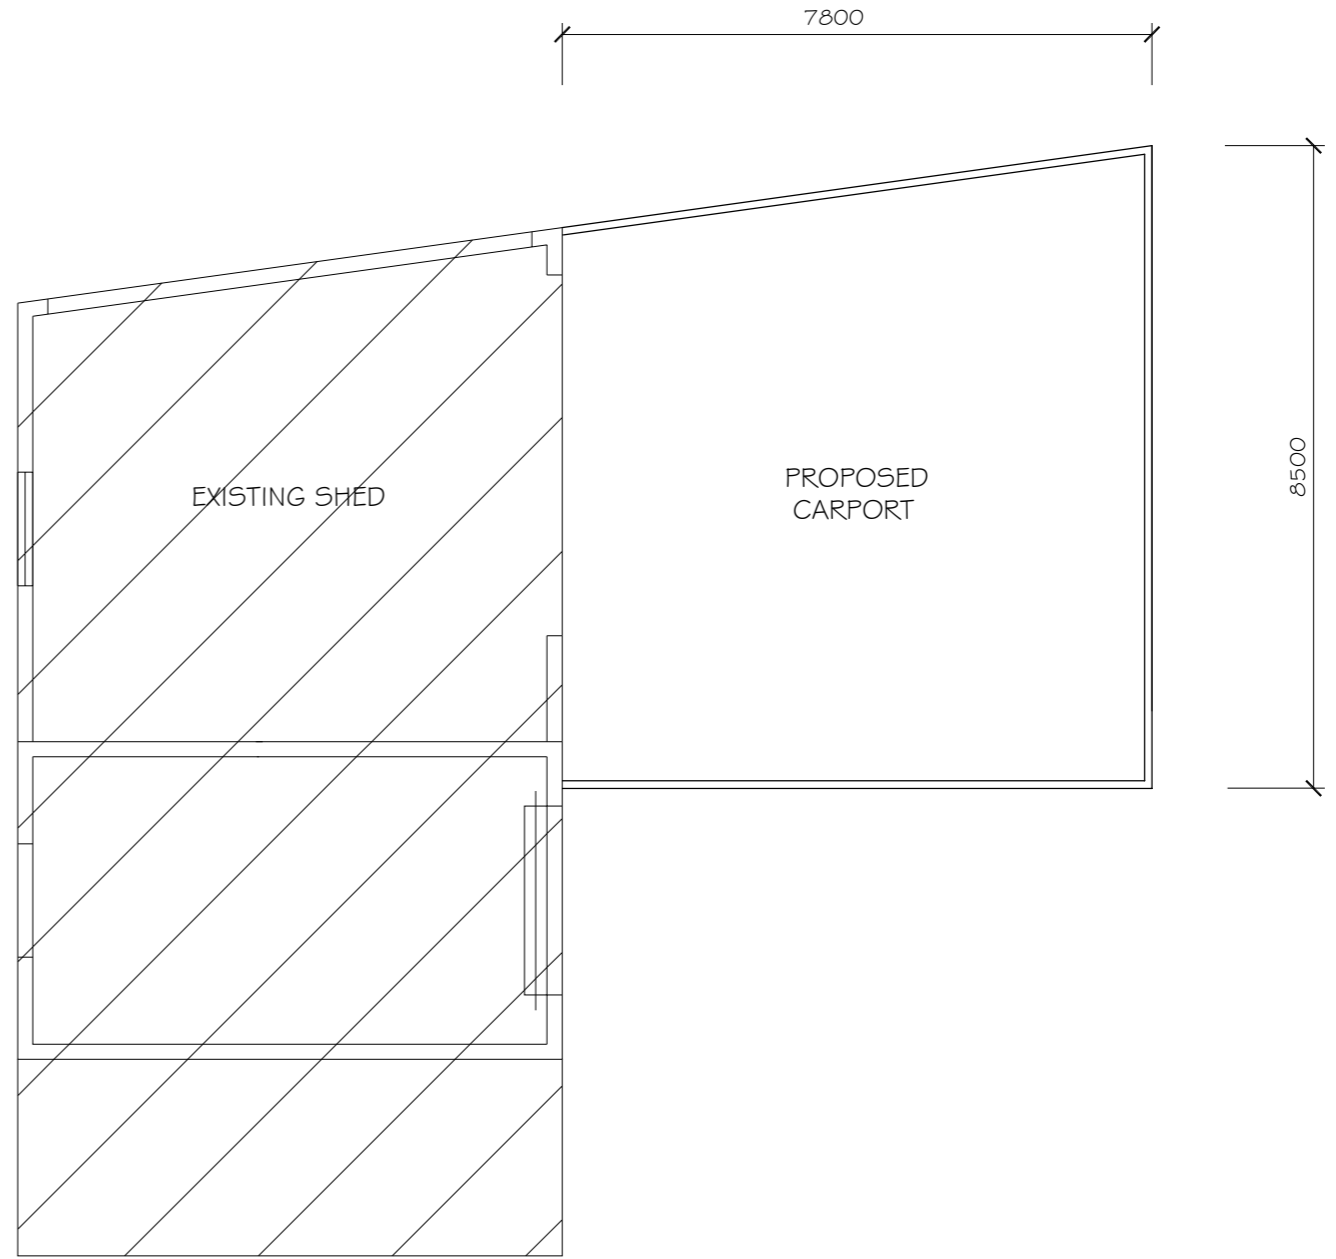

FLOOR PLAN
SCALE 1:100

Floor Areas	
Existing Shed / Carport	= 95 m2
Proposed Carport	= 62 m2
<u>Total</u>	<u>= 157 m2</u>

<p>PROPOSED CARPORT TO EXISTING SHED PETER & DEBBIE ELDRED 23 DEWHURST DRIVE MUDGEE 2850</p>					
SCALE:	1:100			DWG NO.	REV.
DRAWN:	J. LYNCH	DATE:	NOV 2022	0001	A
CHECKED:	P. ELDRED	DATE:	NOV 2022		

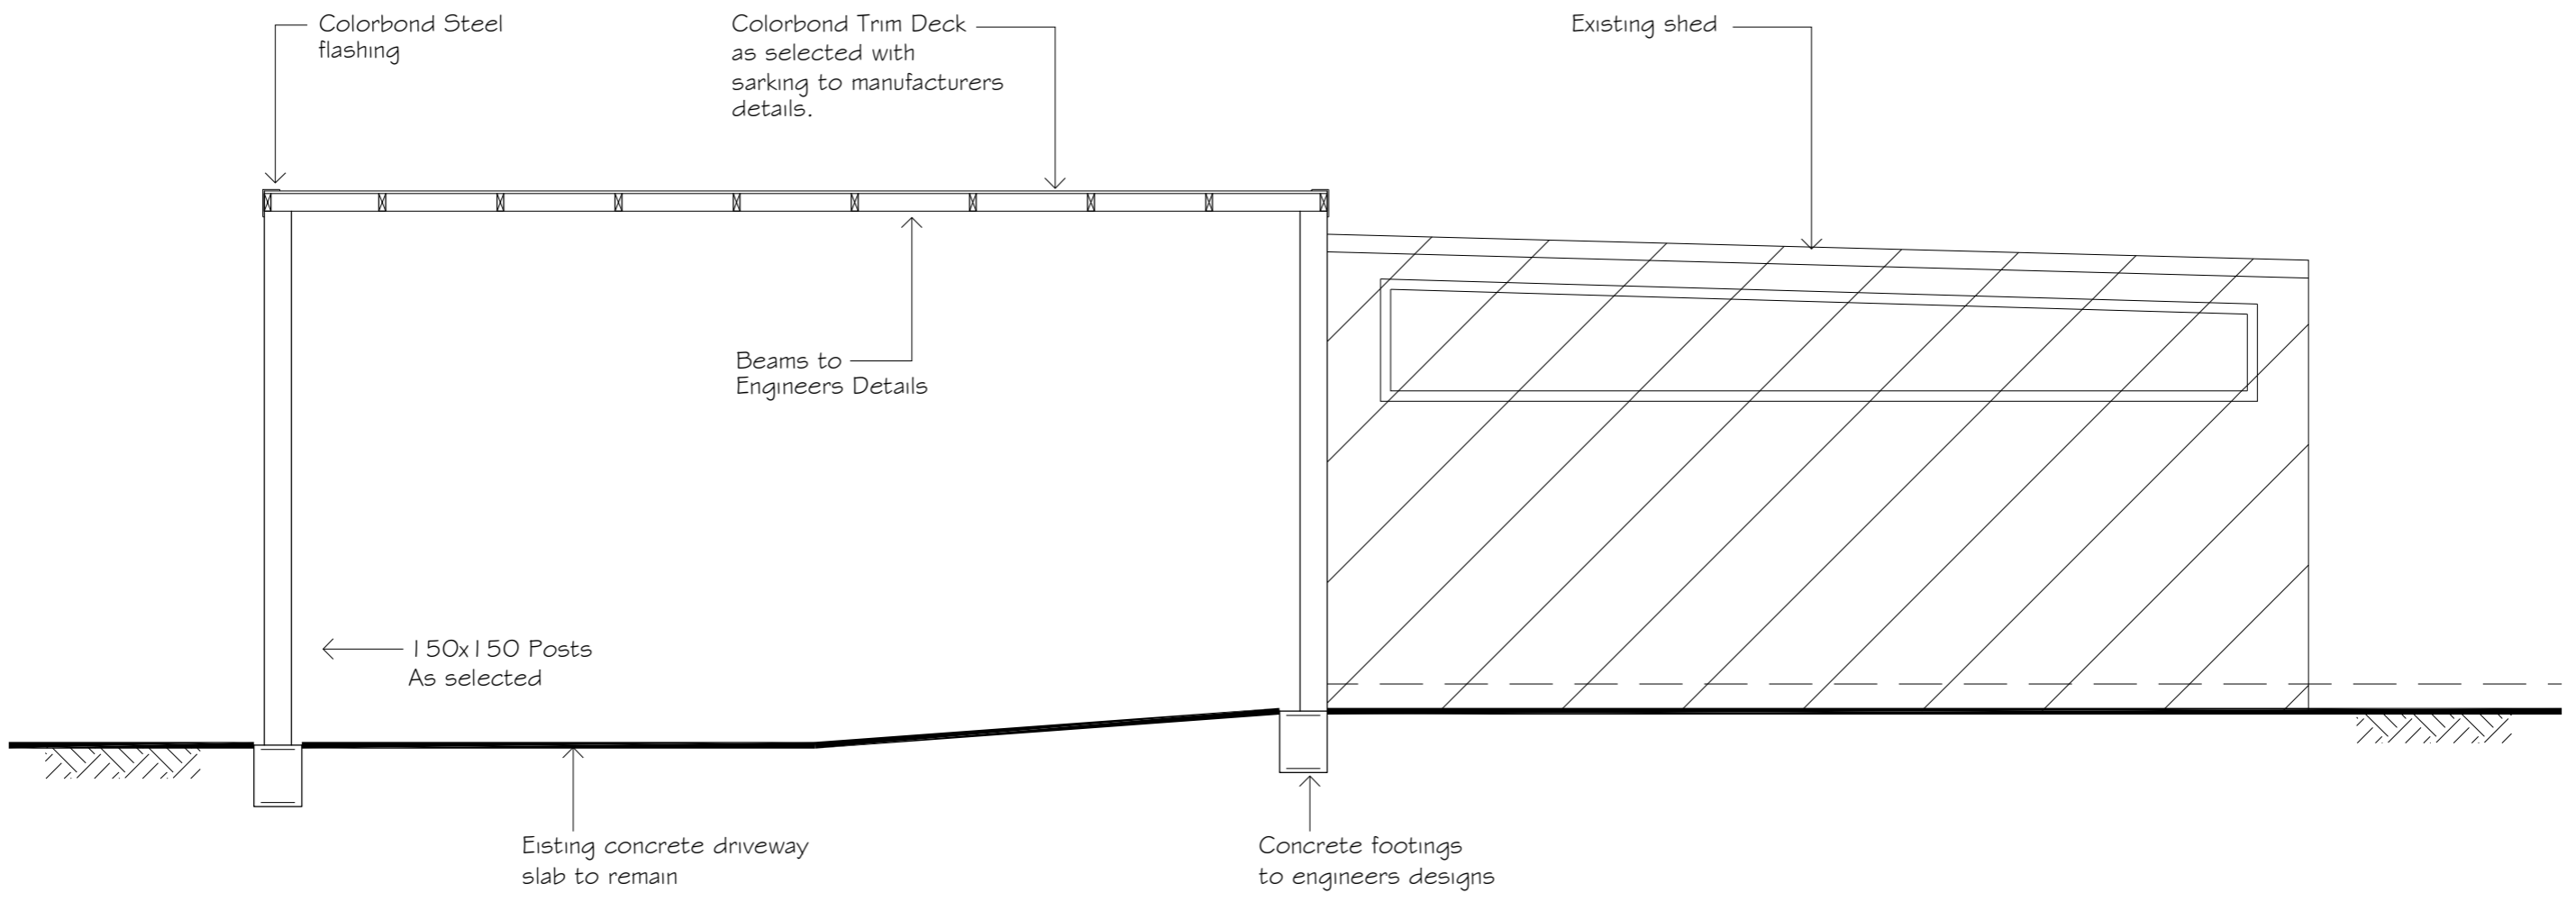

SECTION
SCALE 1:50

<p>PROPOSED CARPORT TO EXISTING SHED PETER & DEBBIE ELDRED 23 DEWHURST DRIVE MUDGEE 2850</p>					
SCALE:	1:100			DWG NO.	REV.
DRAWN:	J. LYNCH	DATE:	NOV 2022	0003	A
CHECKED:	P. ELDRED	DATE:	NOV 2022		