


GROUND FLOOR PLAN



ROOF PLAN 1:200

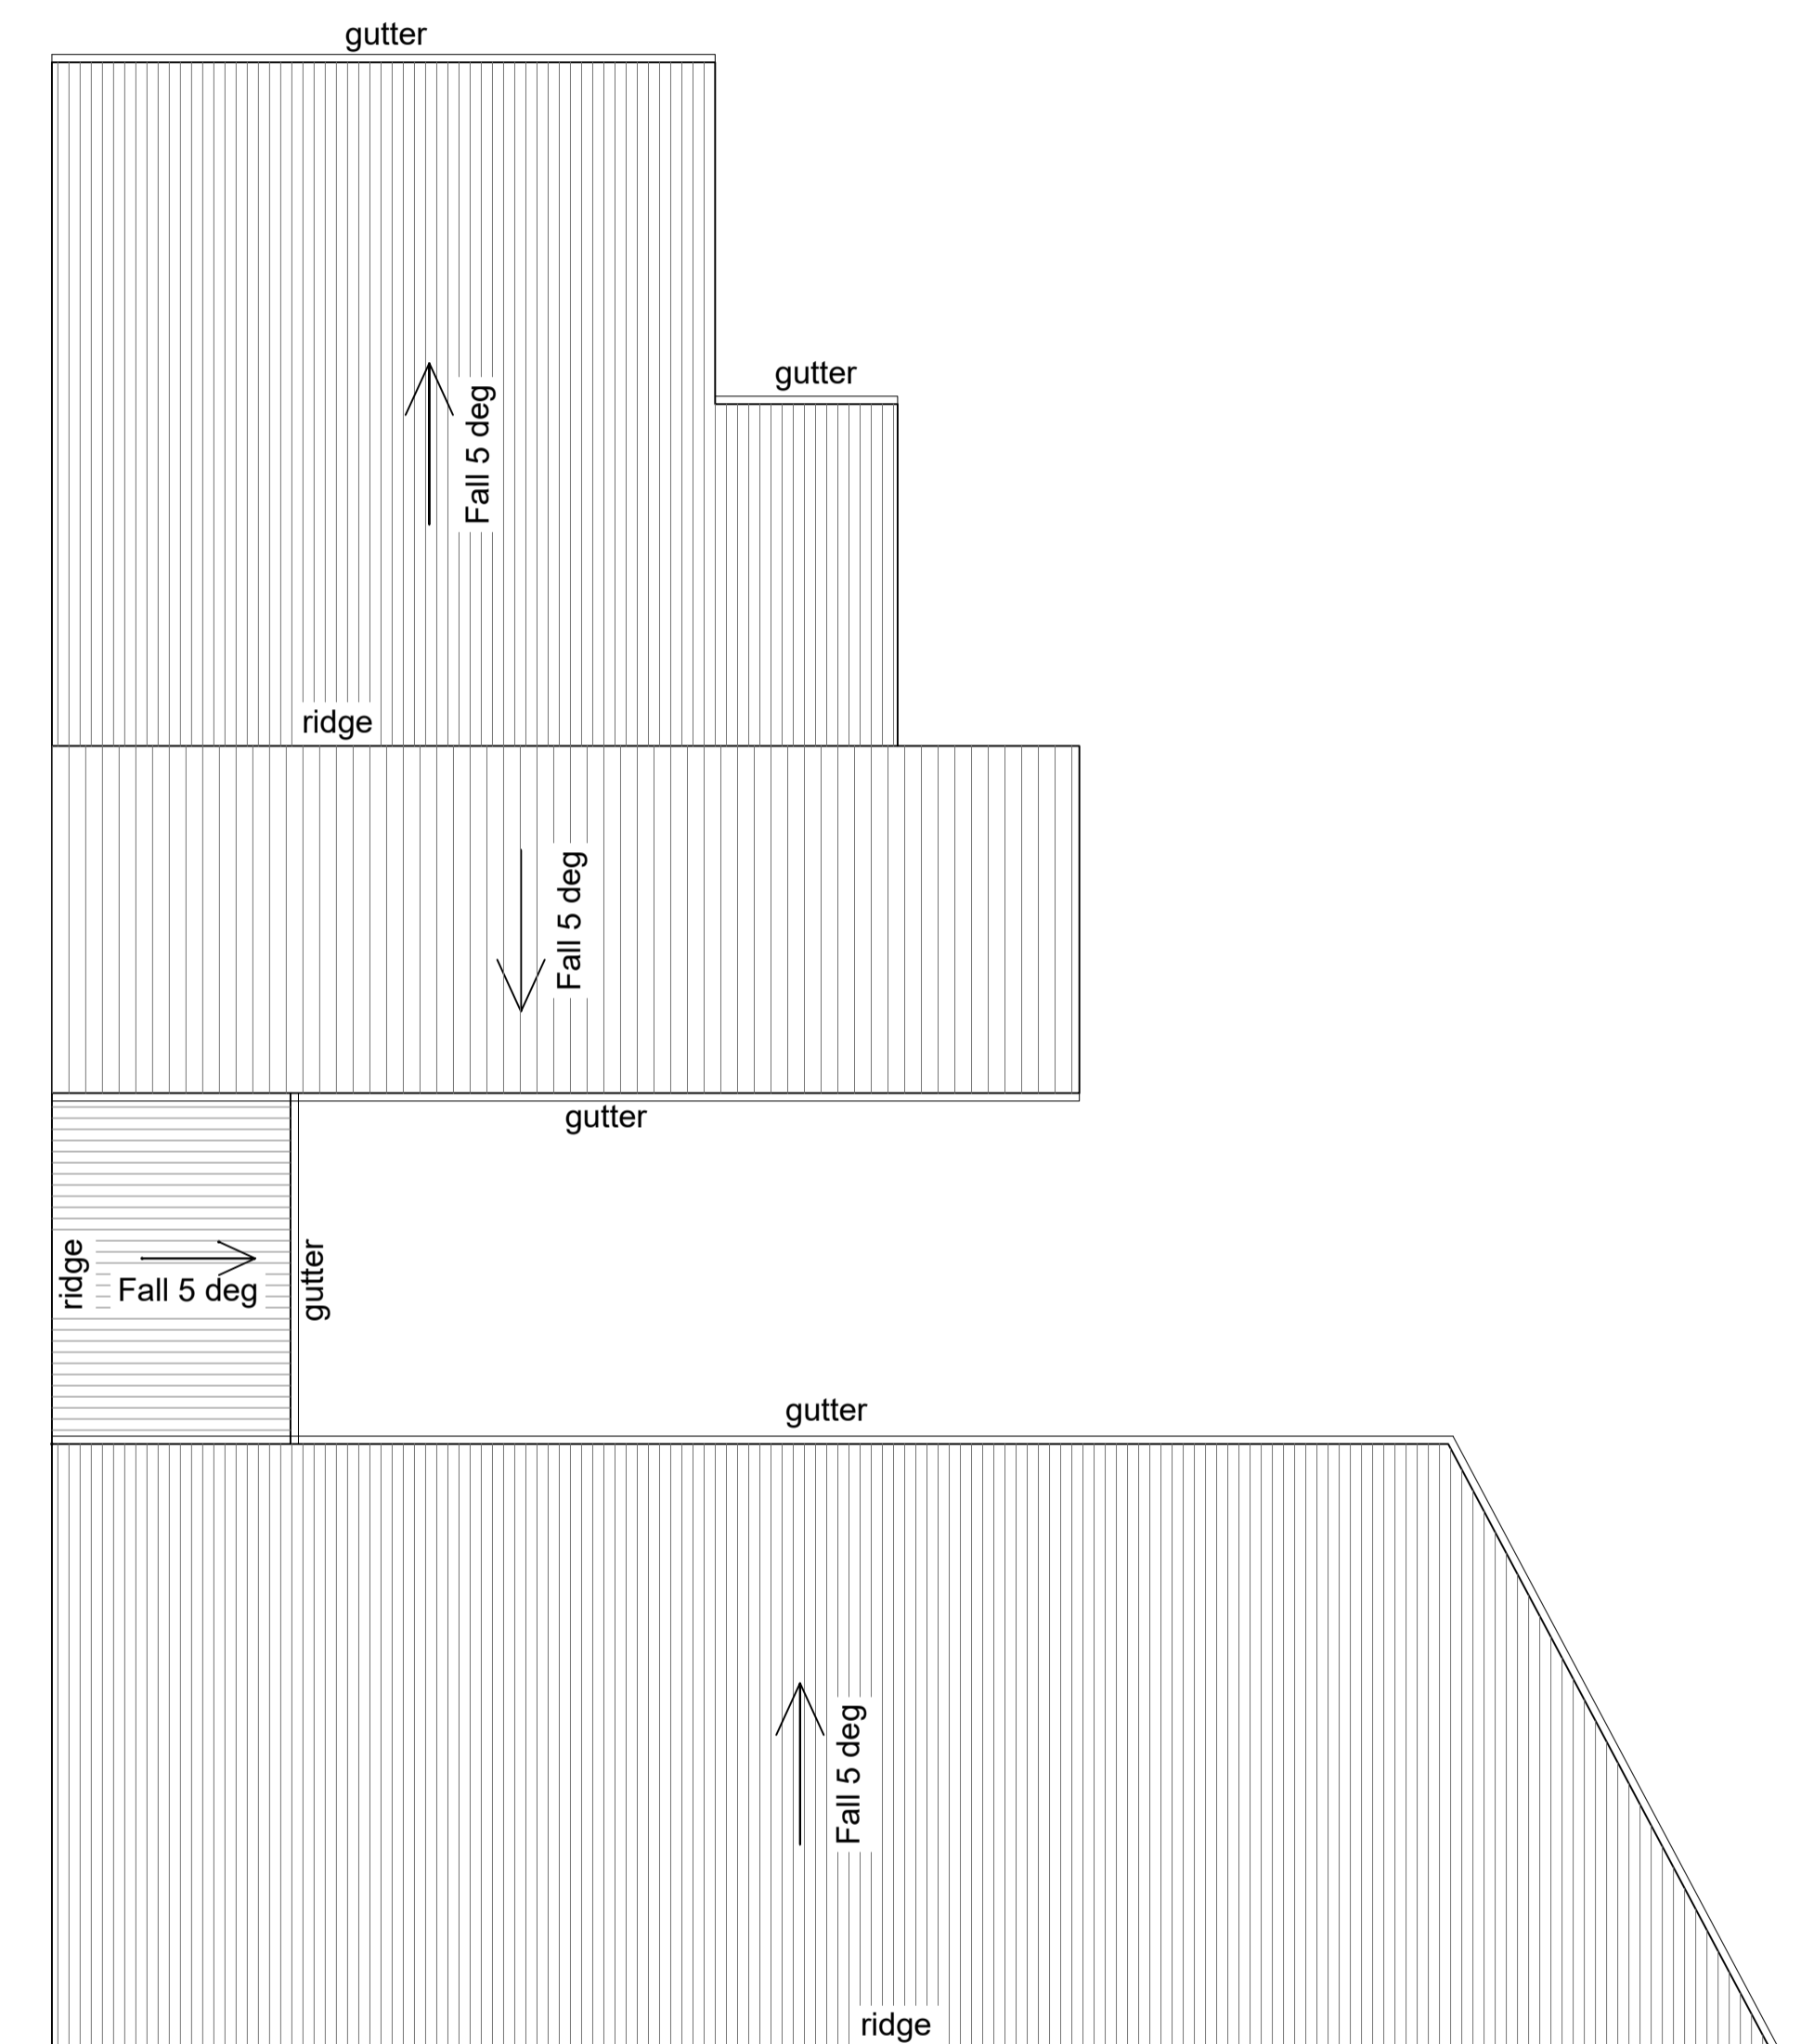

P.O. Box 9053, Bathurst, NSW, 2795
 Ph: 02 6331 5428
 E: admin@structorprojects.com.au
 W: www.structorprojects.com.au


ISSUE	REV	AMMENDMENTS
04-07-22	--	Pre-DA issue for comment

CHKD: BY:	DATE:
---	---

© COPYRIGHT:

- These plans are not to be copied wholly or in part without the express written permission of Stuctor Projects
- Builder to check on site, verify and assume responsibility for all dimensions, setbacks, setouts, setbacks and levels.
- Do not scale plans. If in doubt contact this office prior to commencement of works.

PROJECT: **Lot 9 HILL END ROAD DEVELOPMENT MUDGEES**

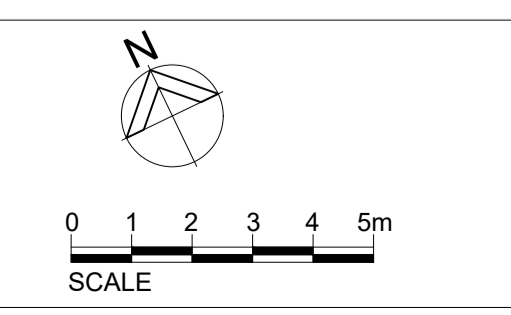

Drawn By:	Checked By:	Issue Date:	Status:	Scale:	Sheet:
--	---	--	PRELIM DA	1:125	A100
Project No:	Drawing Title:			Revision No:	
0967	FLOOR & ROOF PLANS			--	