


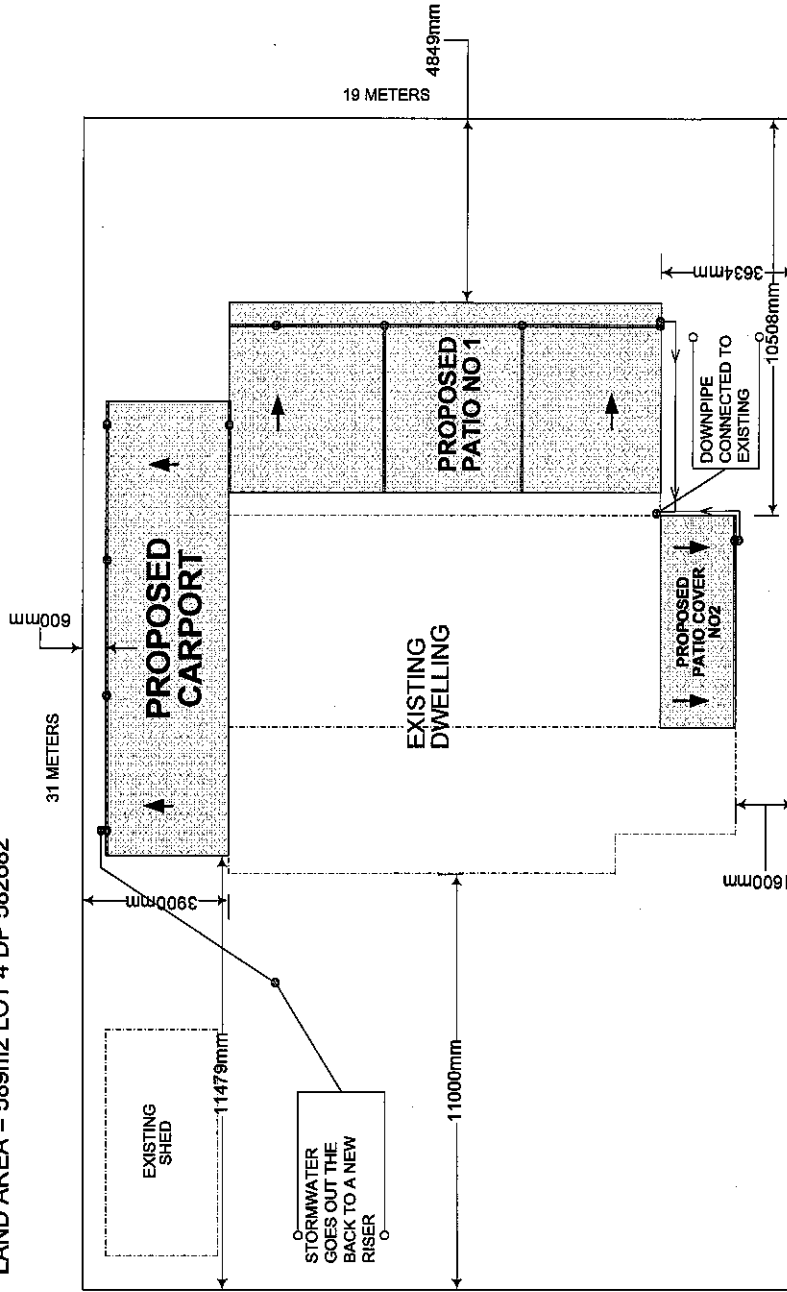

LAND AREA = 589m² LOT 4 DP 582682



13 BLACKMAN CRESCENT

PICOTON BROS IMPROVEMENTS PH) 68840899 LIC # 83737C		CUSTOMER: PIETER STOLTZ PANELSPAN PROJECT : TWO (2) PATIO COVERS & ONE (1) CARPORT SITE ADDRESS: 13 BLACK CRESCENT MUDGE 2850		DESCRIPTION OF PROPOSED WORKS INSTALL TWO (2) PATIO COVERS & REPLACE EXISTING CARPORT		Drawing Plan Schedule Date Created: 26-Apr-23 Preliminary Drawing: Contract Plan:	
CONTRACT No DU10432		SCALE 1:200		GRAHAM CHAPMAN		SHEET # 2 of 2	
Site Plan		Signature:		CUSTOMERS APPROVAL		Date:	

PROPOSED PATIO COVER TO ATTACH TO FASCIA

JOB AREA = 57.5m²

JOB HEIGHT = 3400mm



POSTS = 90 X 90 ALUMINIUM TO GO INTO FOOTINGS 300 X 300 600mm DEEP

BEAMS = 140 X 50 STEEL


DOWNPIPE RUNS BACK TO HOUSE DOWNPIPE

LAND AREA = 589m²

600mm

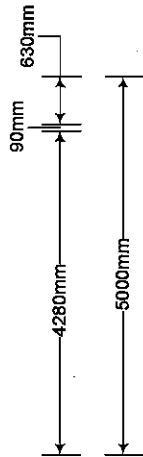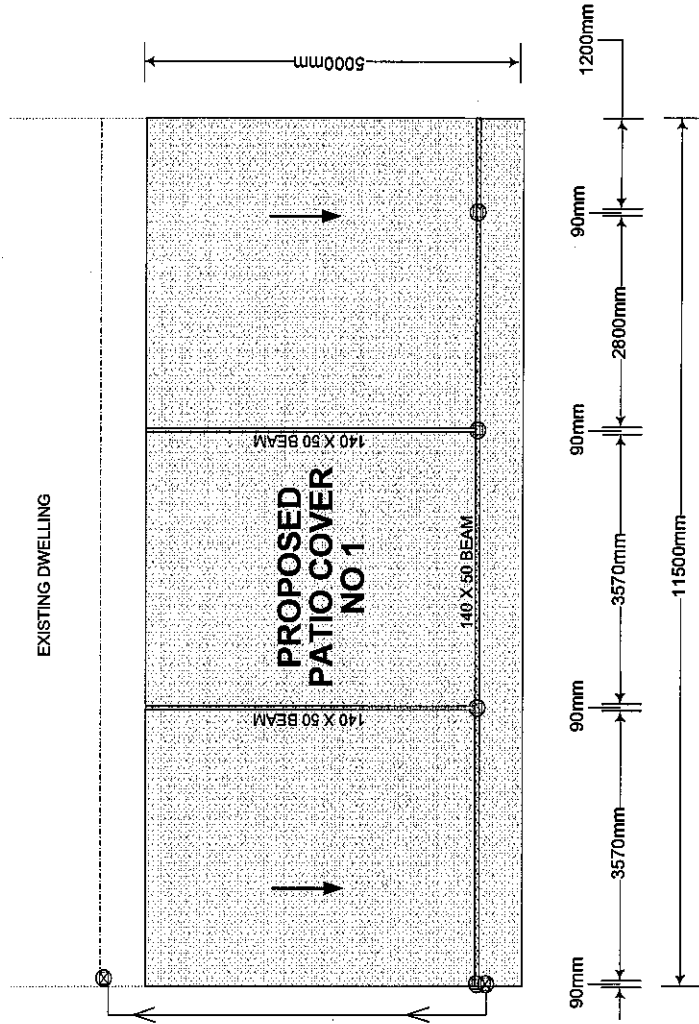

Remove existing house gutter and use tile flashing

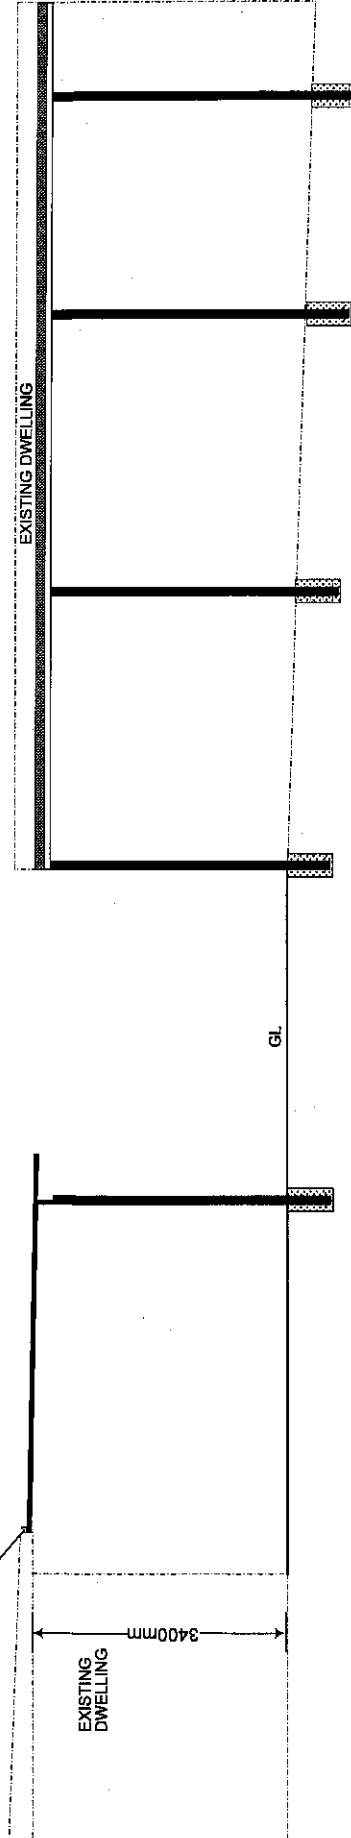


SOUTH EAST ELEVATION

NORTH EAST ELEVATION

PICTON BROS IMPROVEMENTS PH) 68840899 LIC # 83737C		Architectural Plan	
CUSTOMER: PIETER STOLTZ PANELSPAN PROJECT : PATIO COVER NO1 SITE ADDRESS: 13 BLACKMAN CRESCENT MUDGEE 2850		DESCRIPTION OF PROPOSED WORKS PATIO COVER NO1	
CONTRACT No DU10432		SCALE A4 1:100	
GRAHAME CHAPMAN		SHEET # 1 of 2	
Signature:		CUSTOMERS APPROVAL	
Date:		Date:	
Drawing Plan Schedule Date Created: Preliminary Drawing: Contract Plan:		DATE 26-Apr-23	



LAND AREA = 589m²



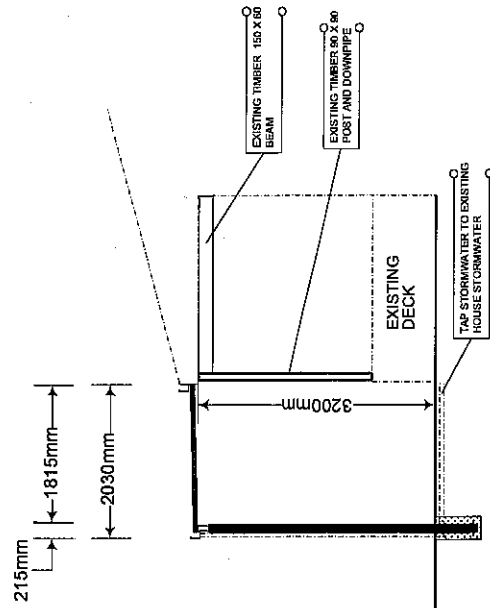


५

NORTH EAST ELEVATION

PICTON BROS IMPROVEMENTS PH) 68840899 LIC # 83737C		CUSTOMER: PIETER STOLTZ PANELSPAN PROJECT : PATIO COVER NO 2 SITE ADDRESS: 13 BLACKMAN CRESCENT MUDGEEO 2580		DESCRIPTION OF PROPOSED WORKS PATIO COVER NO 2		Drawing Plan Schedule Date Created: _____ Preliminary Drawing: _____ Contract Plan: _____		DATE 27-Apr-23
		CONTRACT No _____ SCALE _____ DU10432 A4 1:100		GRAHAM CHAPMAN		SHEET # 1 of 2		CUSTOMERS APPROVAL _____ Signature: _____ Date: _____
Architectural Plan								

LAND AREA = 589m²

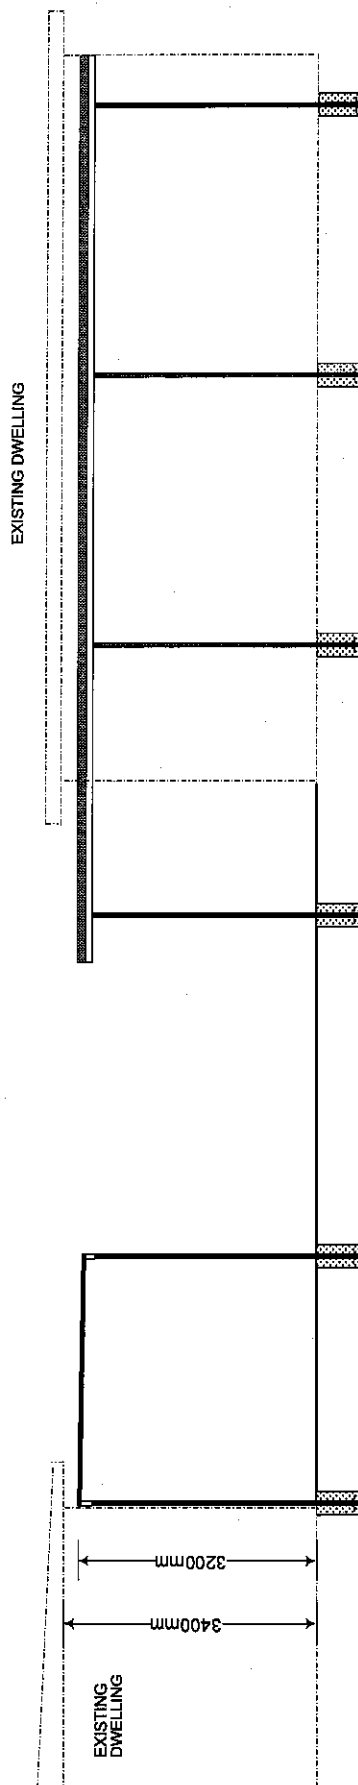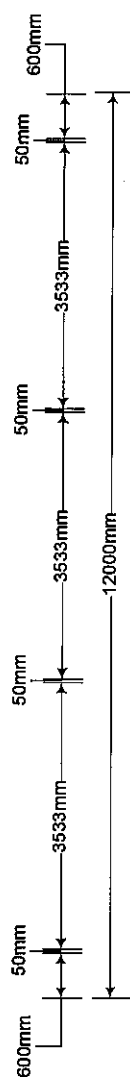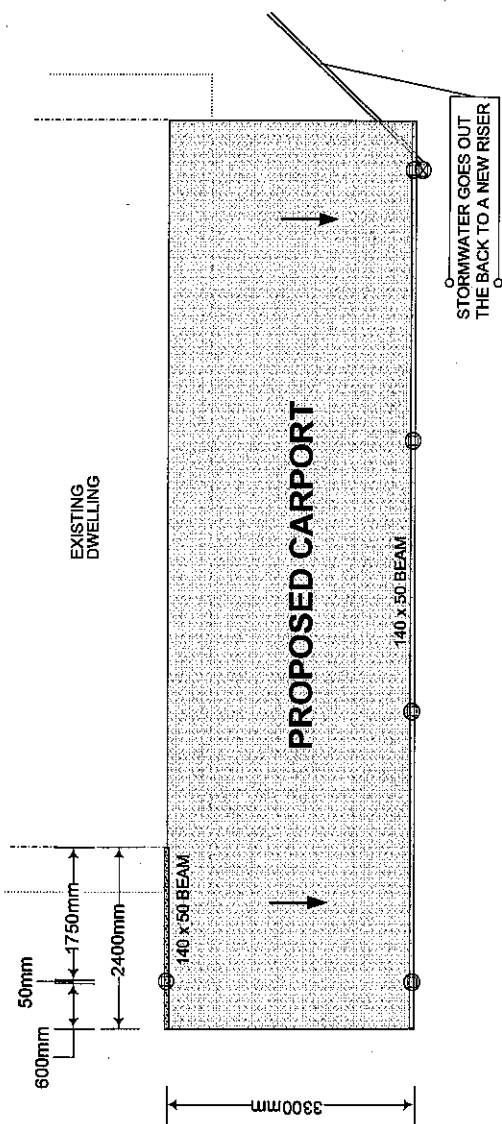

PICOTON BROS IMPROVEMENTS PHJ 68840899 LIC # 83737C	CUSTOMER: PIETER STOLTZ PANELSPAN PROJECT: CARPORT SITE ADDRESS: 13 BLACKMAN CRESCENT MUDGEE 2850	CONTRACT No 0	SCALE A4 1:100	DESCRIPTION OF PROPOSED WORKS INSTALL CARPORT TO SIDE OF DWELLING		SHEET # 1 of 2	DRAWN BY GRAHEME CHAPMAN	Drawing Plan Schedule Date Created: Preliminary Drawing: Contract Plan:	DATE 27-Apr-23
				CUSTOMERS APPROVAL	Signature: Date:				
Architectural Plan									