


SOUTH - NORTH LONG SECTION
CENTRE OF DRIVEWAY




WEST - EAST X-SECTION
CENTRE OF PROPOSED SHED

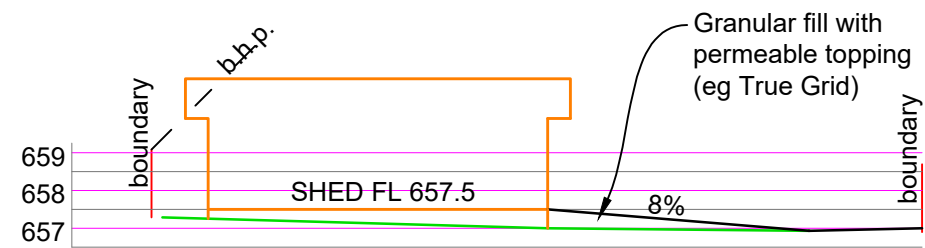

SCALE 1:200

NOTE: Solar PV & HW collectors
to be installed on roof to
supplier's layout

AREAS	
Internal Floor	95 m ²
Roof	162 m ²

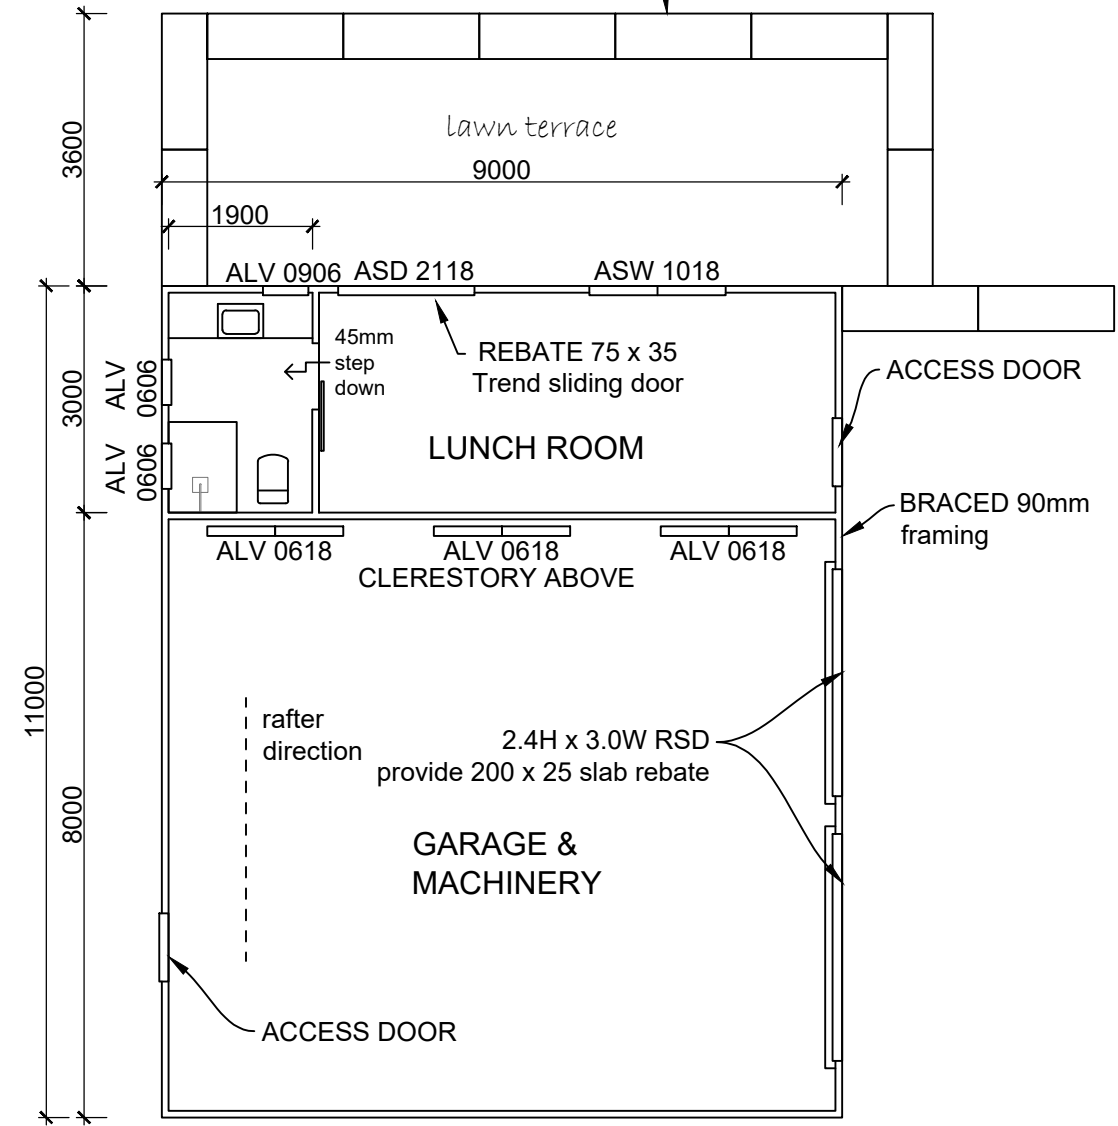


99sq.m. SHED FLOOR PLAN
1:100

REVISION	CHKD	OK	DATE

ROB AUNGLE & ASSOCIATES
CONSULTING ENGINEERS
CIVIL & STRUCTURAL

PROPOSED DEVELOPMENT 47 BUCHANAN STREET, KANDOS NSW		PROPOSED SHED FLOOR PLAN & SECTIONS		
CLIENT: T J WILLIAMS				
DATE: June 2022	DRAWN: RA	ISSUE:	DWG No	
SCALE: 1:200	APPD:	J	W 05	

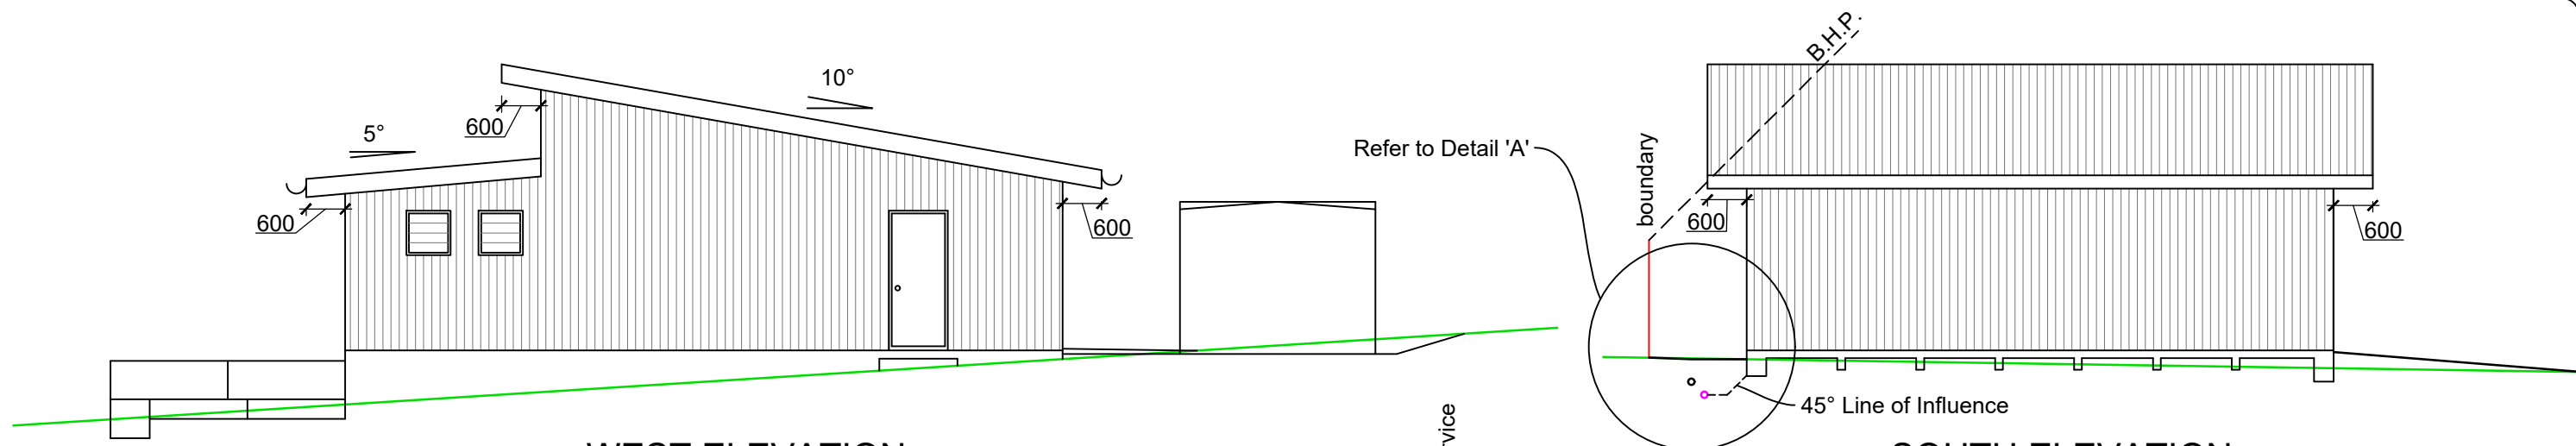


WEST ELEVATION
1:100


SOUTH ELEVATION
1:100

- Roof & Walls Colorbond Custon Orb
- Colorbond flashings & vermin seals
- Roof Colour: Surf mist
- Wall Colour: Shale Grey
- Roof gutter 150 half round Surf mist
External brackets
- Anticon R1.8 to roof
- Air Cell Insulbreak 90 Thermal break to walls
- Insulation Batts to walls and roof (lunch room only) R2.5


Waffle Slab with deepened edge beams to Barnson Engineering Details - conforming with site specific Geotechnical Report

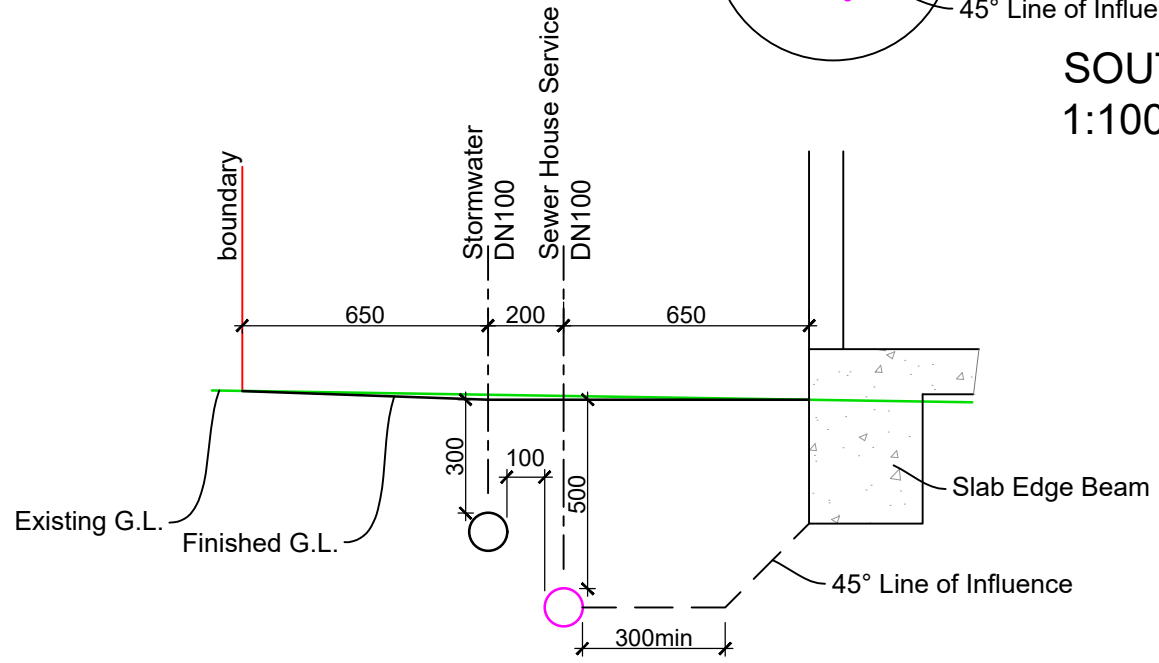

DETAIL 'A'
1:20

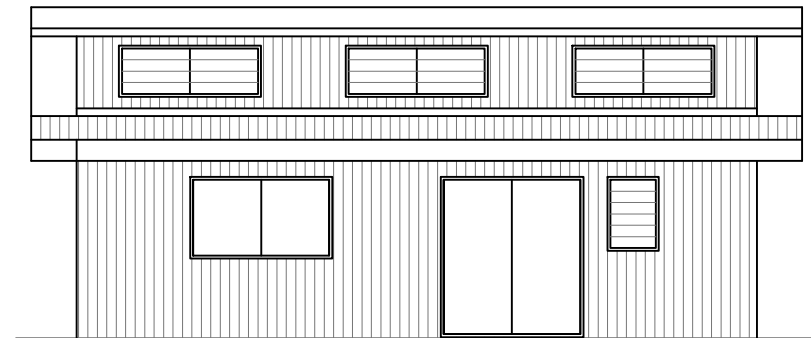

NORTH ELEVATION
1:100

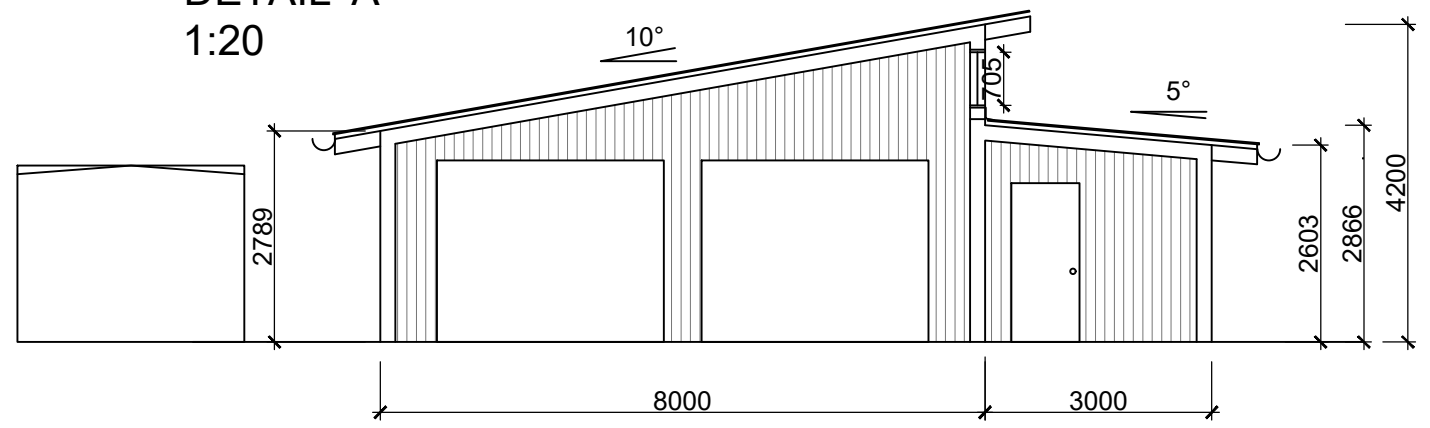

EAST ELEVATION 1:100

DO NOT SCALE
DIMENSIONS IN MILLIMETRES

REVISION	CHKD	OK	DATE

ROB AUNGLE & ASSOCIATES
CONSULTING ENGINEERS
CIVIL & STRUCTURAL

PROPOSED DEVELOPMENT
47 BUCHANAN STREET, KANDOS NSW

PROPOSED SHED
ELEVATIONS & TRENCH DETAIL

CLIENT: T J WILLIAMS

DATE: June 2022

DRAWN: RA

ISSUE:

DWG No


SCALE: 1:200

APPD:

J

W 06

○ DENOTES 450 Ø
MASS CONC. PIER
1.2m MIN. DEPTH

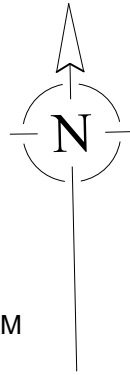

REINFORCEMENT


SL92 TOP MESH STD COVER
EB1, EB2 & IB1 3-11TM BTM, 2/N12 TOP
IB2 4-11TM BTM 3/ N12 TOP

TERMITE CONTROL


80 VISIBLE SLAB EDGE ALL AROUND
TERMIMESH TO ALL PIPE PENETRATIONS
IN THE SLAB

STYROFOAM POD SIZES


1090 X 1090
300 THICK - 2 LAYERS REQUIRED
225
150

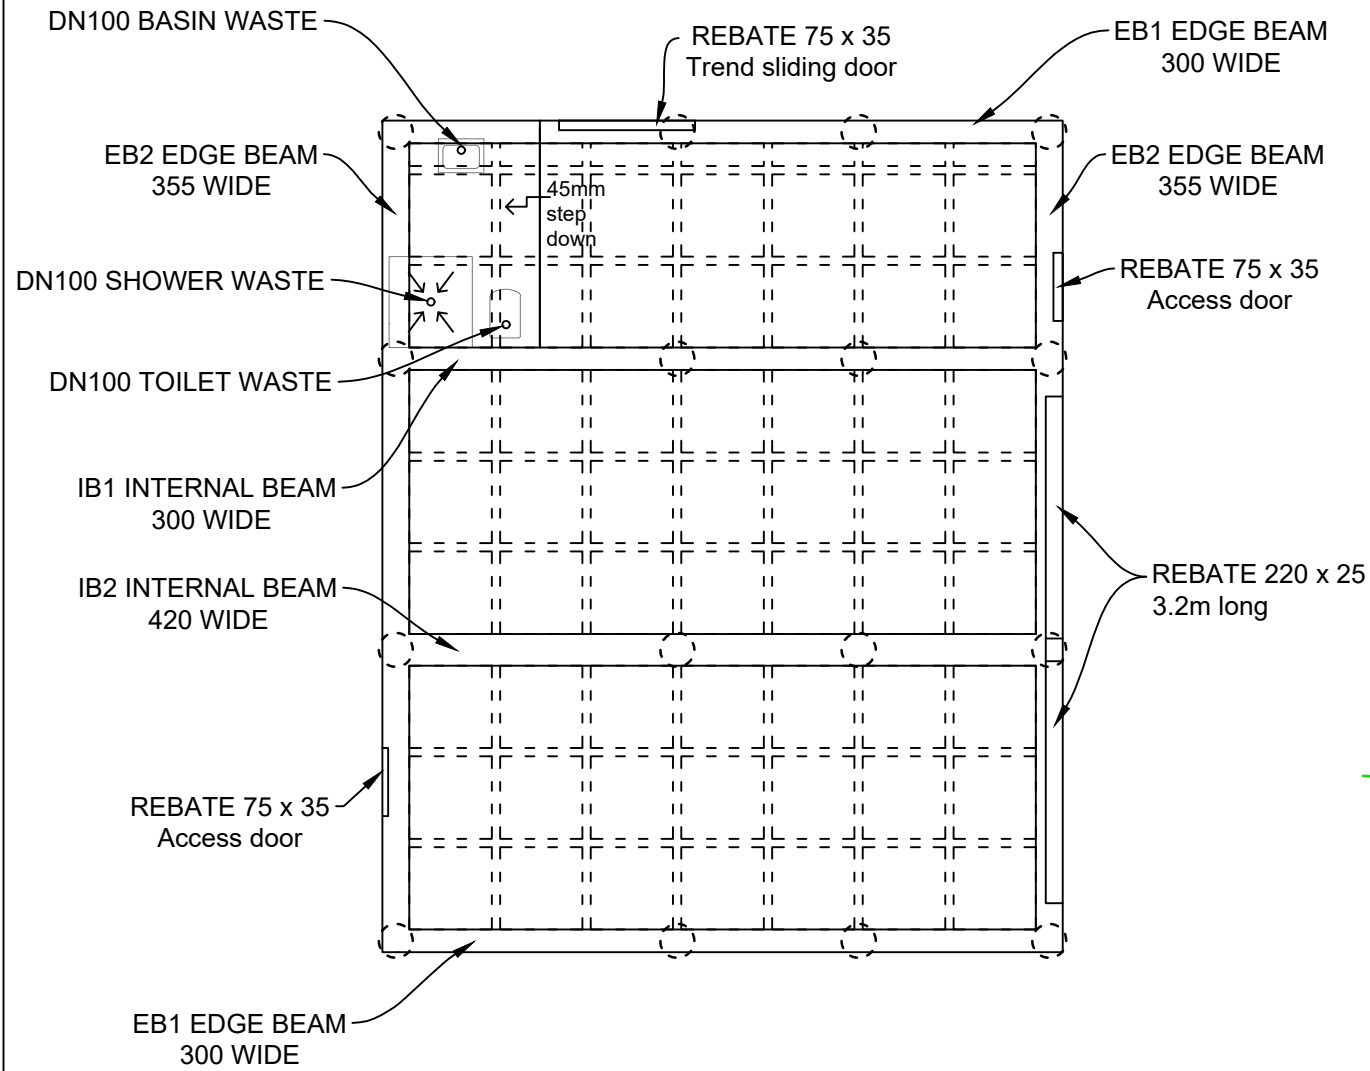

PROPOSED SHED SLAB LAYOUT
1:100

 

SCALE 1:100

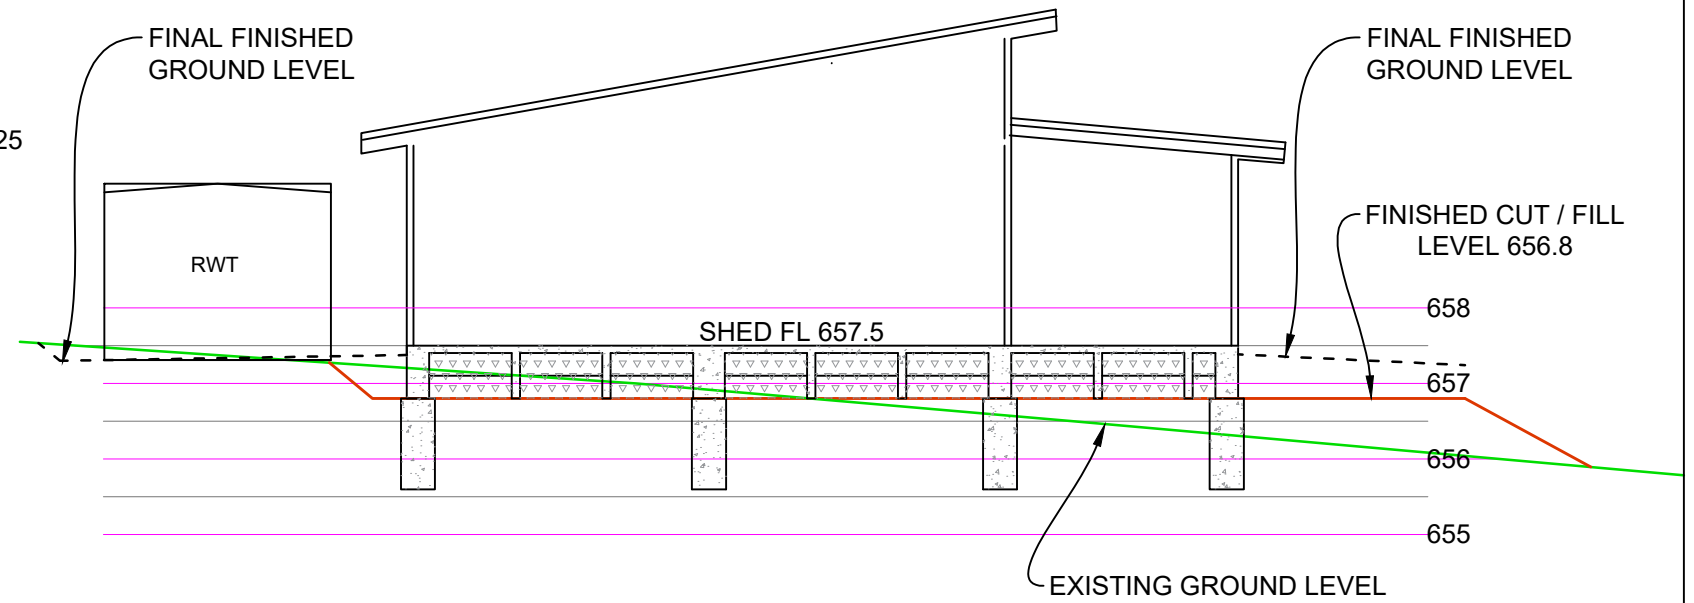

PROPOSED SHED SLAB
CROSS SECTION S - N
1:100

REVISION	CHKD	OK	DATE

PROPOSED DEVELOPMENT 47 BUCHANAN STREET, KANDOS NSW		PROPOSED SHED FLOOR SLAB LAYOUT PLAN & SECTION	
CLIENT: T J WILLIAMS			
DATE: May 2023	DRAWN: RA	DWG No	
SCALE: 1:100	APPD:	W 07	