




FLOOR PLAN
SCALE 1:100

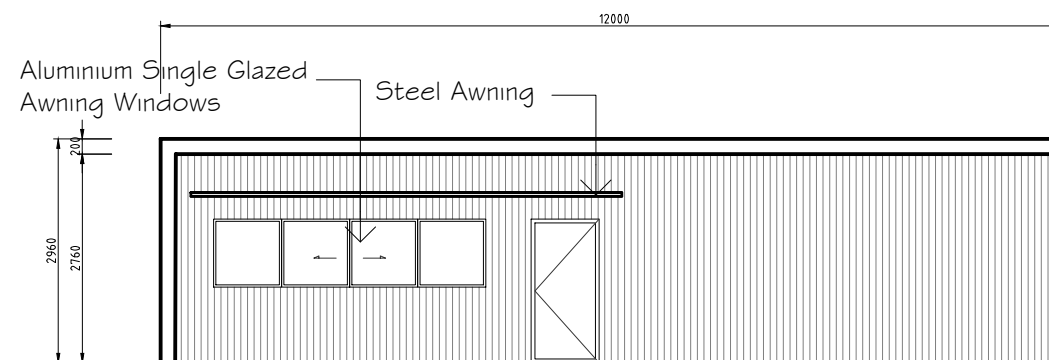


NORTH ELEVATION

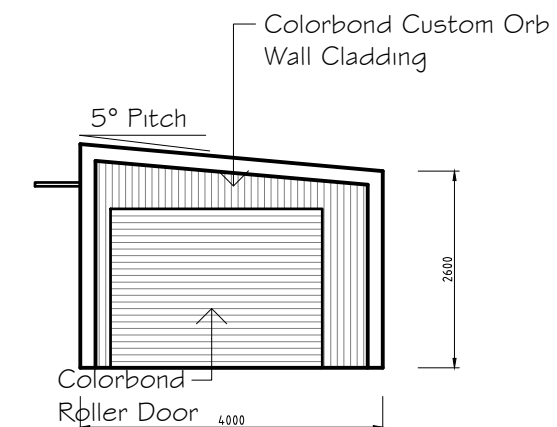

WEST ELEVATION

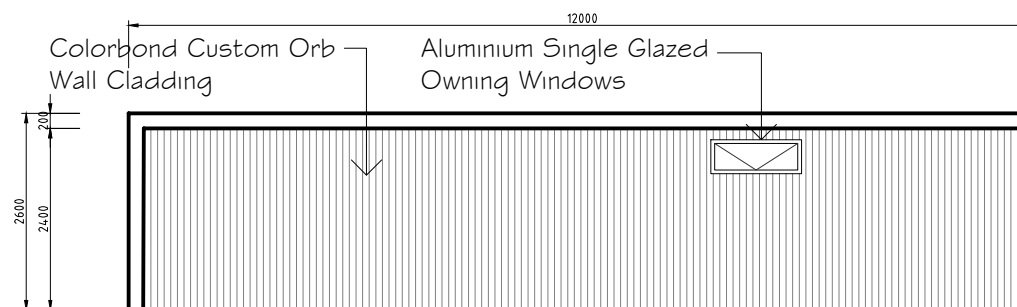

SOUTH ELEVATION

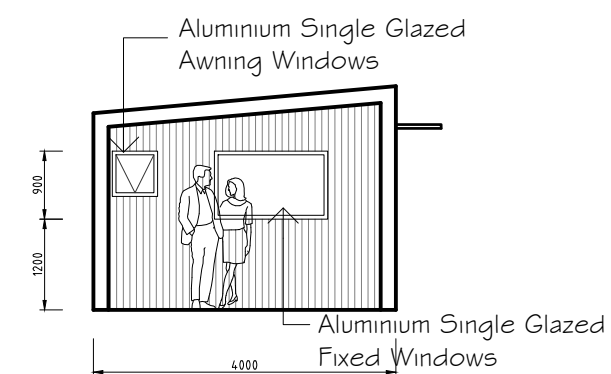

EAST ELEVATION

ELEVATIONS
SCALE 1:100

C:\GDDS Letters\GDDS Logo 2.jpg

REV	DATE	BY	DESCRIPTION
C	APRIL 2022	G.D.	LEVELS REVISED
B	NOV 2021	G.D.	WINDOWS, WALLS AND FLOOR LEVELS REVISED
A	AUG 2021	G.D.	ISSUED FOR APPROVAL

SEO RYUNG LEE AND JOHN SKINNER

PROPOSED HOME INDUSTRY
5 YAMBLE CLOSE MUDGEE

SCALE: 1:100	FILE: 3717-A01	DWG No.	REV.
DRAWN: G.D.	DATE: AUG 2021	3717-A04	C
CKD: J.S.	DATE: AUG 2021		