


MID-WEST
 APPROVED PLANNING
 DELEGATION BY
 CONDITIONS 58
 Consent No: 0306
 Dated: 23
 Signed:

PROPOSED SITE PLAN
 SCALE 1:200

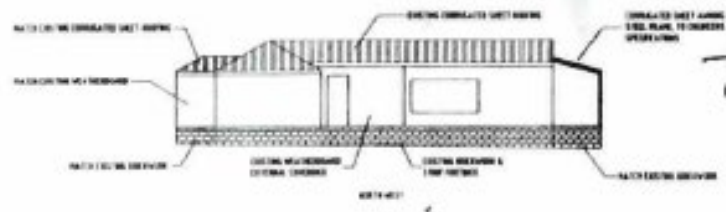

PROPOSED EXTENSION - EASTERN SIDE
 SCALE 1:200

600 to boundary

THE INFORMATION SHOWN IS FOR AN ASSUMED CLASS 'C' SITE

ISSUED FOR APPROVAL



EXTENSIONS (FOUNDATIONS)



Office Located
 114/115, Market Street, Sydney
 Contact Us
 P: 1300 138 967
 E: barnson@barnson.com.au



Client: VLADIMIR BUCAN
 Project:
 PROPOSED RESIDENCE EXTENSIONS
 AT 107 S OXLEY ST
 KAREES NSW 2048

Drawing Title:
 PROPOSED FOUNDATION DETAILS

Drawing Status:
 ISSUED FOR APPROVAL
 Design: [initials]
 Drawn: [initials]