
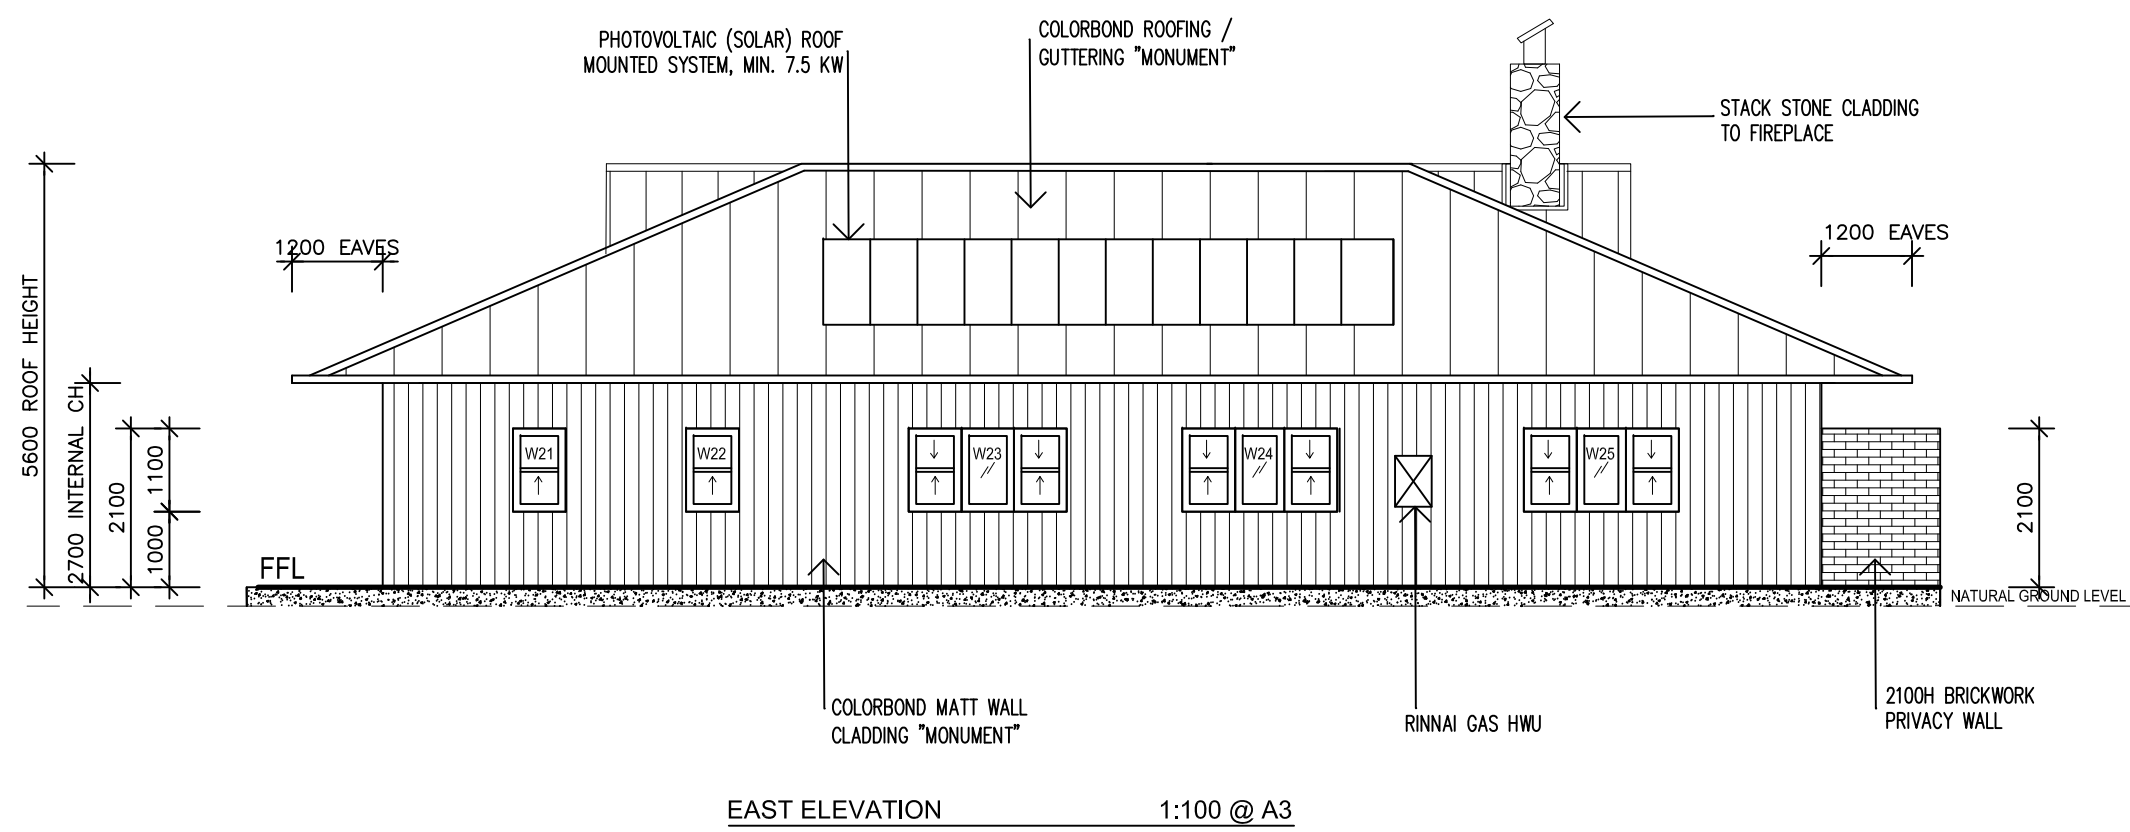


CONTRACTOR MUST VERIFY ALL DIMENSIONS ON SITE PRIOR TO STARTING ANY WORK OR MAKING ANY SHOP DRAWINGS. FIGURED DIMENSIONS ARE TO BE TAKEN IN PREFERENCES TO SCALE READINGS. THE DRAWING IS COPYRIGHT AND PROPERTY OF INSIGHT PROJECTS PTY LTD

Issue	Amendment	Date

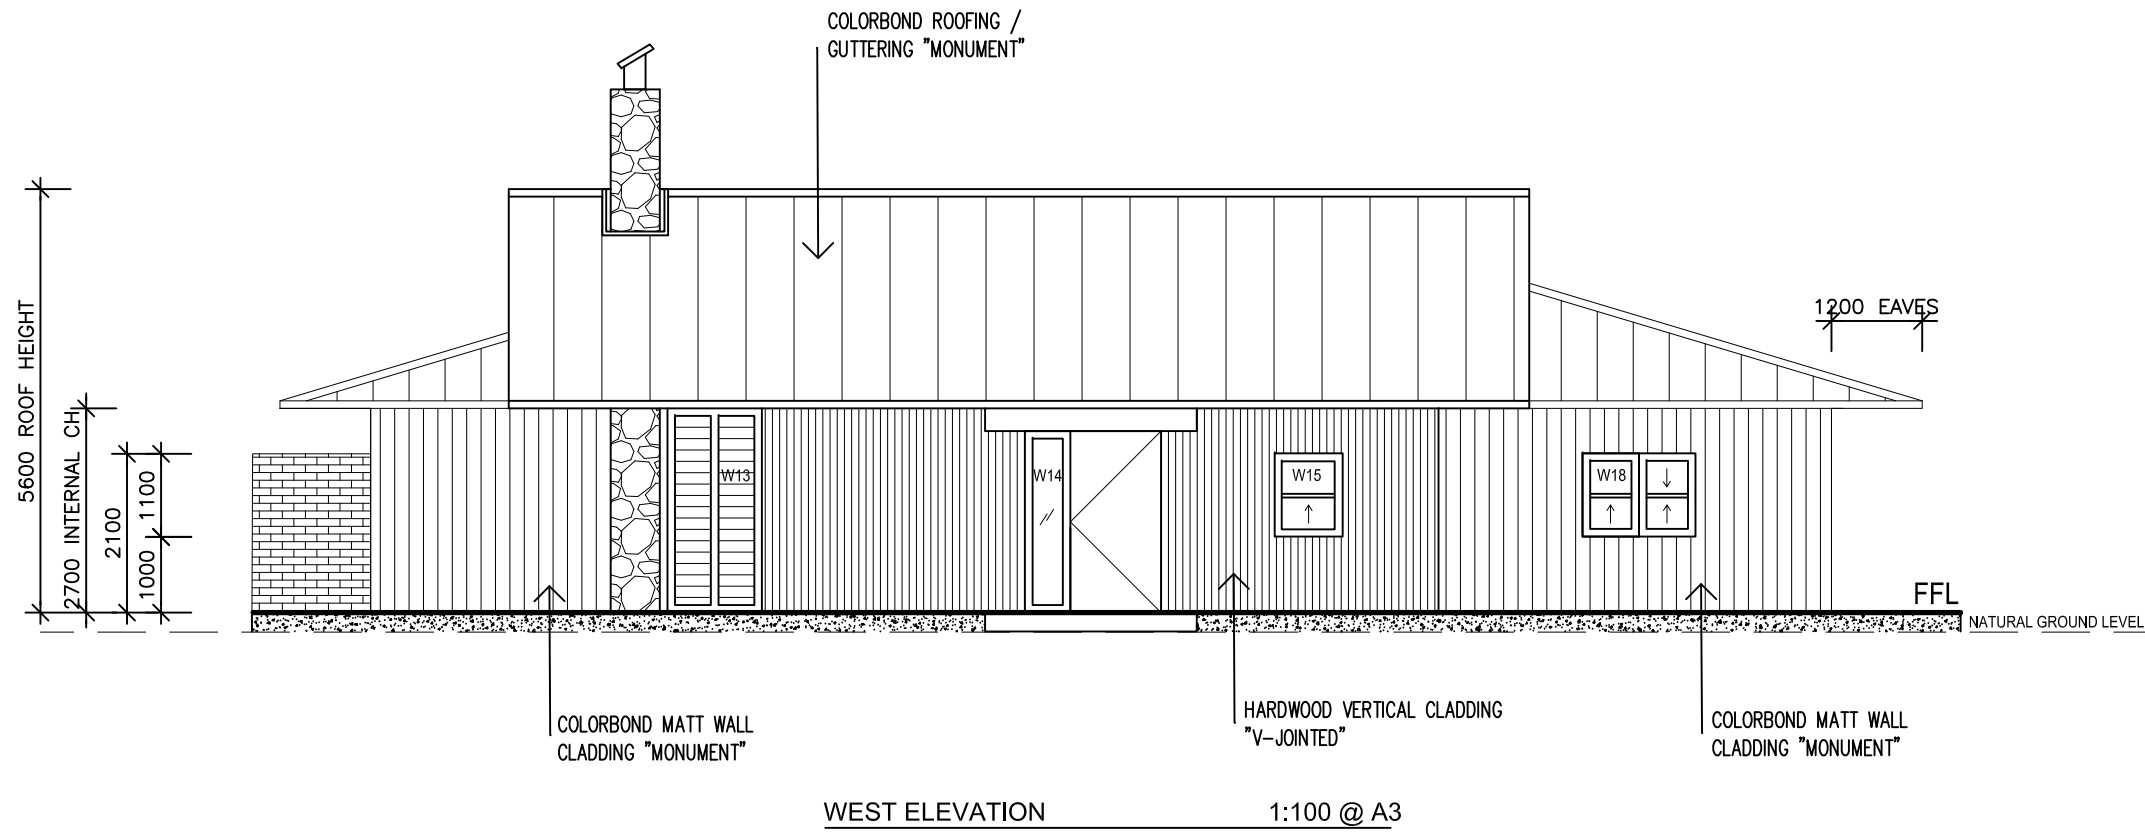

B	AMENDED DA SUBMISSION	12.07.23
A	FOR DEVELOPMENT APPROVAL	07.07.23

Issue	Issued for	Date

scale	date	drawn	approved
1:100@A3	12.07.23	MM	

project no.	drawing no.	issue	amend
-	EL02	B	

drawing
WEST & EAST ELEVATIONS

project
WYLOONA
108 SADDLEBACK TRAIL
EURUNDEREE NSW 2850

client
S.PEPPITT & R.GRAHAME




Insight Projects Pty Ltd
Level 8, 97 Pacific Highway, North Sydney
PO BOX 885, North Sydney, 2060
PO BOX 6006, Park Beach Plaza, Coffs Harbour, 2450

WEST & EAST ELEVATIONS


CONTRACTOR MUST VERIFY ALL DIMENSIONS ON SITE PRIOR TO STARTING ANY WORK OR MAKING ANY SHOP DRAWINGS. FIGURED DIMENSIONS ARE TO BE TAKEN IN PREFERENCES TO SCALE READINGS. THE DRAWING IS COPYRIGHT AND PROPERTY OF INSIGHT PROJECTS PTY LTD

Issue	Amendment	Date
B	AMENDED DA SUBMISSION FOR DEVELOPMENT APPROVAL	12.07.23
A		07.07.23

scale	date	drawn	approved
1:100@A3	12.07.23	MM	
project no.	drawing no.	issue	amend
-	EL01	B	

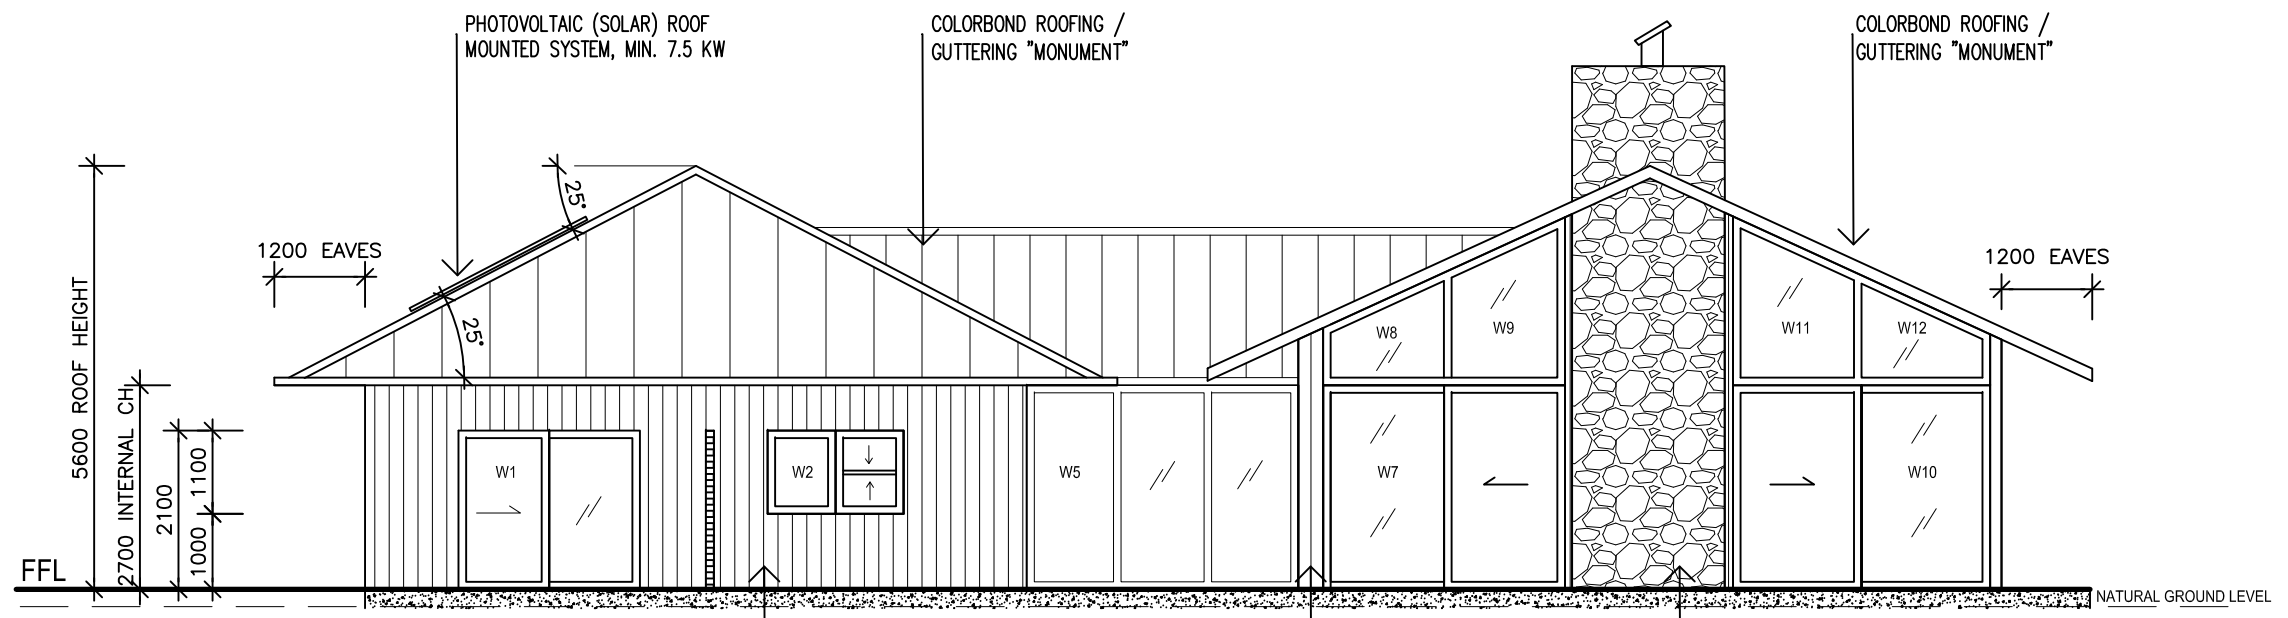

NORTH ELEVATION 1:100 @ A3

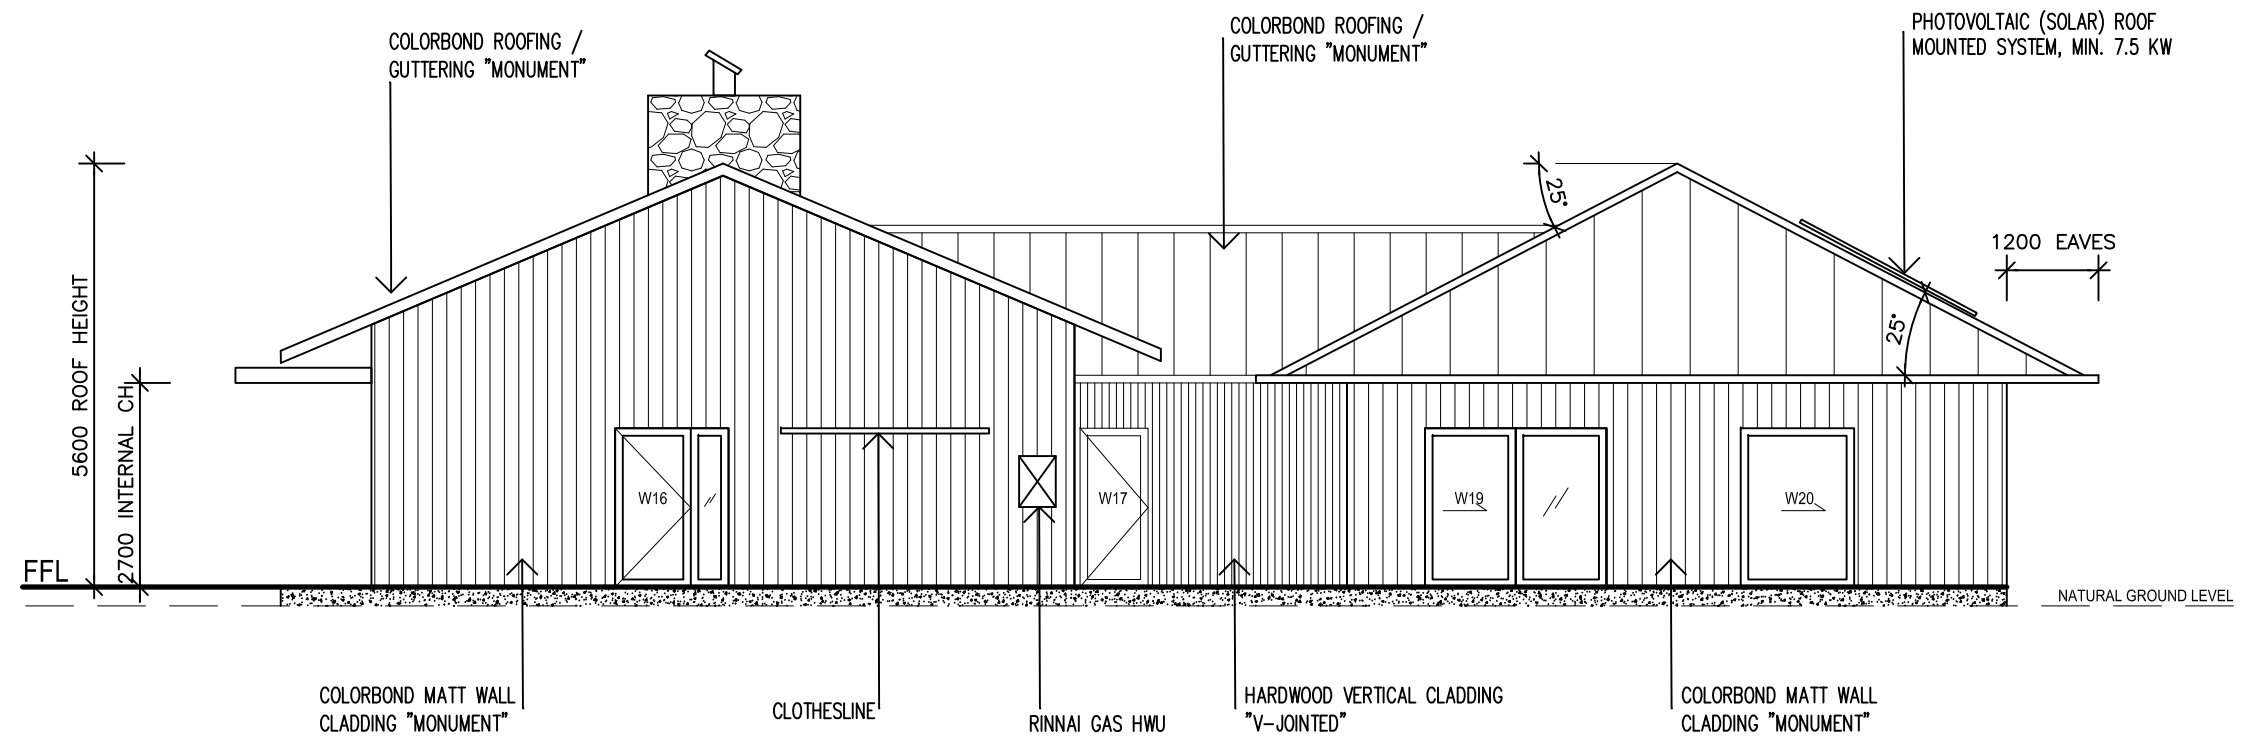

SOUTH ELEVATION 1:100 @ A3

NORTH & SOUTH ELEVATIONS



Insight Projects Pty Ltd
 Level 8, 97 Pacific Highway, North Sydney
 PO BOX 885, North Sydney, 2060
 PO BOX 6006, Park Beach Plaza, Coffs Harbour, 2450