

CONTRACTOR MUST VERIFY ALL DIMENSIONS ON SITE PRIOR TO STARTING ANY WORK OR MAKING ANY SHOP DRAWINGS. FIGURED DIMENSIONS ARE TO BE TAKEN IN PREFERENCES TO SCALE READINGS. THE DRAWING IS COPYRIGHT AND PROPERTY OF INSIGHT PROJECTS PTY LTD

Issue	Amendment	Date
-------	-----------	------

HATCH INDICATES DECKING AT GROUND LEVEL

STONE CLAD FIREPLACE


COLORBOND ROOFING & GUTTERING MONUMENT

COLORBOND ROOFING & GUTTERING MONUMENT

PHOTOVOLTAIC (SOLAR) ROOF MOUNTED SYSTEM, MIN. 7.5 KW

DASH/DOT LINE INDICATES OUTLINE OF HOUSE FOOTPRINT BELOW.

SKYLIGHT OVER MUDROOM, MINIMUM 1200W x 1800D. ALUMINIUM MOULDED PLASTIC, SINGLE CLEAR.

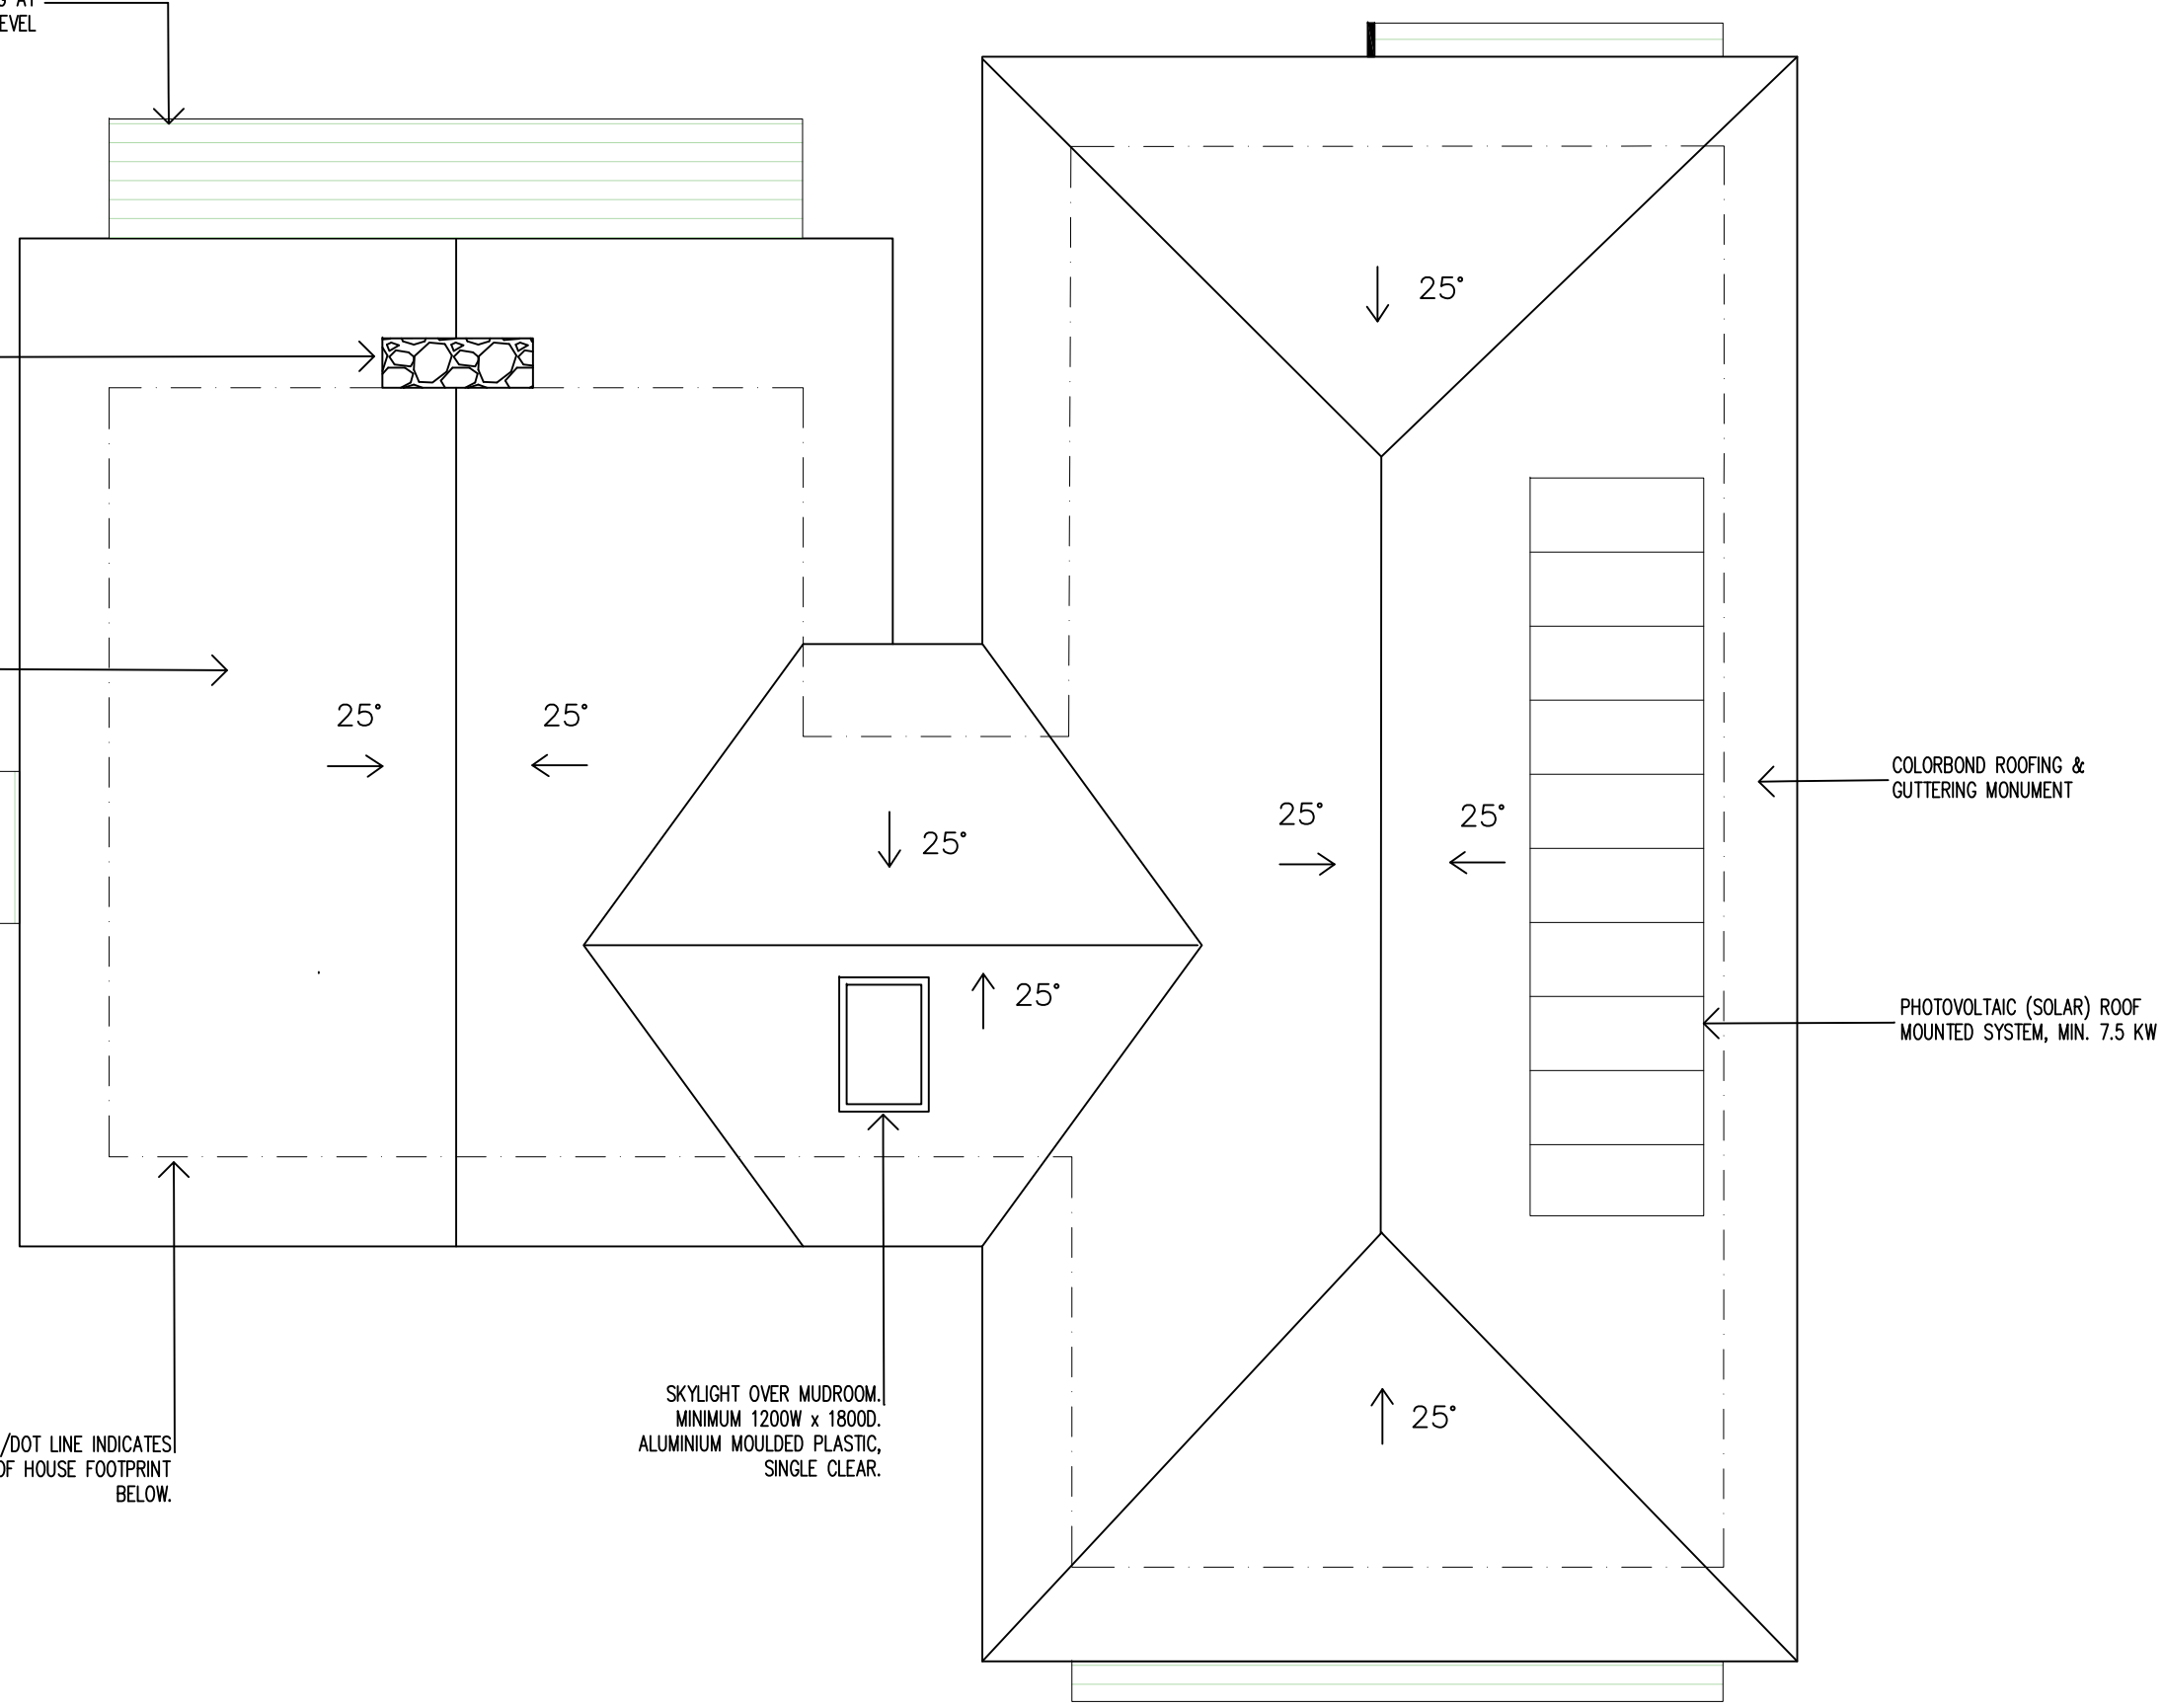

B A	AMENDED DA SUBMISSION FOR DEVELOPMENT APPROVAL	12.07.23 07.07.23
--------	--	----------------------

Issue	Issued for	Date
-------	------------	------

scale	date	drawn	approved
1:100@A3	12.07.23	MM	

project no.	drawing no.	issue	amend
-	RP01	B	

drawing
ROOF PLAN

project
**WYLOONA
 108 SADDLEBACK TRAIL
 EURUNDEREE NSW 2850**

client
S.PEPPITT & R.GRAHAME



Insight Projects Pty Ltd
 Level 8, 97 Pacific Highway, North Sydney
 PO BOX 885, North Sydney, 2060
 PO BOX 6006, Park Beach Plaza, Coffs Harbour, 2450

ROOF PLAN

CONTRACTOR MUST VERIFY ALL DIMENSIONS ON SITE PRIOR TO STARTING ANY WORK OR MAKING ANY SHOP DRAWINGS. FIGURED DIMENSIONS ARE TO BE TAKEN IN PREFERENCE TO SCALE READINGS. THE DRAWING IS COPYRIGHT AND PROPERTY OF INSIGHT PROJECTS PTY LTD

Issue	Amendment	Date
-------	-----------	------

Issue	Amendment	Date

A	FOR DEVELOPMENT APPROVAL	07.07.23
---	--------------------------	----------

Issue	Issued for	Date
-------	------------	------

scale	date	drawn	approved
1:100@A3	07.07.23	MM	

project no.	drawing no.	issue	amend
-	EL03	A	

drawing
SECTION A-A


project
WYLOONA 108 SADDLEBACK TRAIL EURUNDEREE NSW 2850

client
S.PEPPITT & R.GRAHAME

--




Insight Projects Pty Ltd
Level 8, 97 Pacific Highway, North Sydney
PO BOX 885, North Sydney, 2060
PO BOX 6006, Park Beach Plaza, Coffs Harbour, 2450

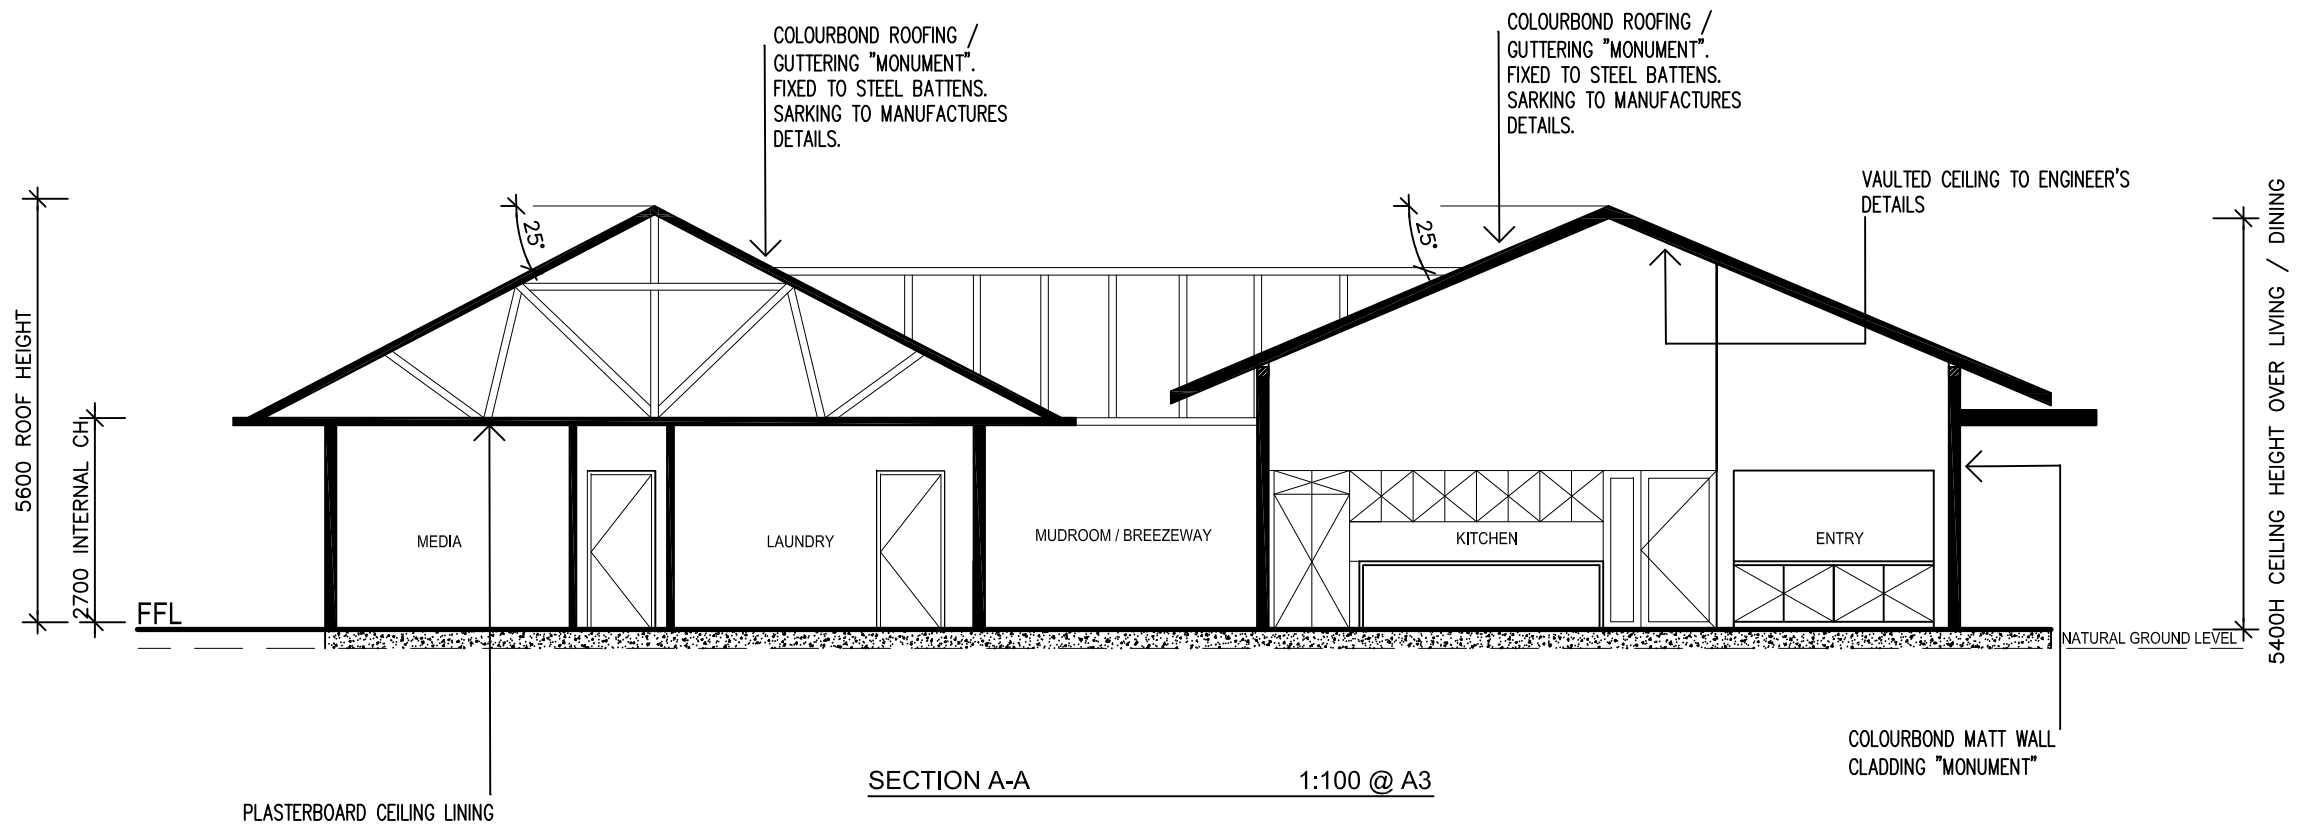

SECTION A-A

CONTRACTOR MUST VERIFY ALL DIMENSIONS ON SITE PRIOR TO STARTING ANY WORK OR MAKING ANY SHOP DRAWINGS. FIGURED DIMENSIONS ARE TO BE TAKEN IN PREFERENCES TO SCALE READINGS. THE DRAWING IS COPYRIGHT AND PROPERTY OF INSIGHT PROJECTS PTY LTD

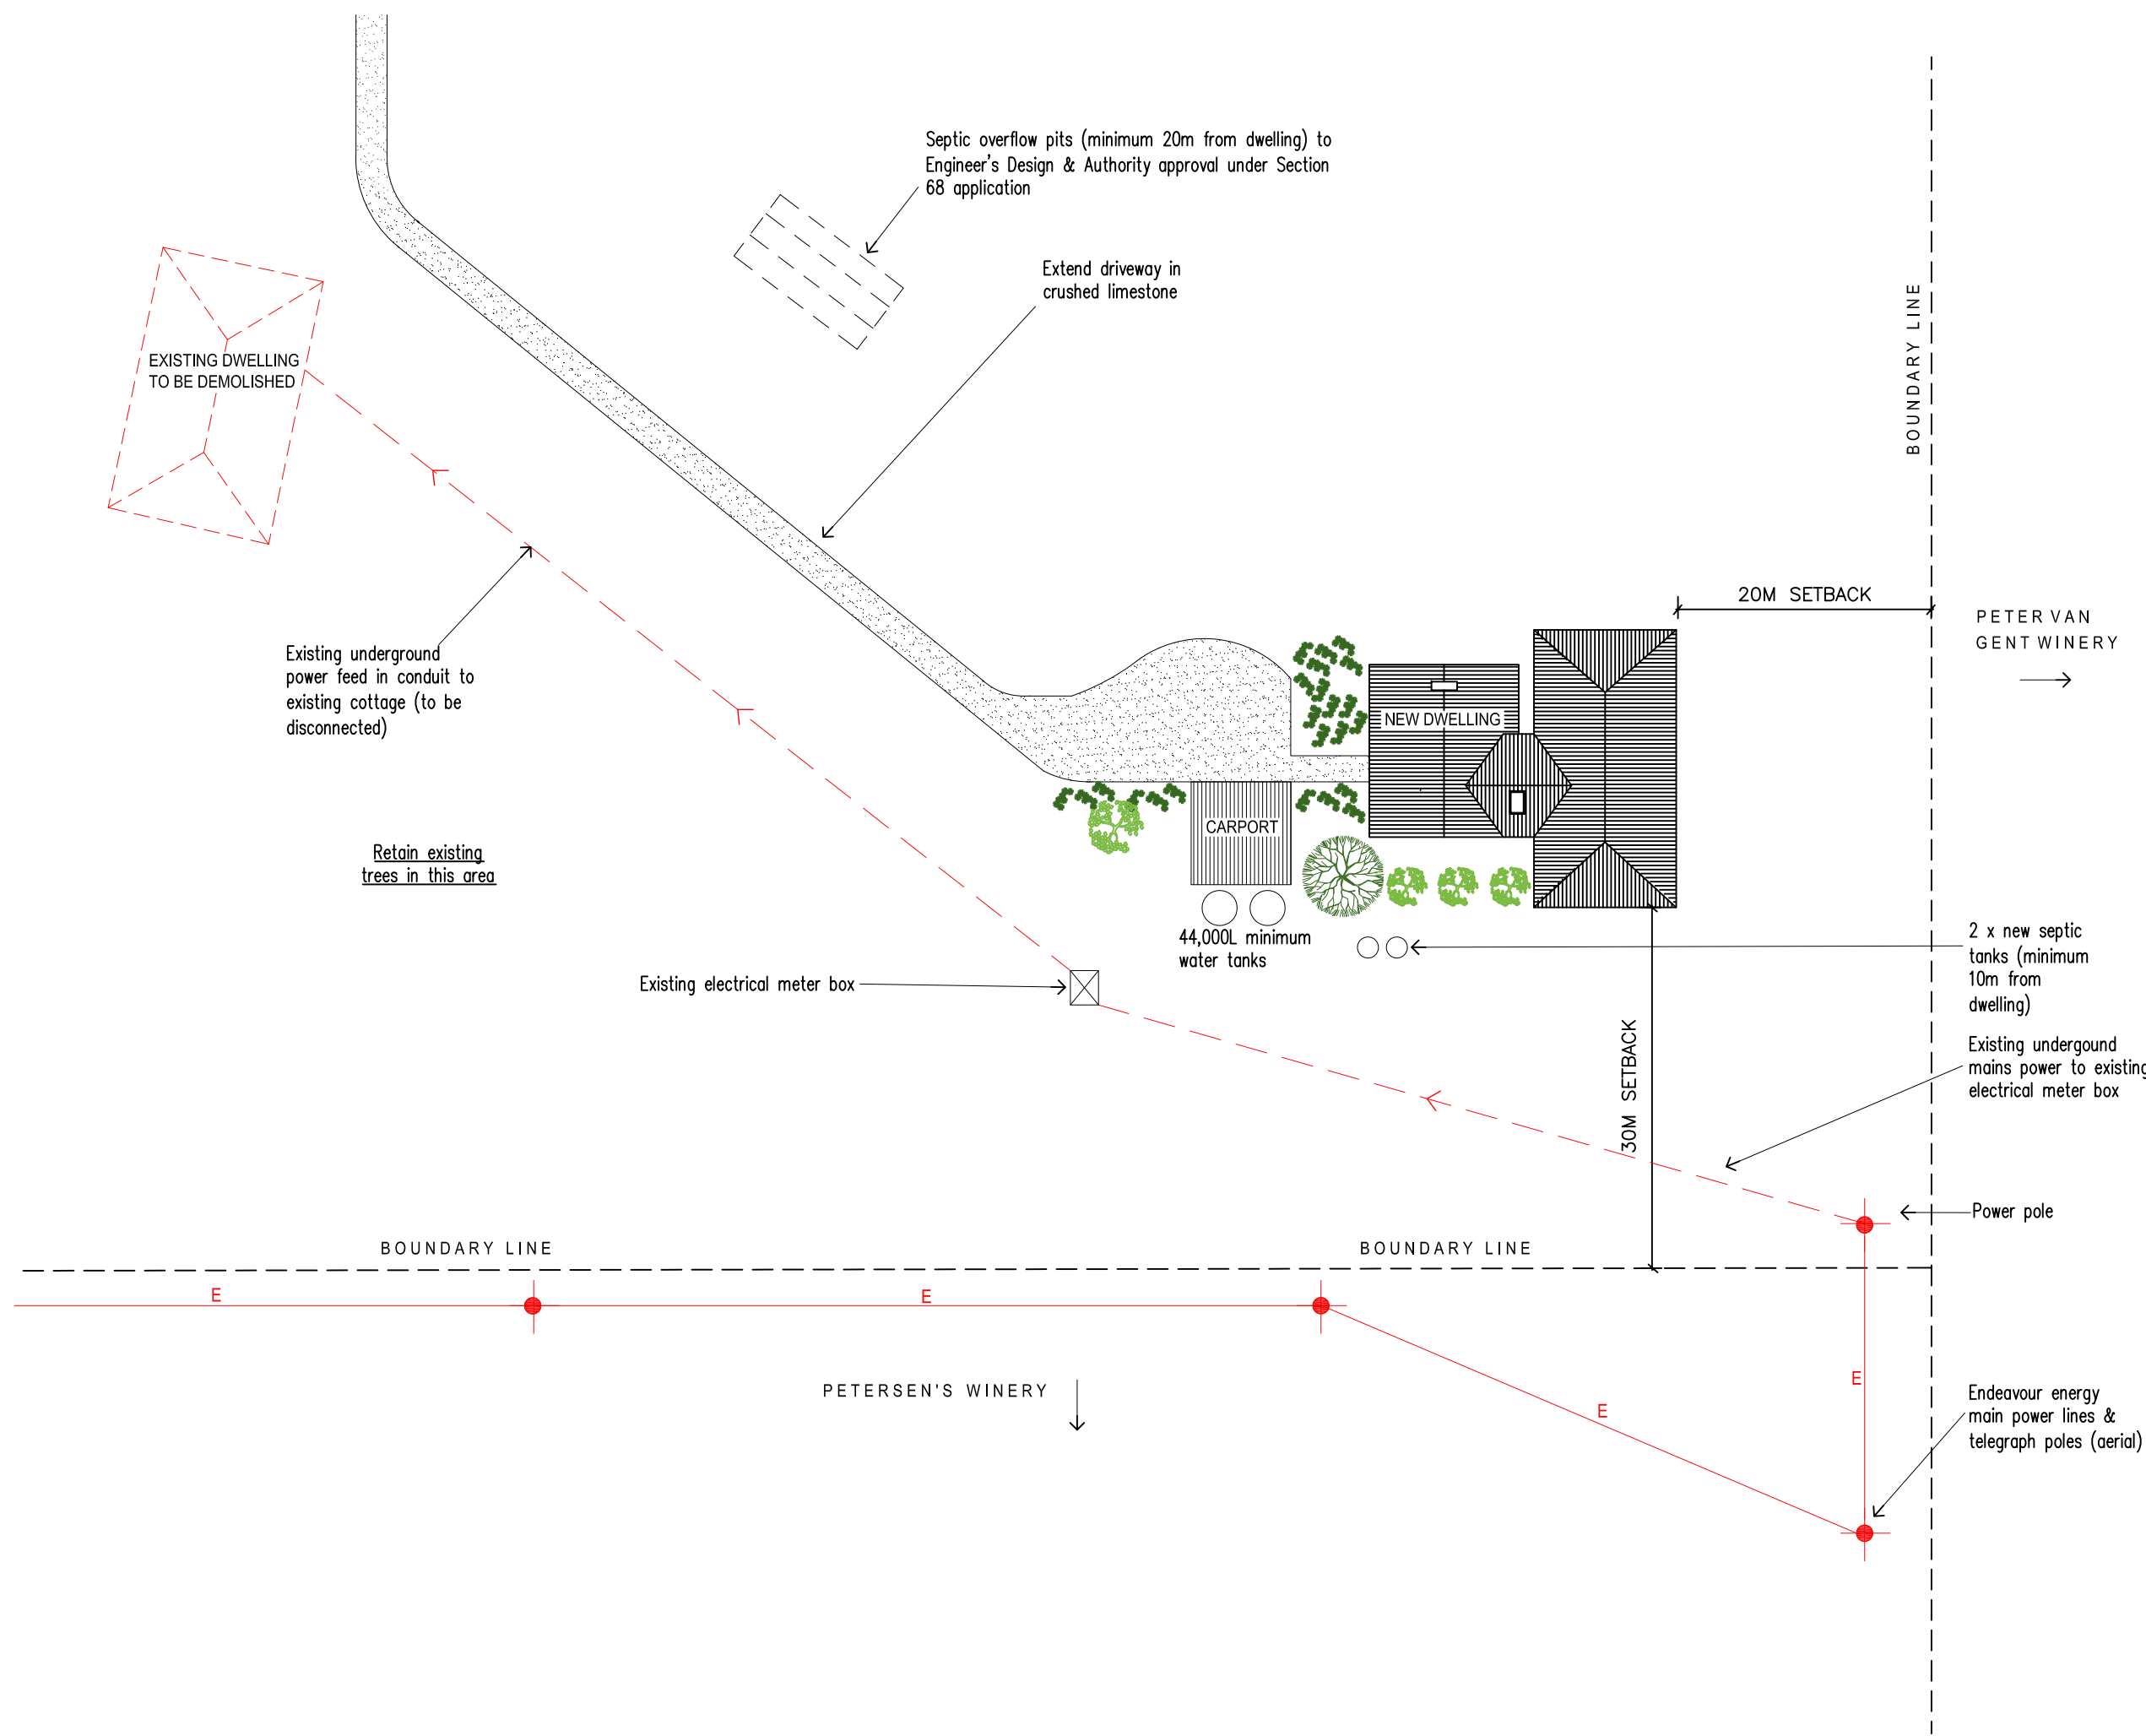

Issue	Amendment	Date
-------	-----------	------



B A	AMENDED DA SUBMISSION FOR DEVELOPMENT APPROVAL	12.07.23 07.07.23
--------	--	----------------------

Issue	Issued for	Date
-------	------------	------

scale	date	drawn	approved
1:500@A3	12.07.23	MM	

project no.	drawing no.	issue	amend
-	SP01	B	

drawing
SITE PLAN

project
**WYLOONA
108 SADDLEBACK TRAIL
EURUNDEREE NSW 2850**

client
S.PEPPITT & R.GRAHAME



Insight Projects Pty Ltd
Level 5, 97 Pacific Highway, North Sydney
PO BOX 885, North Sydney, 2060
PO BOX 4006, Park Beach Plaza, Coffs Harbour, 2450

SITE PLAN