


GEORGE STREET

**SITE PLAN**  
SCALE 1:200

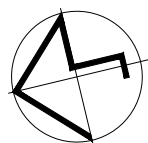

A	APRIL 2023	G.D.	ISSUED FOR APPROVAL
REV	DATE	BY	DESCRIPTION

**Giselle Denley**  
Drafting Services

giselle.denley@bigpond.com  
0417 688 326  
53 Hill Sixty Drive  
Mudgee NSW 2850

CLIENT:  
DEAN RHEINBERGER

TITLE:  
PROPOSED ALTERATIONS & ADDITIONS  
29 GEORGE STREET MUDGEE

SCALE: 1:200	FILE: 3817-A01	DWG No.	REV.
DRAWN: G.D.	DATE: APRIL 2023	3817-A01	A
CKD: D.R.	DATE: APRIL 2023		




**WEST ELEVATION**

SCALE 1:100


Colorbond Custom Orb  
Roof Sheeting at Required Pitch  
fixed to Timber battens.  
Foil or Sarking to  
Manufacturers details.

Timber Roof and Wall Framing  
to AS 1684 - Residential  
Timber Framed Construction

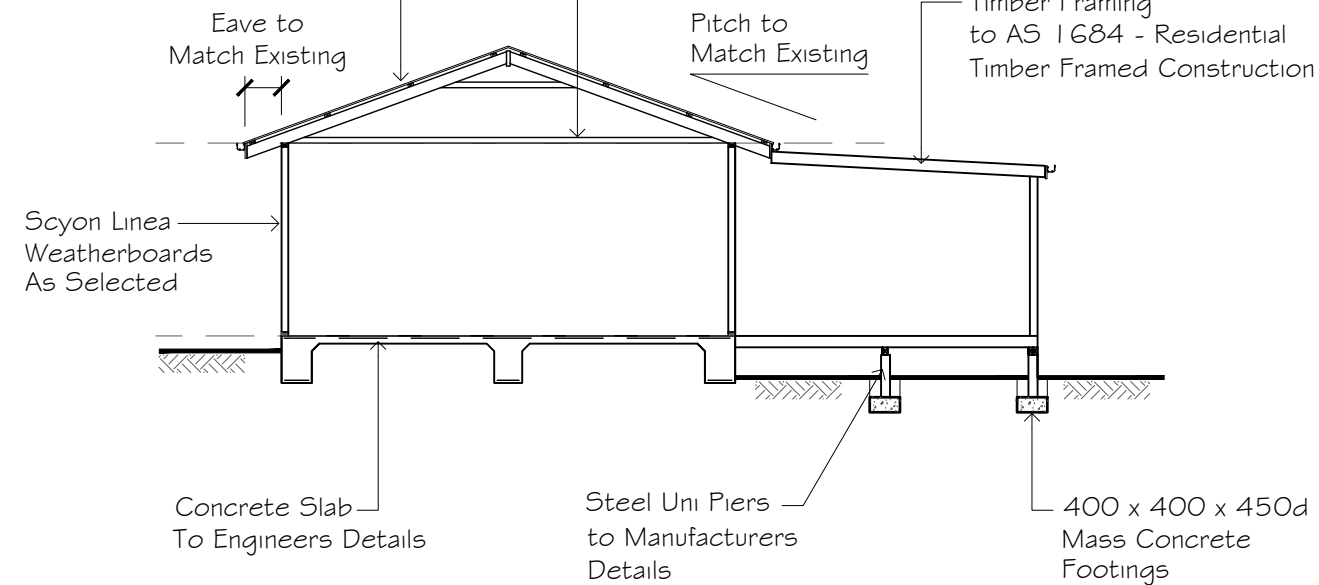


**TYPICAL SECTION**

Scale 1:100

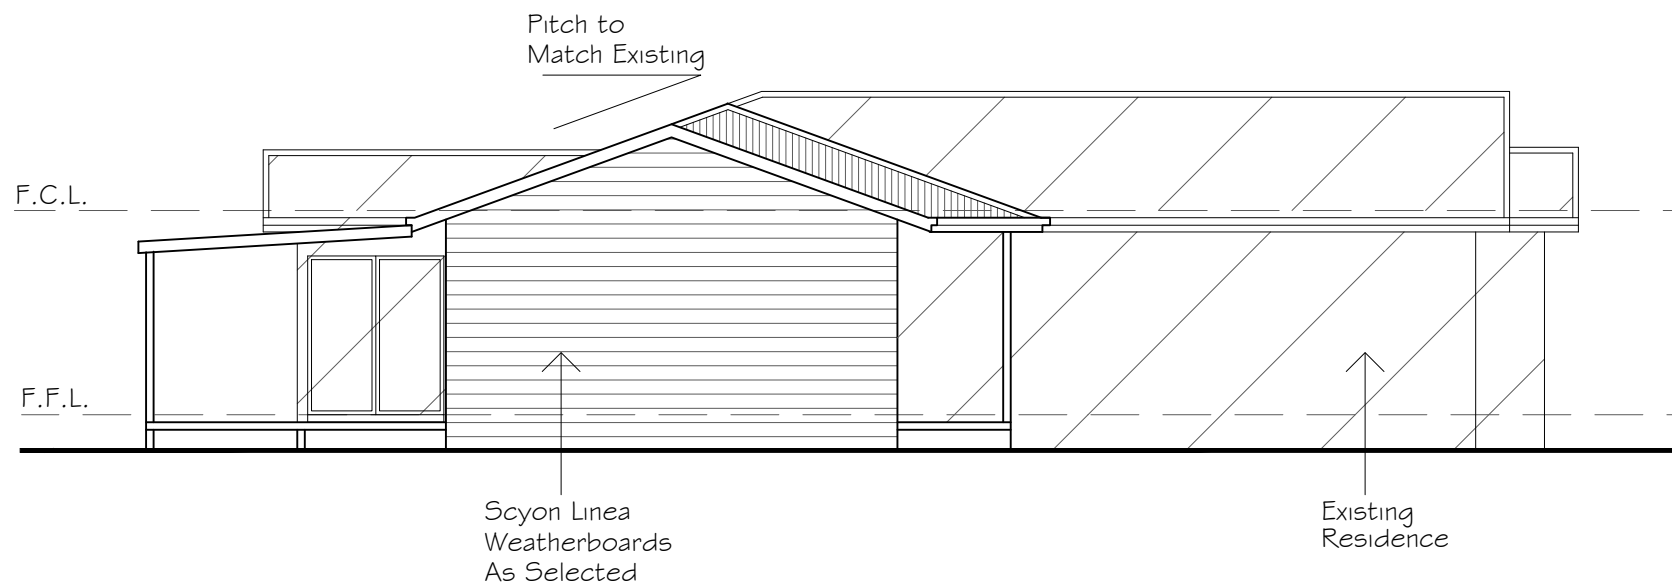

**NORTH ELEVATION**

SCALE 1:100

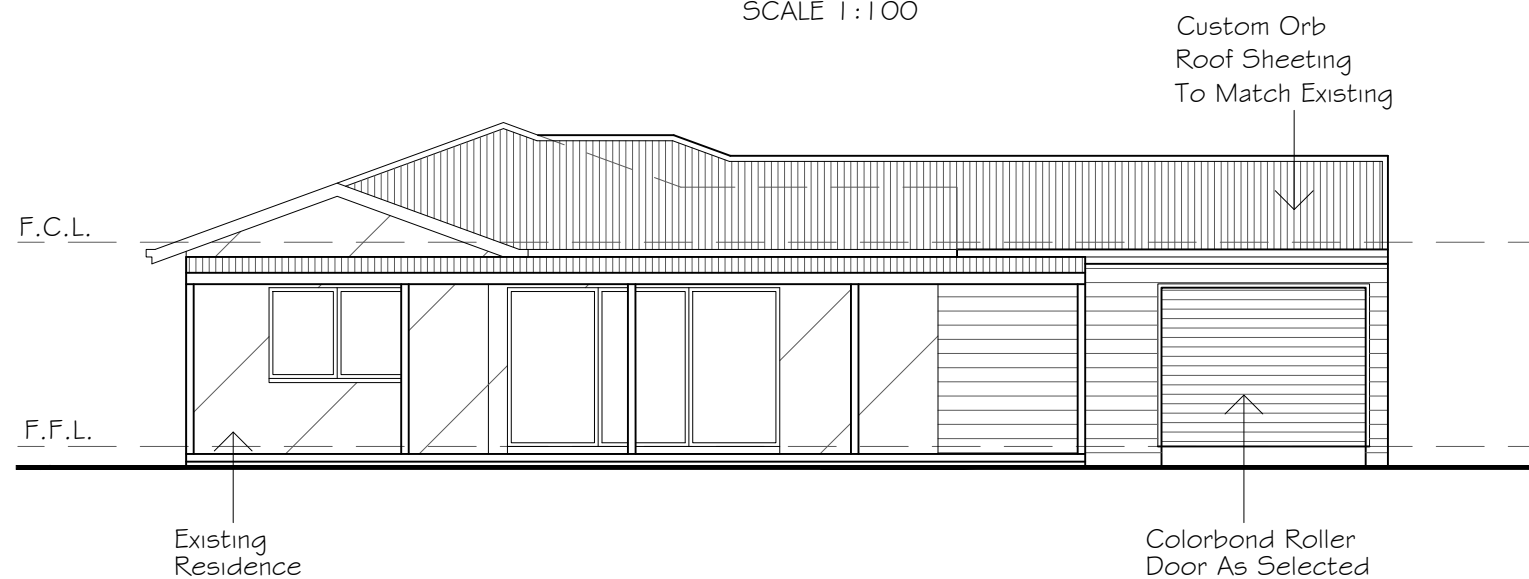

**EAST ELEVATION**

SCALE 1:100

A	APRIL 2023	G.D.	ISSUED FOR APPROVAL
---	------------	------	---------------------

REV	DATE	BY	DESCRIPTION
-----	------	----	-------------

**Giselle Denley**  
Drafting Services

giselle.denley@bigpond.com  
0417 688 326  
53 Hill Sixty Drive  
Mudgee NSW 2850

CLIENT:  
**DEAN RHEINBERGER**

TITLE:  
**PROPOSED ALTERATIONS & ADDITIONS  
29 GEORGE STREET MUDGEE**

SCALE: 1:100	FILE: 3817-A01	DWG No.	REV.
DRAWN: G.D.	DATE: APRIL 2023	3817-A03	A
CKD: D.R.	DATE: APRIL 2023		