



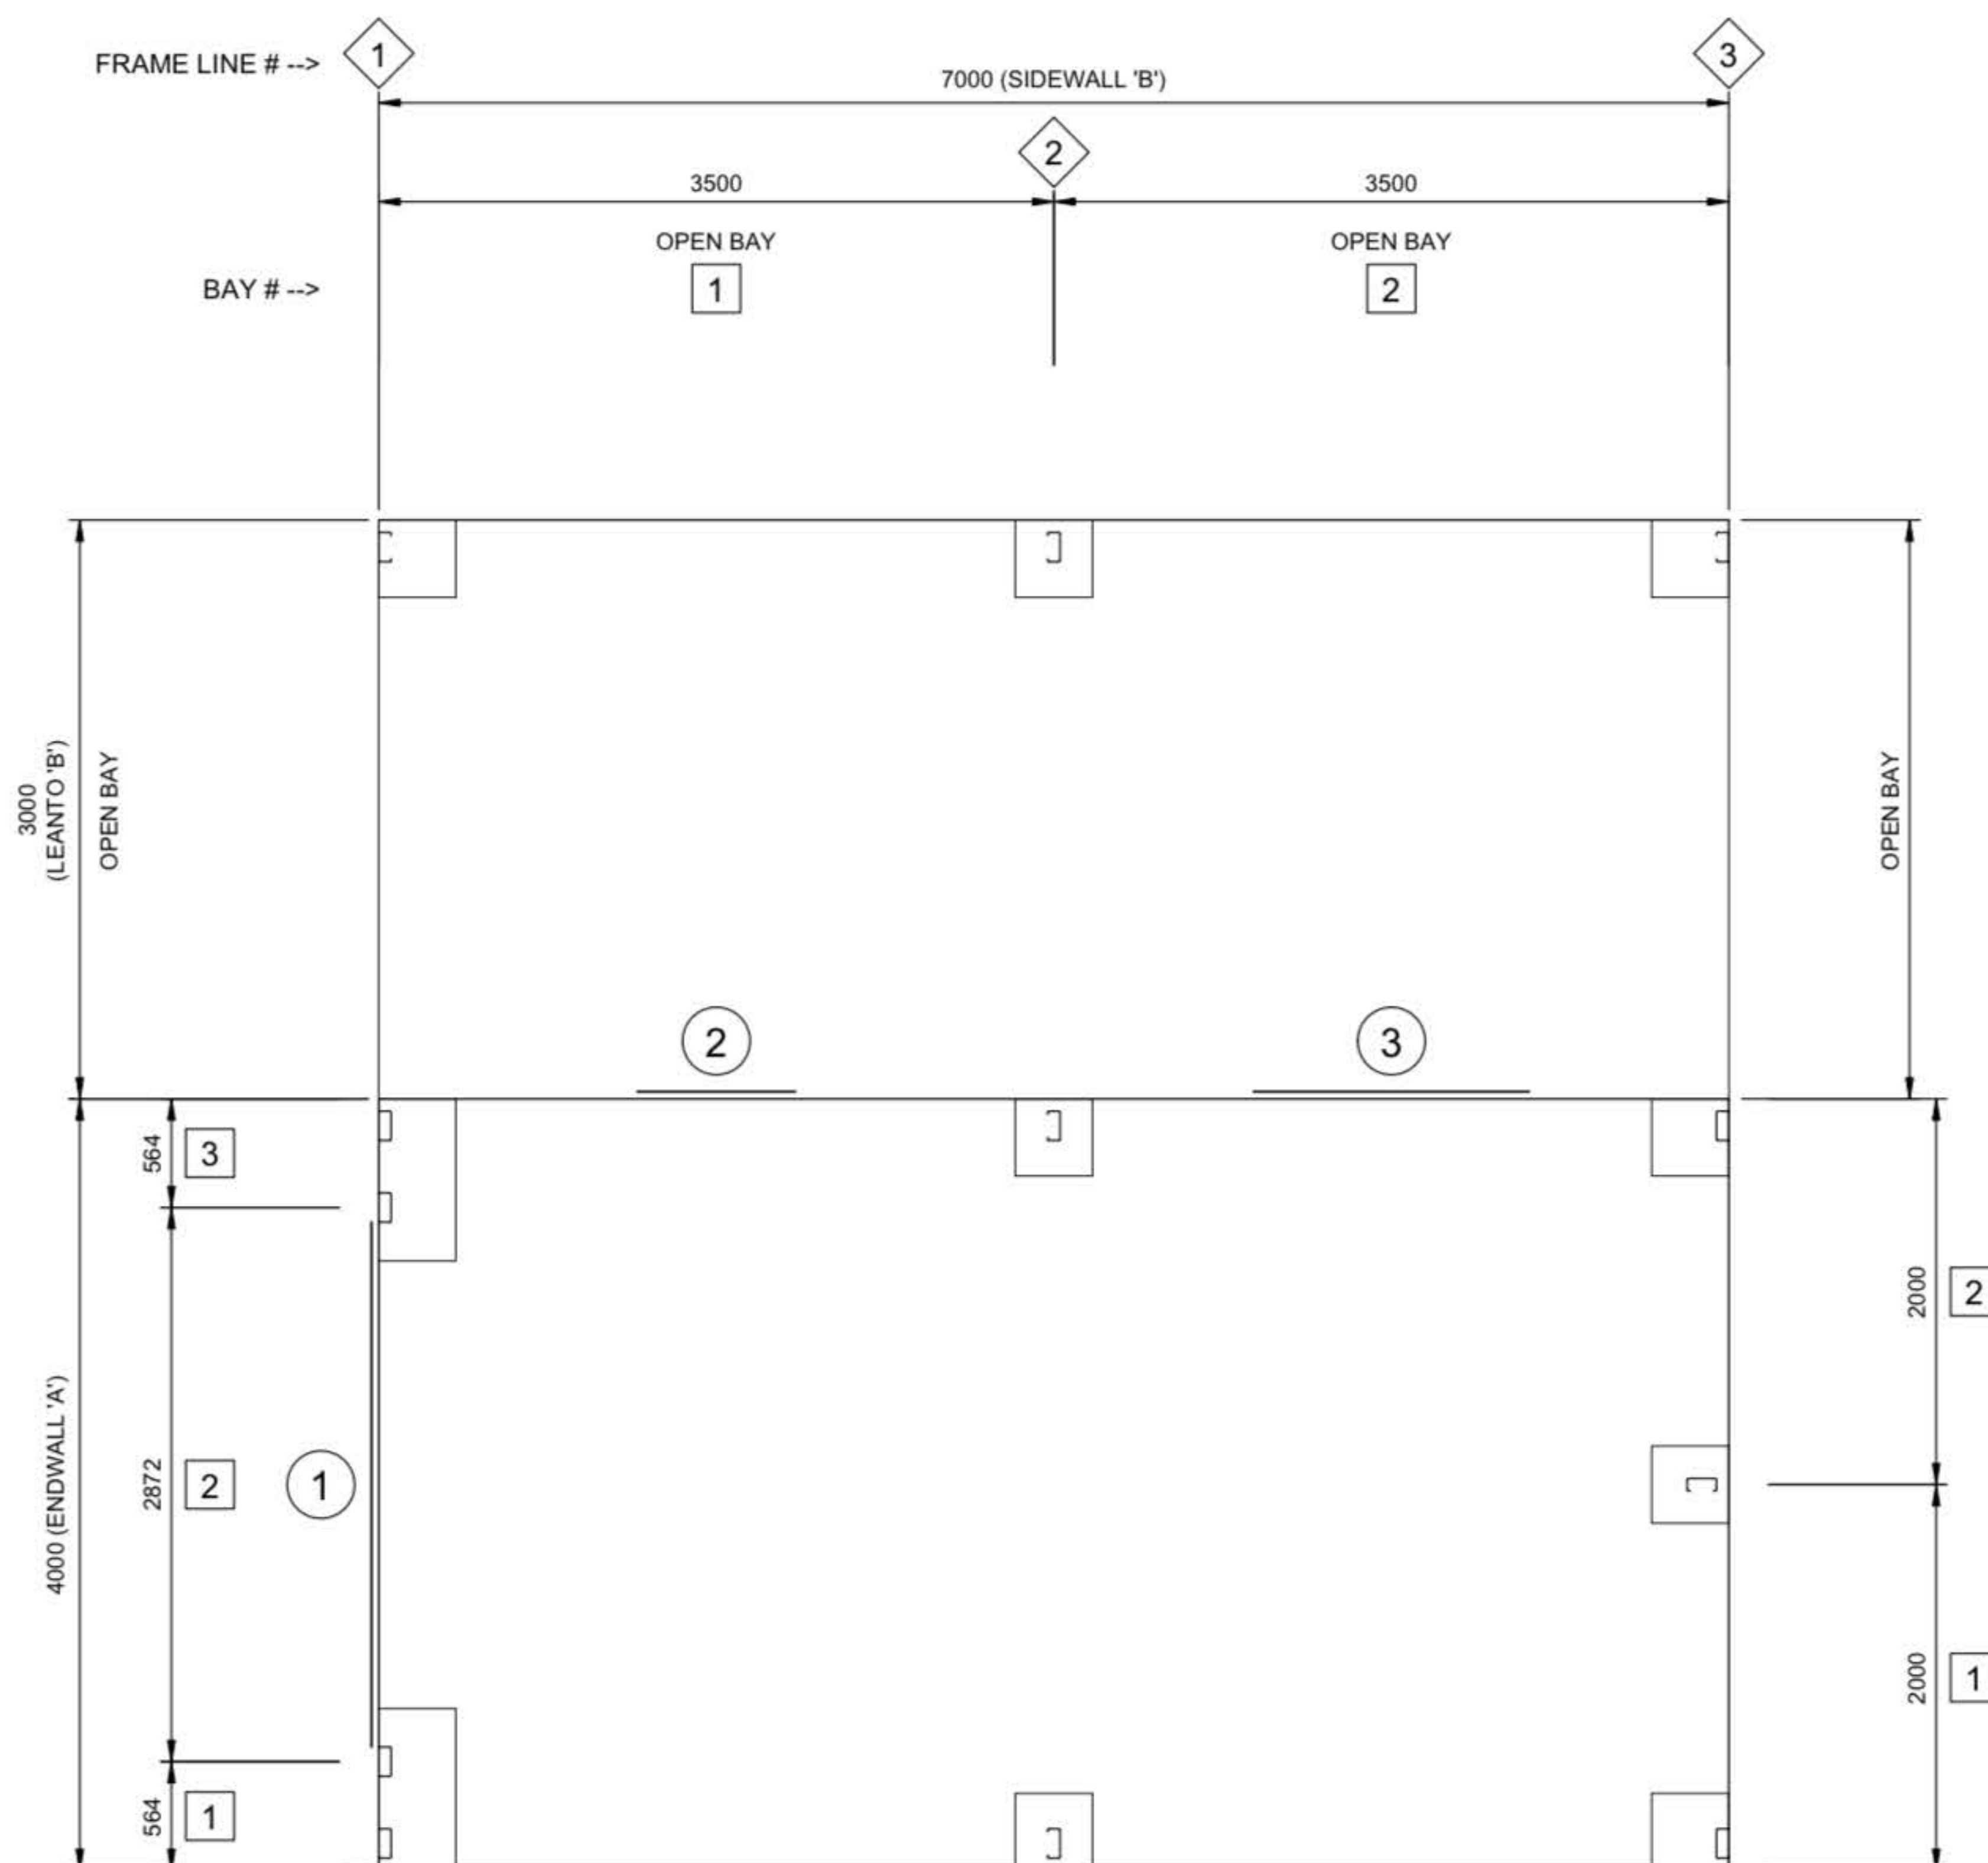

1 FLOOR PLAN
4 SCALE: 1:50

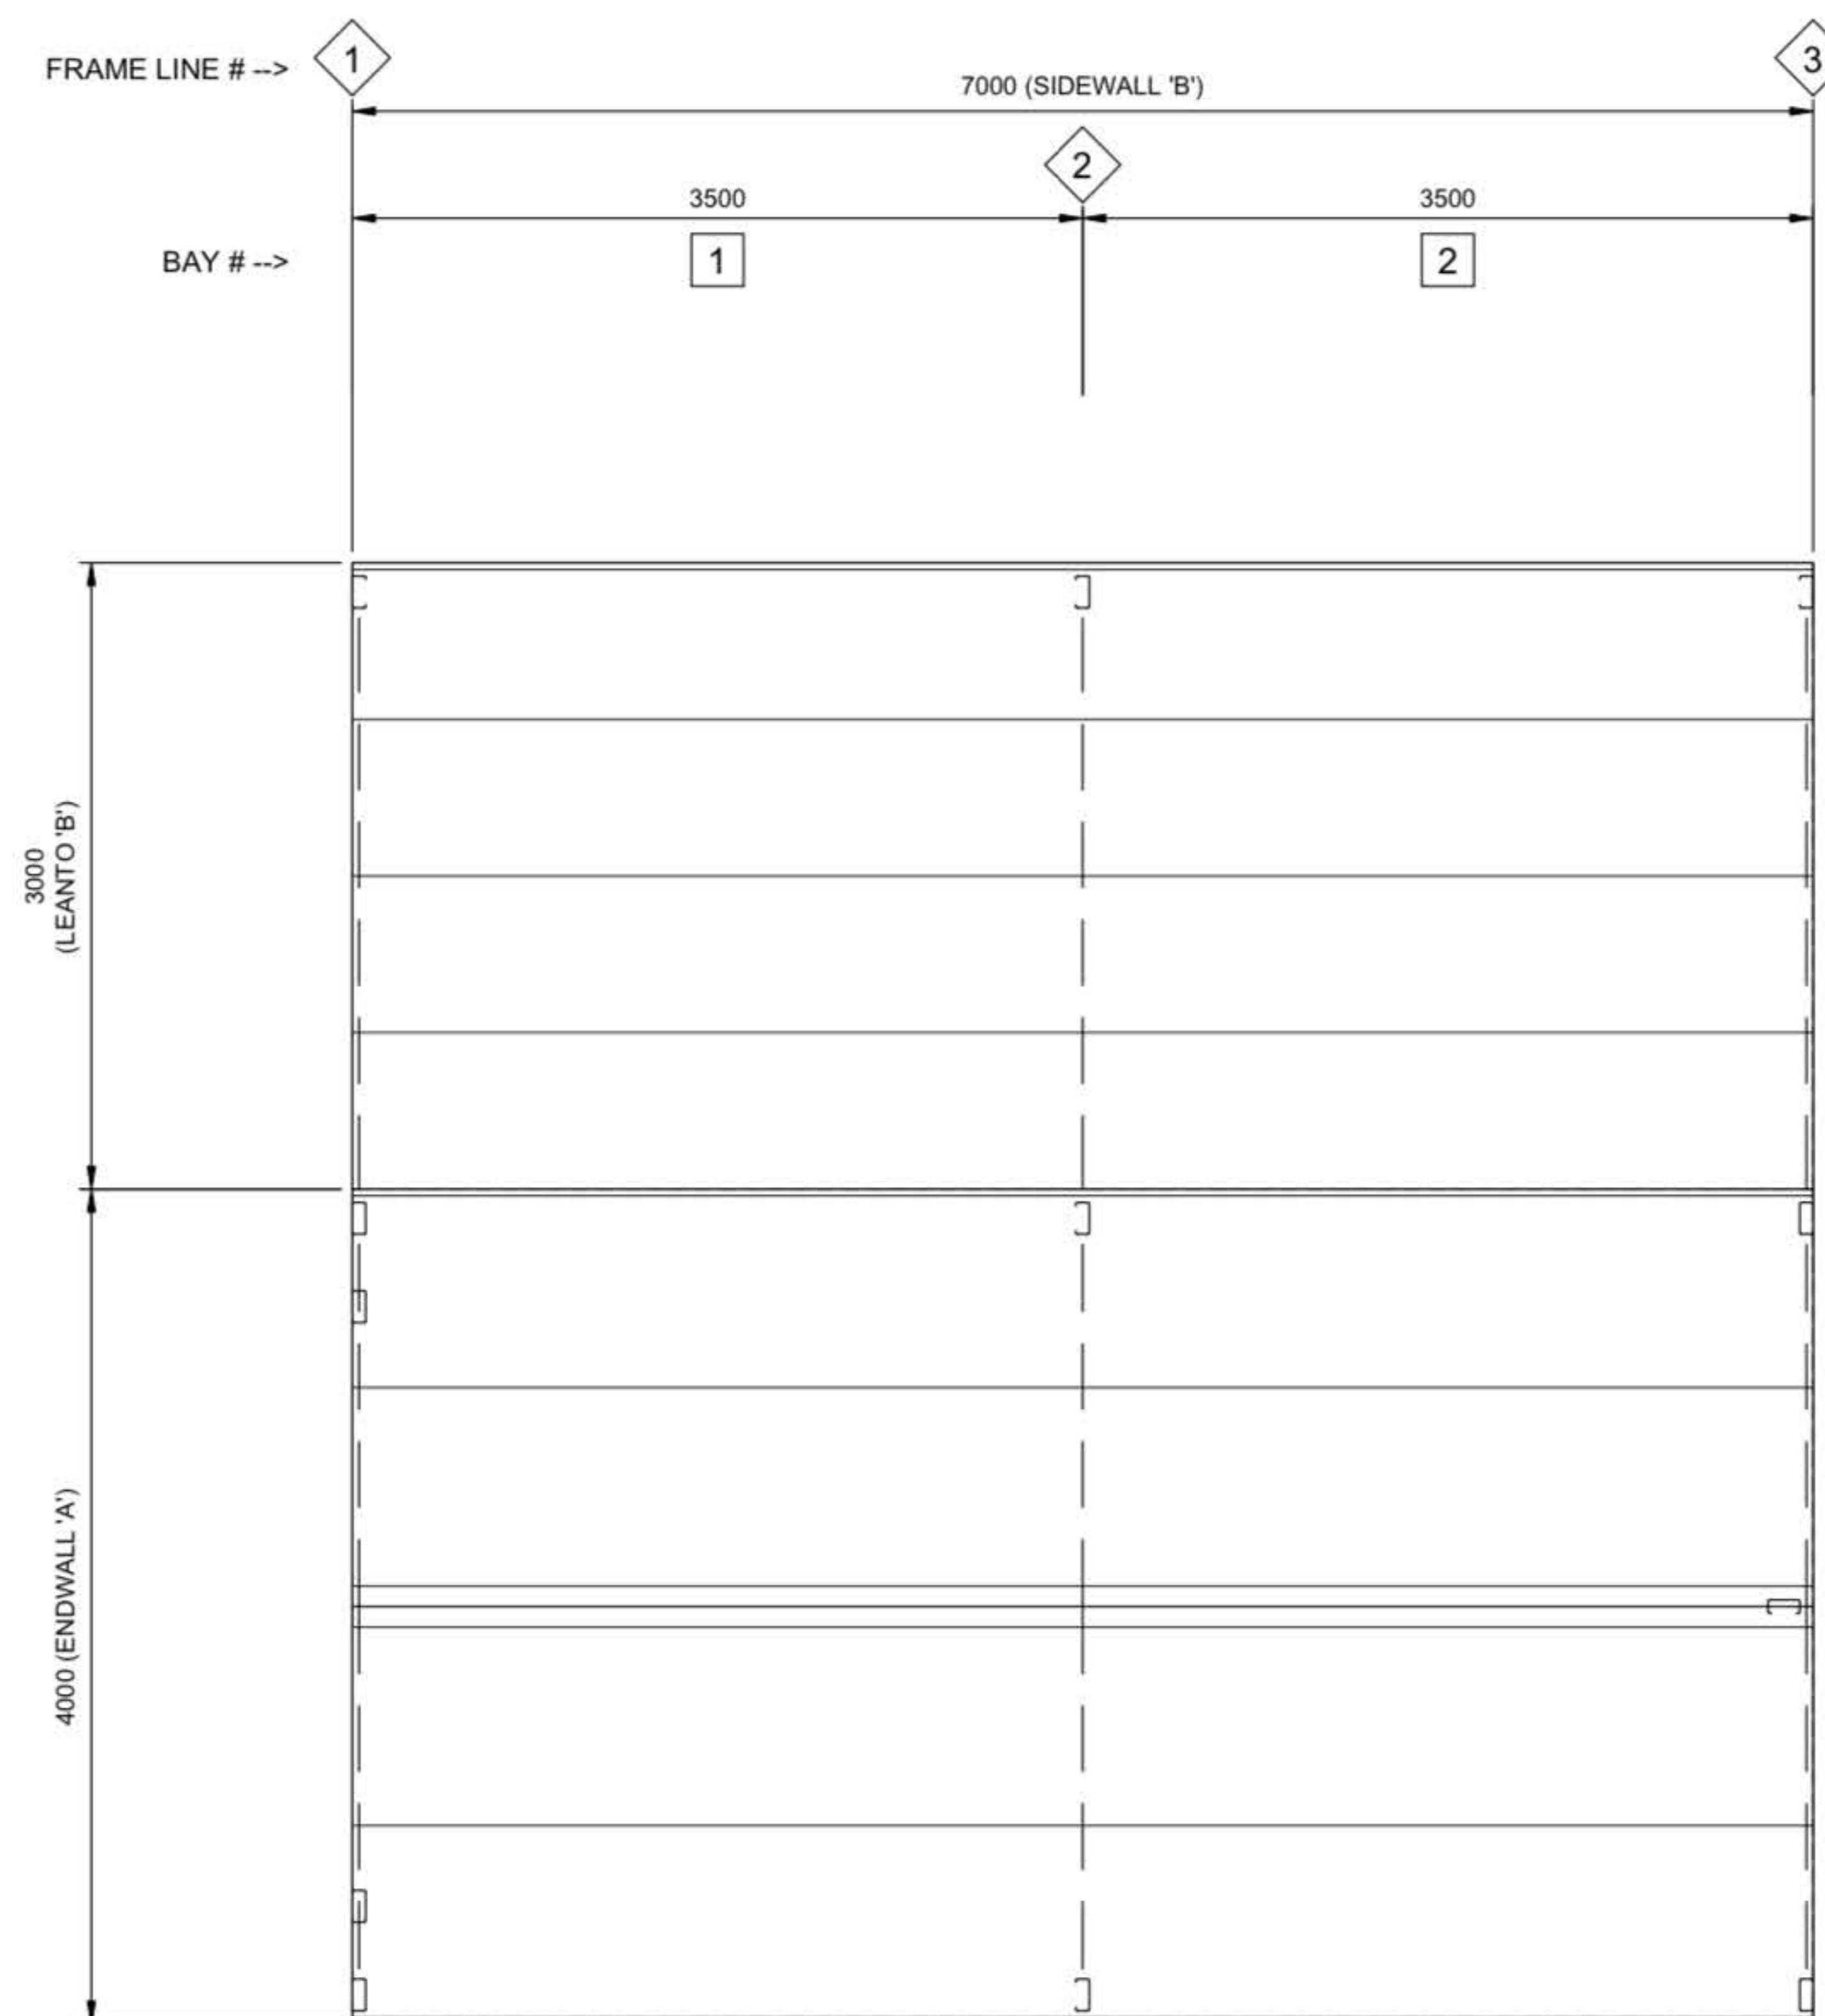

2 ROOF FRAMING PLAN
4 SCALE: 1:50

best sheds
Value & Quality Direct to You
151 Smeaton Grange Road,
Smeaton Grange, NSW, 2567
Phone: 02 4648 7777
Fax: 02 4648 7700
Email: sales@bestsheds.com.au




CIVIL & STRUCTURAL ENGINEERS
COMMERCIAL - INDUSTRIAL - RESIDENTIAL - FORENSIC - STEEL DETAILING
CAMILO PINEDA MORENO
Bend MIEAust RPeng
RPEQ 15562 TBP PE003976 (VIC)

Signature: _____


Date: 28.10.2022

Customer Name: Chris Dickie
Site Address: 82 Horatio Street
Mudgee,
NSW, 2850


DATE 28-10-2022
JOB NO. 0790995644
SHEET 4 of 7

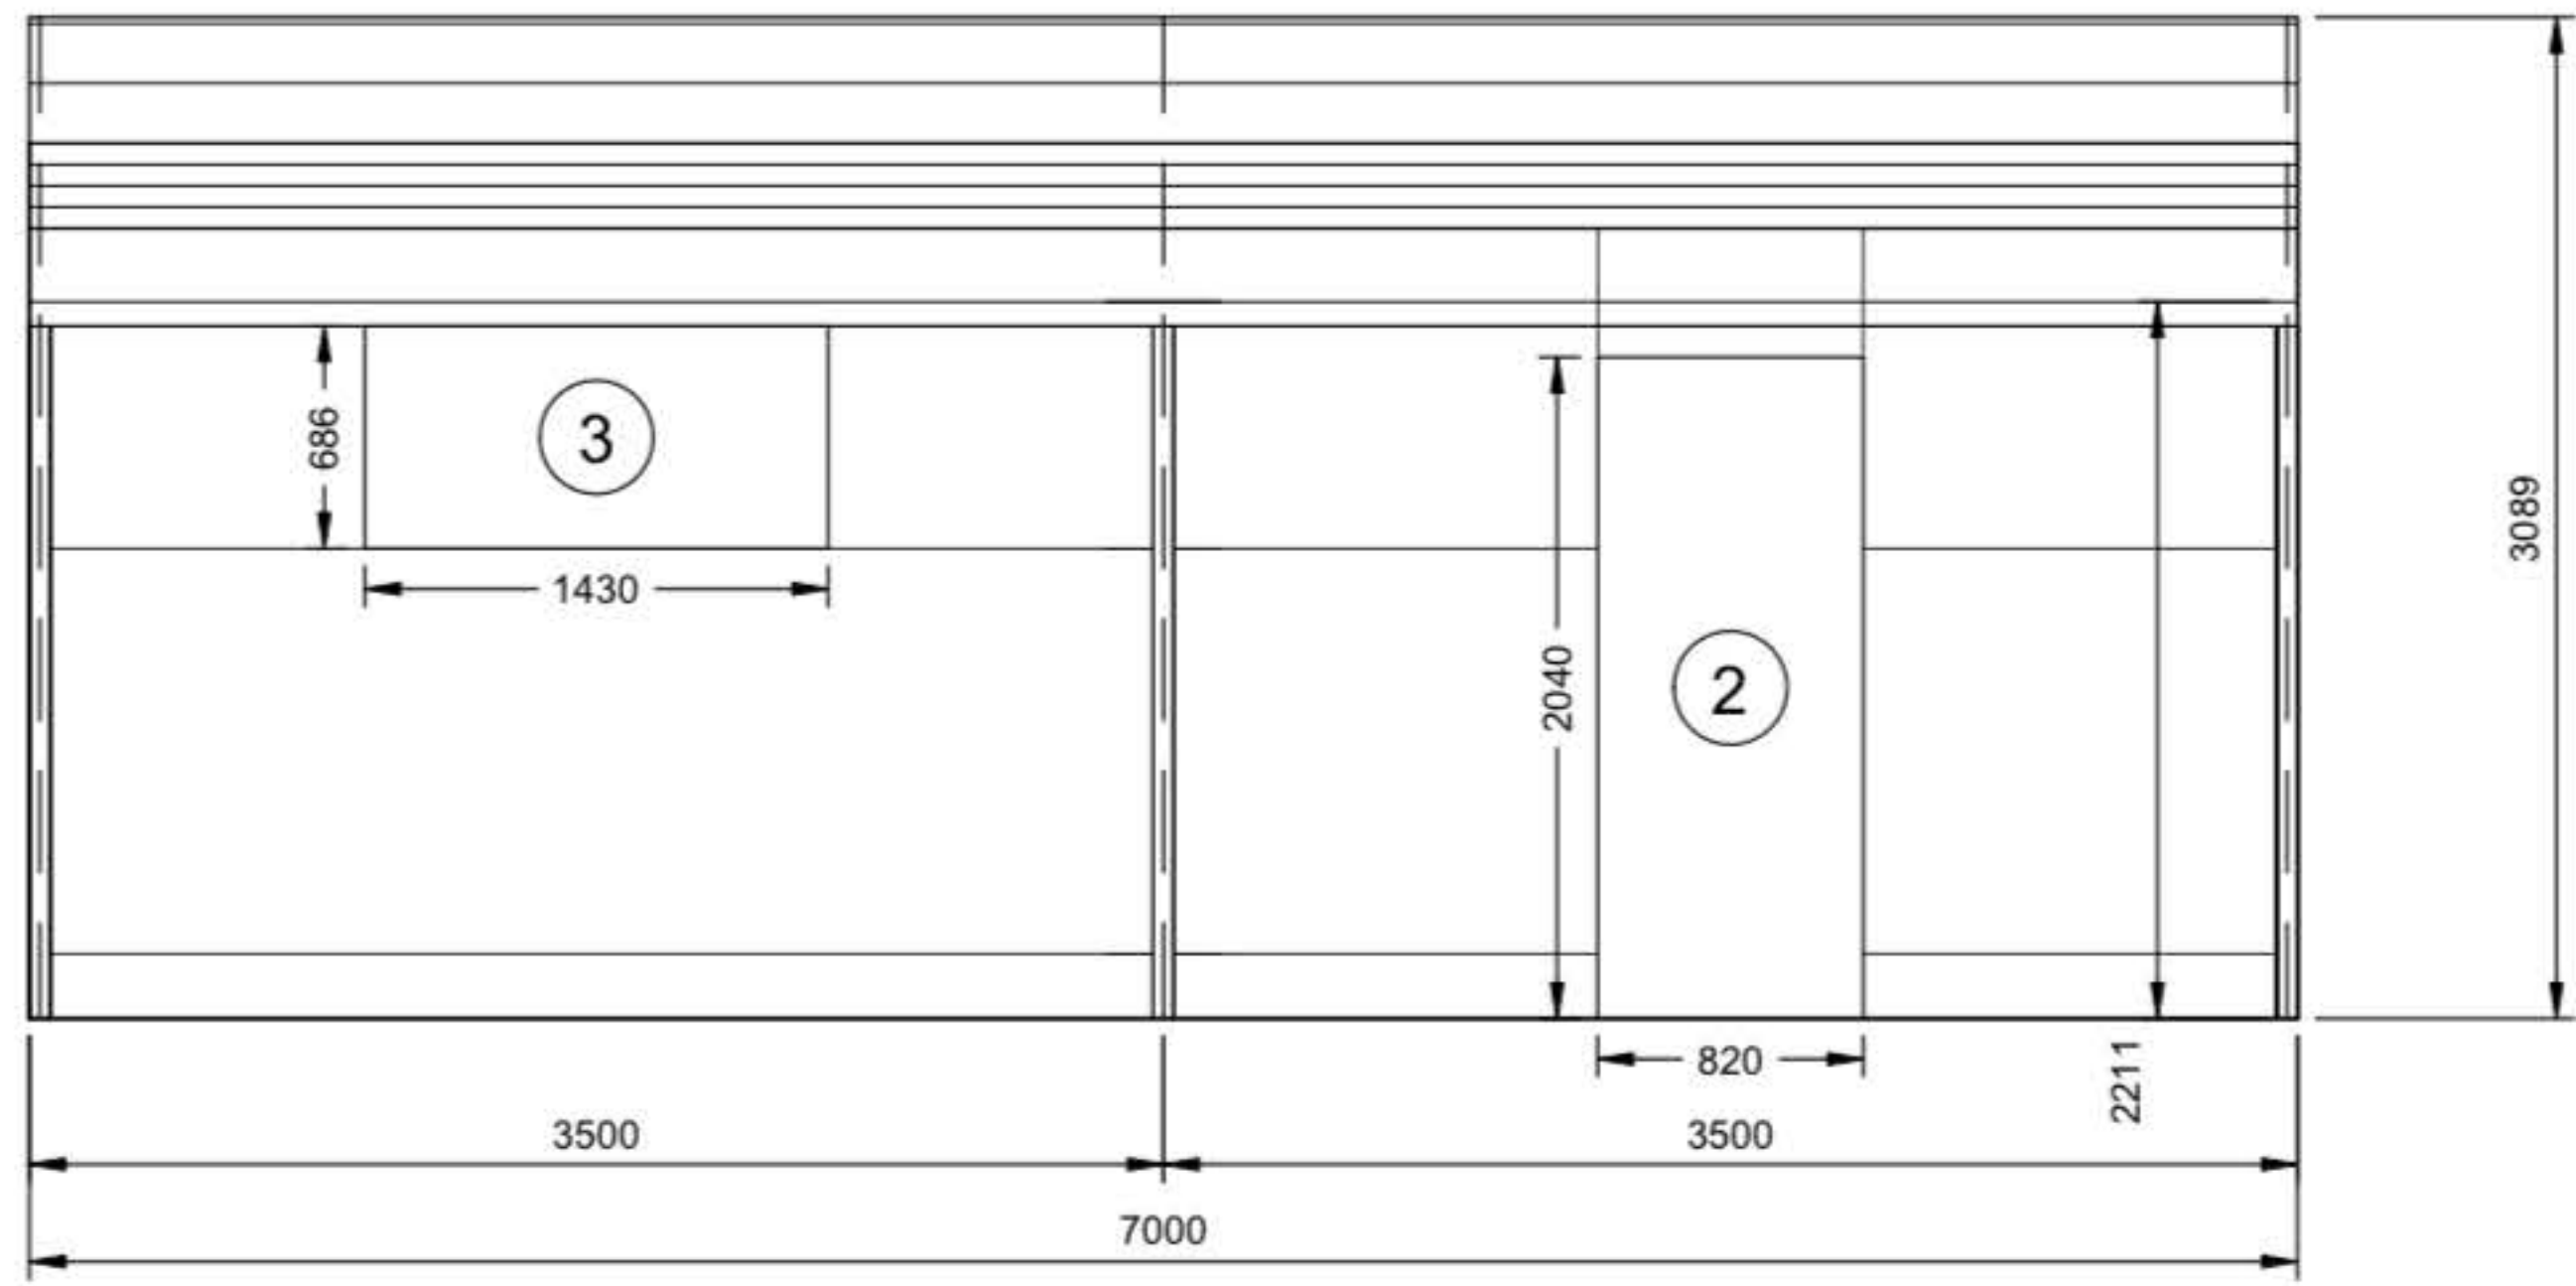


2 LEFT ELEVATION
 SCALE: 1:50

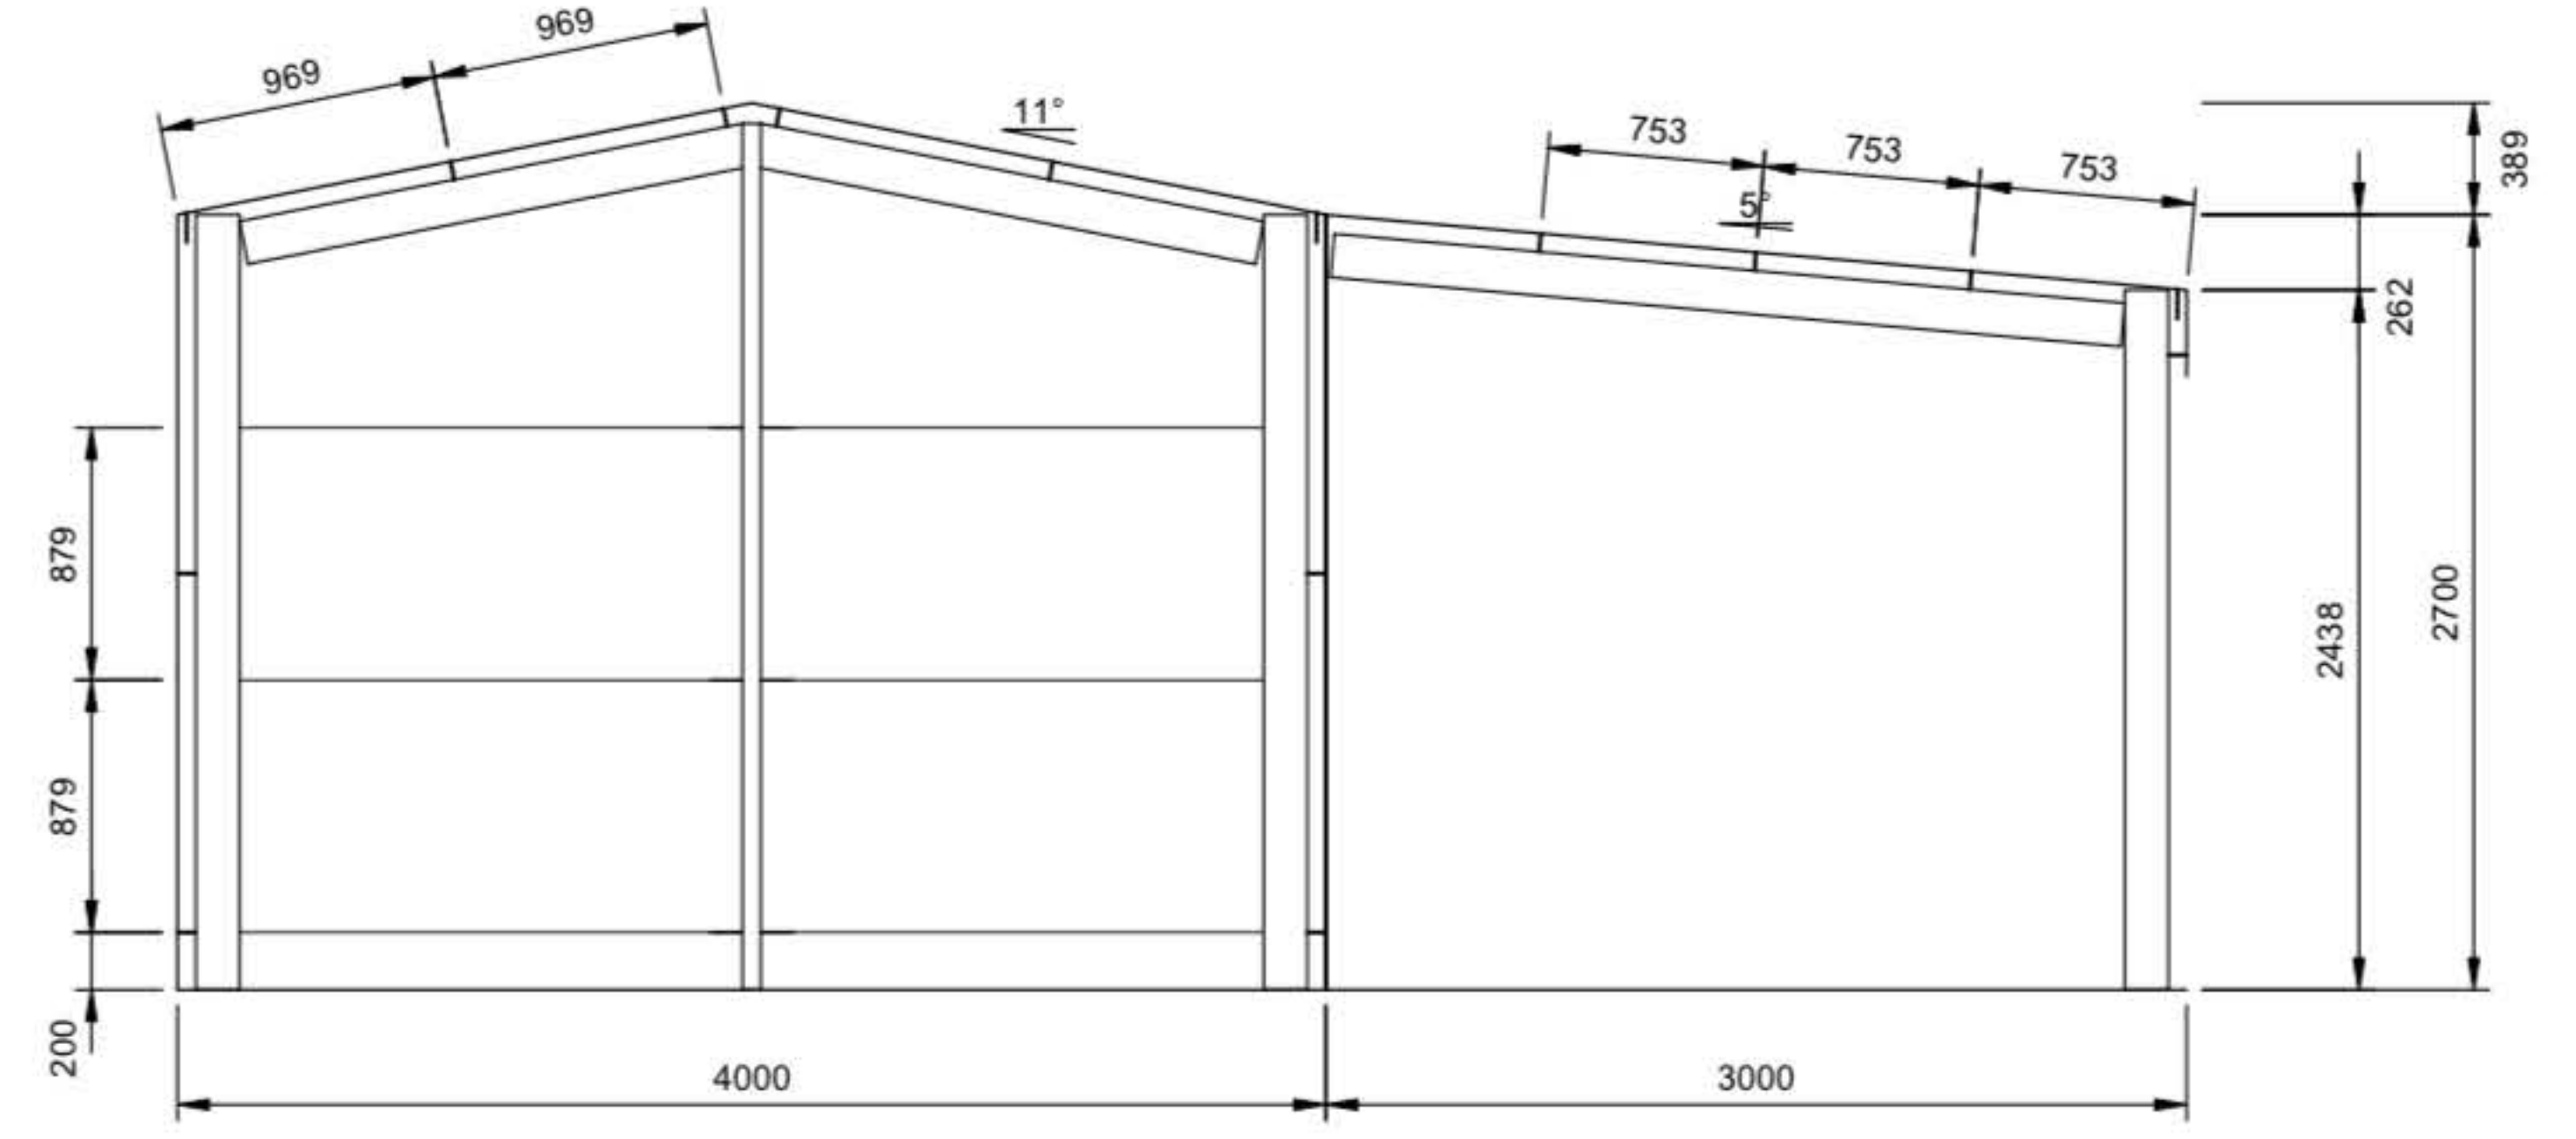


3 REAR ELEVATION
 SCALE: 1:50
 FRAME #3

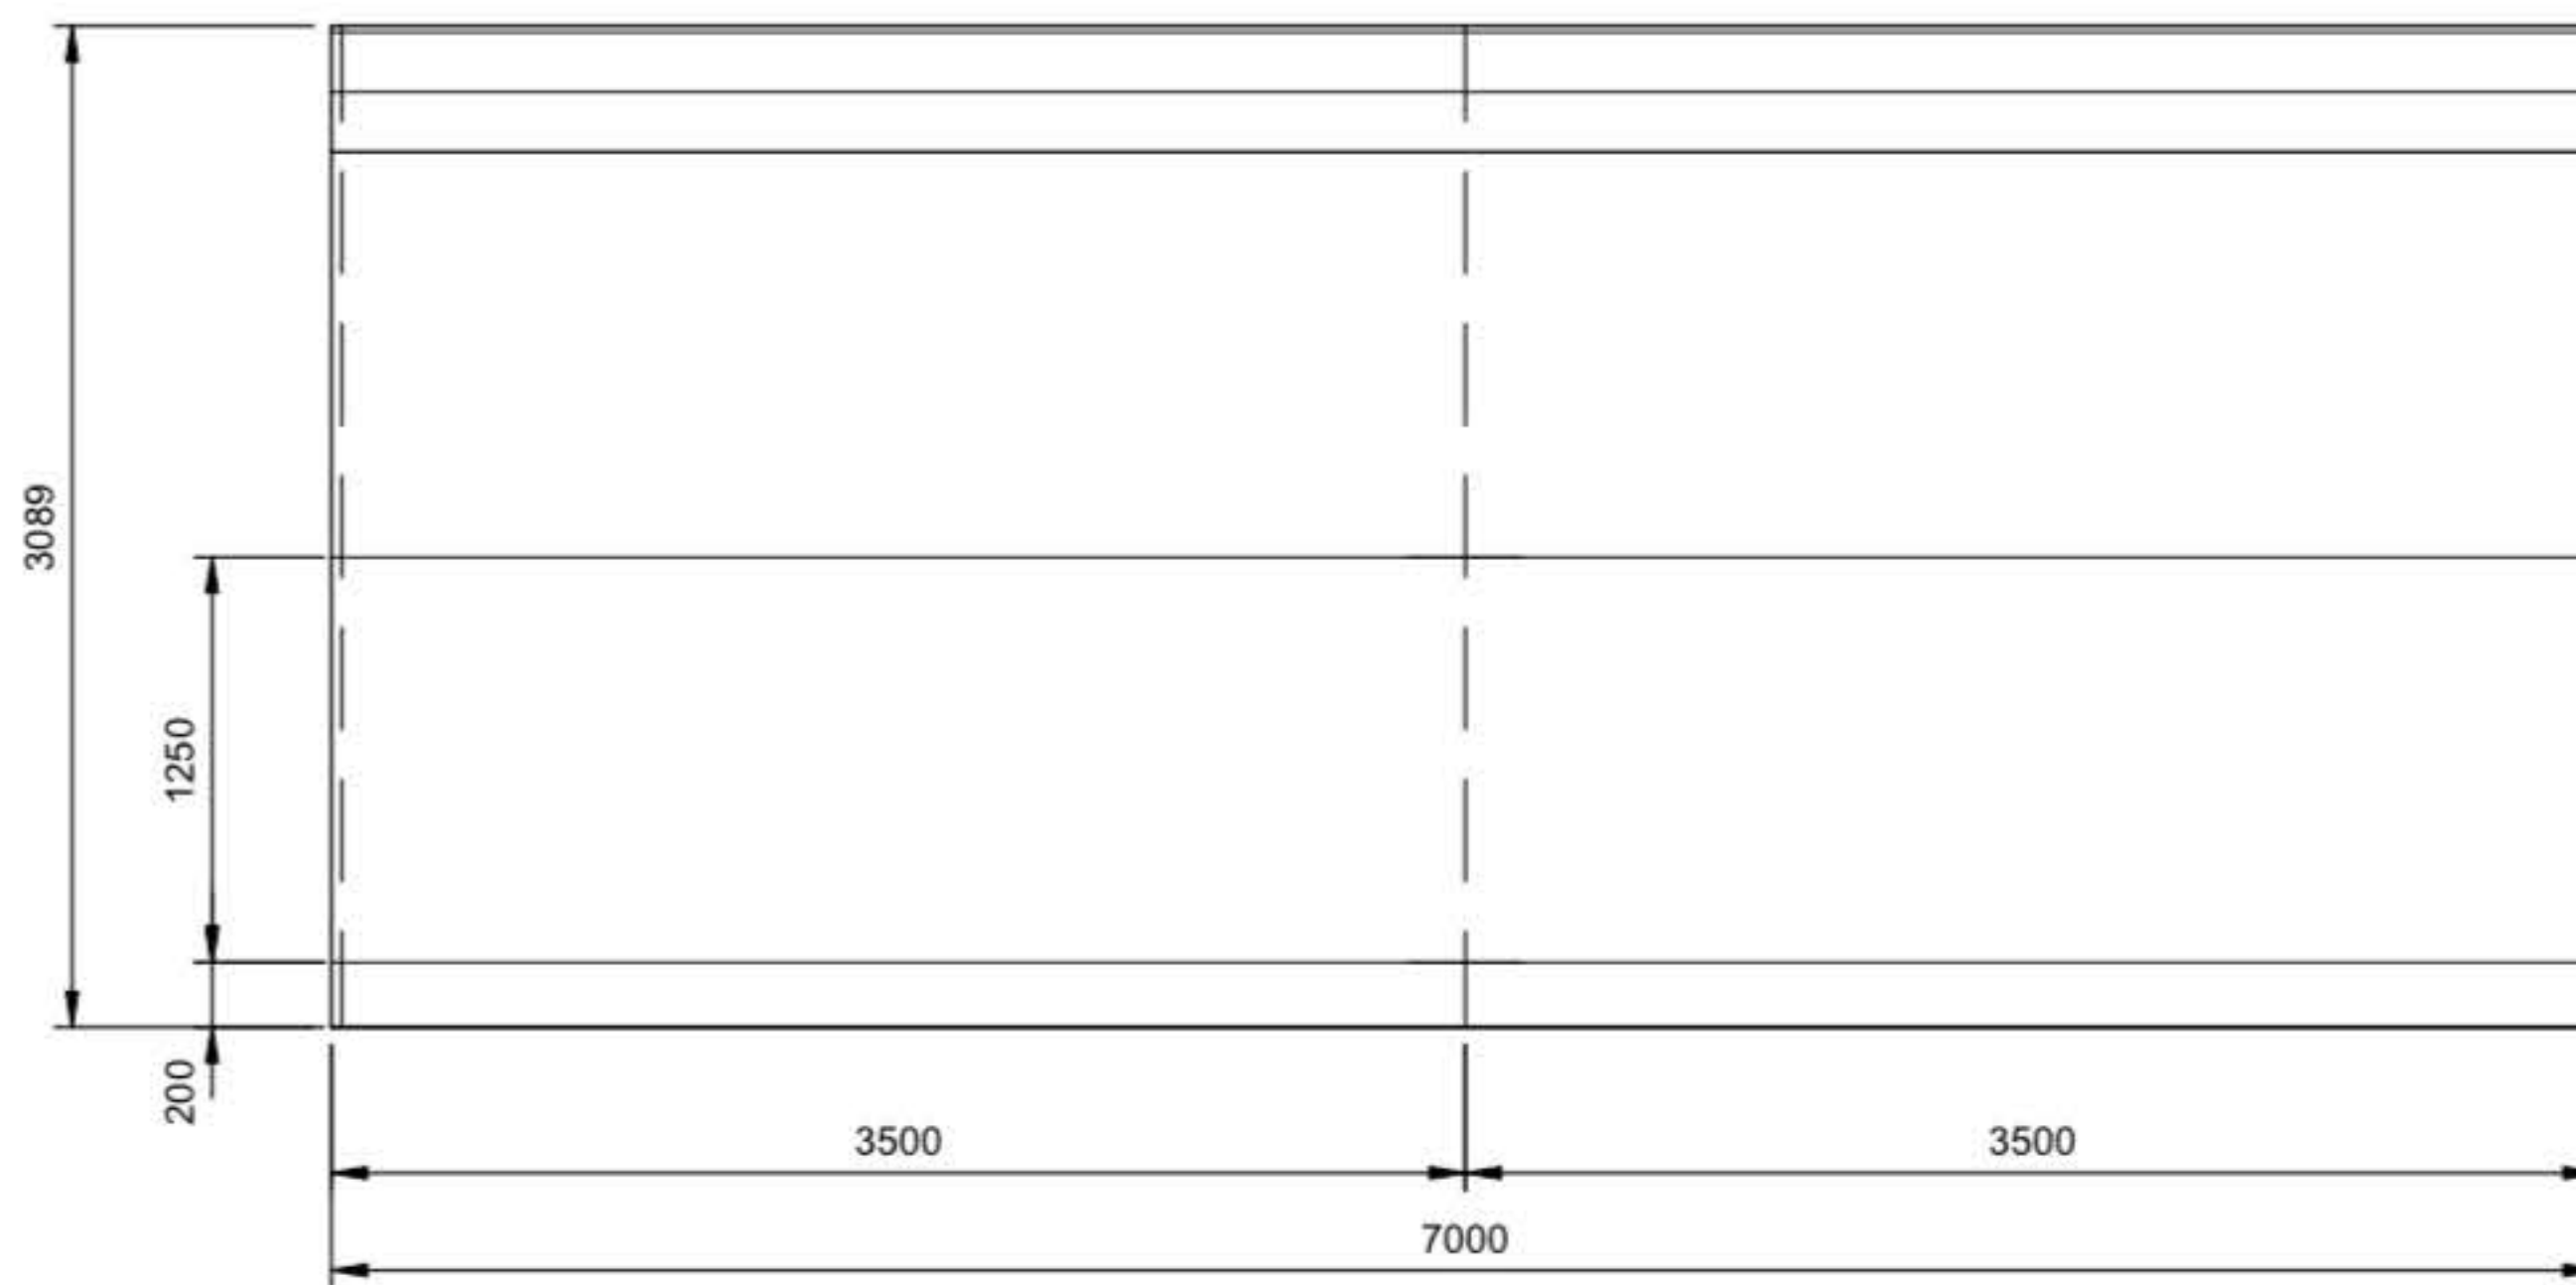


1 RIGHT ELEVATION
 SCALE: 1:50

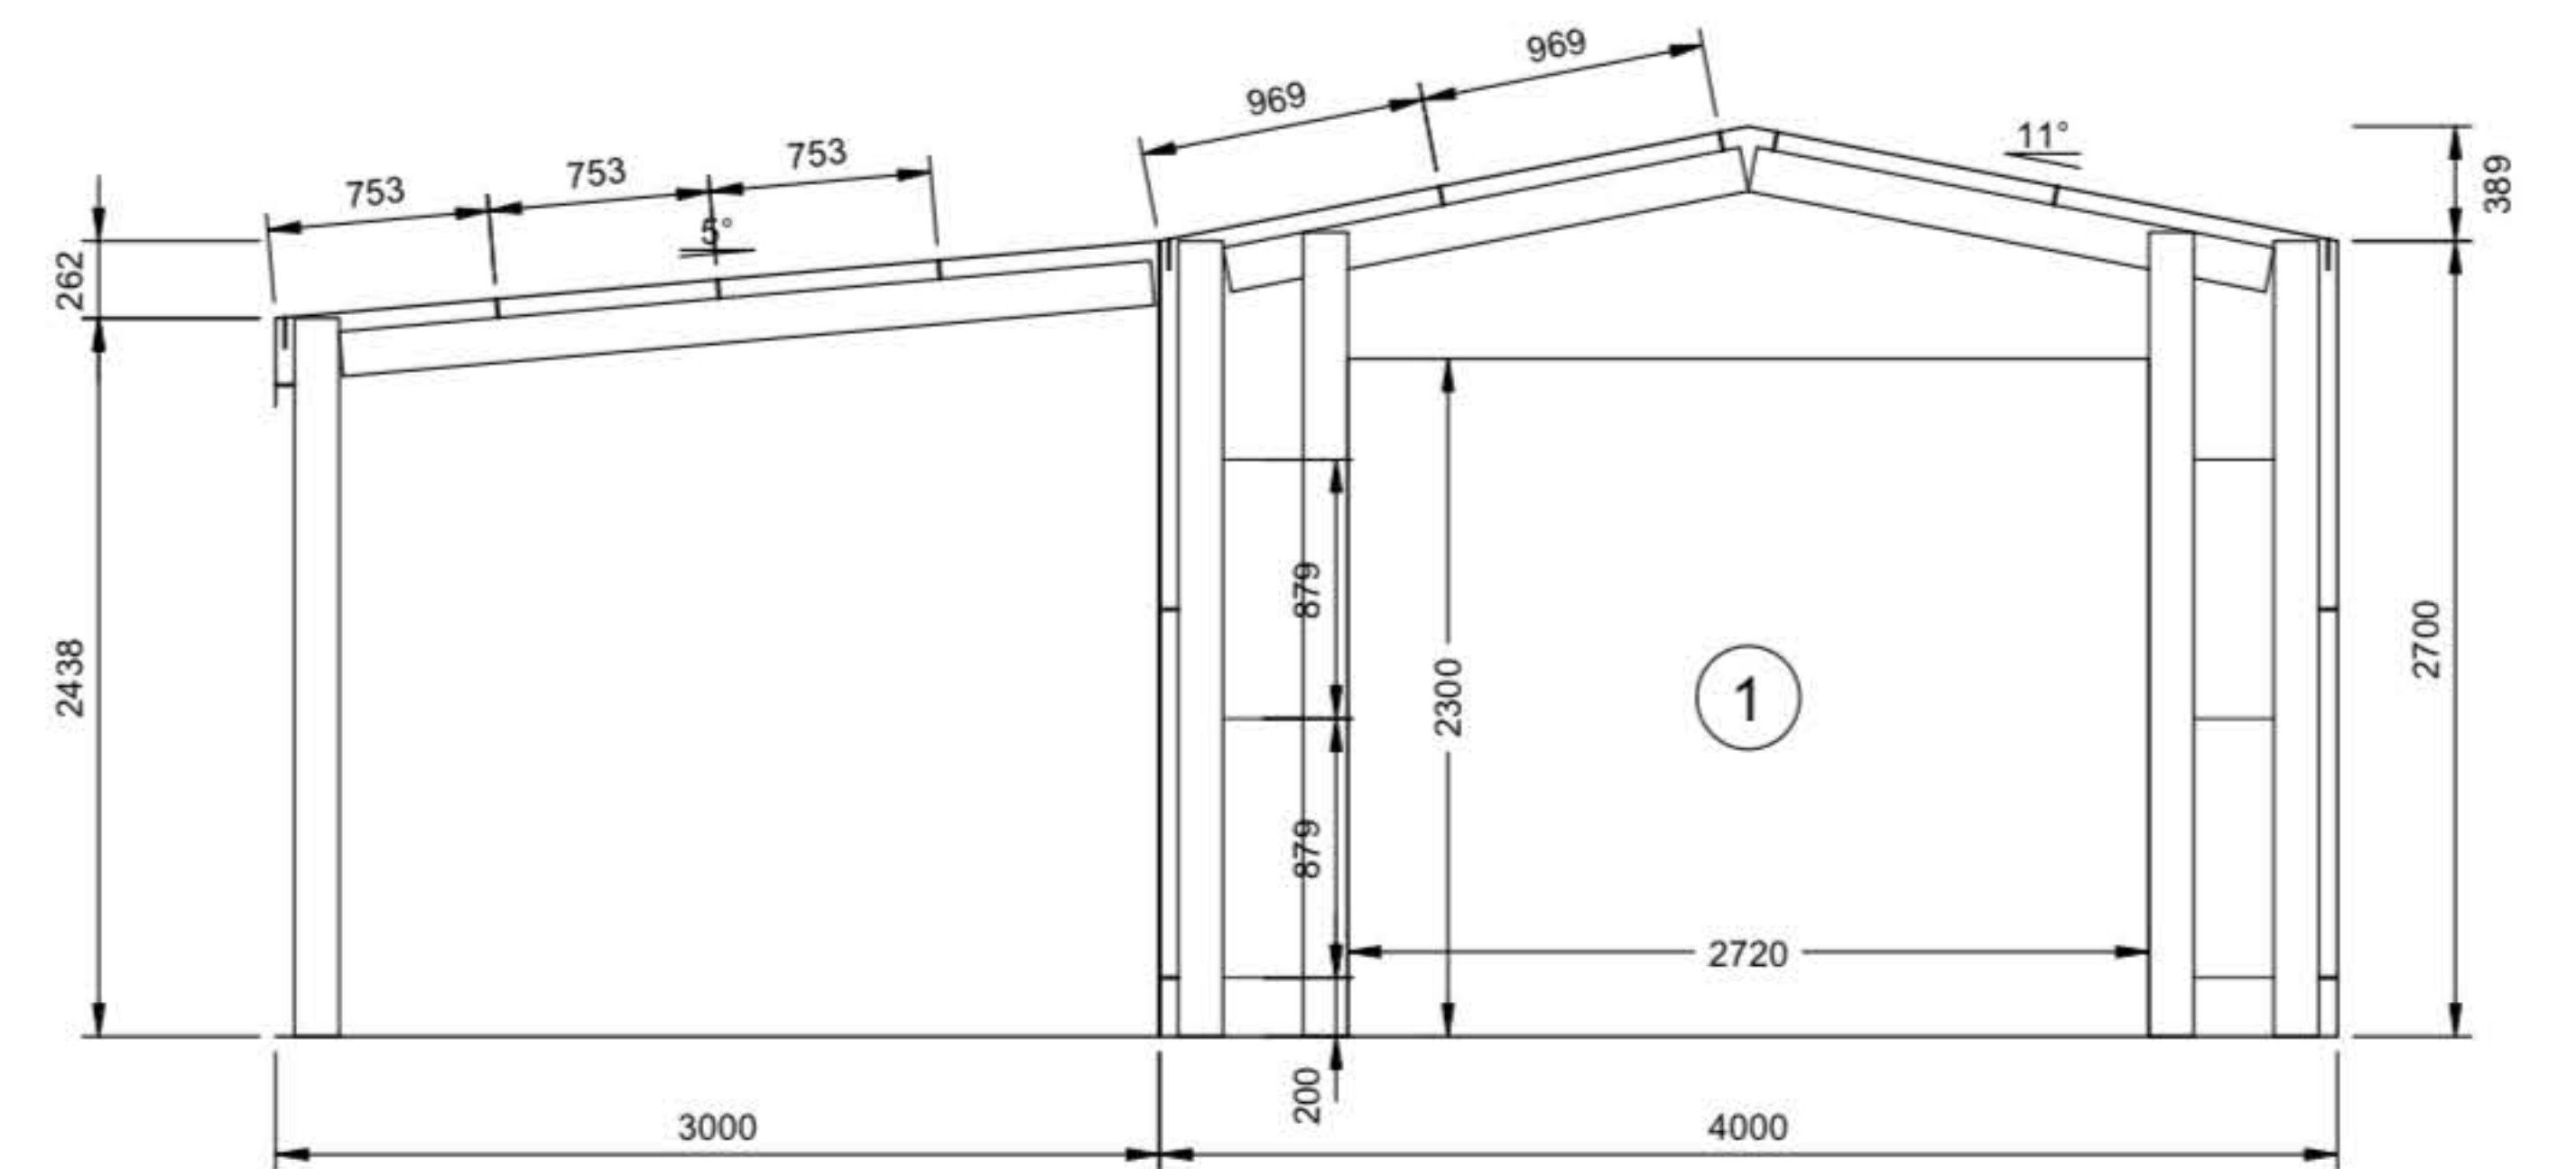


4 FRONT ELEVATION
 SCALE: 1:50
 FRAME #1

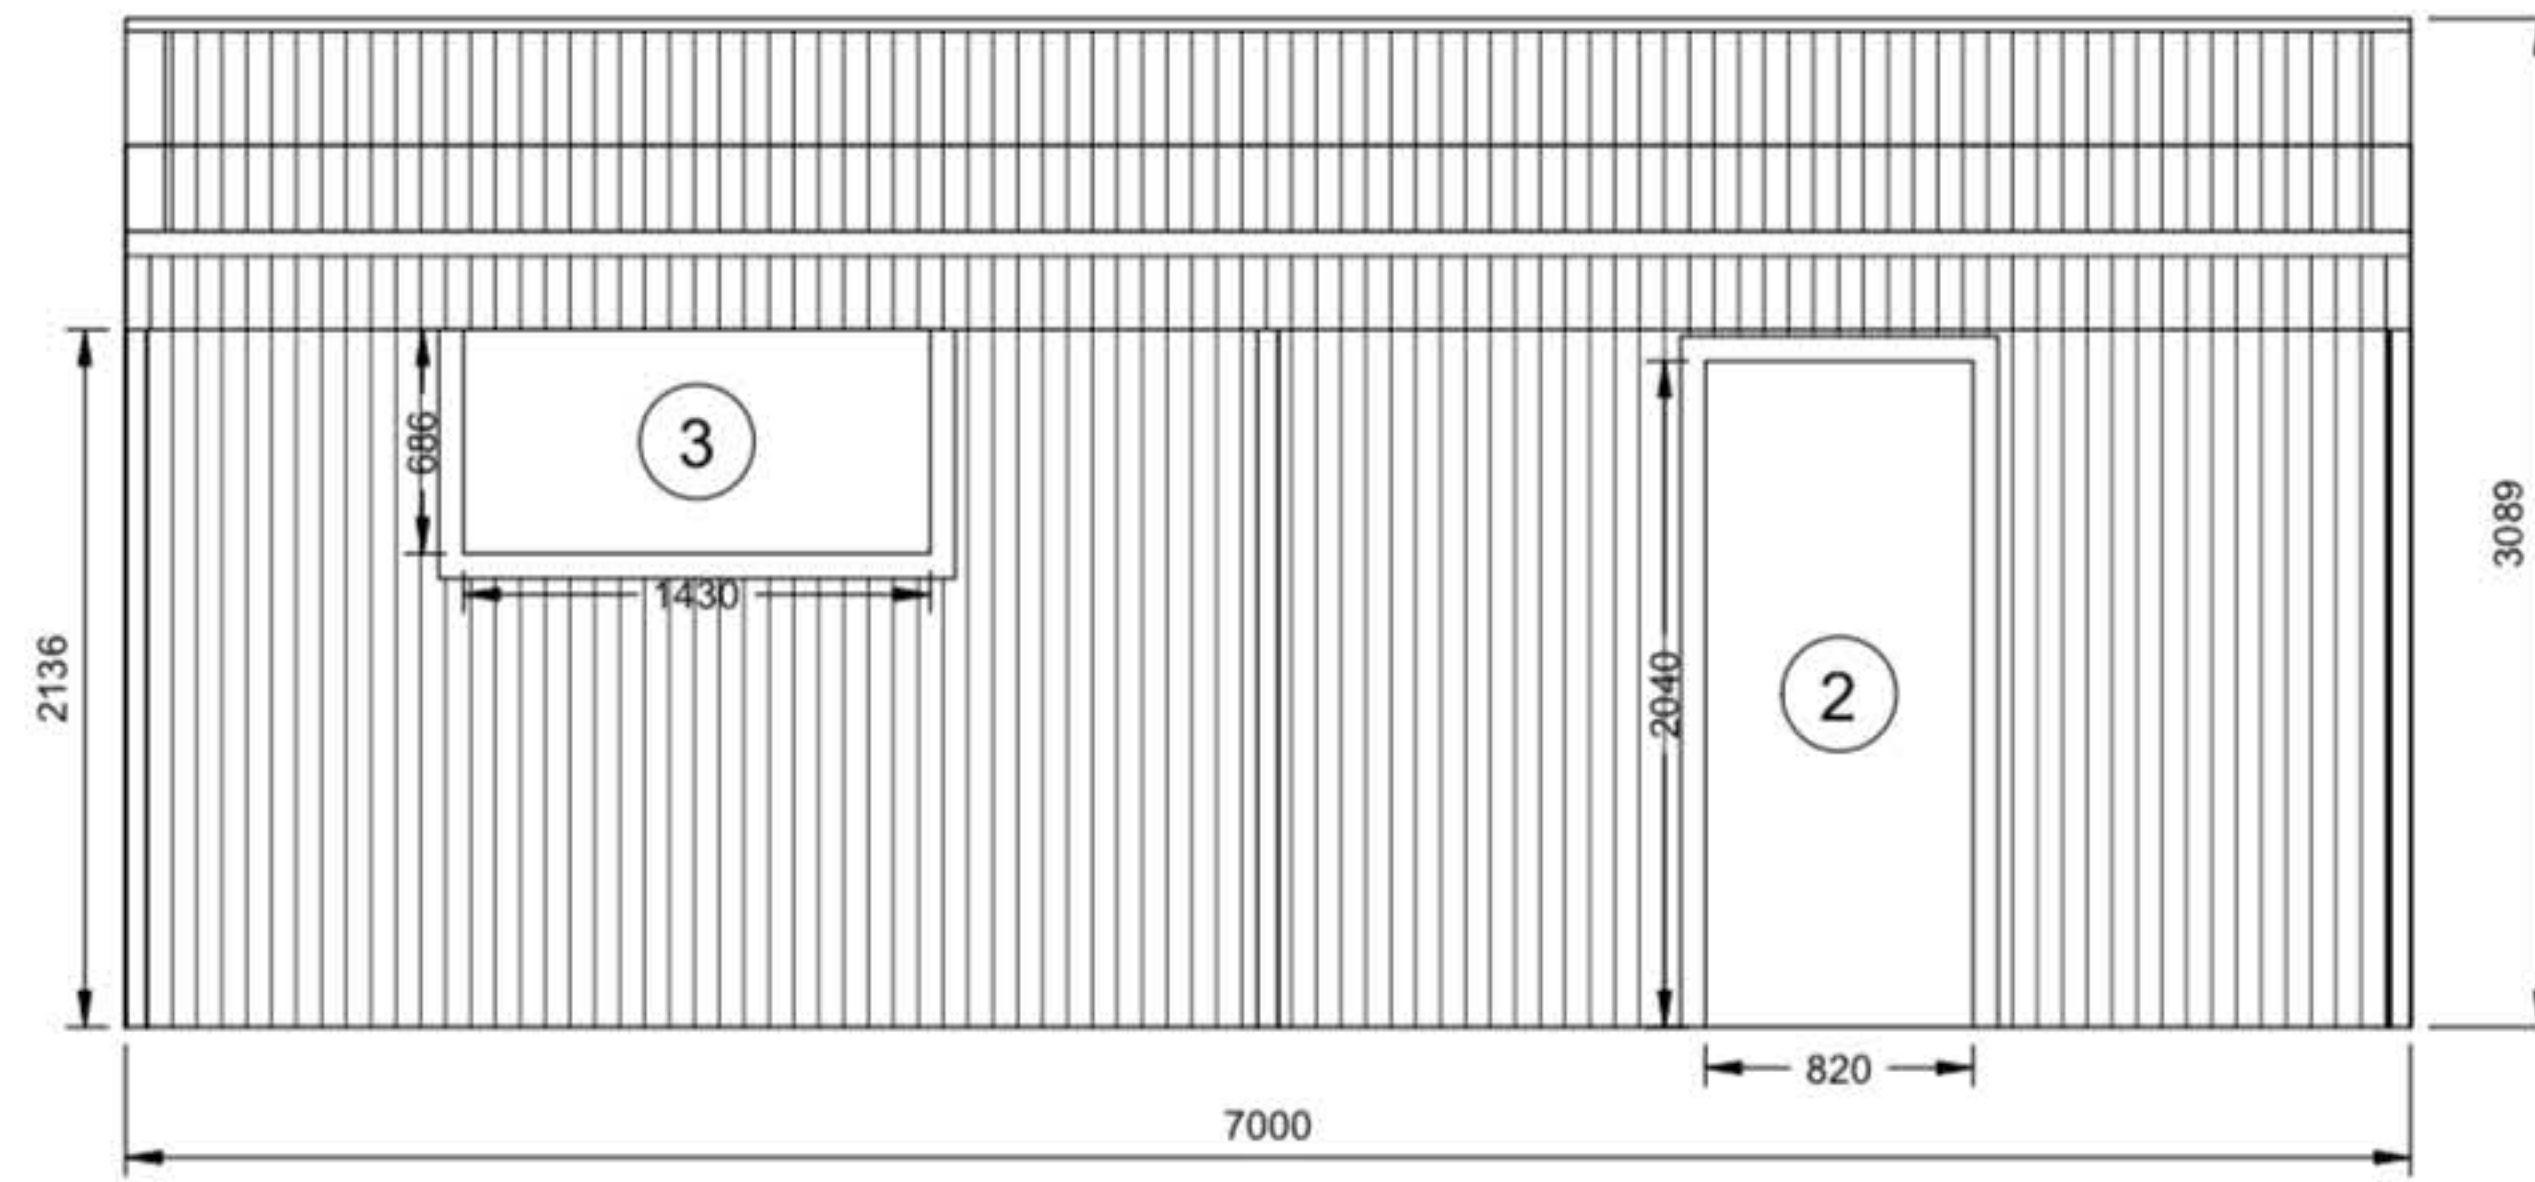


2 LEFT ELEVATION
2 SCALE: 1:50

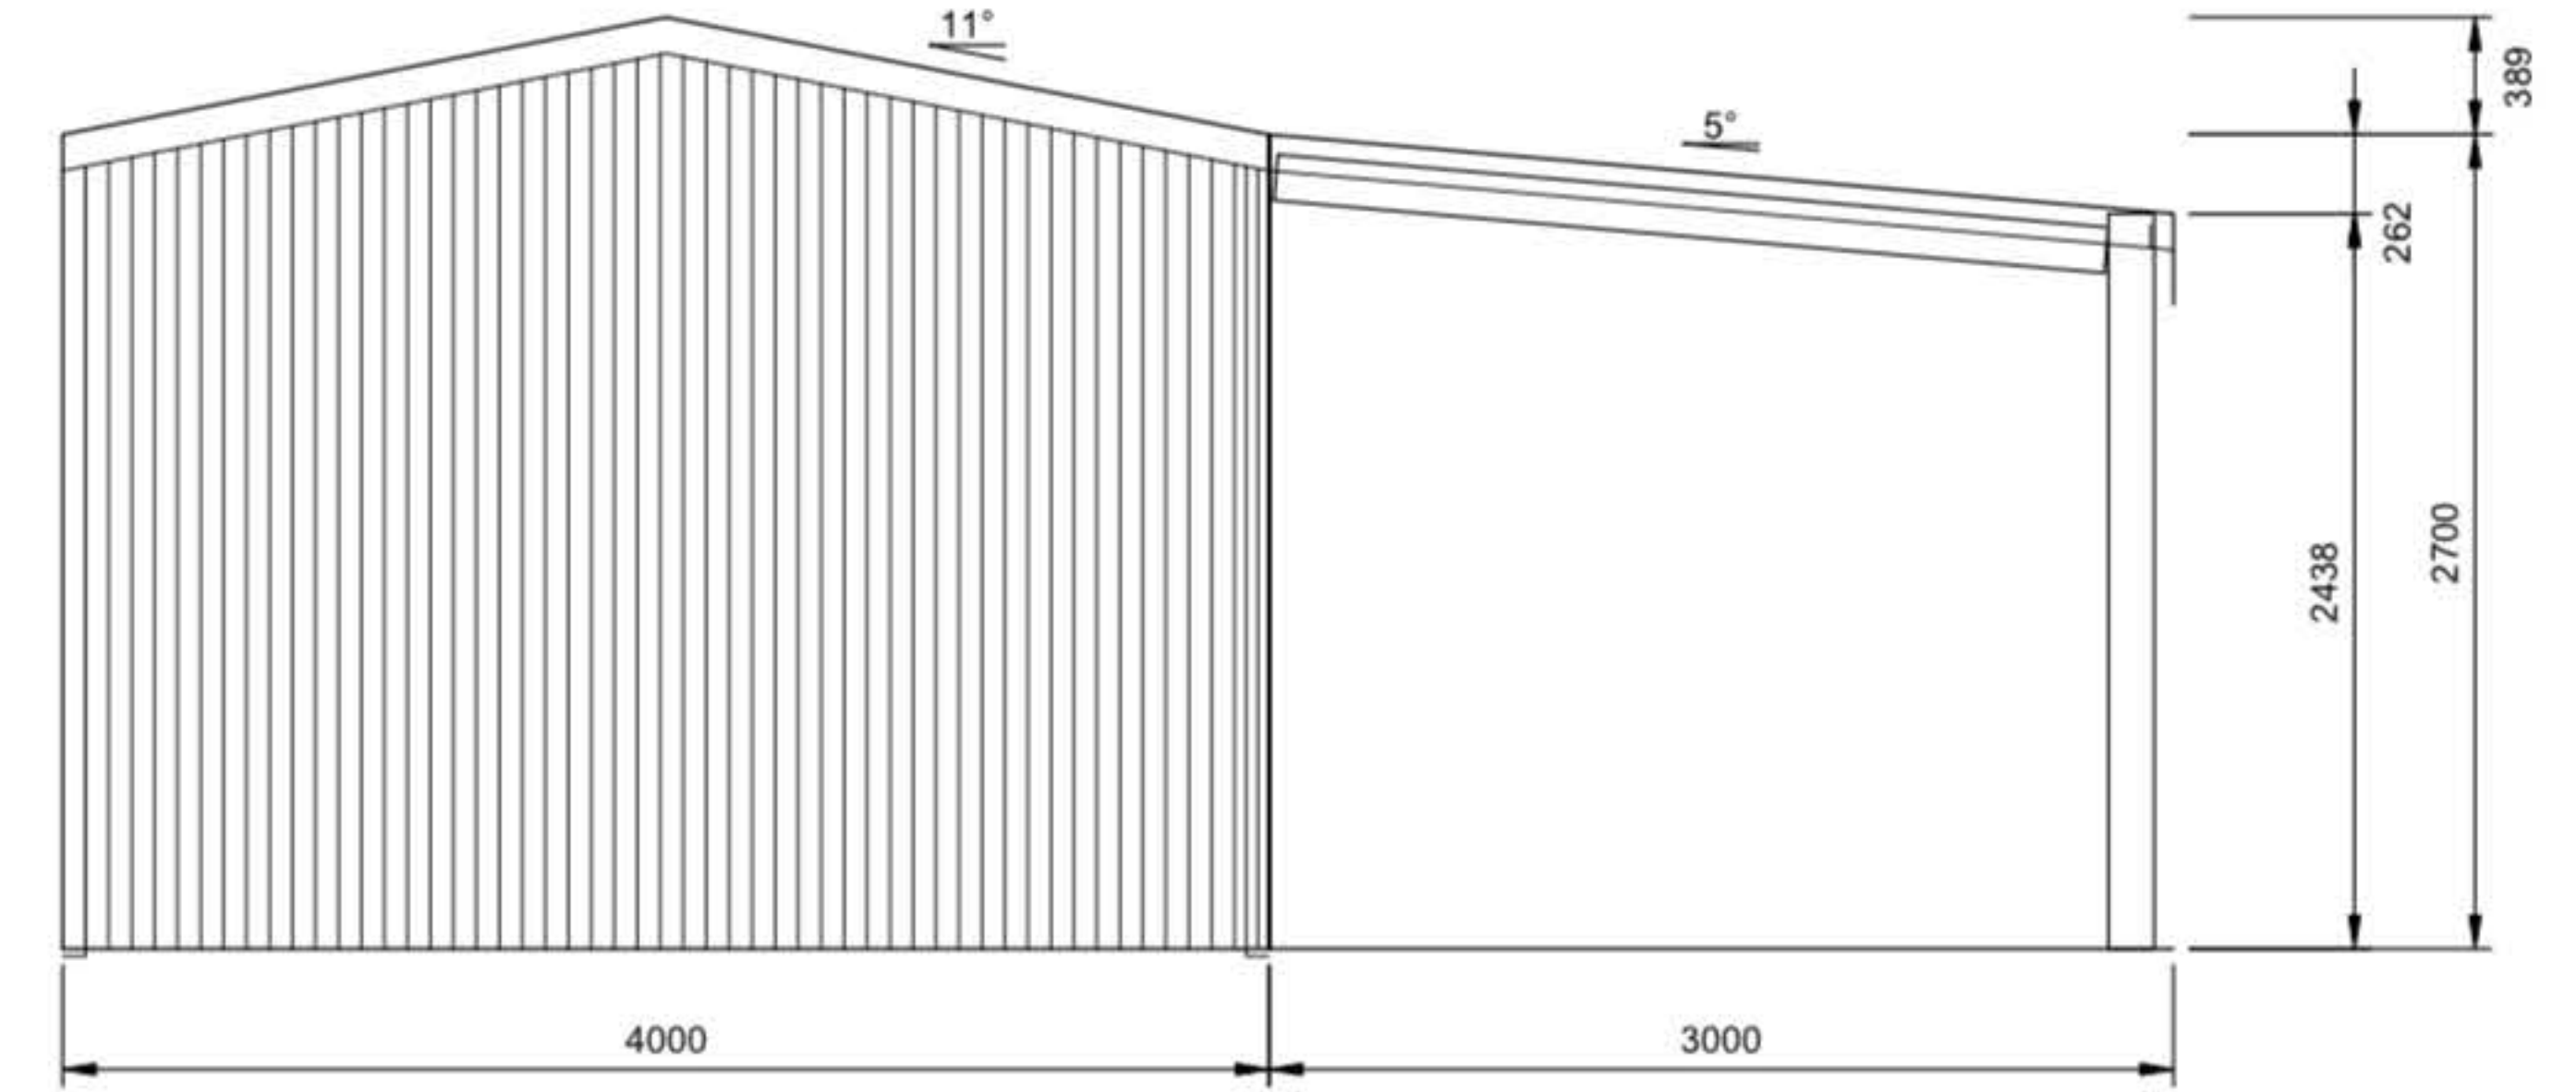

3 REAR ELEVATION
2 SCALE: 1:50 FRAME #3

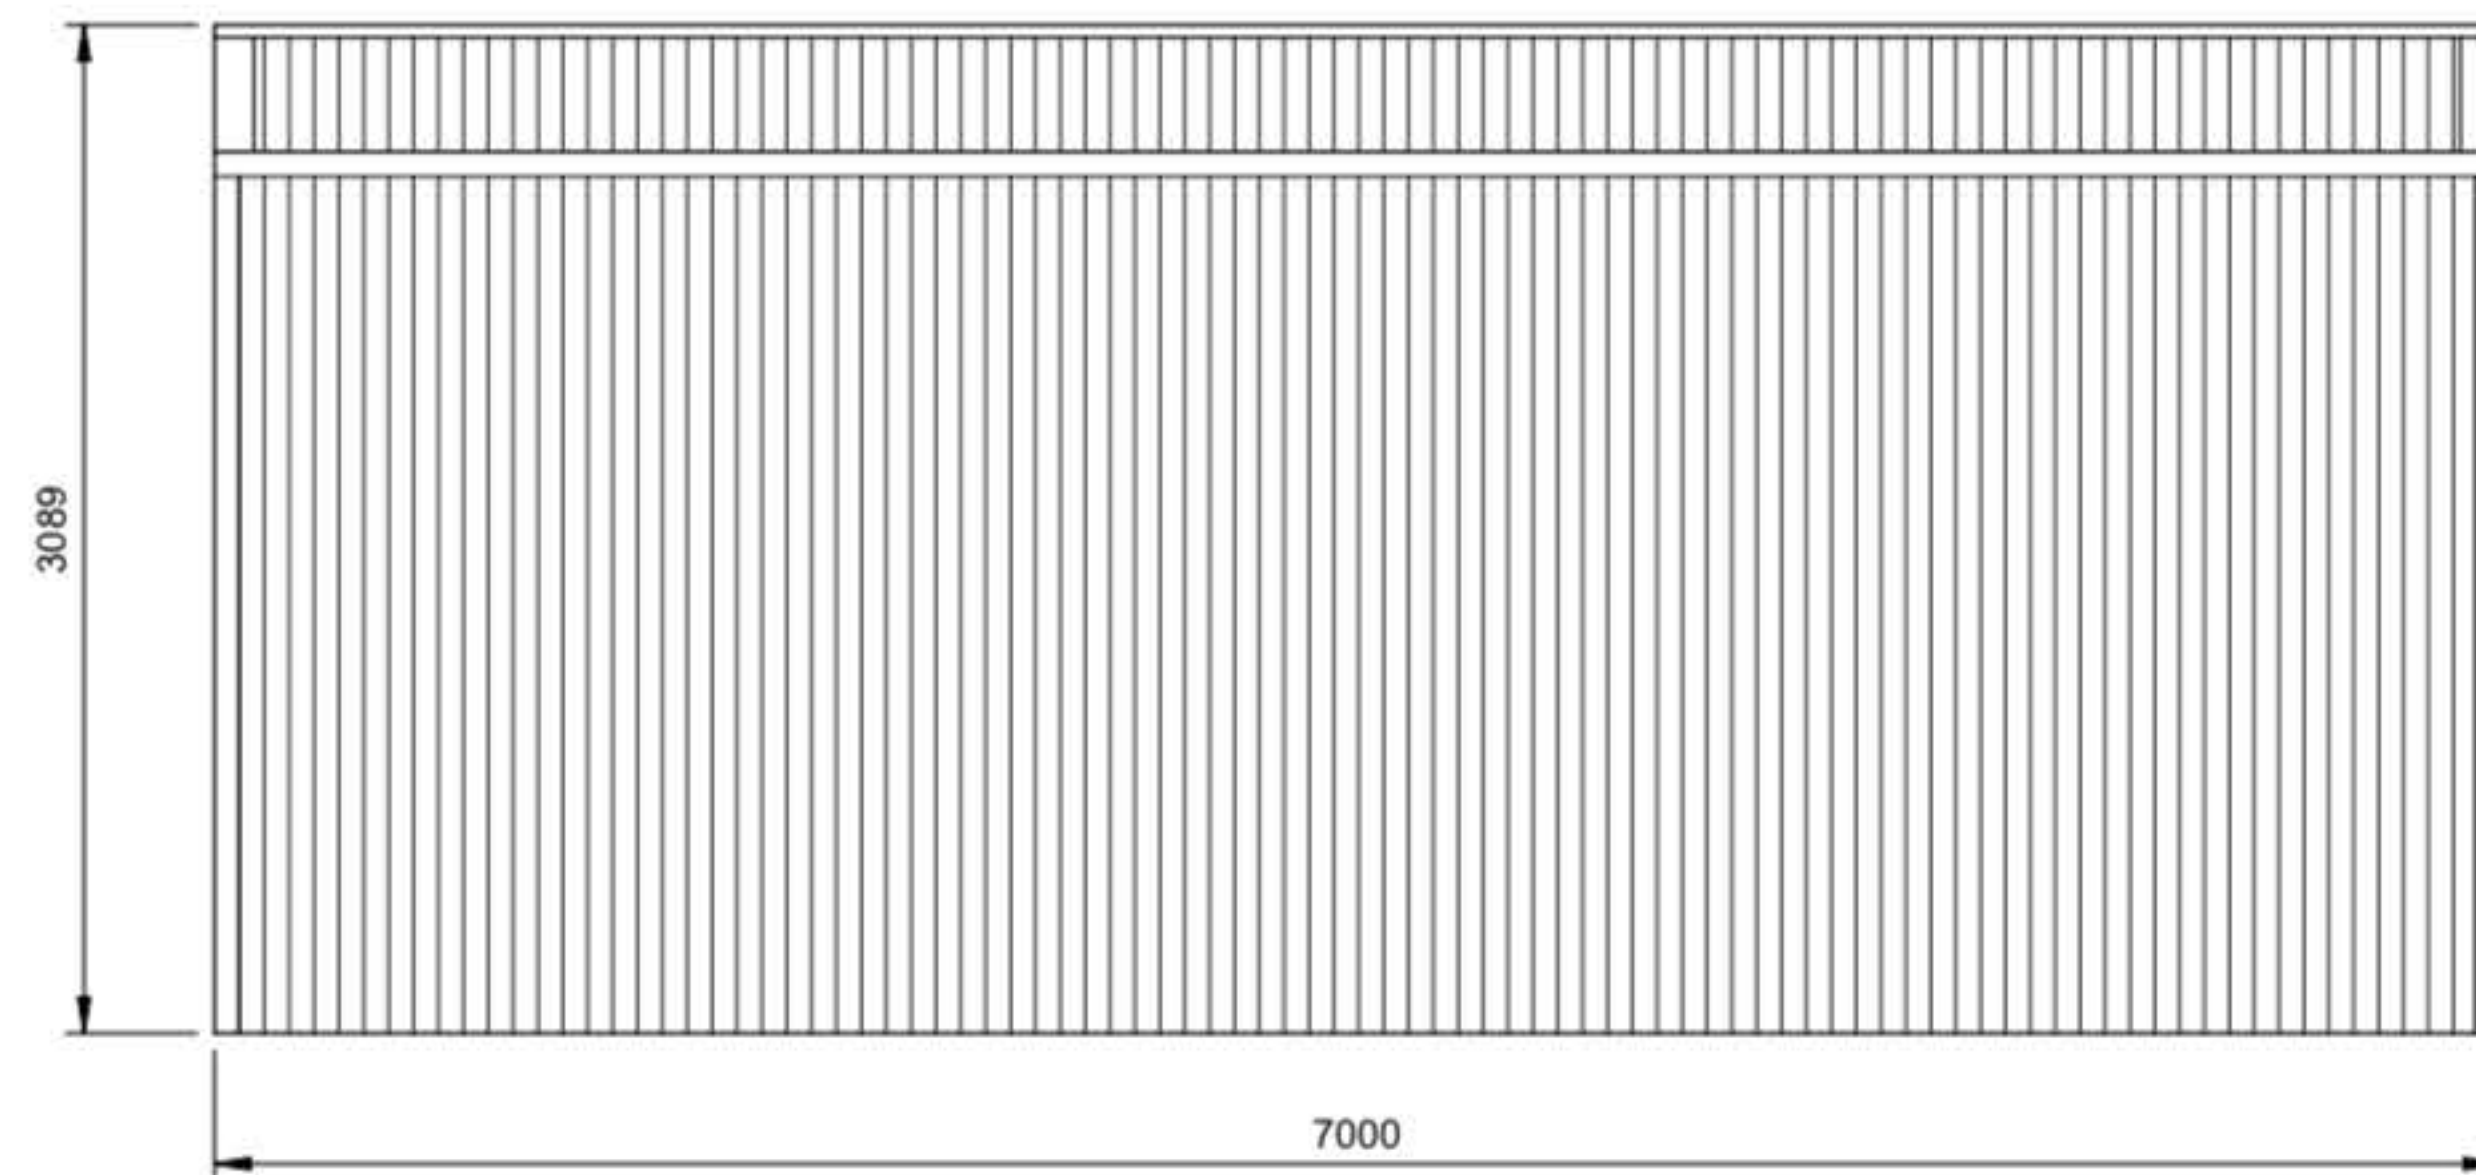

1 RIGHT ELEVATION
2 SCALE: 1:50

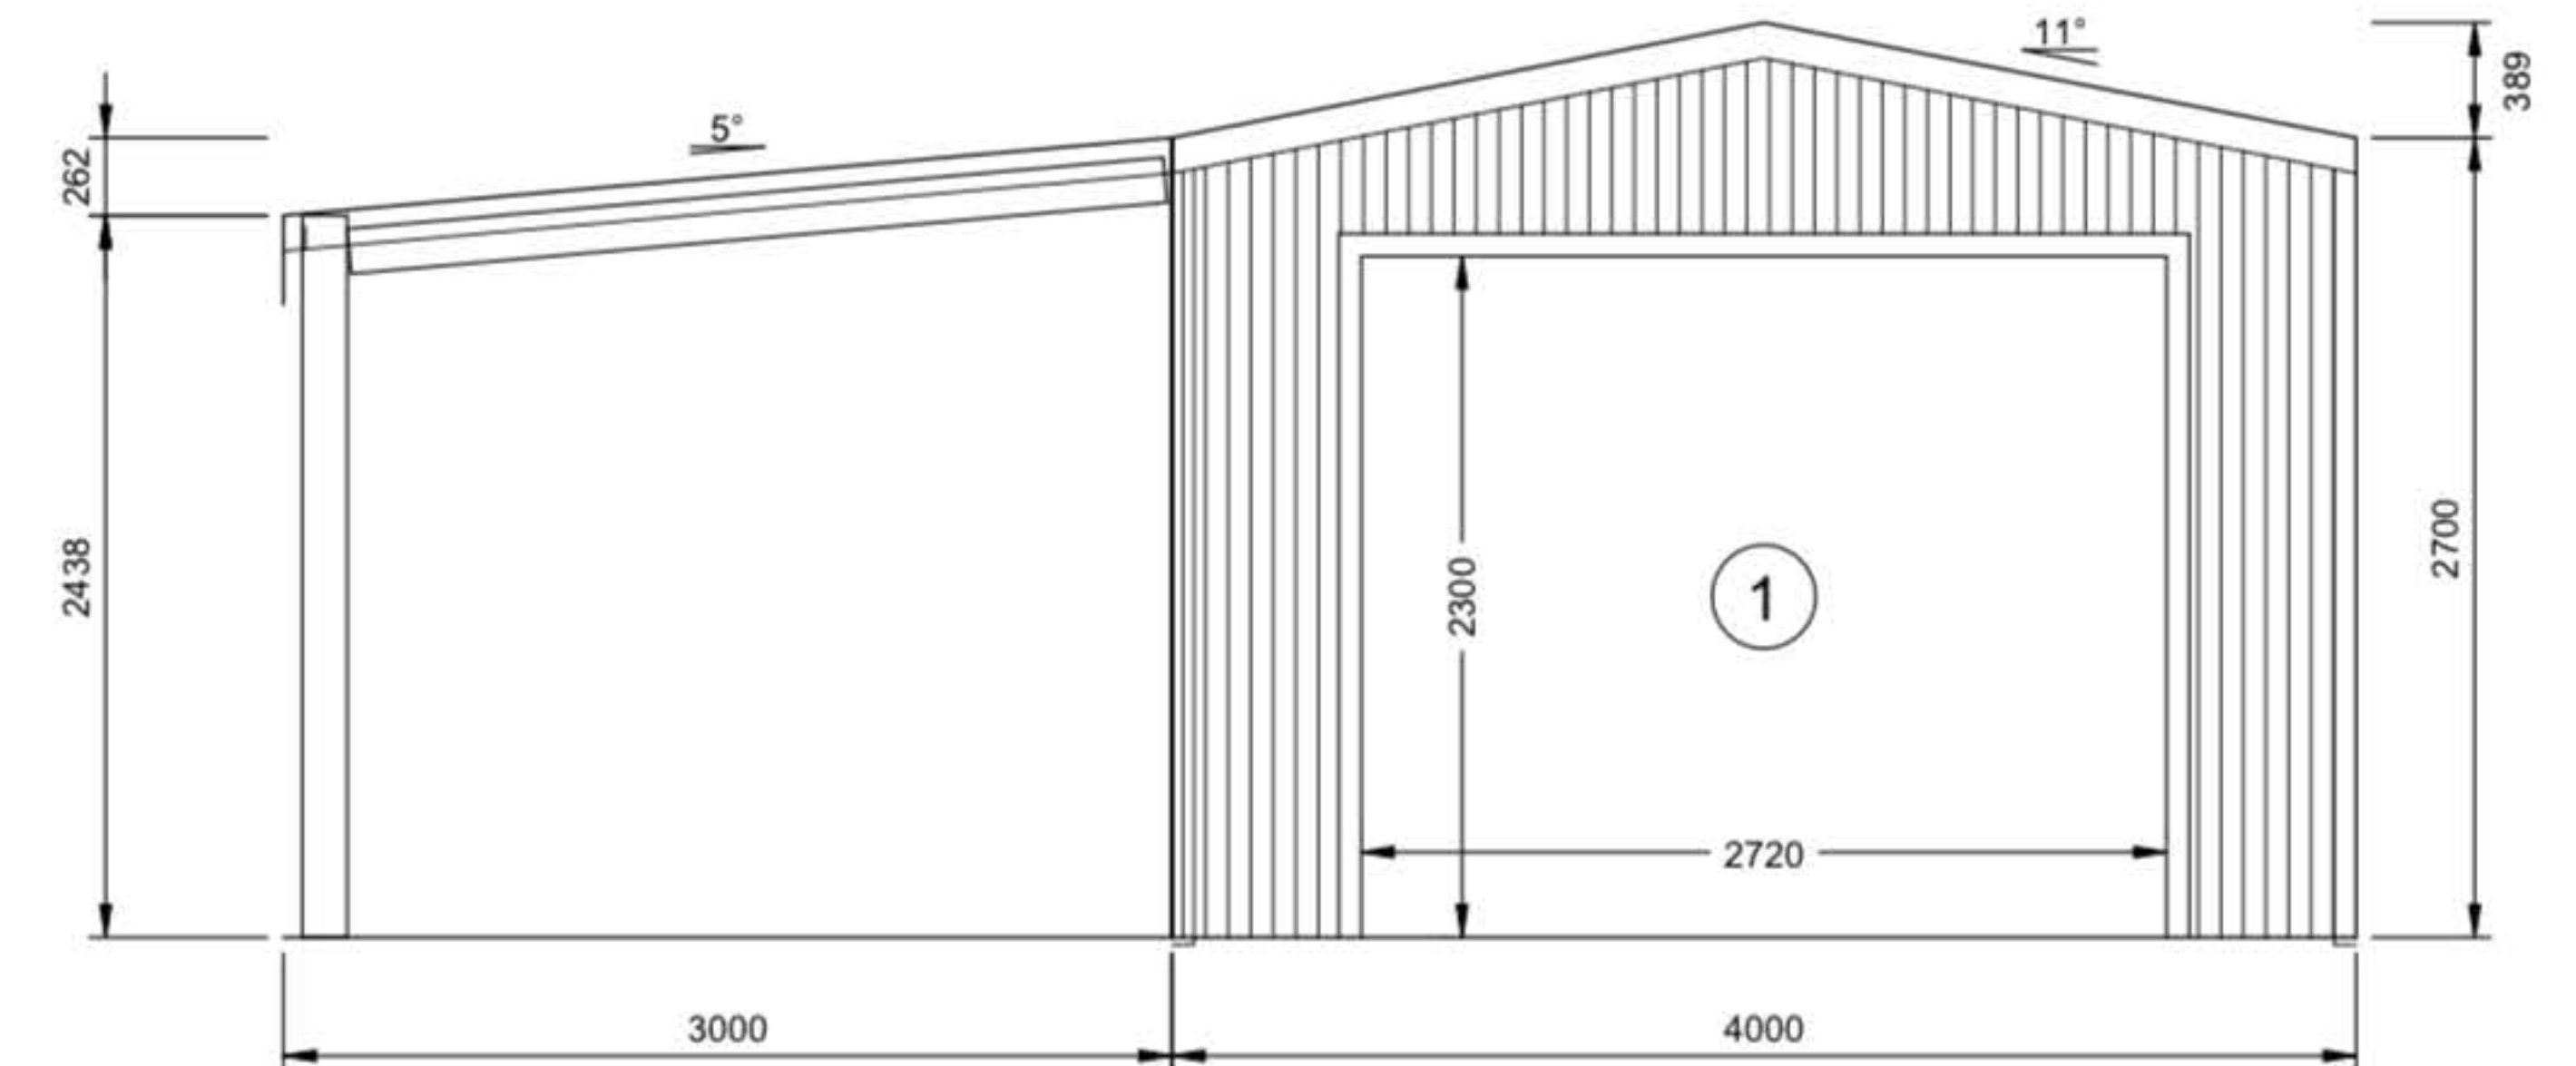

4 FRONT ELEVATION
2 SCALE: 1:50 FRAME #1