



DWELLING ONE

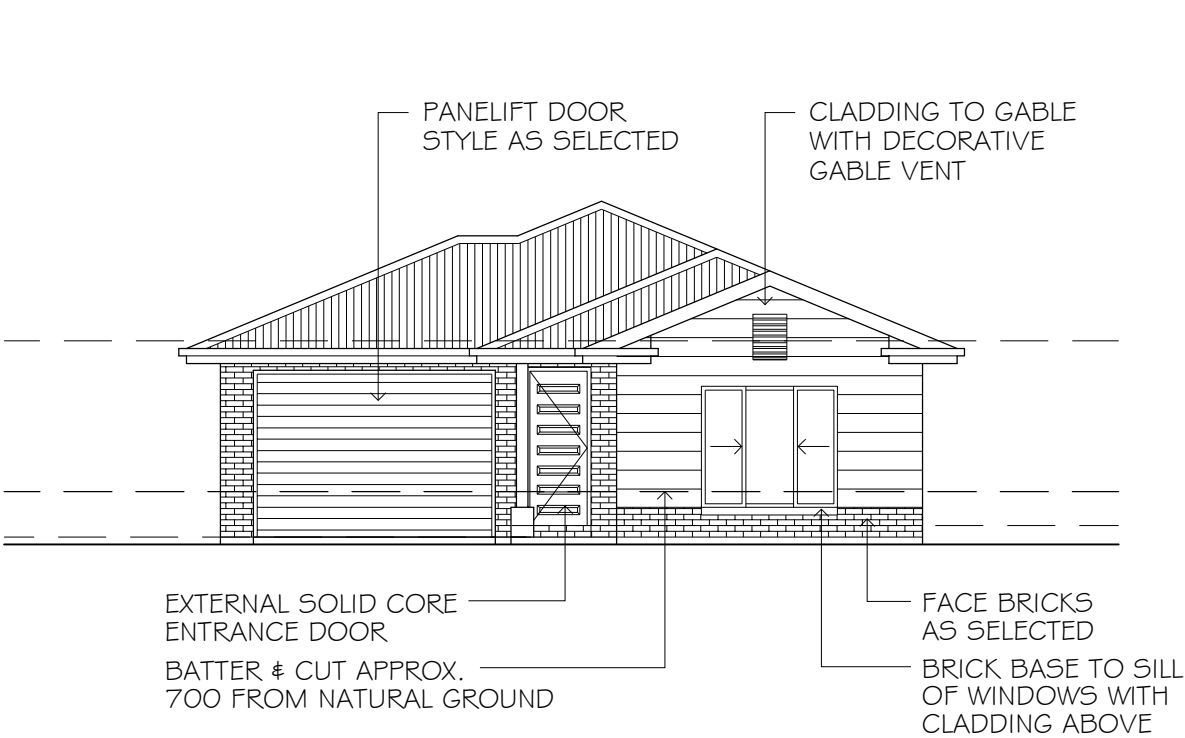


SOUTH ELEVATION

SCALE: 1:100

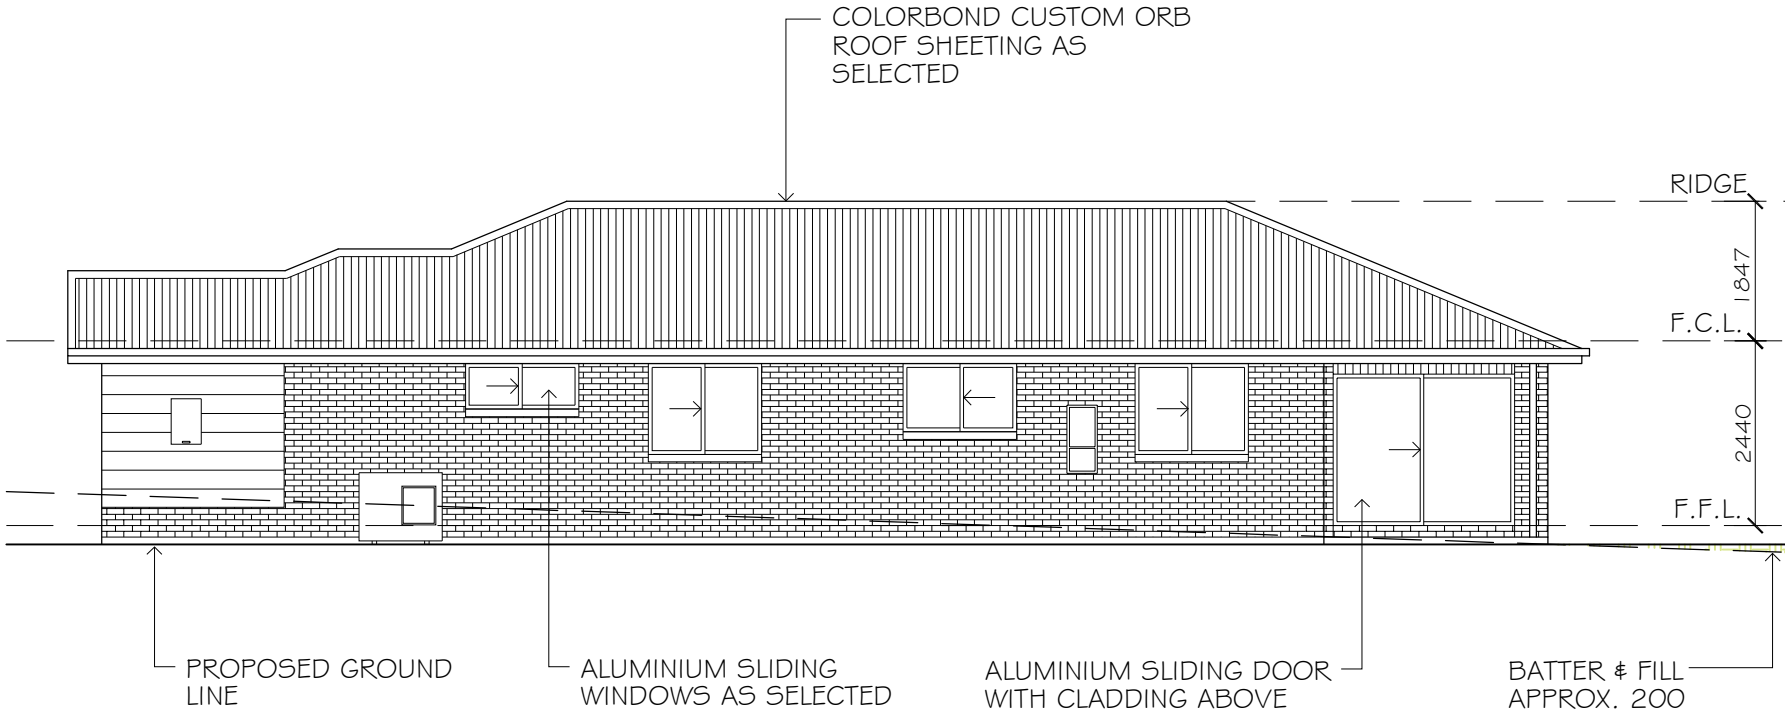


EAST ELEVATION

SCALE: 1:100

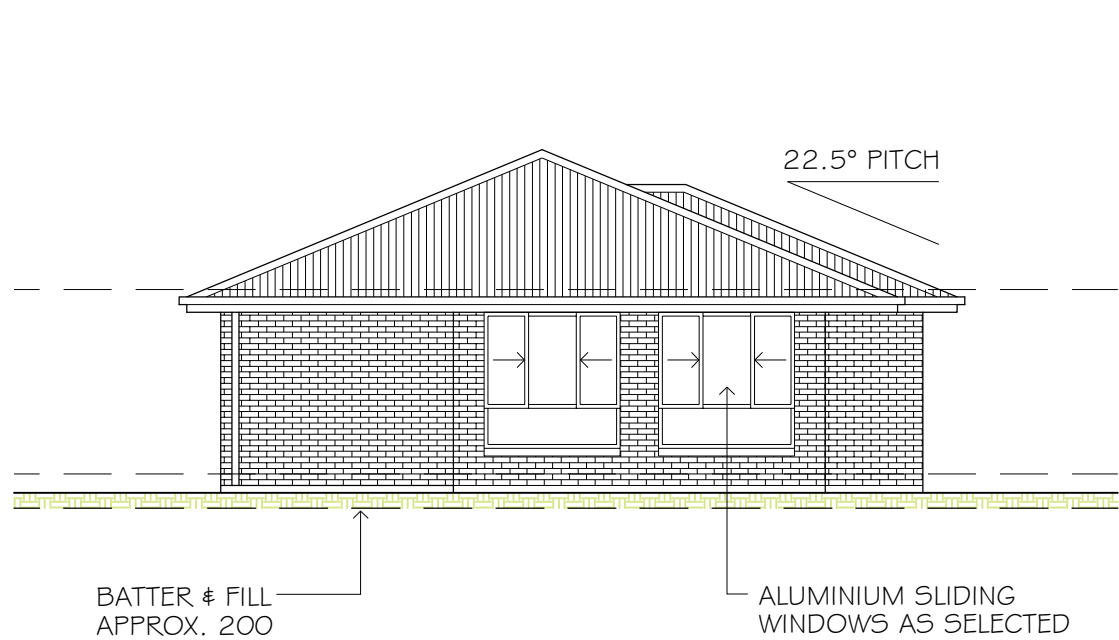

NORTH ELEVATION

SCALE: 1:100

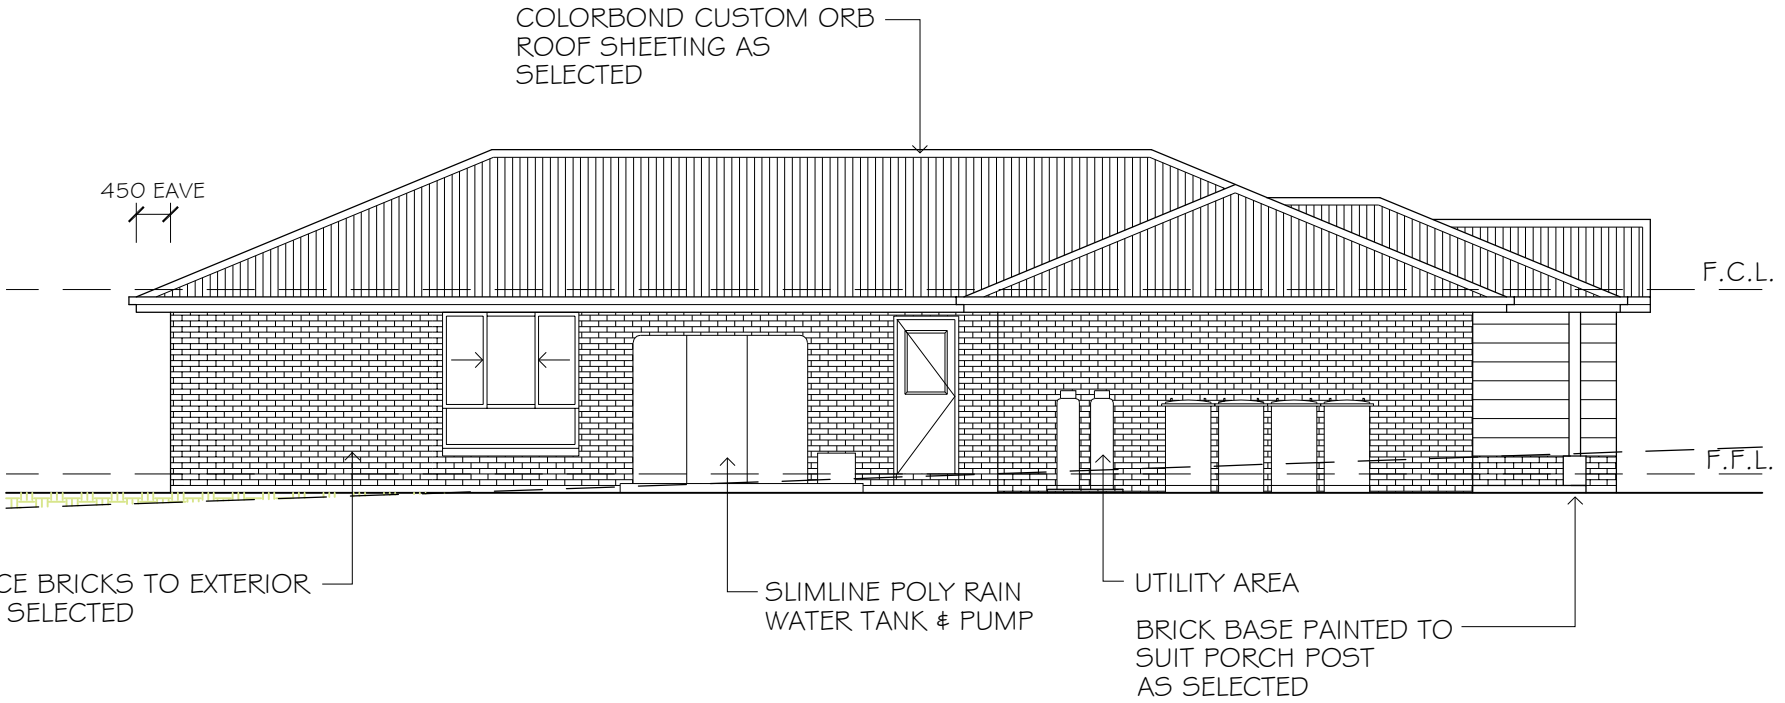

WEST ELEVATION

SCALE: 1:100

THIS DRAWING IS SUBJECT TO COPYRIGHT & MUST NOT BE REPRODUCED OR USED FOR MEANS OTHER THAN INTENDED WITHOUT THE WRITTEN PERMISSION OF THE AUTHOR - LYNCH BUILDING GROUP

REV	DATE	DESCRIPTION
A	07/06/2023	CONCEPT PLANS FOR REVIEW
B	24/07/2023	PRELIM PLANS FOR QUOTING
C	14/08/2023	PRELIM PLANS FOR QUOTING
D	13/09/2023	CONTRACT PLANS FINALISED
E	30/09/2023	FINAL PLANS

NOTE:
ALL DRAWINGS TO BE READ IN CONJUNCTION WITH -
- ALL SHEETS TO THIS SET OF PLANS
- SEPERATE SPECIFICATION DOCUMENTS
- STRUCTURAL ENGINEERS DOCUMENTATION
- PCA DOCUMENTS (WHERE APPLICABLE)
- BASIX CERTIFICATE
- ALL RELEVANT CODES, STANDARDS & APPROVALS



LYNCH BUILDING GROUP
CLIENT:
PROPOSED DETACHED DUAL
OCCUPANCY
LOT 803 DAVIS CRESCENT
CAERLEON NSW 2850
PROJECT:



LYNCH BUILDING
GROUP

POSTAL:
PO BOX 1298
Mudgee NSW 2850
CONTACT US:
P. 02 63726 054
E. projects@lynchbuildinggroup.com.au
WWW.LYNCHBUILDINGGROUP.COM.AU

ELEVATIONS - DWELLING ONE

DRAWING TITLE:	FILE NO: 0494-A01	05 OF 09	E
DESIGN: LBG	PAPER SIZE: A3	DRAWING NO:	REV:
DRAFTED: J.LYNCH			
CHECKED: A.LYNCH			