



DWG NO.	ISSUE	DRAWING TITLE
CC-LA-0000	A	COVER SHEET
CC-LA-1001	A	CONCEPT LANDSCAPE PLAN

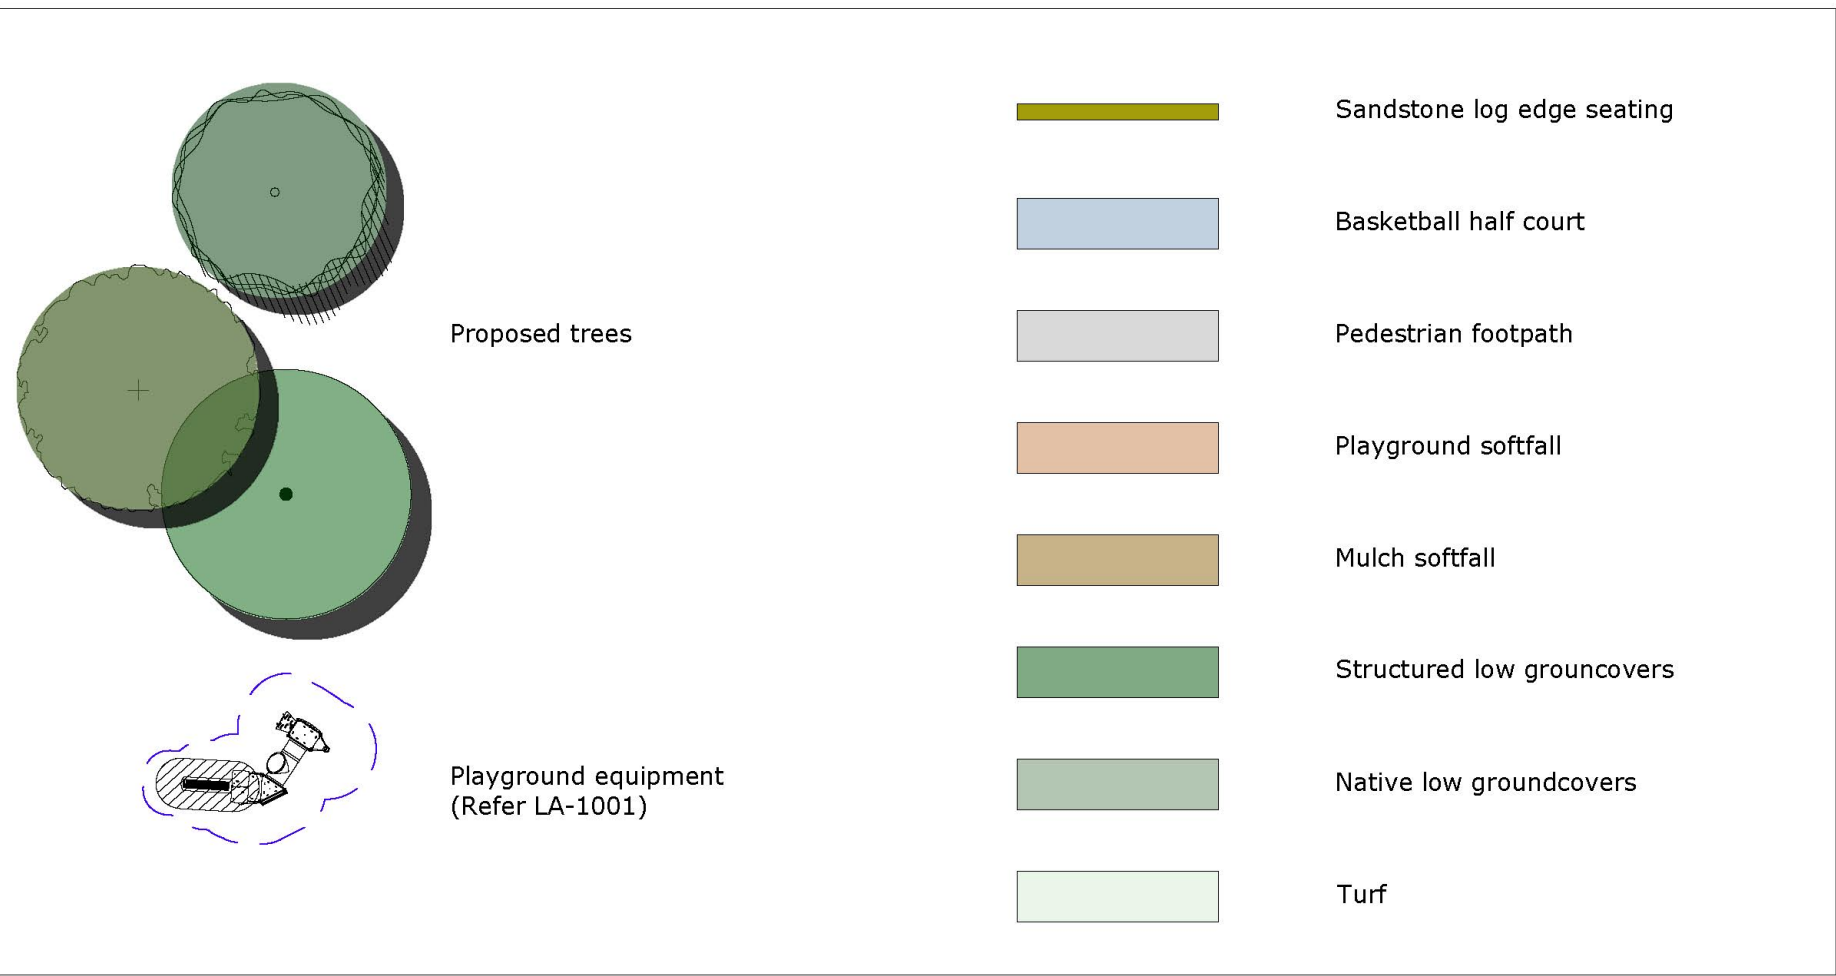

LEGEND

CODE	SPECIES	COMMON NAME	HEIGHT	POT SIZE	QUANTITY
LARGE CANOPY TREE					
PCB	Platanus acerifolia	London Plane Tree	16M	400L	2
FLOWERING DECIDUOUS TREE					
PCB	Pyrus calleryana 'Bradford'	Bradford	8M	100L	29
NATIVE CANOPY TREES					
ECR	Eucalyptus crebra	Narrow-leaved Ironbark	35M	75L	6
EFT	Eucalyptus fibrosa	Red Ironbark	35M	75L	8
EMO	Eucalyptus moluccana	Grey Box	30M	75L	11
ETE	Eucalyptus terebinctus	Red Forest Gum	22M	75L	13
STRUCTURED LOW GROUND COVERS					
Clj	Callistemon 'Little John'	Little John	0.6M	200mm	4/m2
Mct	Melaleuca 'Claret Tops'	Claret Tops	0.8M	200mm	4/m2
Rop	Rhaphelopsis 'Oriental Pearl'	Oriental Pearl	0.6M	200mm	4/m2
Wzn	Westringia 'Zena'	Zena	0.4M	200mm	4/m2
dss	Dianella 'Streetscape'	Streetscape	0.4M	140mm	6/m2
hvi	Hardenbergia violacea	Purple Coral Pea	0.4M	140mm	6/m2
lka	Lomandra 'Katrinus'	Katrinus	1.4M	140mm	6/m2
llt	Lomandra 'Lime Tuff'	Lime Tuff	1.2M	140mm	6/m2
pna	Pennisetum 'Nafray'	Nafray	0.8M	140mm	6/m2
NATIVE GROUND COVERS					
dte	Danthonia tenuior	Wallaby Grass	0.8M	tube	8/m2
dca	Dianella caerulea	Blue Flax Lily	1.6M	tube	8/m2
dio	Dianella longifolia	Blueberry Lily	1.4M	tube	8/m2
icy	Imperata cylindrica	Bladey Grass	1.4M	tube	8/m2
jus	Juncus usitatus	Common Rush	1.2M	tube	8/m2
llo	Lomandra longifolia	Spiny Mat-Rush	1.4M	tube	8/m2
lka	Lomandra 'Katrinus'	Katrinus	1.4M	tube	8/m2
mts	Microlaena stipoides	Weeping Grass	0.4M	tube	8/m2
pla	Poa labillardierei	Common Tussock Grass	1M	tube	8/m2
tau	Themeda australis	Kangaroo Grass	1.2M	tube	8/m2

PLANT SCHEDULE

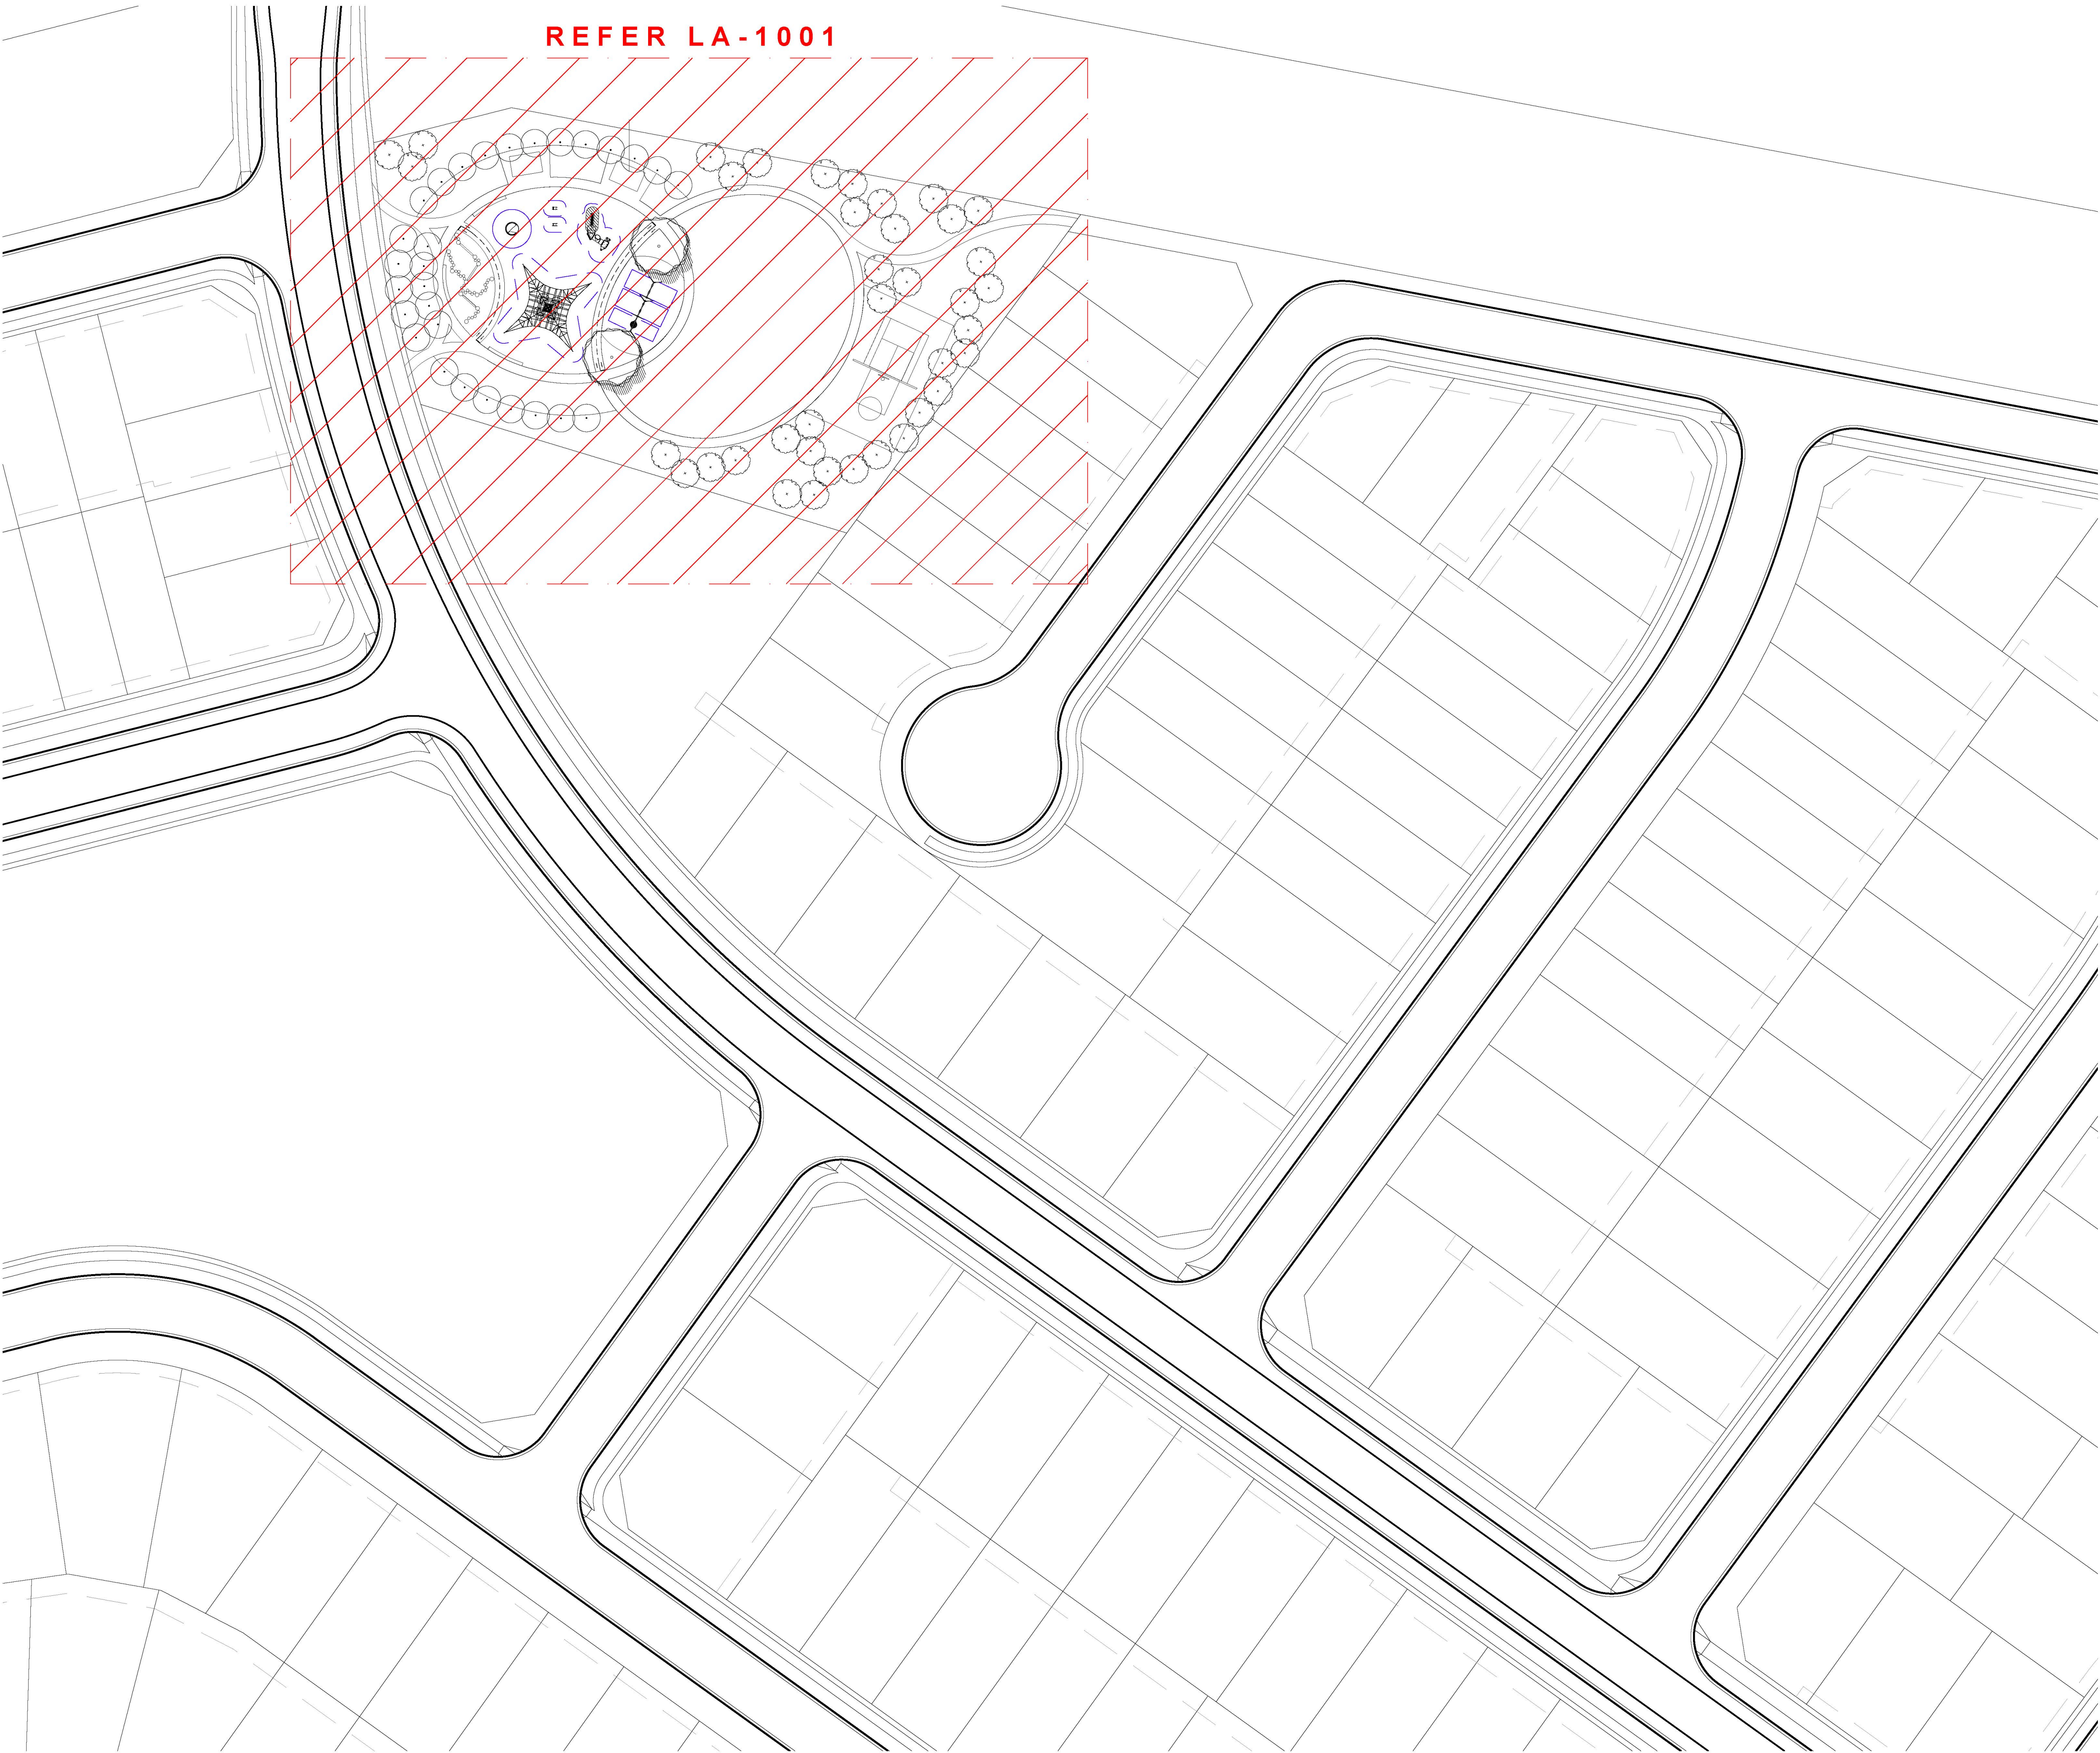


SITE PLAN

1:500 @ A0

REVISION	DATE	AMMENDMENT
A	2023-09-05	FOR DEVELOPMENT APPLICATION (DA)

NOTES

DO NOT SCALE OFF THIS DRAWING - USE FIGURED DIMENSIONS ONLY -
VERIFY ALL DIMENSIONS ON SITE - RESOLVE DISCREPANCIES WITH
ARCHITECT BEFORE PROCEEDING. COPYRIGHT OF THIS DRAWING AND THE
DESIGNS EXECUTED REMAIN VESTED IN COCO DESIGN.

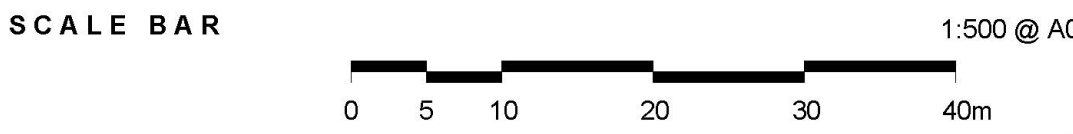

PROJECT NO 2322

SCALE 1:500 @ A0

PROJECT TEAM
MAKER ENGINEERING


CLIENT
BATHLA

DRAWING TITLE
COVER SHEET


PROJECT
COMMUNITY PARK
CAERLEON MUDGE



CC - LA - 0000

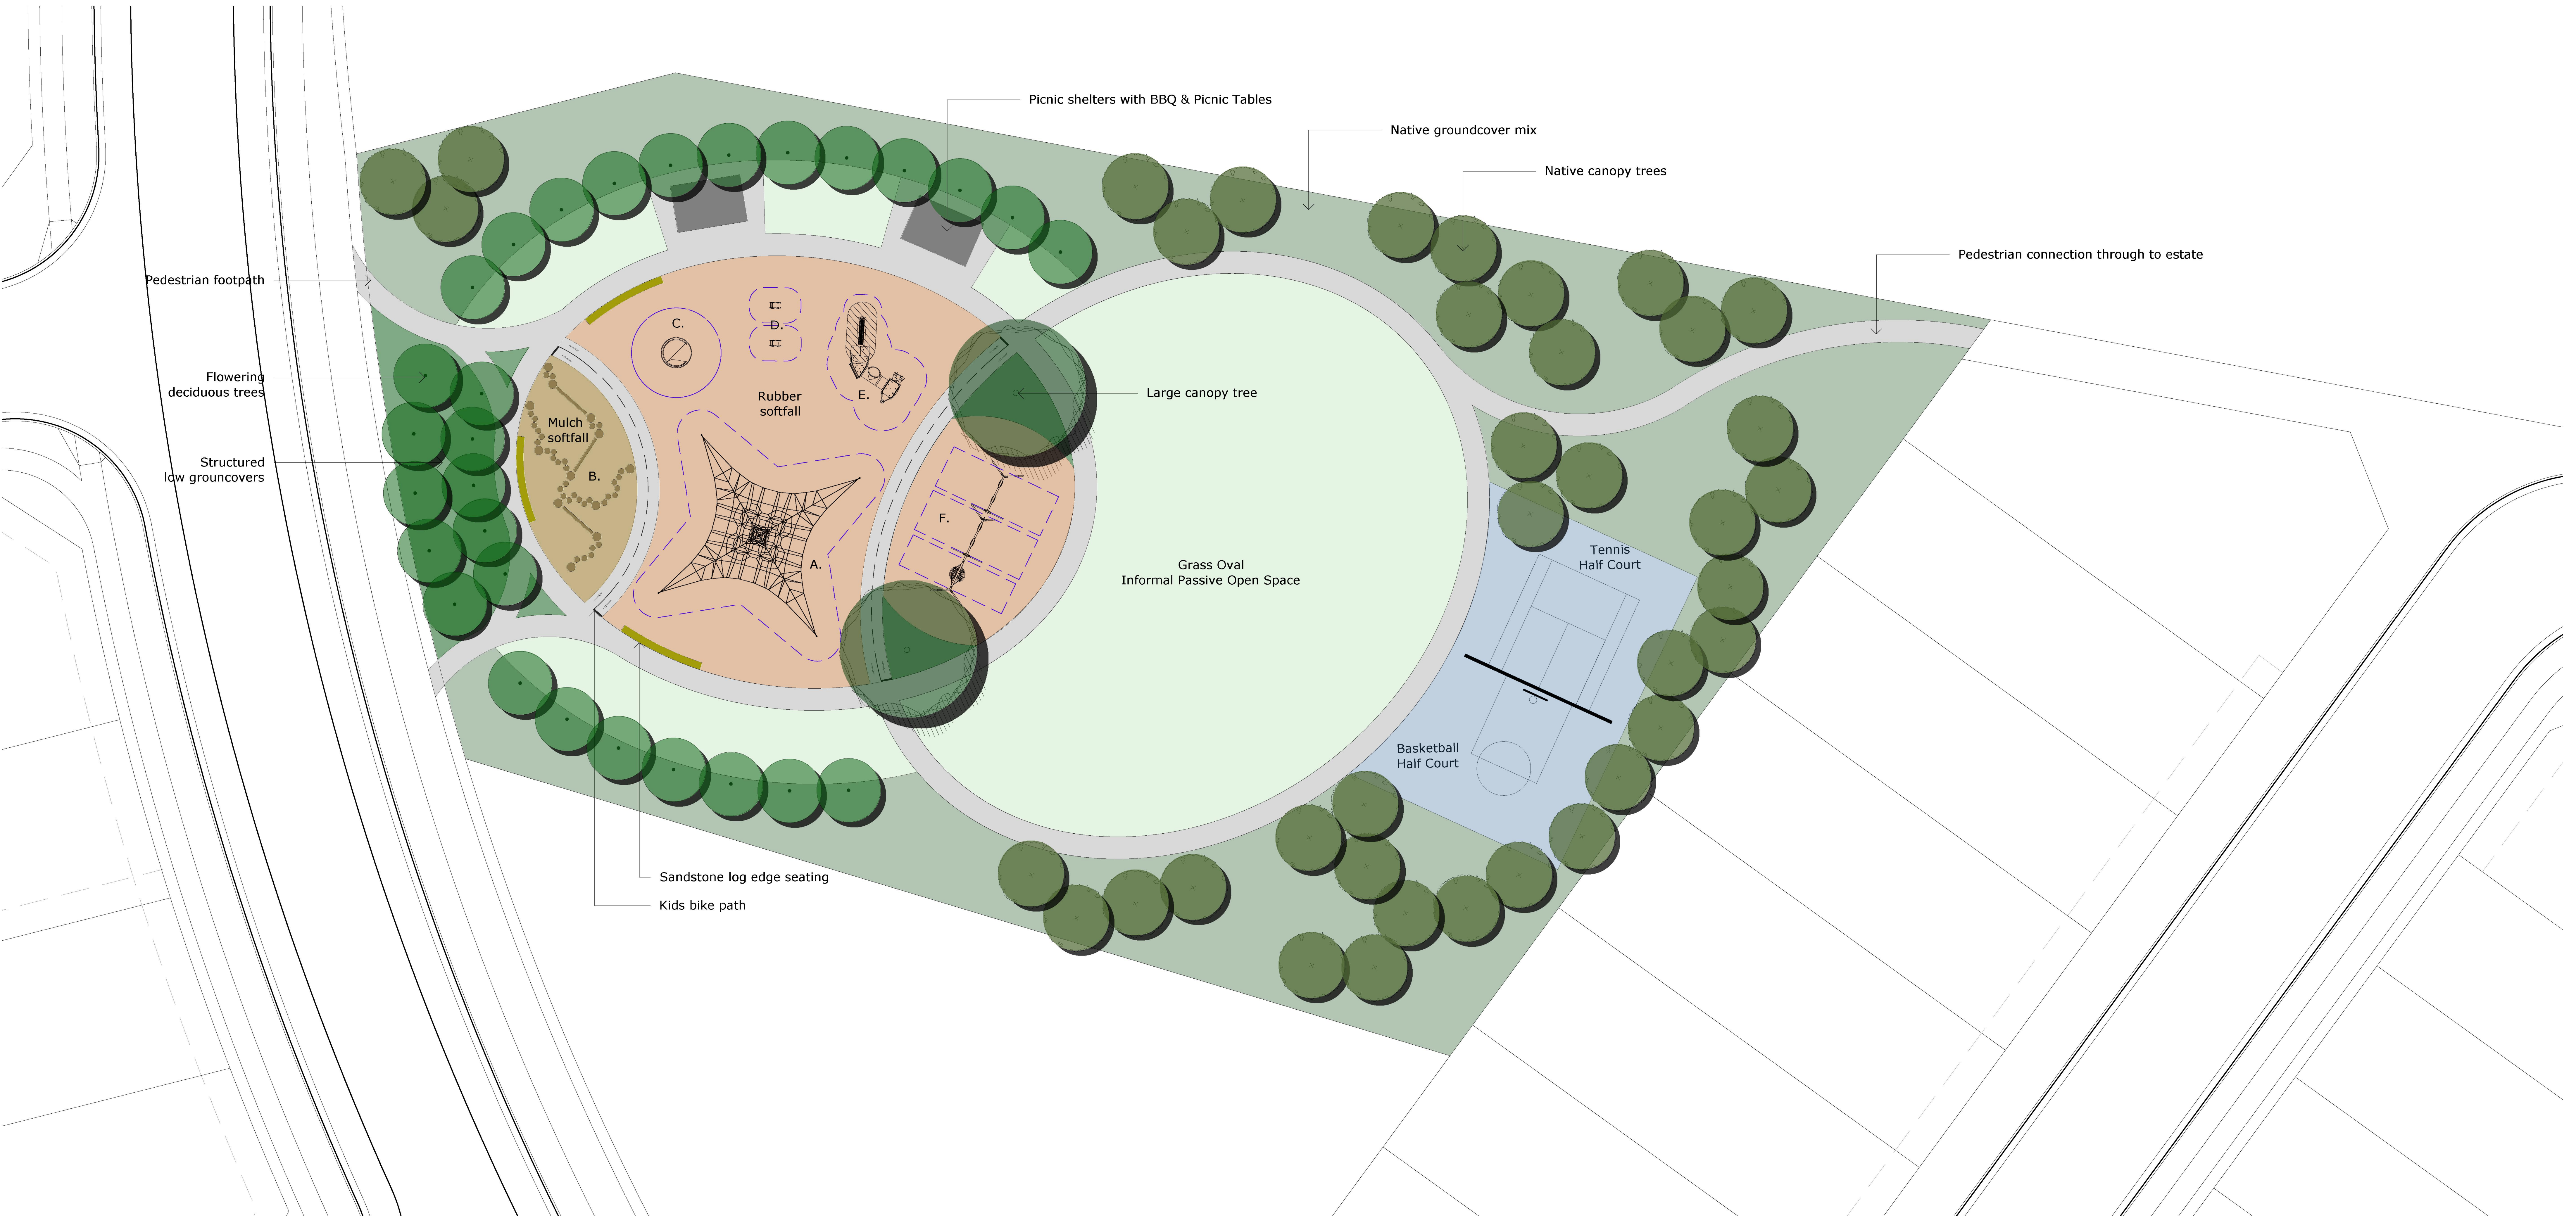


LANDSCAPE PLAN
1:150 @ A0

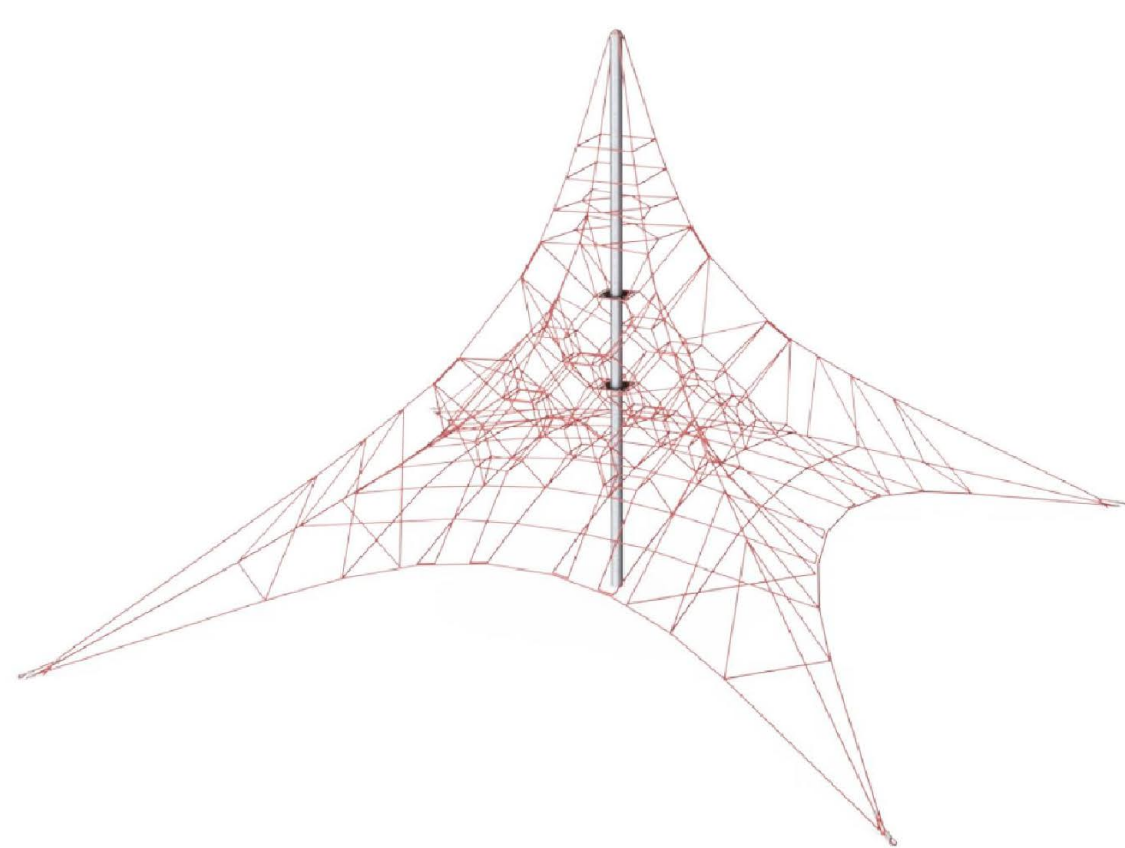

A. Large space net



B. Timber steppers & balancing logs

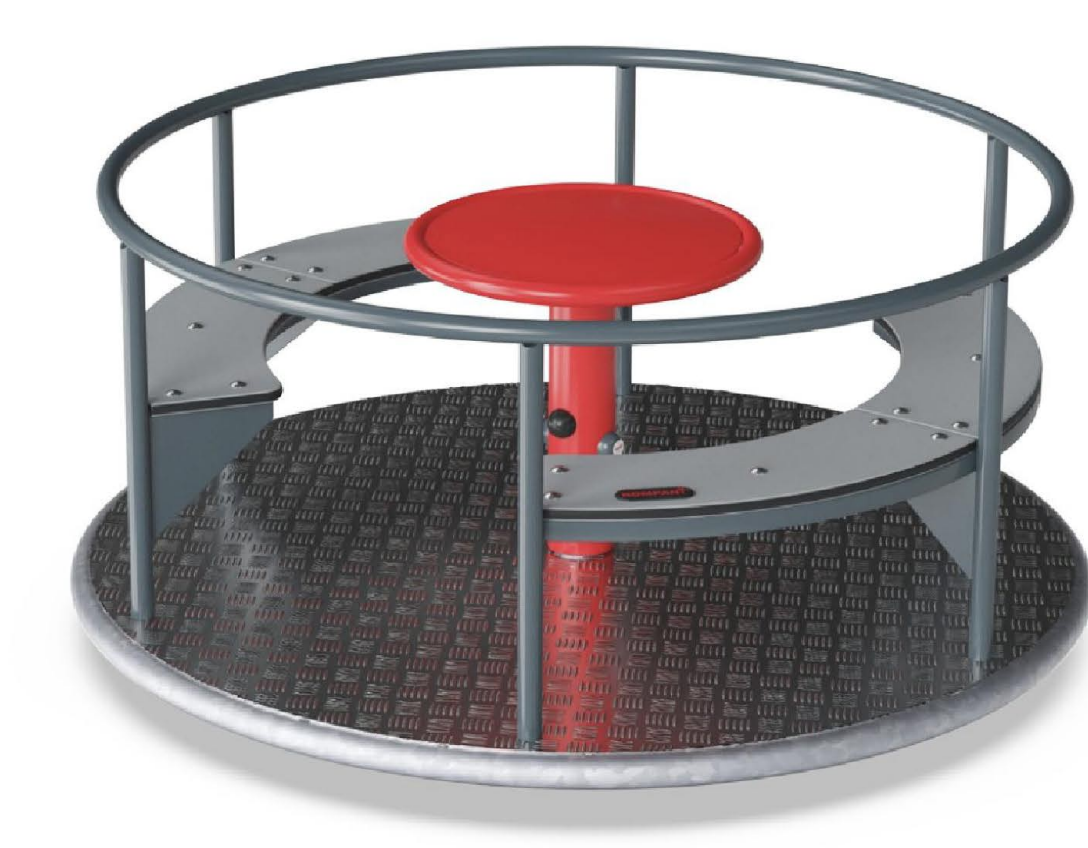

C. Carousel with bench



D. Springer - Ambulance



D. Springer - Bobcat



E. Angled double tower with tunnel



F. Swing (5 Seater)

REVISION	DATE	AMMENDMENT
A	2023-09-05	FOR DEVELOPMENT APPLICATION (DA)

NOTES

DO NOT SCALE OFF THIS DRAWING - USE FIGURED DIMENSIONS ONLY -
VERIFY ALL DIMENSIONS ON SITE - RESOLVE DISCREPANCIES WITH
ARCHITECT BEFORE PROCEEDING. COPYRIGHT OF THIS DRAWING AND THE
DESIGNS EXECUTED REMAIN VESTED IN COCO DESIGN.

SCALE BAR 1:150 @ A0

0 2 5 10 15m

PROJECT NO 2322

SCALE 1:150 @ A0

PROJECT TEAM
MAKER ENGINEERING

CLIENT
BATHLA

DRAWING TITLE
LANDSCAPE CONCEPT PLAN

PROJECT
COMMUNITY PARK
CAERLEON MUDGE

