


MEDICAL CANNABIS - MANUFACTURING FACILITY

80 KEMPS VALLEY ROAD KAINS FLAT NSW 2850

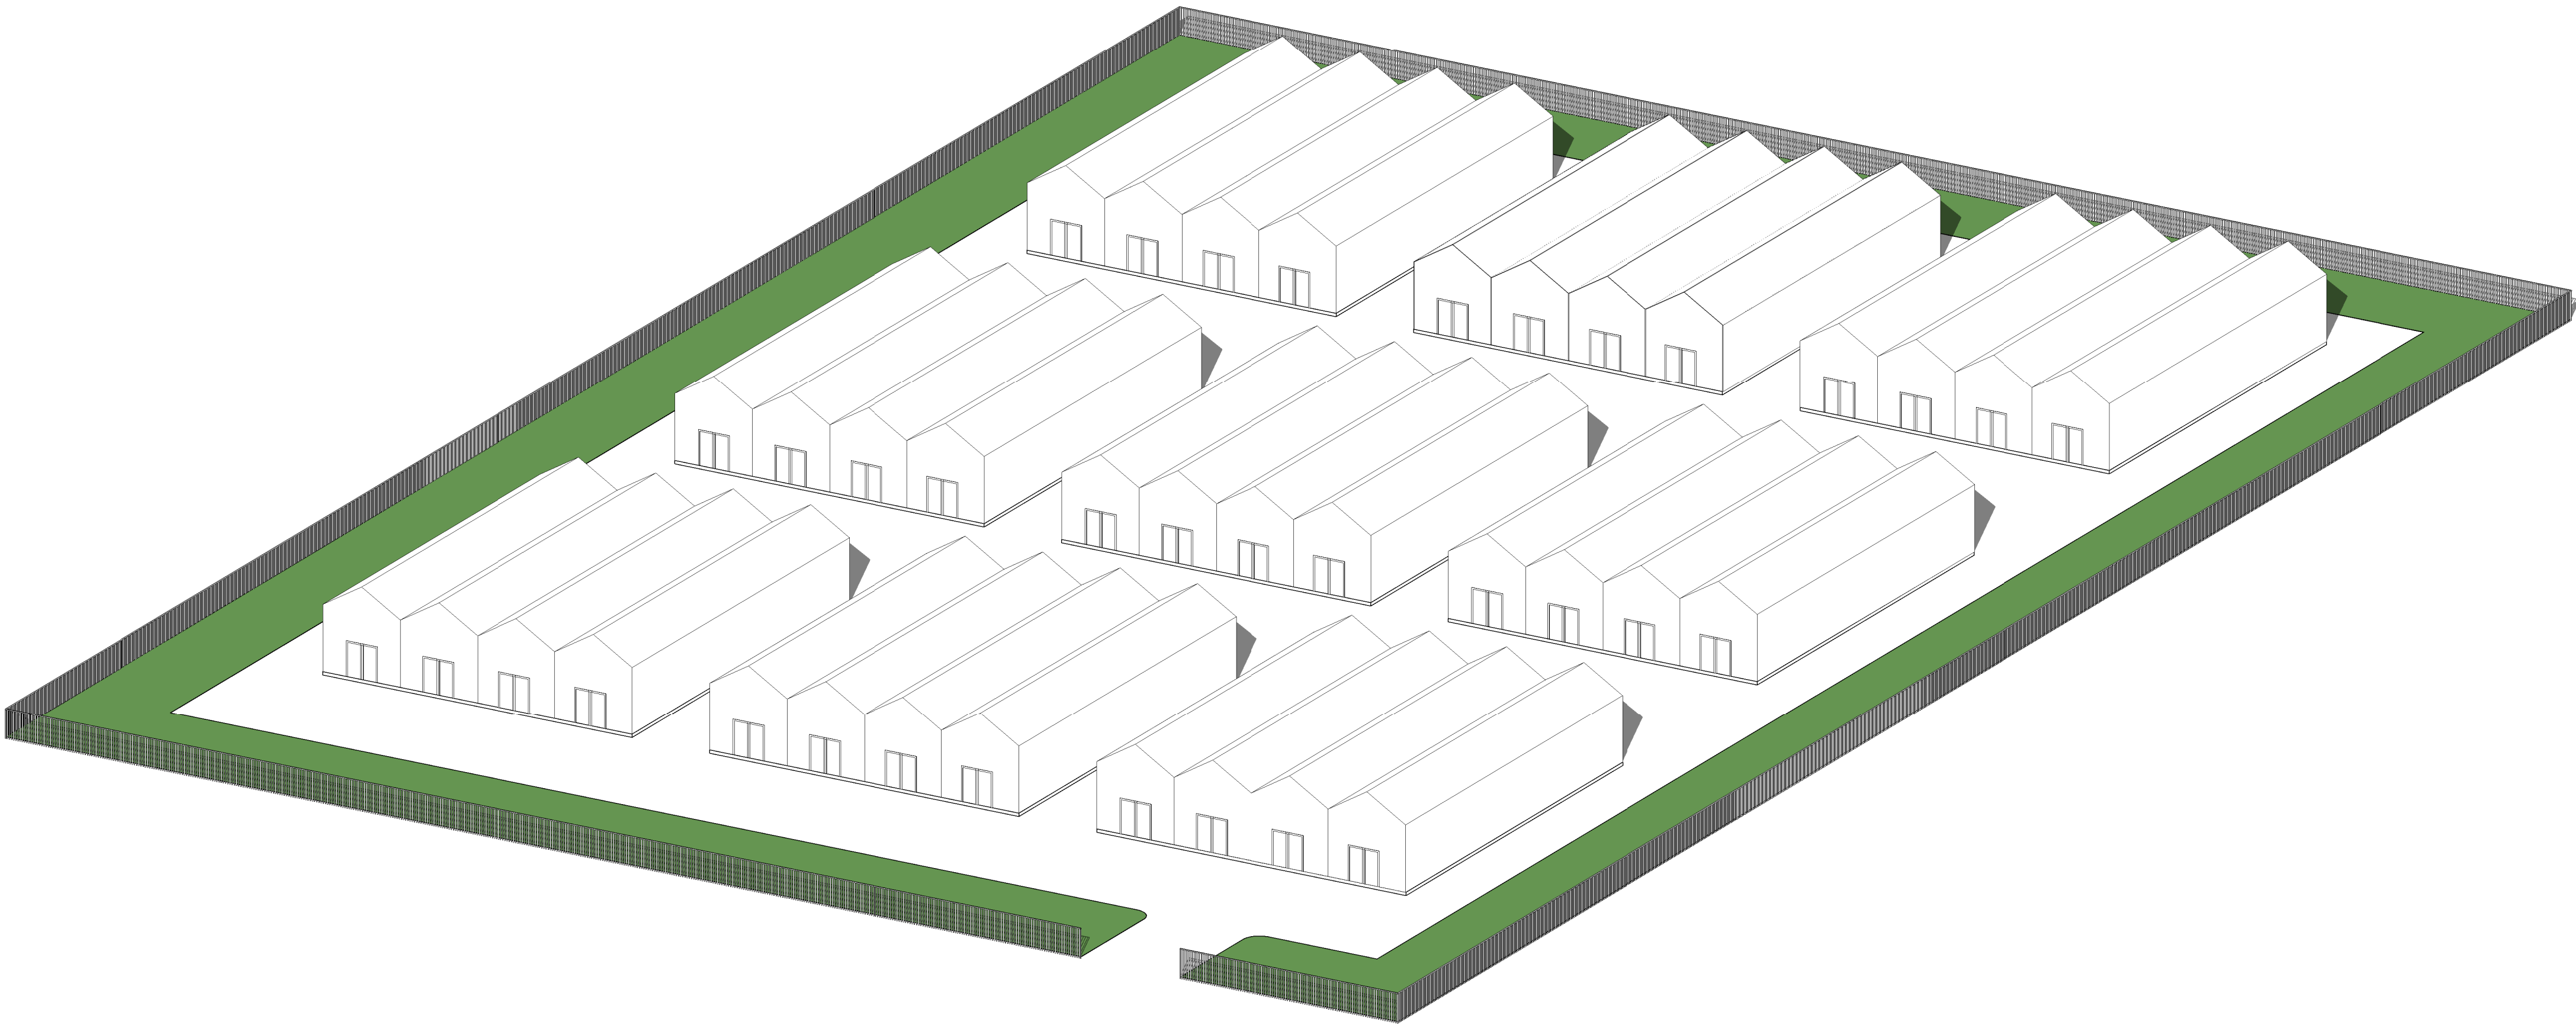

GENERAL NOTES

- ALL DIMENSIONS ARE TO BE CHECKED ON SITE PRIOR TO ANY WORK COMMENCEMENT.

- ALL DIMENSIONS ARE IN MILLIMETRES UNLESS OTHERWISE STATED

- WRITTEN DIMENSIONS WILL TAKE PRECEDENCE OVER SCALE.

- LEVELS SHOWN ARE APPROX. ONLY AND SHOULD BE VERIFIED ON SITE

EPW DESIGNS

109 WOOLCOTT ST. EARLWOOD NSW 2206

P

M

E

(02) 9591 5292

0402206326

epwdesigns@gmail.com

REV	AMENDMENTS	Date



DRAWING TITLE:
COVER PAGE
PROPOSED ALTERATION & ADDITION TO EXISTING WAREHOUSE AND CONSTRUCTION OF A NEW WAREHOUSE AND ASSOCIATED WORKS
AT 80 KEMPS VALLEY ROAD KAINS FLAT NSW 2850

DRAWN BY: LN

ISSUE DATE: 11/21/2023 9:59:58 AM

SCALE: (A1)

DRAWING NO: DA 01

DEVELOPMENT APPLICATION



① SITE PLAN
1 : 1000

GENERAL NOTES

- ALL DIMENSIONS ARE TO BE CHECKED ON SITE PRIOR TO ANY WORK COMMENCEMENT.
- ALL DIMENSIONS ARE IN MILLIMETRES UNLESS OTHERWISE STATED
- WRITTEN DIMENSIONS WILL TAKE PRECEDENCE OVER SCALE.
- LEVELS SHOWN ARE APPROX. ONLY AND SHOULD BE VERIFIED ON SITE

EPW DESIGNS

109 WOOLCOTT ST. EARLWOOD NSW 2206

P (02) 9591 5292

M 0402206326

E epwdesigns@gmail.com

REV

AMENDMENTS

Date

	SCA	
	1:1	
	DOC	
	1:1	

DRAWING TITLE:

SITE PLAN

PROPOSED ALTERATION & ADDITION TO EXISTING WAREHOUSE AND CONSTRUCTION OF A NEW WAREHOUSE AND ASSOCIATED WORKS

AT 80 KEMPS VALLEY ROAD KAINS FLAT NSW 2850

DEVELOPMENT APPLICATION

DRAWN BY:

LN

ISSUE DATE:


11/21/2023 9:59:59 AM

SCALE:

1 : 1000 (A1)

DRAWING NO:

DA 02

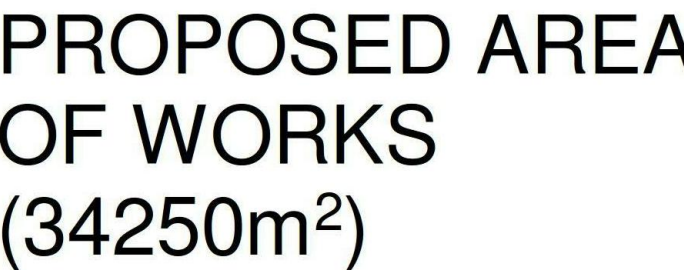

GENERAL NOTES

- ALL DIMENSIONS ARE TO BE CHECKED ON SITE PRIOR TO ANY WORK COMMENCEMENT.
- ALL DIMENSIONS ARE IN MILLIMETRES UNLESS OTHERWISE STATED
- WRITTEN DIMENSIONS WILL TAKE PRECEDENCE OVER SCALE
- LEVELS SHOWN ARE APPROX. ONLY AND SHOULD BE VERIFIED ON SITE

EPW DESIGNS

109 WOOLCOTT ST. EARLWOOD NSW 2206

P

M

E

(02) 9591 5292

0402206326

epwdesigns@gmail.com

UNITED HOT

SYSTEM

REV

AMENDMENTS

Date

RWT


RAINWATER TANK

CLOTHES LINE


SA

SMOKE ALARM


TO COMPLY WITH AS-3786

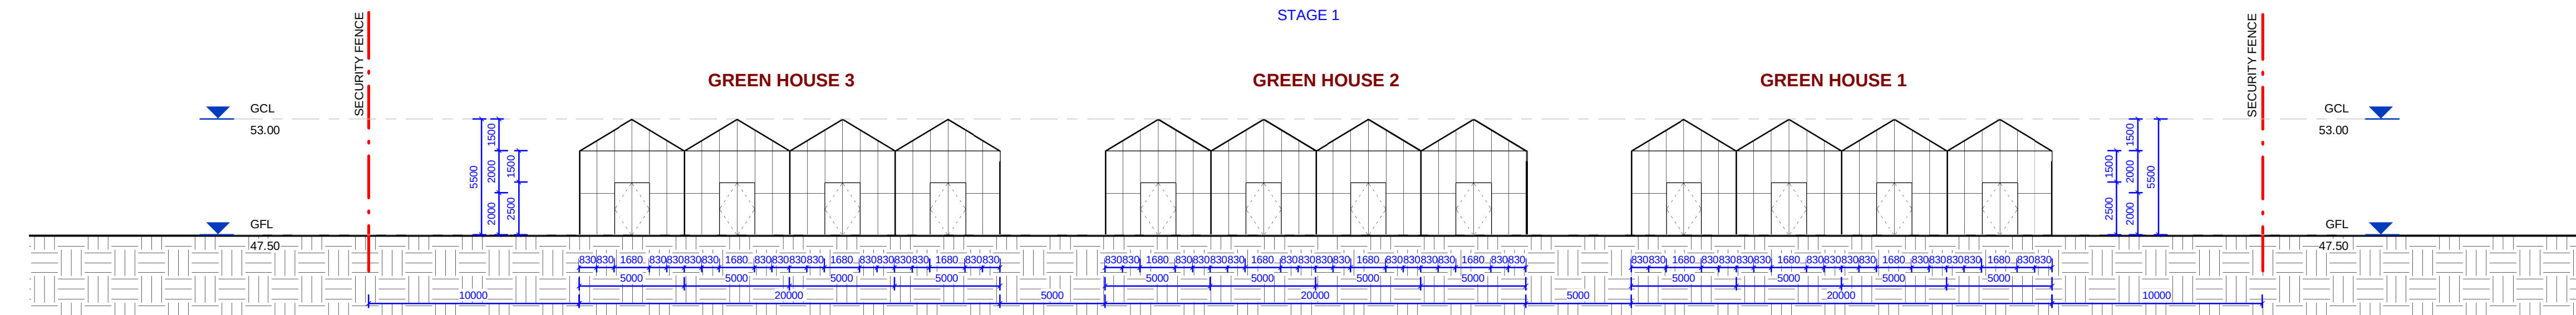


① EAST ELEVATION
1 : 200

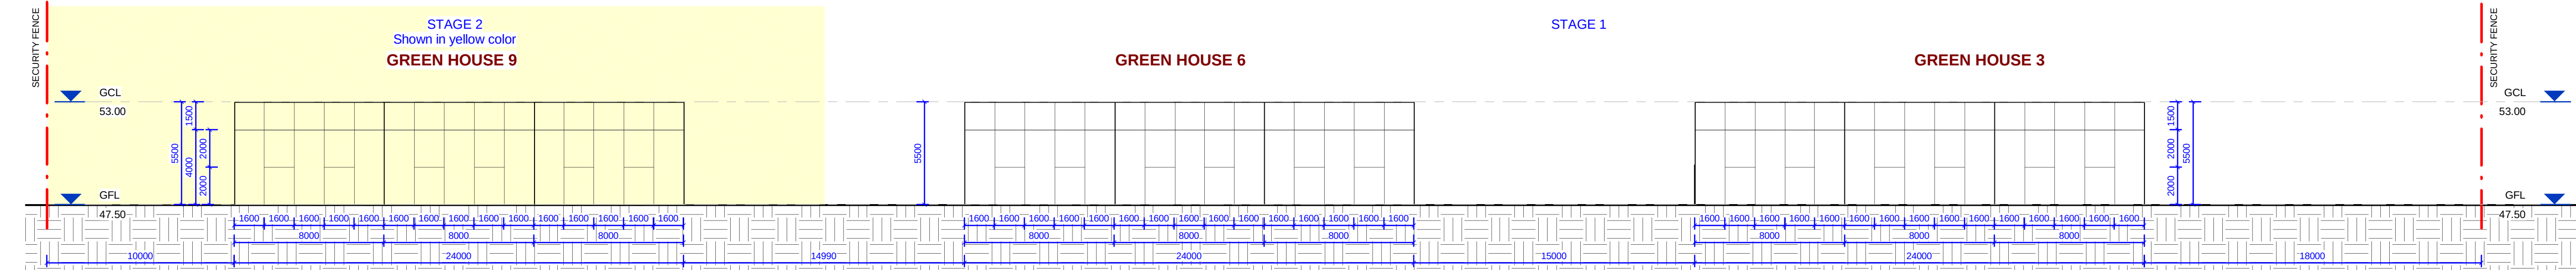


② NORTH ELEVATION
1 : 200

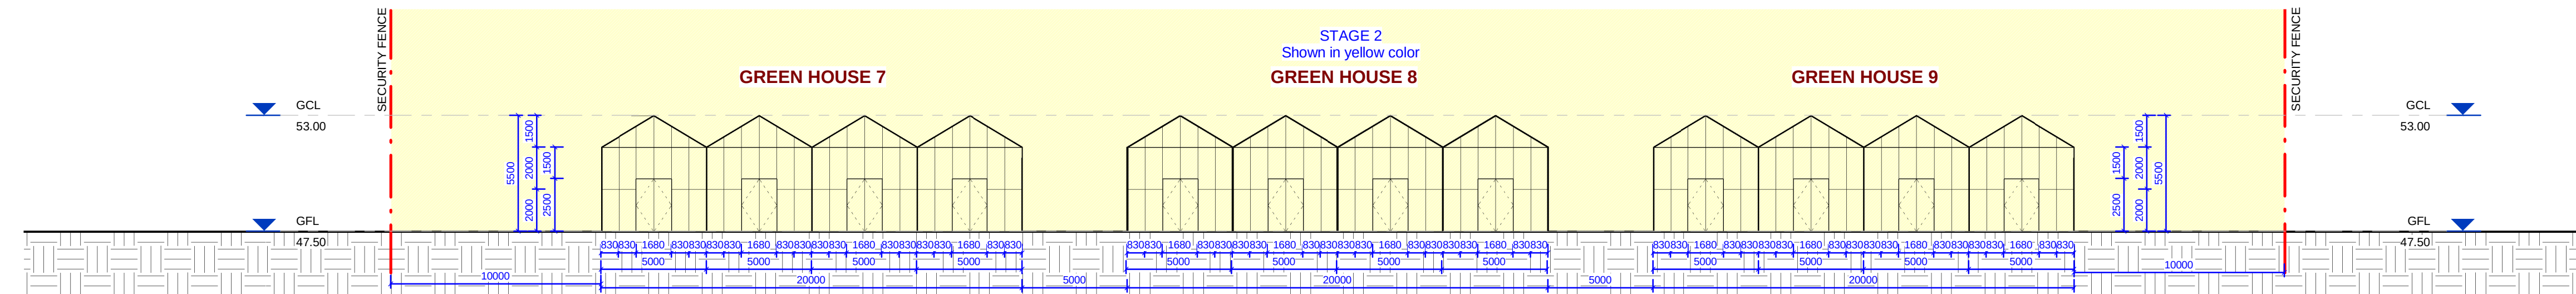


③ SOUTH ELEVATION
1 : 200

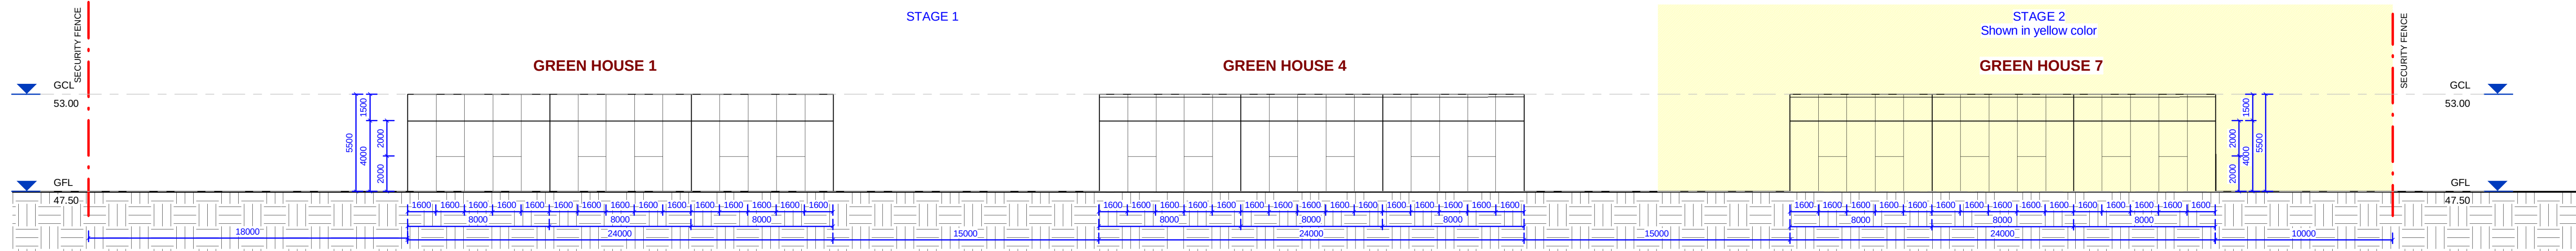

④ WEST ELEVATION
1 : 200

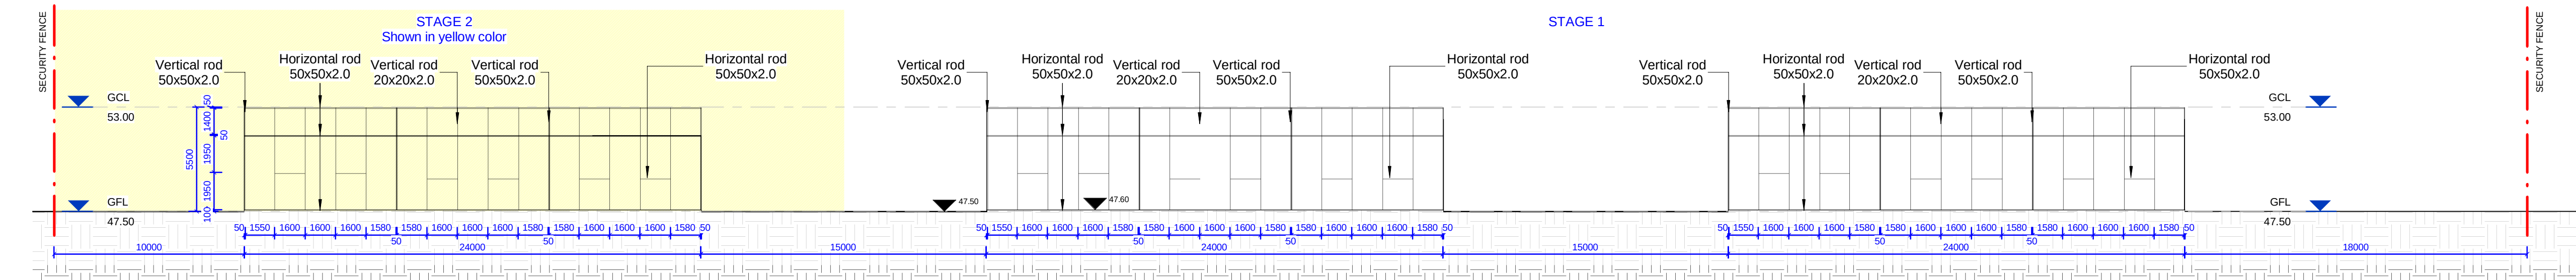

⑥ SECTION 1
1 : 200

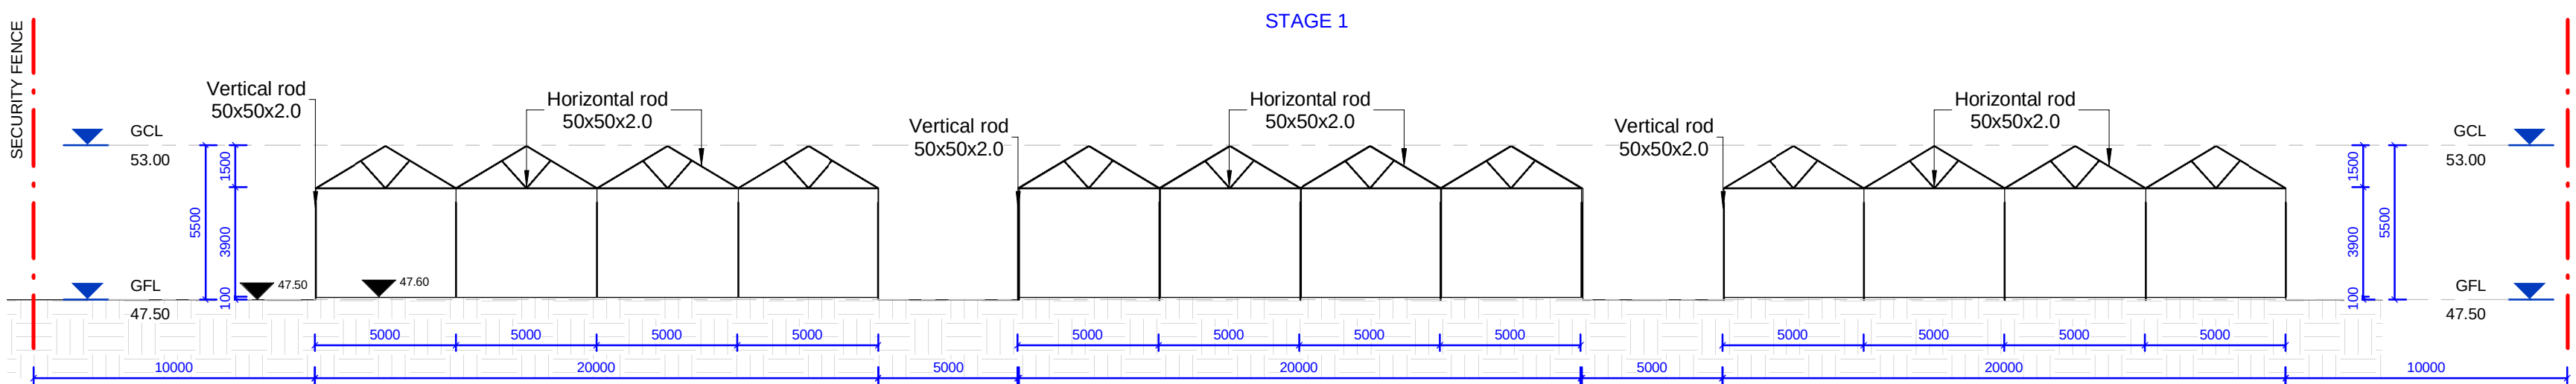

⑤ SECTION 2
1 : 200

GENERAL NOTES

- ALL DIMENSIONS ARE TO BE CHECKED ON SITE PRIOR TO ANY WORK COMMENCEMENT.
- ALL DIMENSIONS ARE IN MILLIMETRES UNLESS OTHERWISE STATED
- WRITTEN DIMENSIONS WILL TAKE PRECEDENCE OVER SCALE
- LEVELS SHOWN ARE APPROX. ONLY AND SHOULD BE VERIFIED ON SITE

EPW DESIGNS

109 WOOLCOTT ST. EARLWOOD NSW 2206

P (02) 9591 5292
M 0402206326
E epwdesigns@gmail.com

REV	AMENDMENTS	Date



DRAWING TITLE:
ELEVATIONS AND SECTIONS
PROPOSED ALTERATION & ADDITION TO EXISTING WAREHOUSE AND CONSTRUCTION OF
A NEW WAREHOUSE AND ASSOCIATED WORKS
AT 80 KEMPS VALLEY ROAD KAINS FLAT NSW 2850

DEVELOPMENT APPLICATION

DRAWN BY: LN

ISSUE DATE: 11/21/2023 10:00:01 AM

SCALE: 1 : 200 (A1)

DRAWING NO: DA 04