

Scale 1:50


Australian
 Vanilla Plantations

Company: Australian Vanilla Plantations Designer: Laximidhar Reddy
 Company Contact: David Soo Phone: 0404 116 988

SITE LOCATION: 2728 Ulan Road, Cooks Gap , NSW 2850 Lot# 9 DP: 250885			
DESCRIPTION: DOME GREENHOUSE DOME & ANTECHAMBER		VIEW: Top	
SIZE Millimeters	CLIENT	DWG NO AVP_GHD.02_2850/01	REV 1.1
SCALE	1:50	SHEET: Size A3	1 OF 4

SIDE VIEW


14760mm

ELEVATION

5480mm

1612mm

200mm

 

Scale 1:50



Australian
Vanilla Plantations

Company: Australian Vanilla Plantations Designer: Laximidhar Reddy

Company Contact: David Soo Phone: 0404 116 988

SITE LOCATION: 2728 Ulan Road, Cooks Gap , NSW 2850 **Lot# 9 DP:** 250885

DESCRIPTION: DOME GREENHOUSE DOME & ANTECHAMBER **VIEW:** Side + Elevation

SIZE	CLIENT	DWG NO	REV
Millimeters		AVP_GHD.02_2850/01	1.1
SCALE	1:50	SHEET: Size A3	3 OF 4

FRONT VIEW



10960mm

ELEVATION

5480mm

1612mm

200mm

 
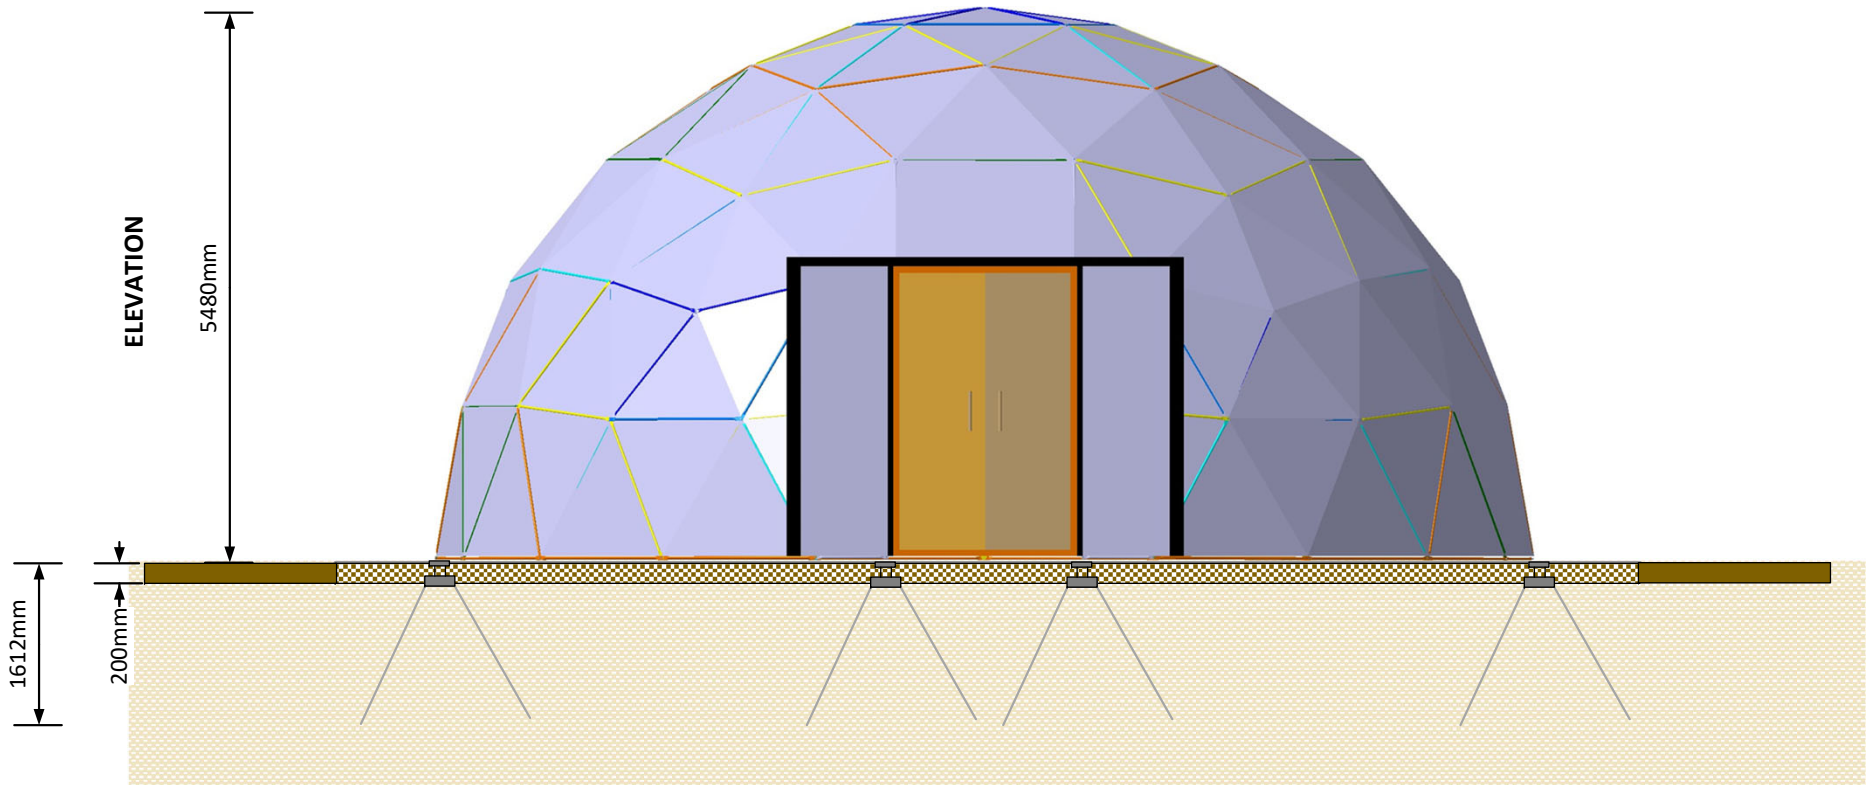



Australian
 Vanilla Plantations

Company: Australian Vanilla Plantations Designer: Laximidhar Reddy
 Company Contact: David Soo Phone: 0404 116 988

SITE LOCATION: 2728 Ulan Road, Cooks Gap , NSW 2850 Lot# 9 DP: 250885			
DESCRIPTION: DOME GREENHOUSE DOME & ANTECHAMBER VIEW: Front + Elevation			
SIZE Millimeters	CLIENT	DWG NO AVP_GHD.02_2850/01	REV 1.1
SCALE 1:50		SHEET: Size A3	2 OF 4

FLOOR PLAN

 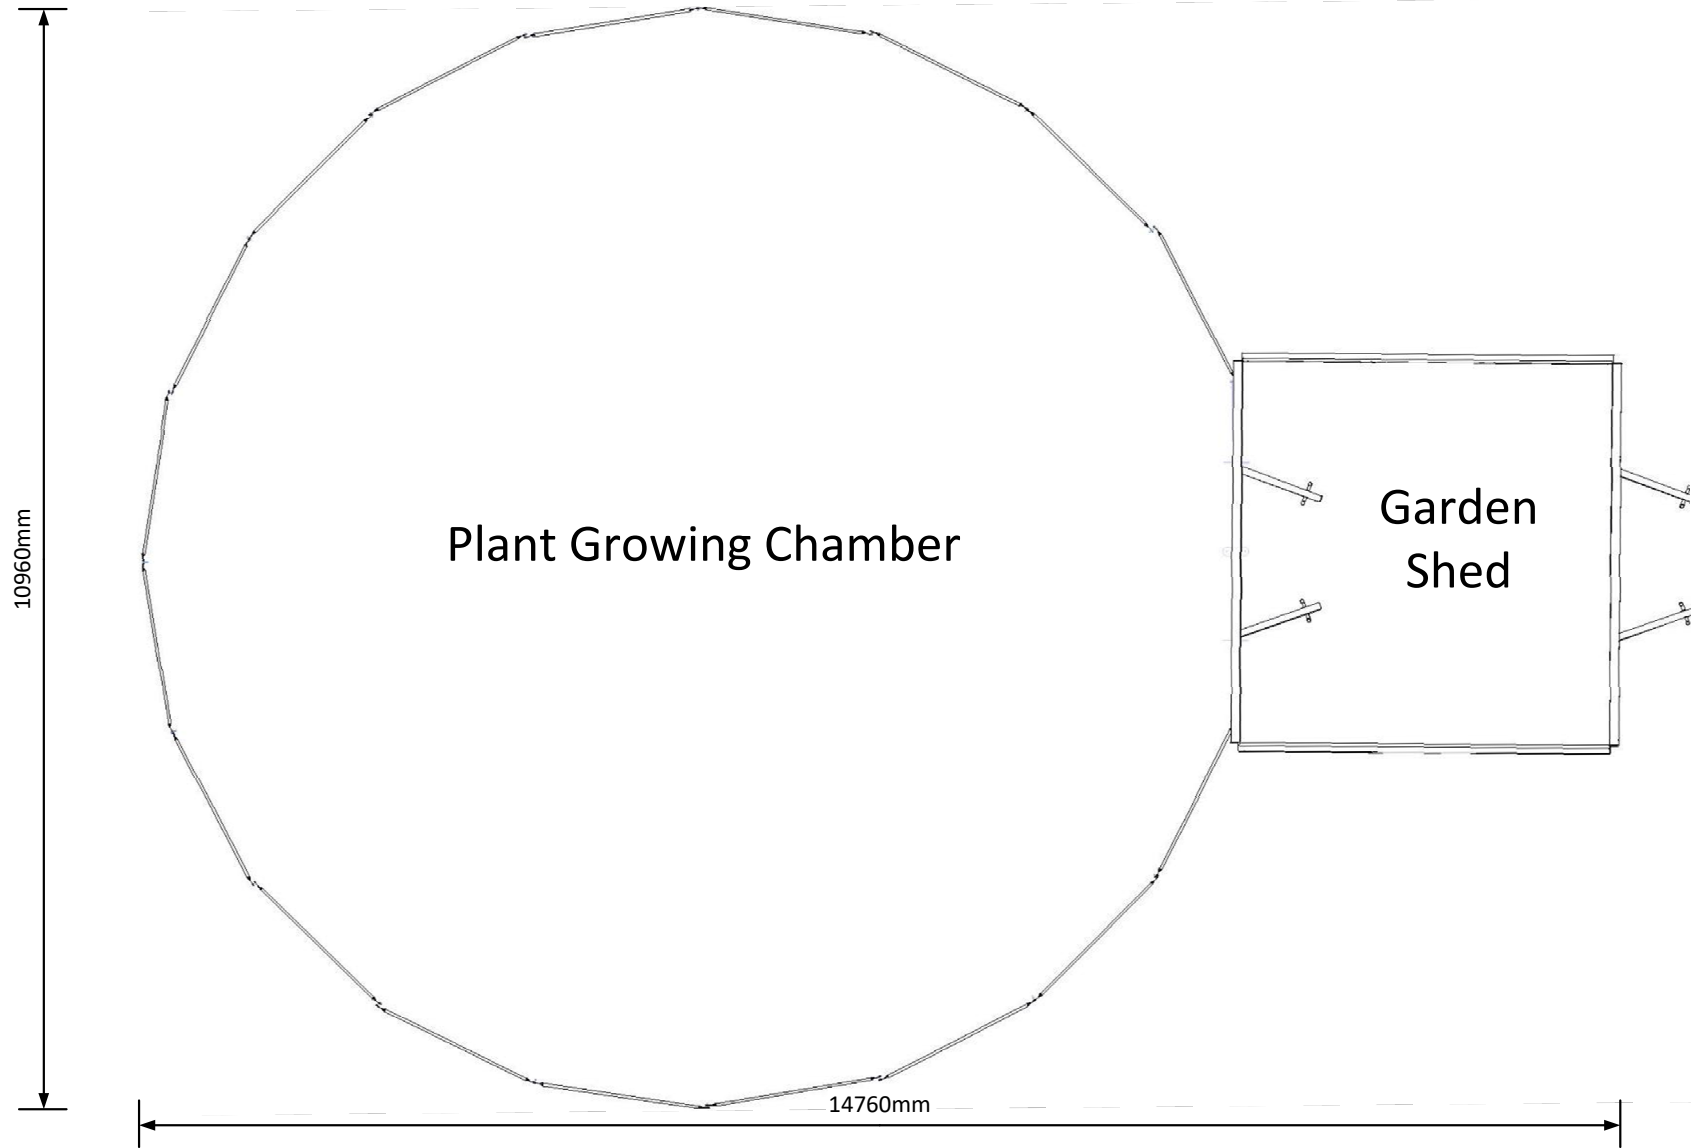

Scale 1:50



Australian
Vanilla Plantations

Company: Australian Vanilla Plantations Designer: Laximidhar Reddy

Company Contact: David Soo Phone: 0404 116 988

SITE LOCATION: 2728 Ulan Road, Cooks Gap , NSW 2850 **Lot# 9 DP:** 250885

DESCRIPTION: DOME GREENHOUSE DOME & ANTECHAMBER **VIEW:** Floor Plan

SIZE Millimeters	CLIENT	DWG NO AVP_GHD.02_2850/01	REV 1.1
SCALE	1:50	SHEET: Size A3	4 OF 4