

This drawing is to be read in conjunction with general building drawings, specifications and other consultant's drawings applicable to this project. All figured dimensions are to be checked prior to commencement. This drawing is copyright and the property of ABC SHEDS GLOBAL PTY LTD and must not be retained, copied or used without written authority.

CLIENT:	ROB LONERAGAN - #2066 - (Peter Augustis)		
DRAWN:	JACKSON RENDELL	DATE:	28/11/2018
MODIFIED:	KH	DATE:	10/01/2024
CHECKED:			
DRAWING:		FLOOR PLAN	
SCALE:		1:132	SHEET 1 OF 5
			SHEET SIZE: A4

CP = Z20019 PURLIN 15% LAP + 1 ROW OF BRIDGE

(WB) DENOTES WIND BRACING

12mm WIRE WALL BRACING


12mm WIRE ROOF BRACING

90x90x4 Mezzanine/Landing Posts
600mm dia x 600mm
deep piers
(Chemset Hold downs)

200UB22
MULIONS
FB Mid Ht
PIER 600mm X 1200mm

C150/15 GABLE PURLINS @ 1500mm CT
+ 1 ROW OF BRIDGING

310UB41 BALCONY
SUPPORT BEAM

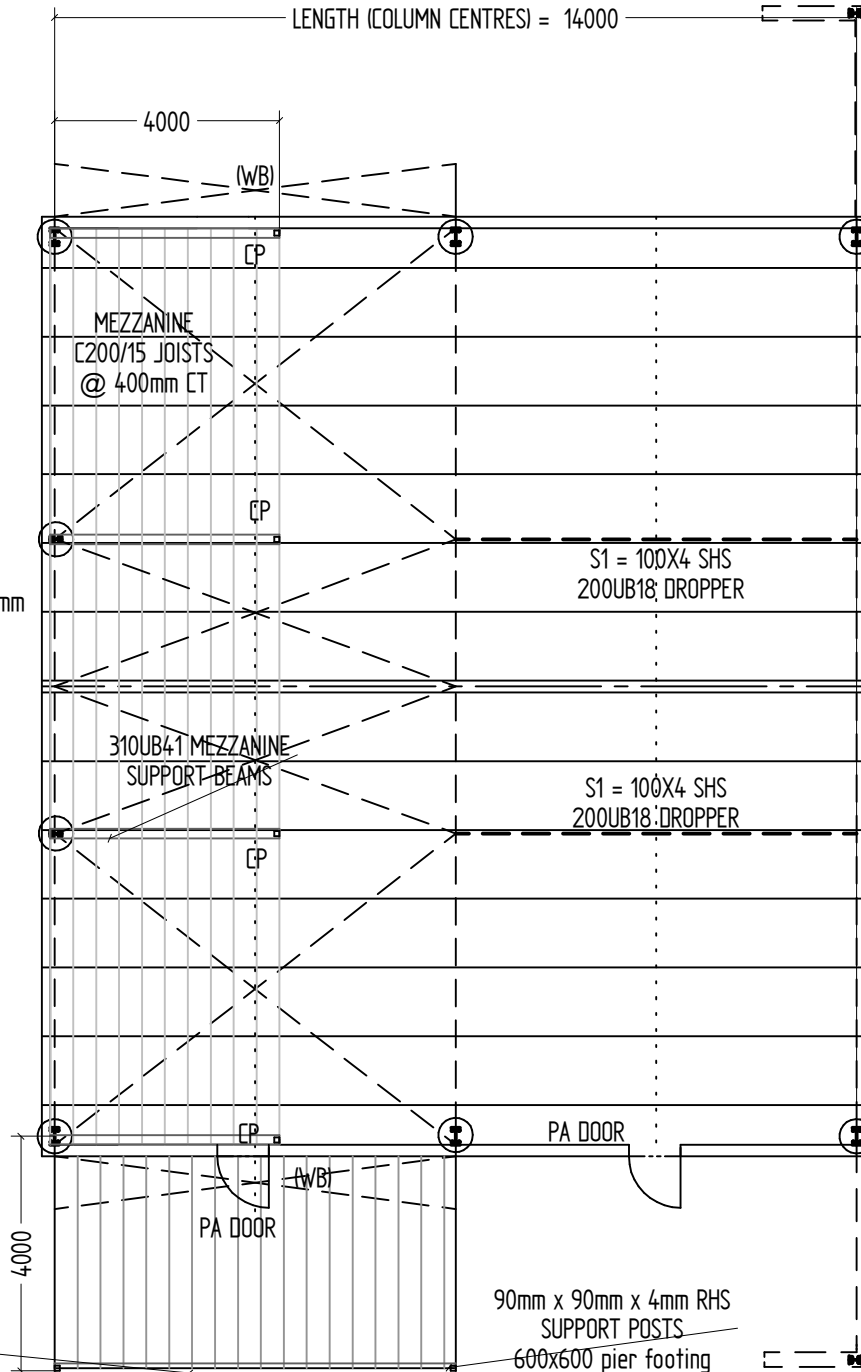

200UB25 OUTRIGGERS
+ 100mm x 100mm RHS STAYS
(chemset Hold downs)


4 x Sliding doors
4m(w) x 3.7m(h) bot double
RHS

90mm x 90mm x 4mm RHS
SUPPORT POSTS
600x600 pier footing

 TERRA ANZ PTY LTD Hangar Ryestone	
By: Terra Anz Pty Ltd	Client: ABC Sheds
Date: 1/17/2024	Revision No: 02
Signature: _____	Project No: 230030-TAZ

This drawing is to be read in conjunction with general building drawings, specifications and other consultant's drawings applicable to this project. All figured dimensions are to be checked prior to commencement. This drawing is copyright and the property of ABC SHEDS GLOBAL PTY LTD and must not be retained, copied or used without written authority.


NAME	DATE	CLIENT
JACKSON RENDELL	28/11/2018	ROB LONERAGAN - #2066 - (Peter Augustis)
MODIFIED		DRAWING
KH	10/01/2024	SLAB PLAN
CHECKED		SCALE: 1:135
		SHEET 2 OF 5
		SHEET SIZE: A4



TERRA ANZ PTY LTD
Hangar Rylstone

By: Terra Anz Pty Ltd Client: ABC Sheds
Date: 1/17/2024 Revision No: 02
Signature: _____ Project No: 230030-TAZ

(SJ) Saw Joints Not Required - Shrinkage may occur. These will not adversely affect the structural integrity of the slab. In the event of excessive cracking occurring in the future these should be repaired using a suitable proprietary product.

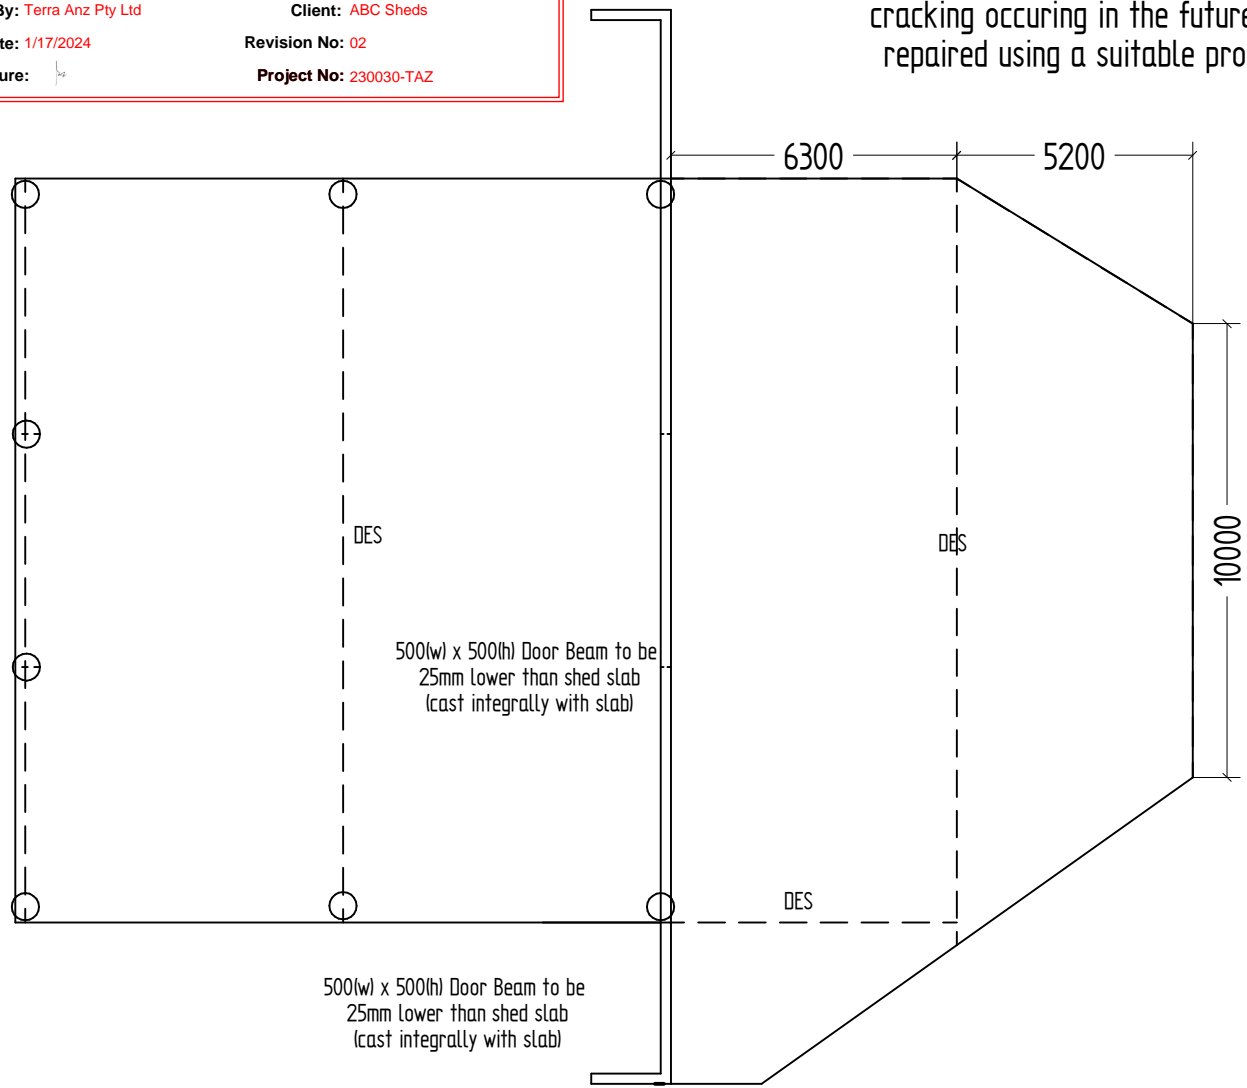

ASSUME CBR=10%
E=30 MPA
MAX AXLE LOAD = 3 TONNE
OR
5 KPA LL


SJ@5.3m CENTRES 100 THICK SLAB
DJ@7m CENTRES + SL82 TOP (30 COVER)
Fc = 32MPA
R20- 300x500 LONG
@ DES


SITE TO BE PREPARED IN ACCORDANCE WITH AS3798 IN SUMMARY

1. REMOVE ALL TOP SOIL
2. PROOF ROLL SITE AND REMOVE SPOTS
3. SUBGRADE TO BE COMPLETED TO 98% STD
4. ALL FILL TO BE APPROVED MATERIAL AND COMPACTED TO 98% STD
5. PROVIDE 150mm THICK SUB BASE COMPACTED TO 98% STD

This drawing is to be read in conjunction with general building drawings, specifications and other consultant's drawings applicable to this project. All figured dimensions are to be checked prior to commencement. This drawing is copyright and the property of ABC SHEDS GLOBAL PTY LTD and must not be retained, copied or used without written authority.

CLIENT:	ROB LONERAGAN - #2066 - (Peter Augustis)		
DRAWN:	JACKSON RENDELL	DATE:	28/11/2018
MODIFIED:	KH	DATE:	10/01/2024
CHECKED:			
SCALE: 1:65		SHEET 3 OF 5	
SHEET SIZE: A4			

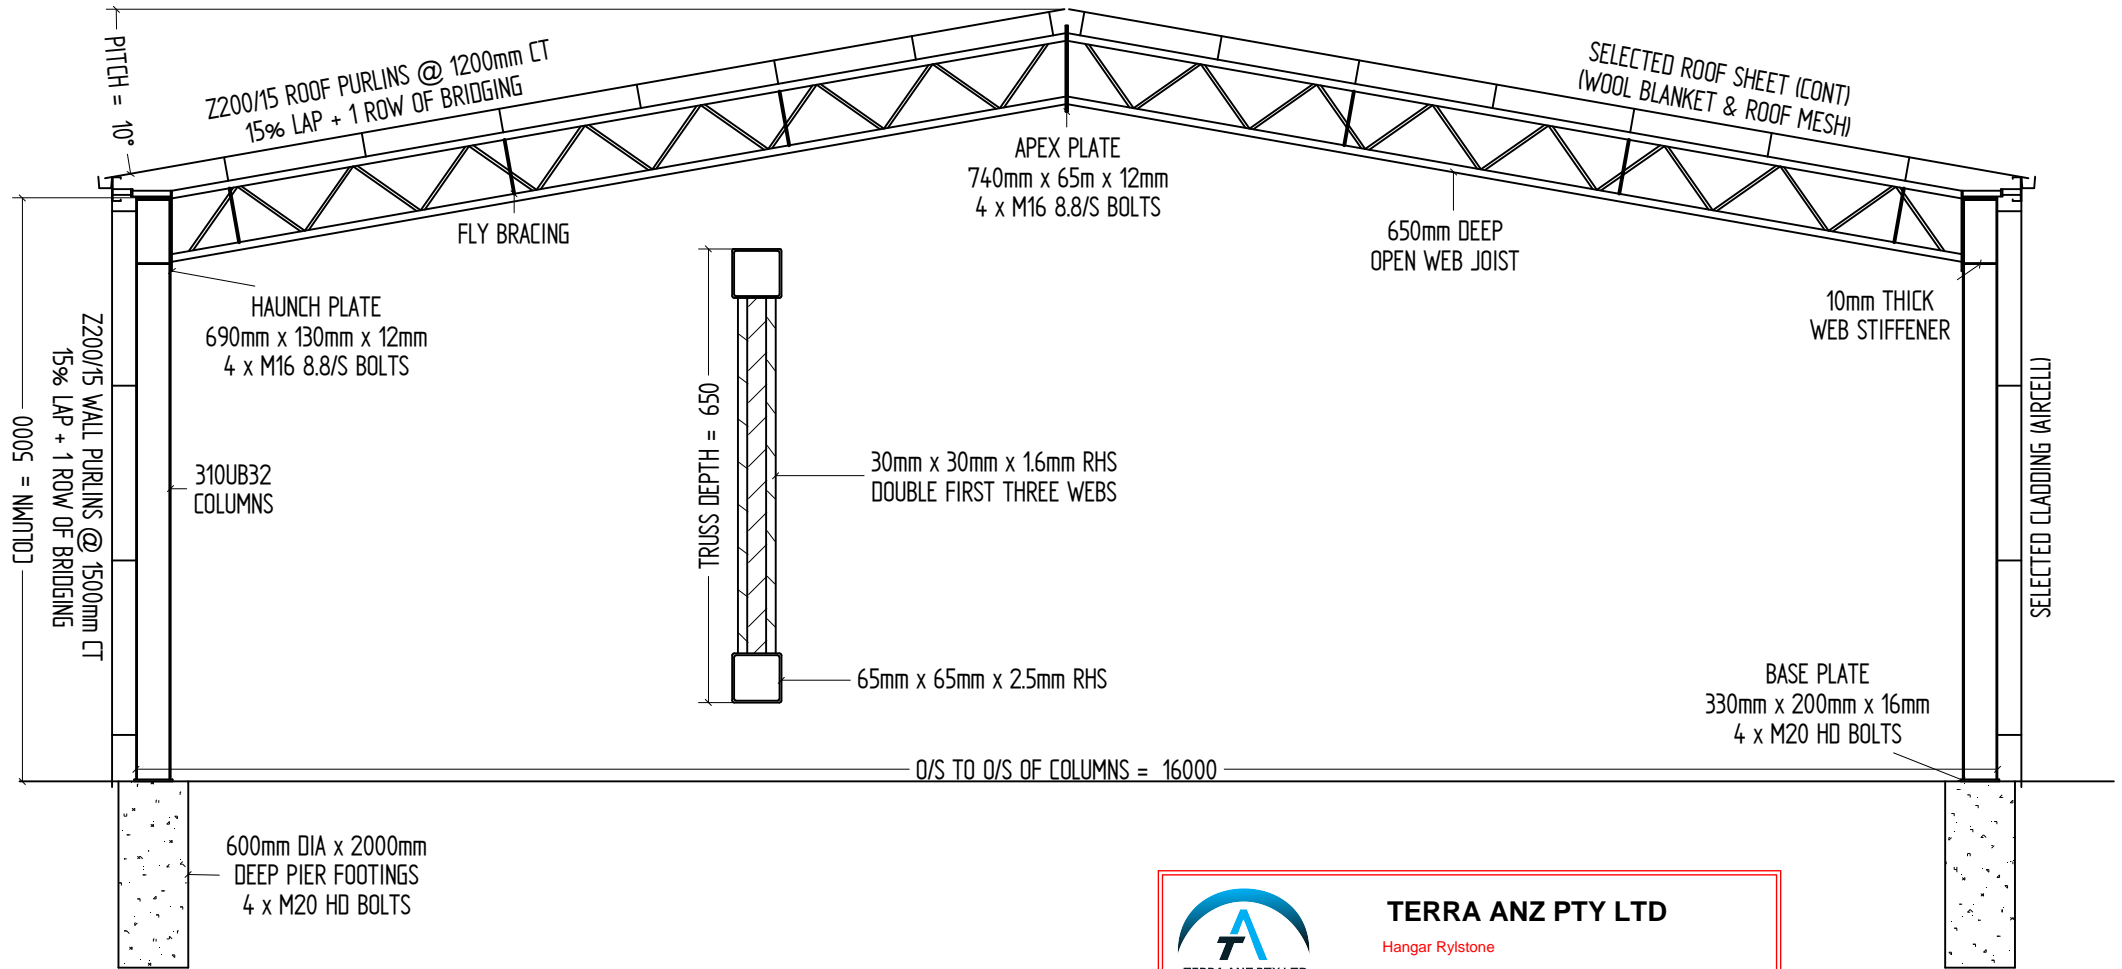



TERRA ANZ PTY LTD
Hangar Rylstone

By: Terra Anz Pty Ltd Client: ABC Sheds
Date: 1/17/2024 Revision No: 02
Signature: _____ Project No: 230030-TAZ





This drawing is to be read in conjunction with general building drawings, specifications and other consultant's drawings applicable to this project. All figured dimensions are to be checked prior to commencement. This drawing is copyright and the property of ABC SHEDS GLOBAL PTY LTD and must not be retained, copied or used without written authority.

	NAME	DATE	CLIENT	ROB LONERAGAN - #2066 - (Peter Augustis)	
DRAWN:	JACKSON RENDELL	28/11/2018	DRAWING:	ELEVATION PLAN	
MODIFIED:	KH	10/01/2024	SCALE:	1:170	SHEET 4 OF 5
CHECKED:					SHEET SIZE: A4



TERRA ANZ PTY LTD
Hangar Rylstone

By: Terra Anz Pty Ltd **Client:** ABC Sheds
Date: 1/17/2024 **Revision No:** 02
Signature:  **Project No:** 230030-TAZ

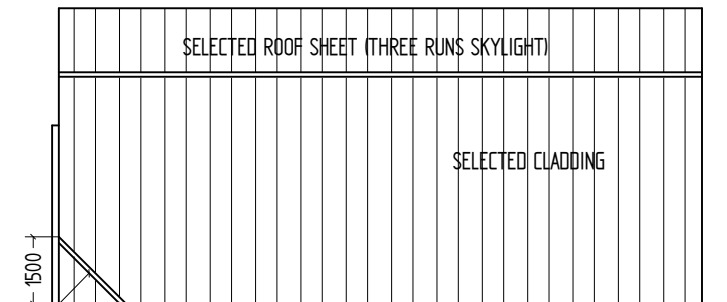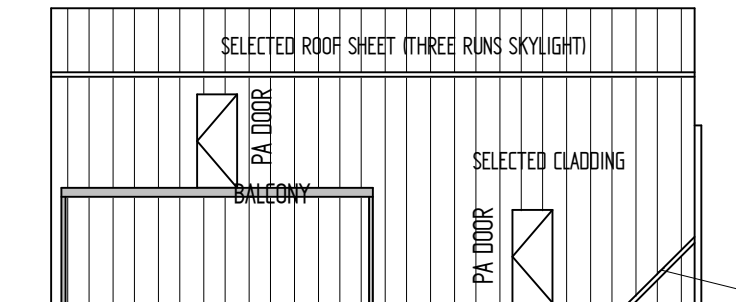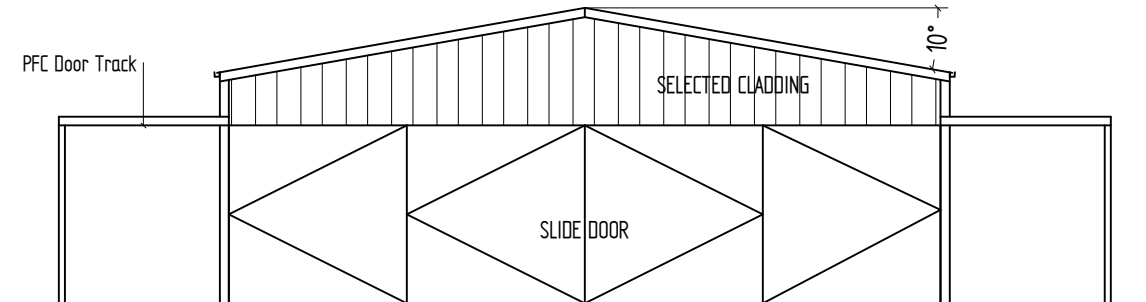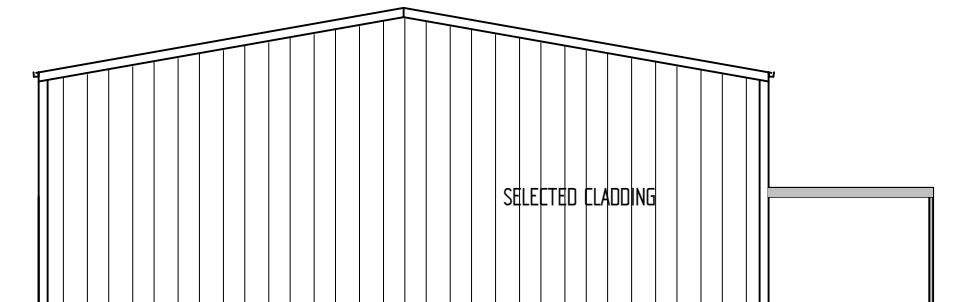

100mm x 3 SHS STAYS

This drawing is to be read in conjunction with general building drawings, specifications and other consultant's drawings applicable to this project. All figured dimensions are to be checked prior to commencement. This drawing is copyright and the property of ABC SHEDS GLOBAL PTY LTD and must not be retained, copied or used without written authority.

NAME		DATE		CLIENT	
DRAWN: JACKSON RENDELL		28/11/2018		ROB LONERAGAN - #2066 - (Peter Augustis)	
MODIFIED: KH		10/01/2024		DRAWING: MEZZANINE SECTIONS	
CHECKED:				SCALE: 1:10	SHEET 5 OF 5
				SHEET SIZE: A4	



TERRA ANZ PTY LTD
Hangar Rylstone

By: Terra Anz Pty Ltd Client: ABC Sheds
Date: 1/17/2024 Revision No: 02
Signature: _____ Project No: 230030-TAZ

