



Notes

1. Builder to confirm all dimensions before commencing any works.
2. If discrepancies occur on plans, designer is to be contacted.
3. All dimensions are in millimeters unless otherwise stated.
4. Use figured dimensions only. Do not scale from plans.
5. Site information is based on information supplied by the owner and must be verified by the supplier on acceptance of this plan.

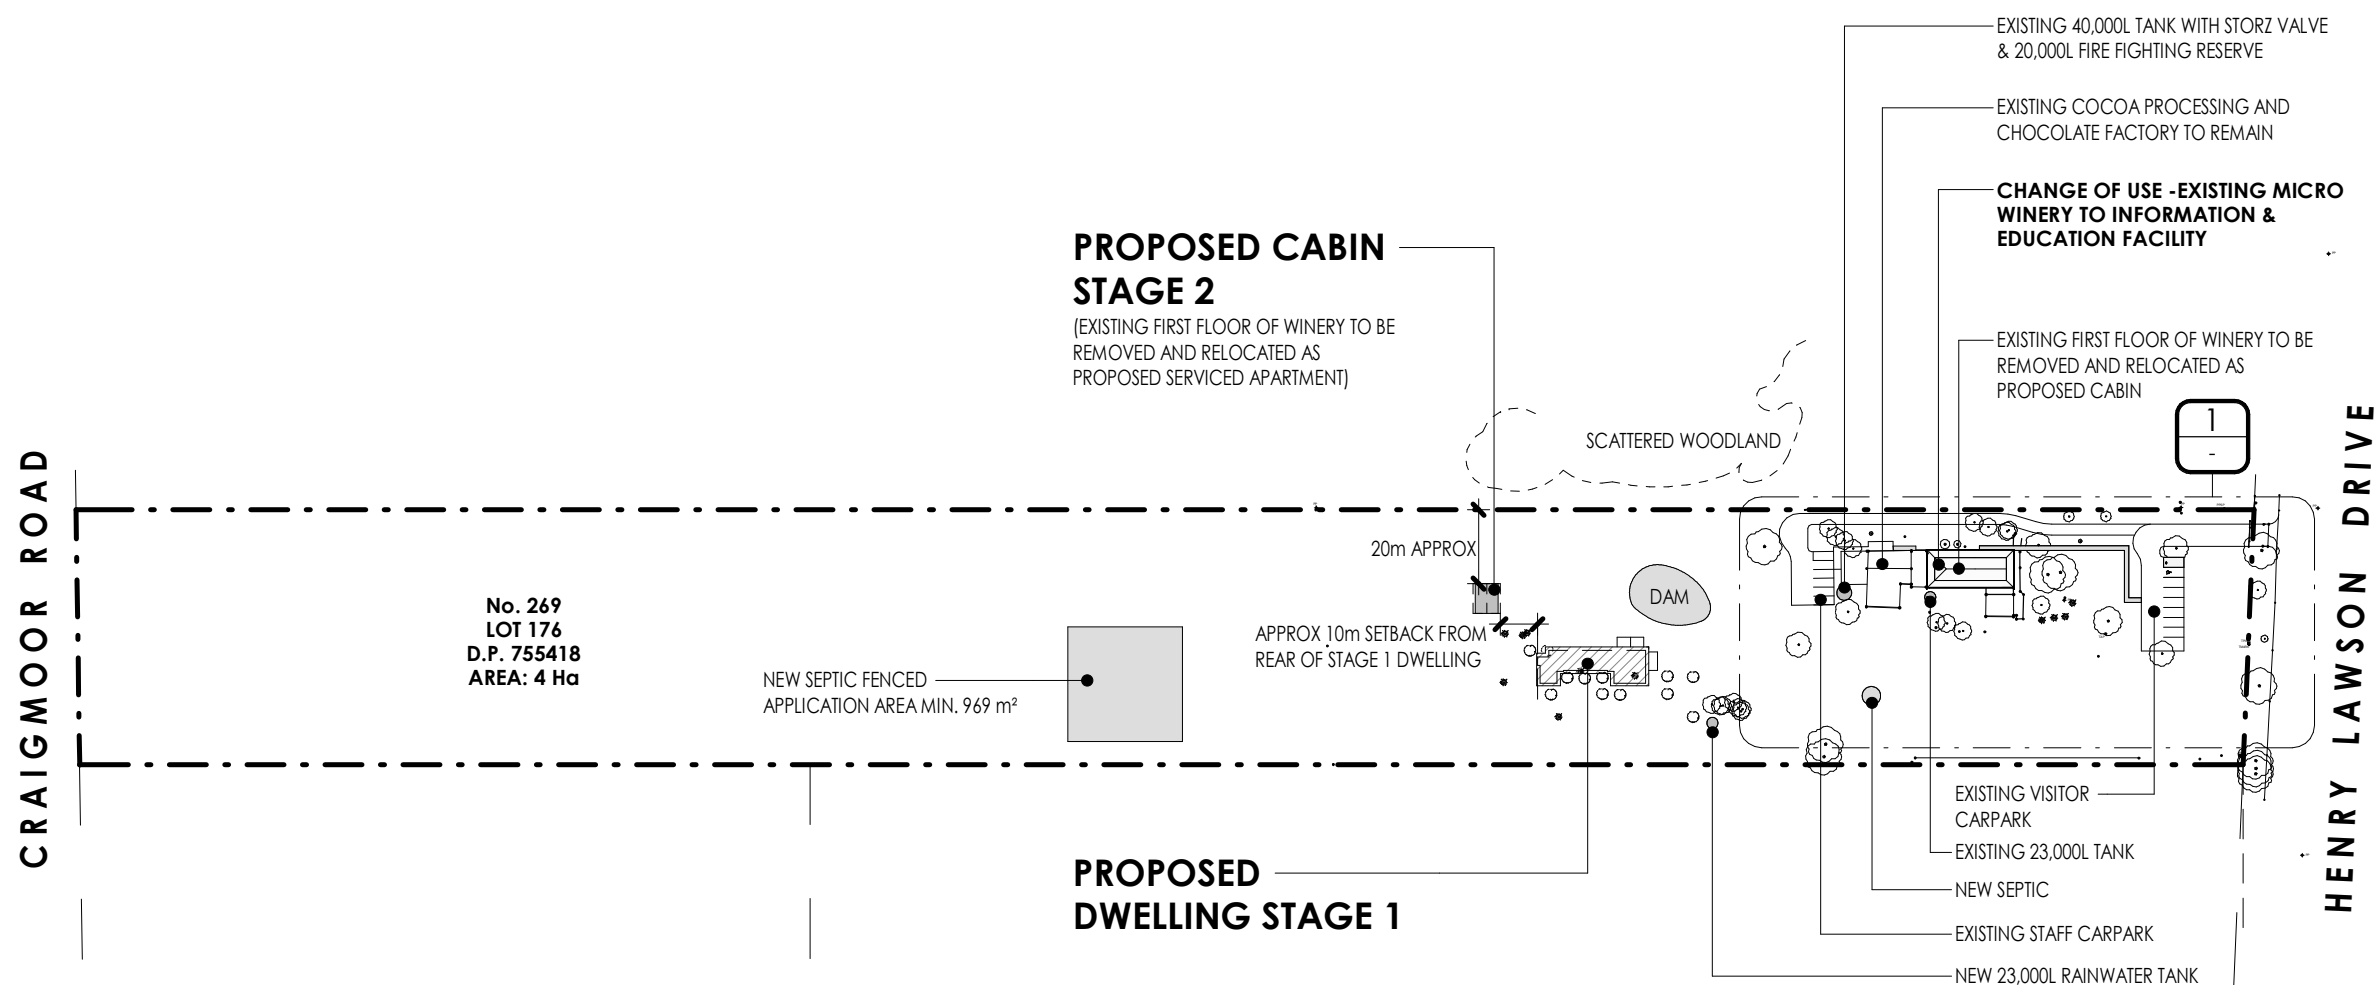

1 SITE PLAN
SCALE 1 : 2000

Issue	Description	Date
C	DA ISSUE	13.02.24
B	CLIENT APPROVAL	22.12.23
A	PRELIMINARY	17.12.23

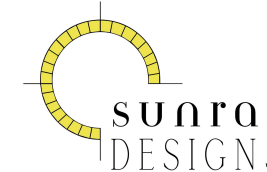

PASSIVE SOLAR & SUSTAINABLE DESIGN
0418 605 898
rai@sunraidesigns.com.au
www.sunraidesigns.com.au

This drawing is subject to copyright and must not be reproduced or used without the consent of Sunrai Designs.

Client [REDACTED]

Project
269 Henry Lawson Drive
Eurunderee NSW 2850

Title
SITE PLAN


Scale at A3
1 : 2000

Date
OCTOBER 2022

Drawn
RG/CD


Drawing No.
628SPE/02-01

Issue
C

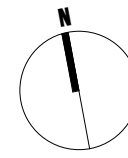

Notes

1. Builder to confirm all dimensions before commencing any works.
2. If discrepancies occur on plans, designer is to be contacted.
3. All dimensions are in millimeters unless otherwise stated.
4. Use figured dimensions only. Do not scale from plans.
5. Site information is based on information supplied by the owner and must be verified by the supplier on acceptance of this plan.

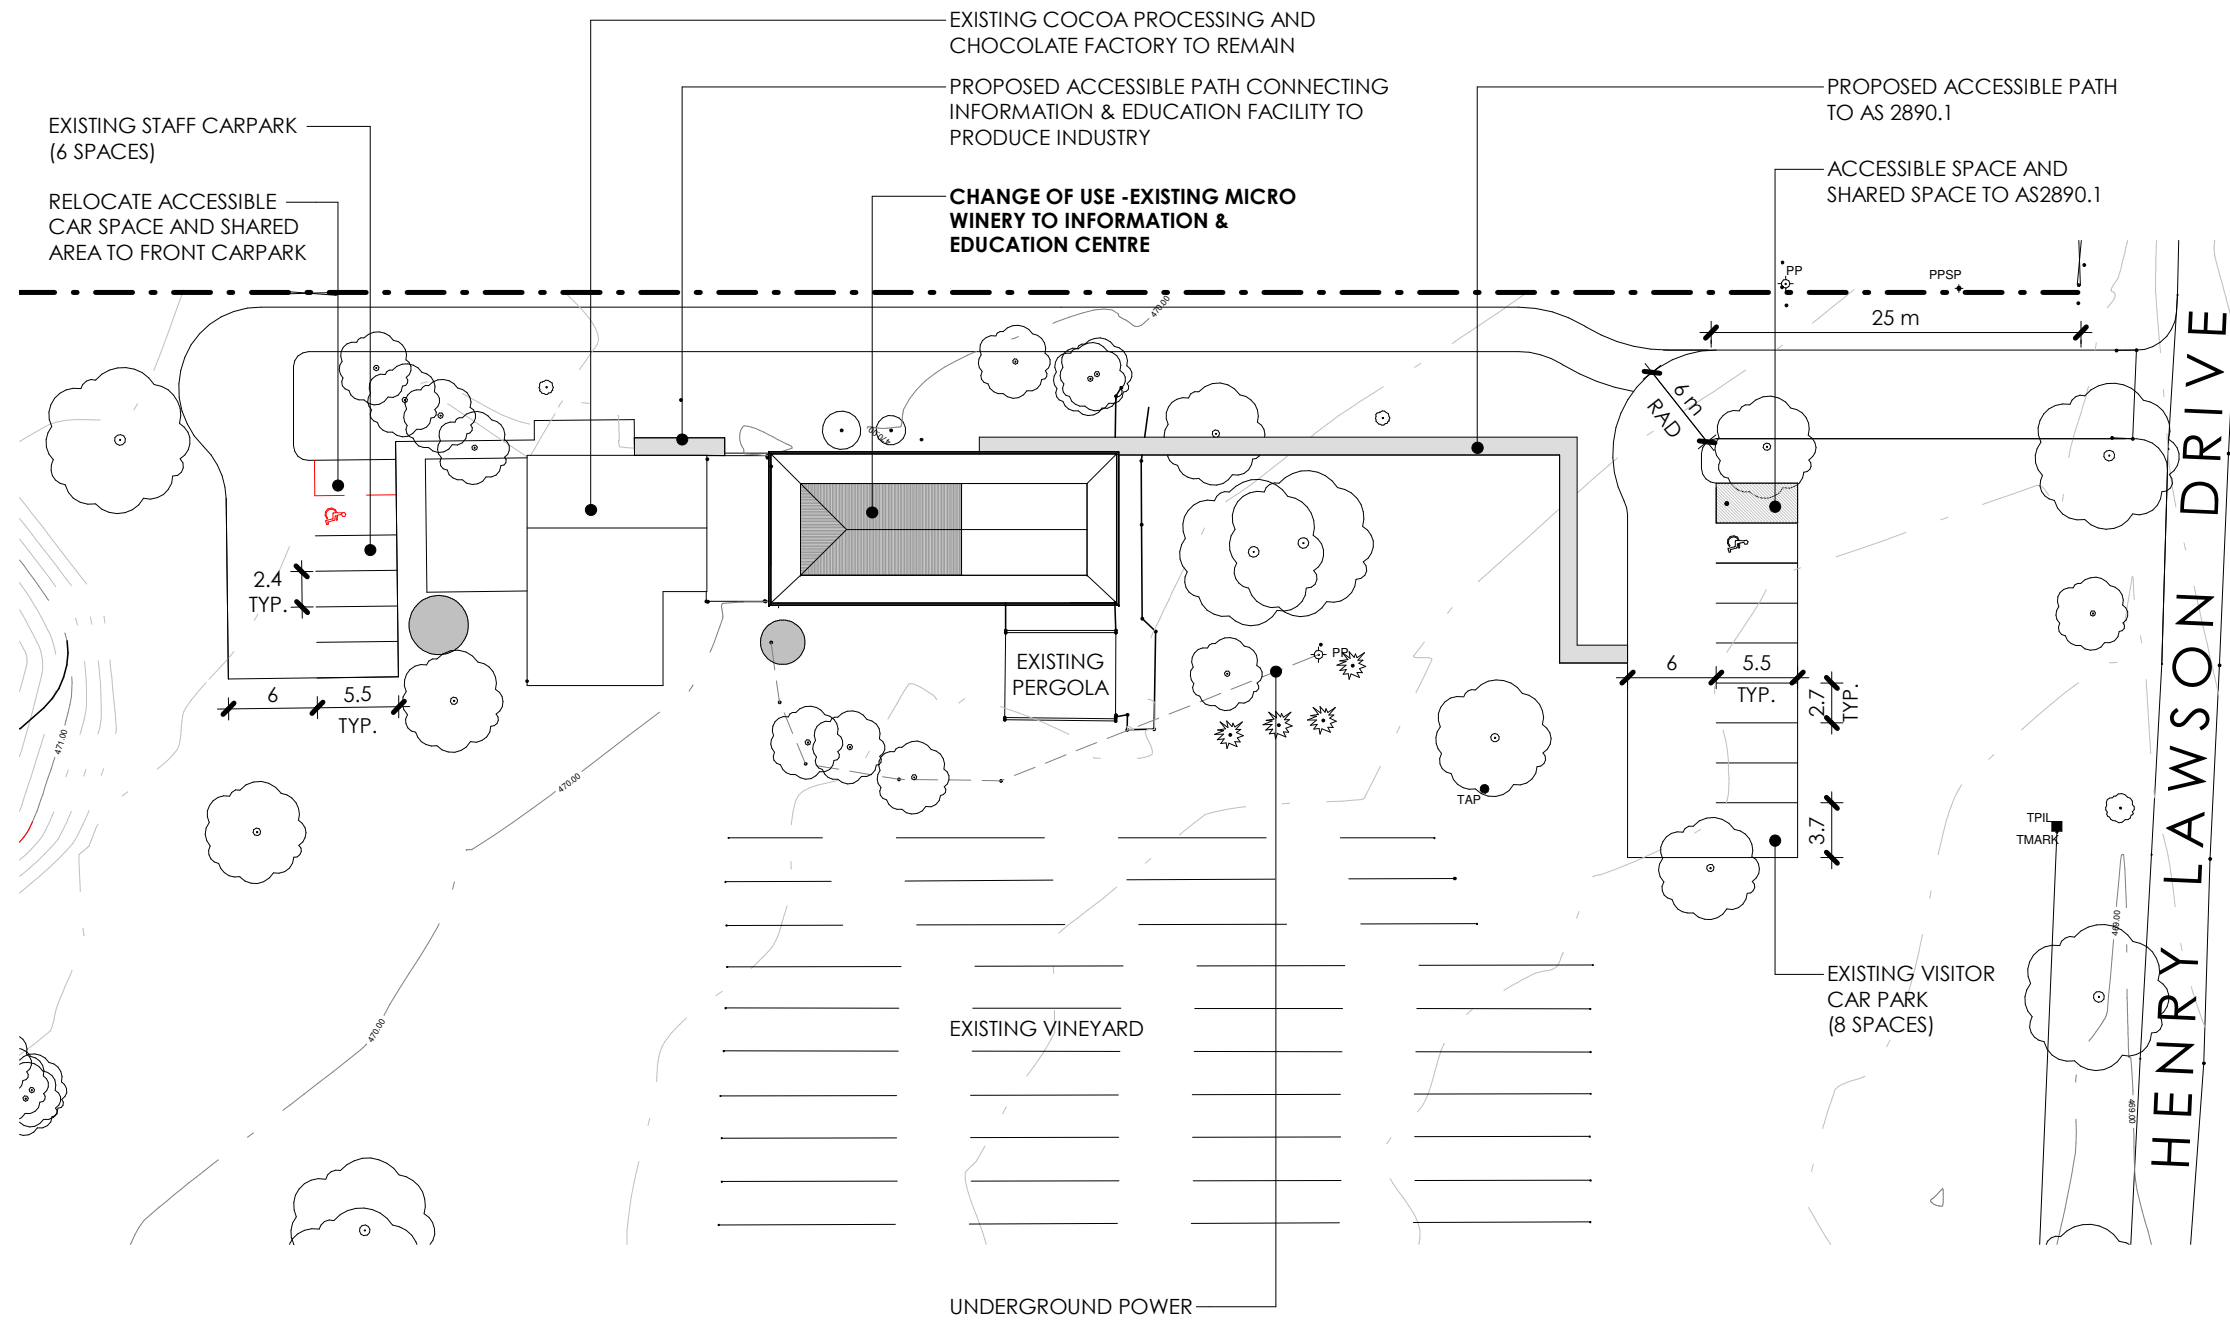

1 DETAILED SITE PLAN
SCALE 1 : 500

Issue	Description	Date
C	DA ISSUE	13.02.24
B	CLIENT APPROVAL	22.12.23
A	PRELIMINARY	17.12.23


SUNRAI DESIGNS
 PASSIVE SOLAR & SUSTAINABLE DESIGN
 0418 605 898
 rai@sunraidesigns.com.au
www.sunraidesigns.com.au

This drawing is subject to copyright and must not be reproduced or used without the consent of Sunrai Designs.

Client [REDACTED]

Project
269 Henry Lawson Drive
Eurunderee NSW 2850

Title
DETAILED SITE PLAN

Scale at A3
1 : 500

Date
OCTOBER 2022

Drawn
RG/CD

Drawing No.
628SPE/02-02

Issue
C