

**Notes**

**1** KL 20/1/24 10:47 am  
 Proposed Colorbond shed Deep Ocean roof & walls. Site previously levelled for use as horse arena, now clear of vegetation storm water to be connected to future water tanks

**Site Calculations**

SITE AREA	106,364.13m <sup>2</sup>
EXISTING FLOOR AREA	64.69m <sup>2</sup>
PROPOSED AREA	240.00m <sup>2</sup>

<b>Client Name</b>	<b>Client Email</b>	<b>Client Phone</b>	<b>Signature</b>
<b>Client Name</b>	<b>Client Email</b>	<b>Client Phone</b>	<b>Signature</b>
<b>Generated by</b> Kerry Lincoln mudgee@theshedcompany.com.au	<b>Phone</b> +61428727364	<b>Sheet no.</b> 1	<b>Lic no.</b> 181671C
<b>Property Details</b> 63 Anderson Rd, Grattai, NSW 2850, Australia Lot/DP: 30/-/DP253179	<b>Design</b> TMUD240004	<b>Sheet no.</b> 1	<b>Lic no.</b> 181671C
<b>Copyright Statement</b> This plan always remains the copyright of designer & shall not be used other than for the project work intended without written authority. No part may be produced by any other exclusive right be exercised without permission legal enforcement will be taken on copyright infringement.	<b>Scale</b> 1:2000@A3	<b>1<sup>st</sup> version date:</b> 20/01/2024	<b>Current version date:</b> 20/01/2024
<b>Disclaimer</b> This is not an official document, and may not comply with current laws or industry standards. You should make your own enquiries and seek independent advice from relevant industry professionals before acting or relying on the contents of this document.	<b>Version #</b> 2		
<b>ALL DIMENSIONS ARE IN METRES. DO NOT SCALE FROM PLANS.</b>			




Disrupted by Canbuild.





Site Calculations	
SITE AREA	106,364.13m <sup>2</sup>
EXISTING FLOOR AREA	64.69m <sup>2</sup>
PROPOSED AREA	240.00m <sup>2</sup>

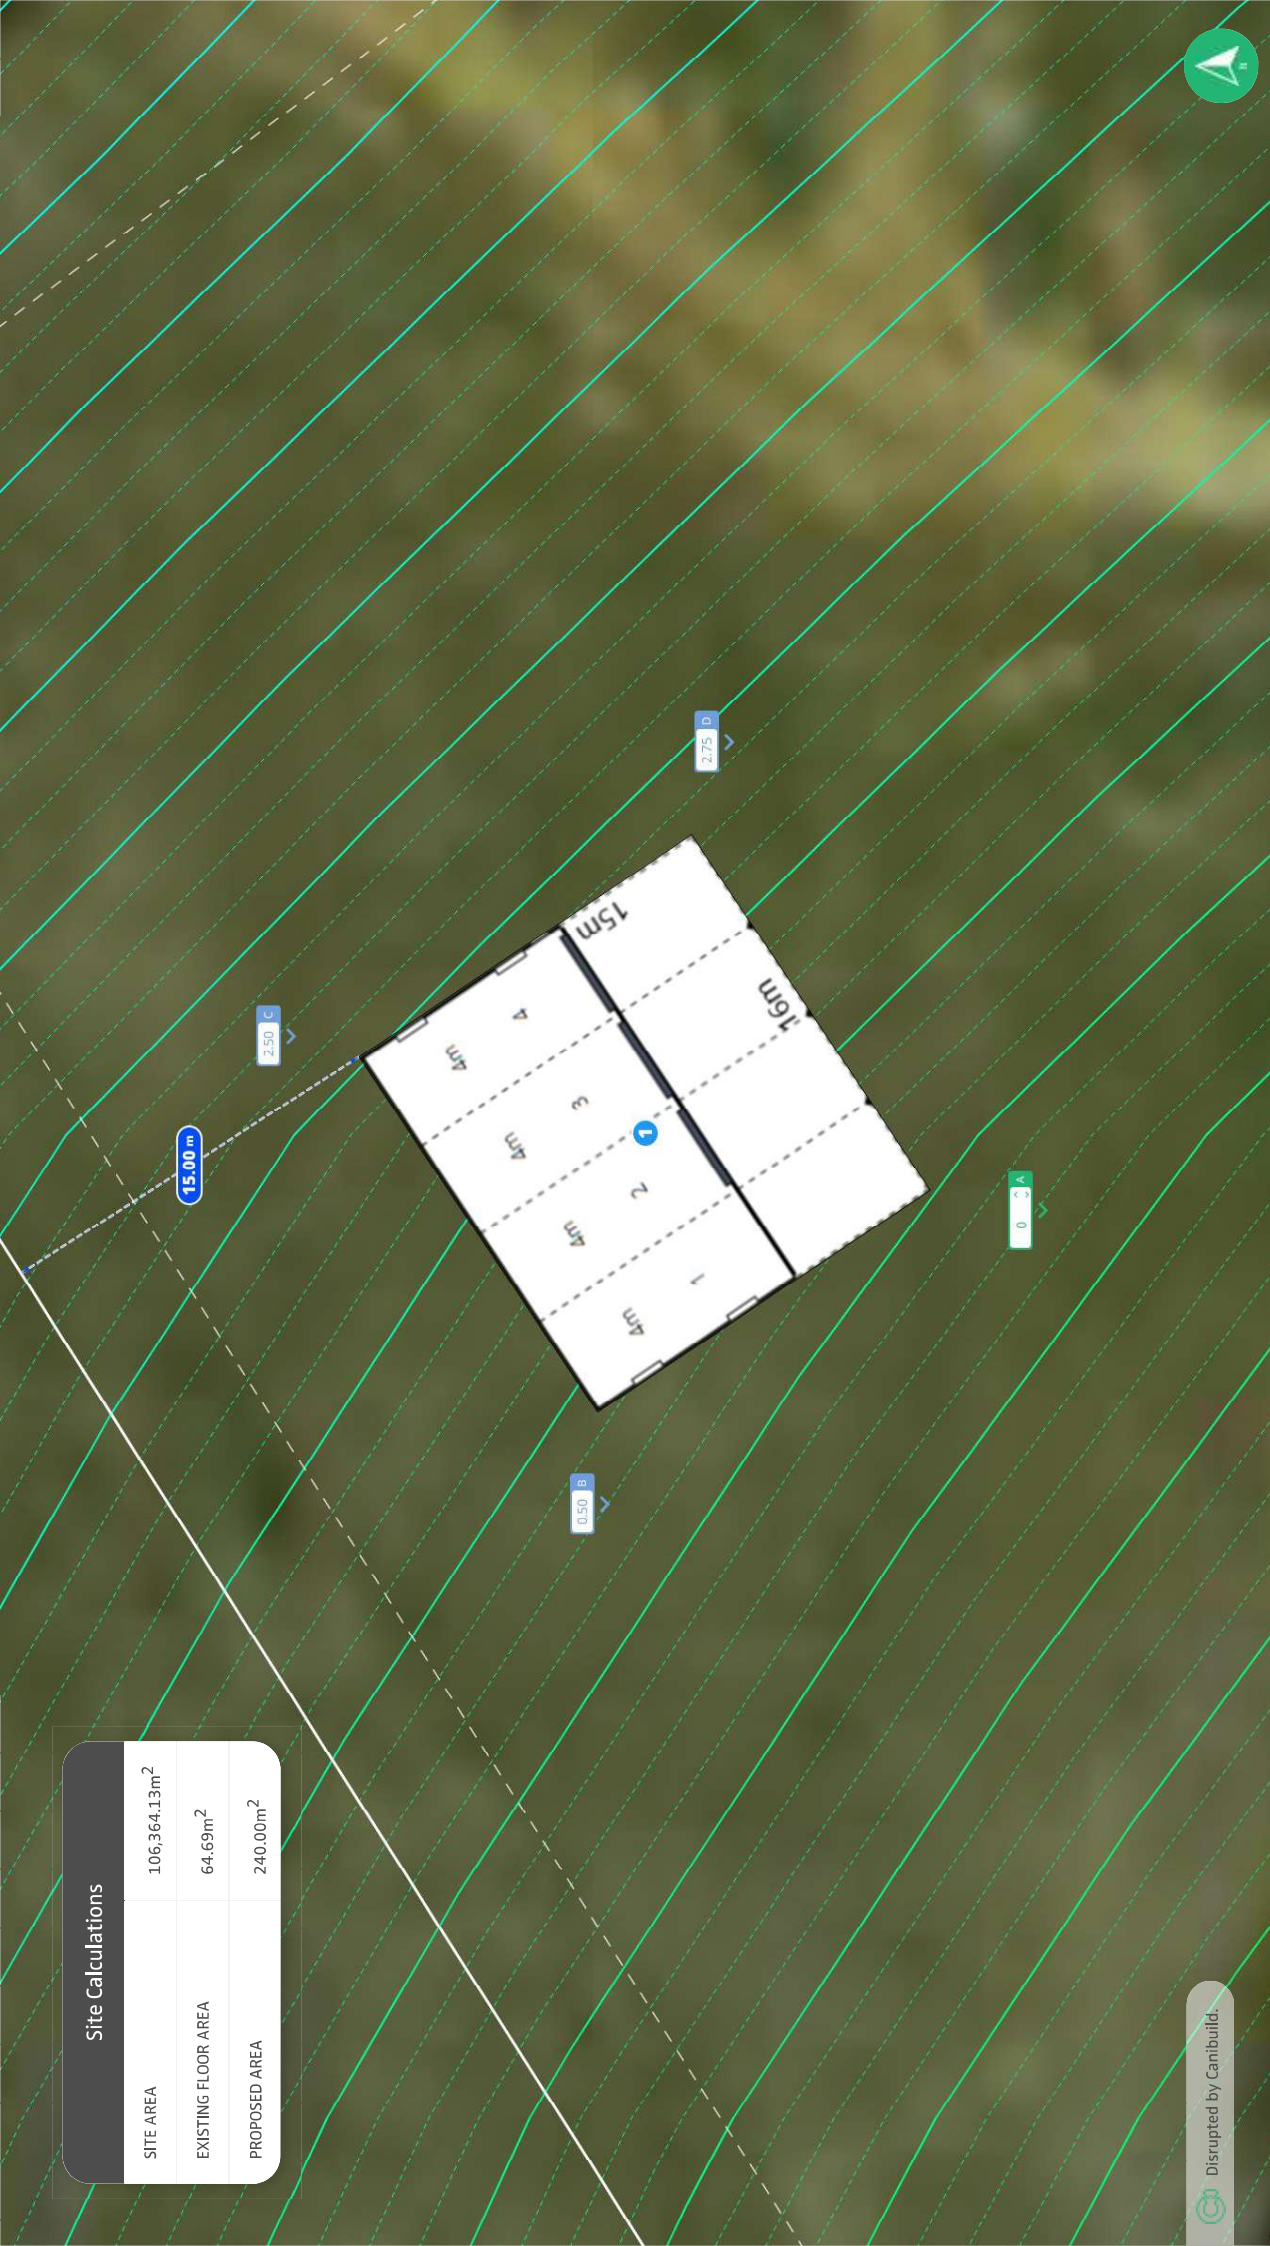


Disrupted by Canibuild.

Client Name	Client Email	Client Phone	Signature
Generated by Kerry Lincoln mudgee@theshedcompany.com.au	Phone +61428727364	Sheet no. 2	Signature
Property Details 63 Anderson Rd, Grattai, NSW 2850, Australia Lot/DP: 30/-/DP253179	Design TMUD240004	Sheet Name Site Plan	Lic no. 181671C
Copyright Statement This plan always remains the copyright of designer & shall not be used other than for the project work intended without written authority. No part may be produced by any other exclusive right be exercised without permission legal enforcement will be taken on copyright infringement.	Disclaimer This is not an official document, and may not comply with current laws or industry standards. You should make your own enquiries and seek independent advice from relevant industry professionals before acting or relying on the contents of this document.	1 <sup>st</sup> version date: 20/01/2024	Job no. 1:200 @A3
ALL DIMENSIONS ARE IN METRES. DO NOT SCALE FROM PLANS.		Current version date: 20/01/2024	Version # 2





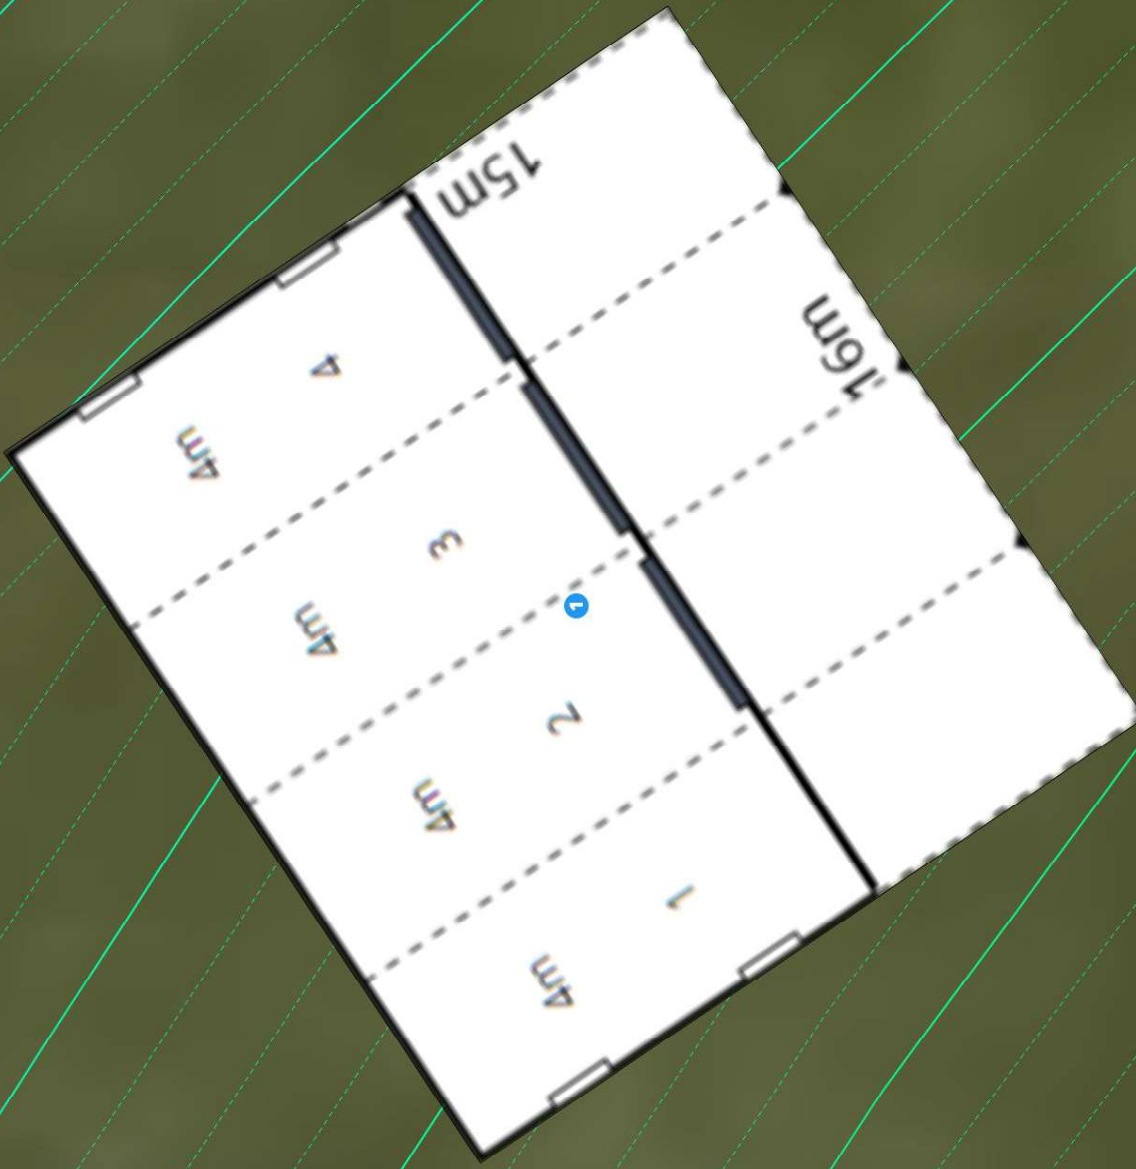

Disrupted by Canibuild.



Client Name	Client Email	Client Phone	Signature	Client Name	Client Email	Client Phone	Signature	Client Name	Client Email	Client Phone	Signature
<b>Copyright Statement</b> This plan always remains the copyright of designer & shall not be used other than for the project work intended without written authority. No part may be produced by any other exclusive right be exercised without permission legal enforcement will be taken on copyright infringement.				Generated by Kerry Lincoln mudgee@theshedcompany.com.au	Phone +61428727364			Sheet Name Site Plan	Sheet no. 3	Lic no. 181671C	Job no.
<b>Disclaimer</b> This is not an official document, and may not comply with current laws or industry standards. You should make your own enquiries and seek independent advice from relevant industry professionals before acting or relying on the contents of this document.				<b>Property Details</b> 63 Anderson Rd, Grattai, NSW 2850, Australia Lot/DP: 30/-/DP233179				Design TMUD240004			Scale 1:100@A3
<b>ALL DIMENSIONS ARE IN METRES. DO NOT SCALE FROM PLANS.</b>								1 <sup>st</sup> version date: 20/01/2024		Current version date: 20/01/2024	Version # 2