



E-03
-
NORTH ELEVATION
1:150

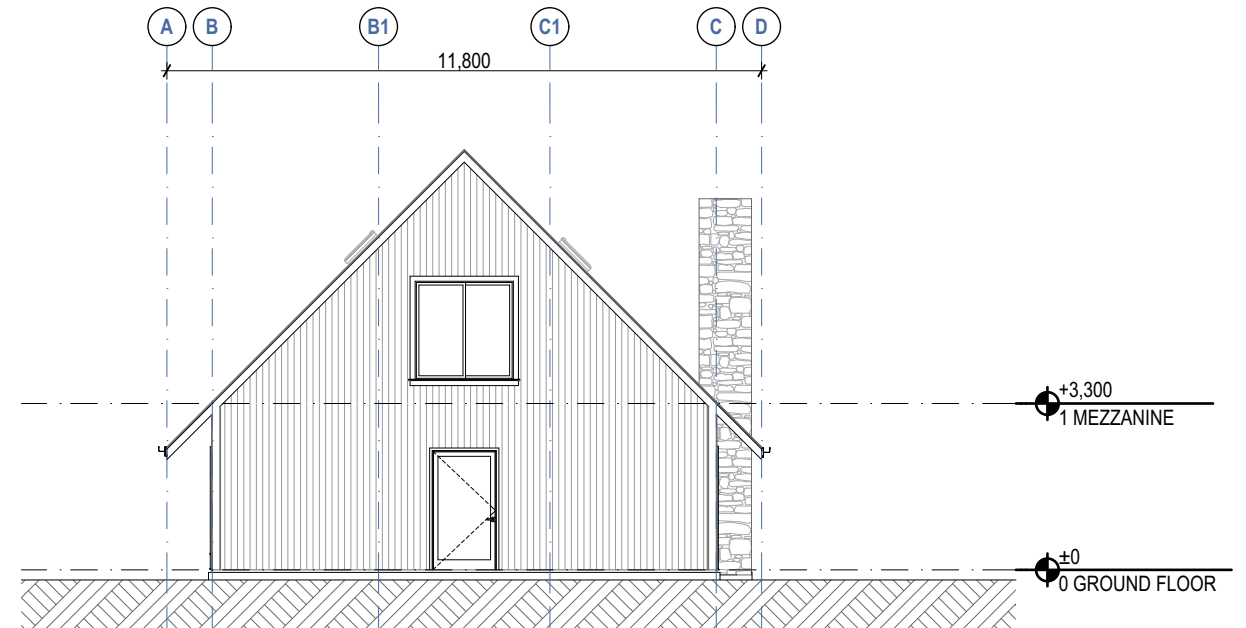


E-02
-
EAST ELEVATION
1:150

EXISTING SHED - ELEVATIONS

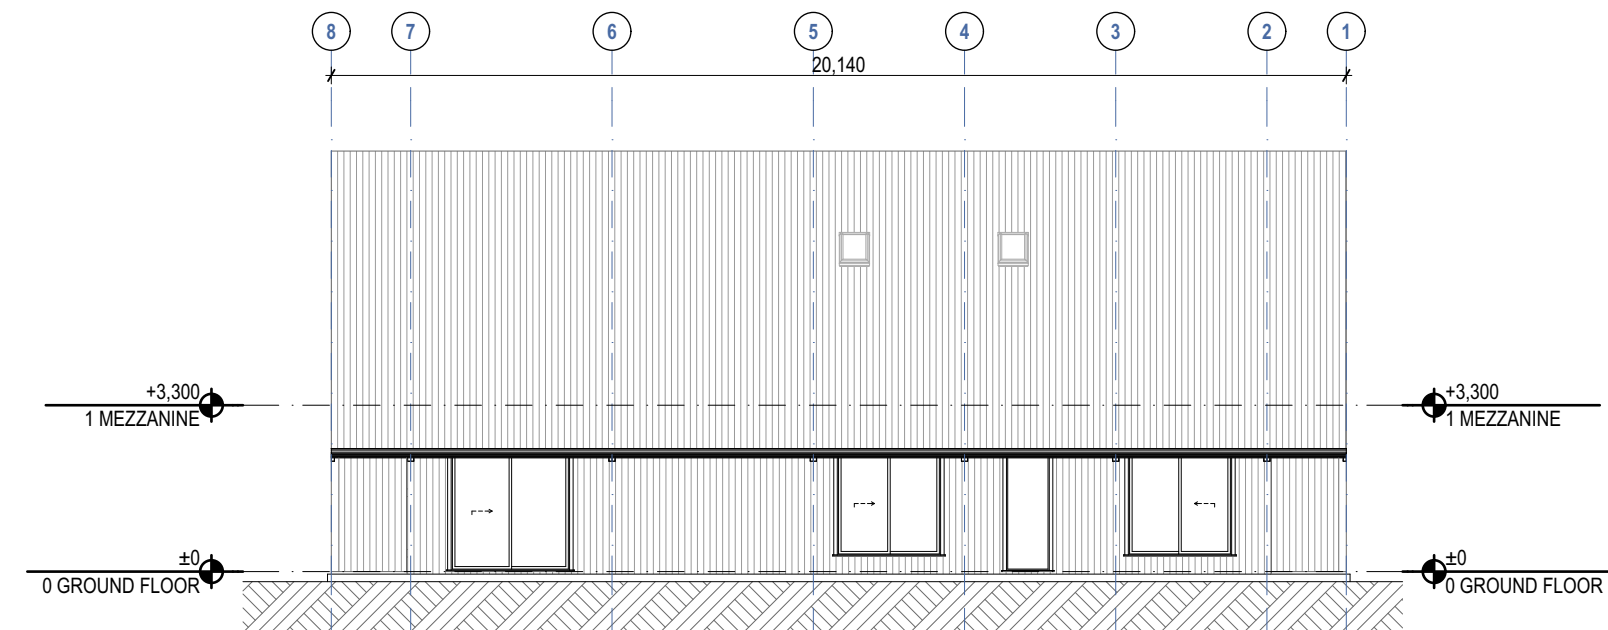

E-01
-
SOUTH ELEVATION
1:150

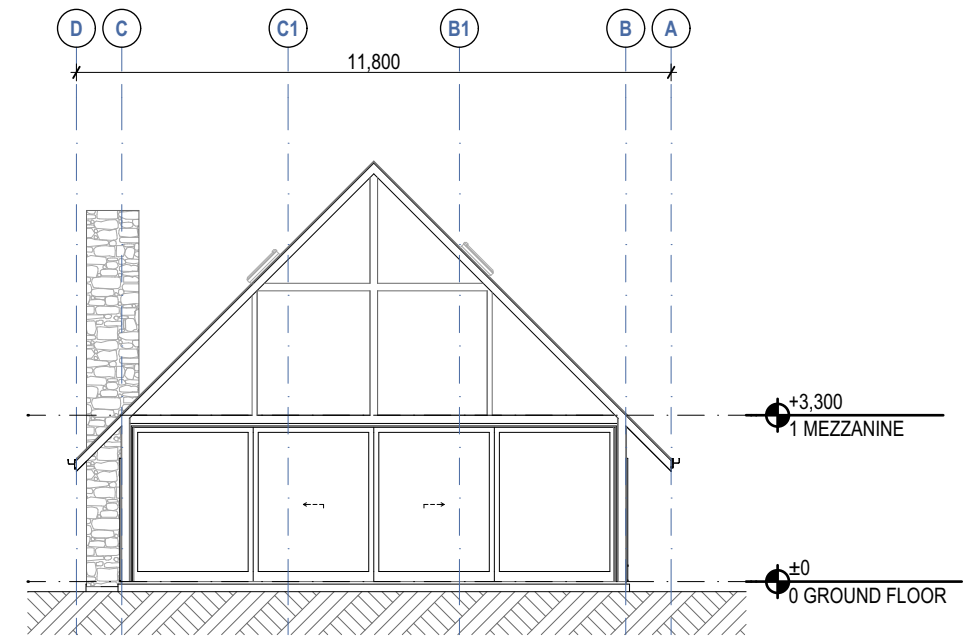

E-04
-
WEST ELEVATION
1:150

EXISTING SHED - ELEVATIONS

DRAWING TO SCALE ON A3 SIZE SHEET FORMAT ONLY

BUILDING CLASSIFICATION: 10

D.P. NUMBER: LOT 39 DP756870
SITE AREA: 40 ACRES
DATE: 7.3.24
SCALE: 1:100, 1:150, UNO

DRAWING No: **03**
PROJECT No: **128.20**

CLIENT: TIM SUTTON
PROJECT: EXISTING SHED
SITE ADDRESS:
686 QUEENS PINCH ROAD MULLAMUDDY
SHEET DESCRIPTION:
EXISTING SHED - ELEVATIONS