

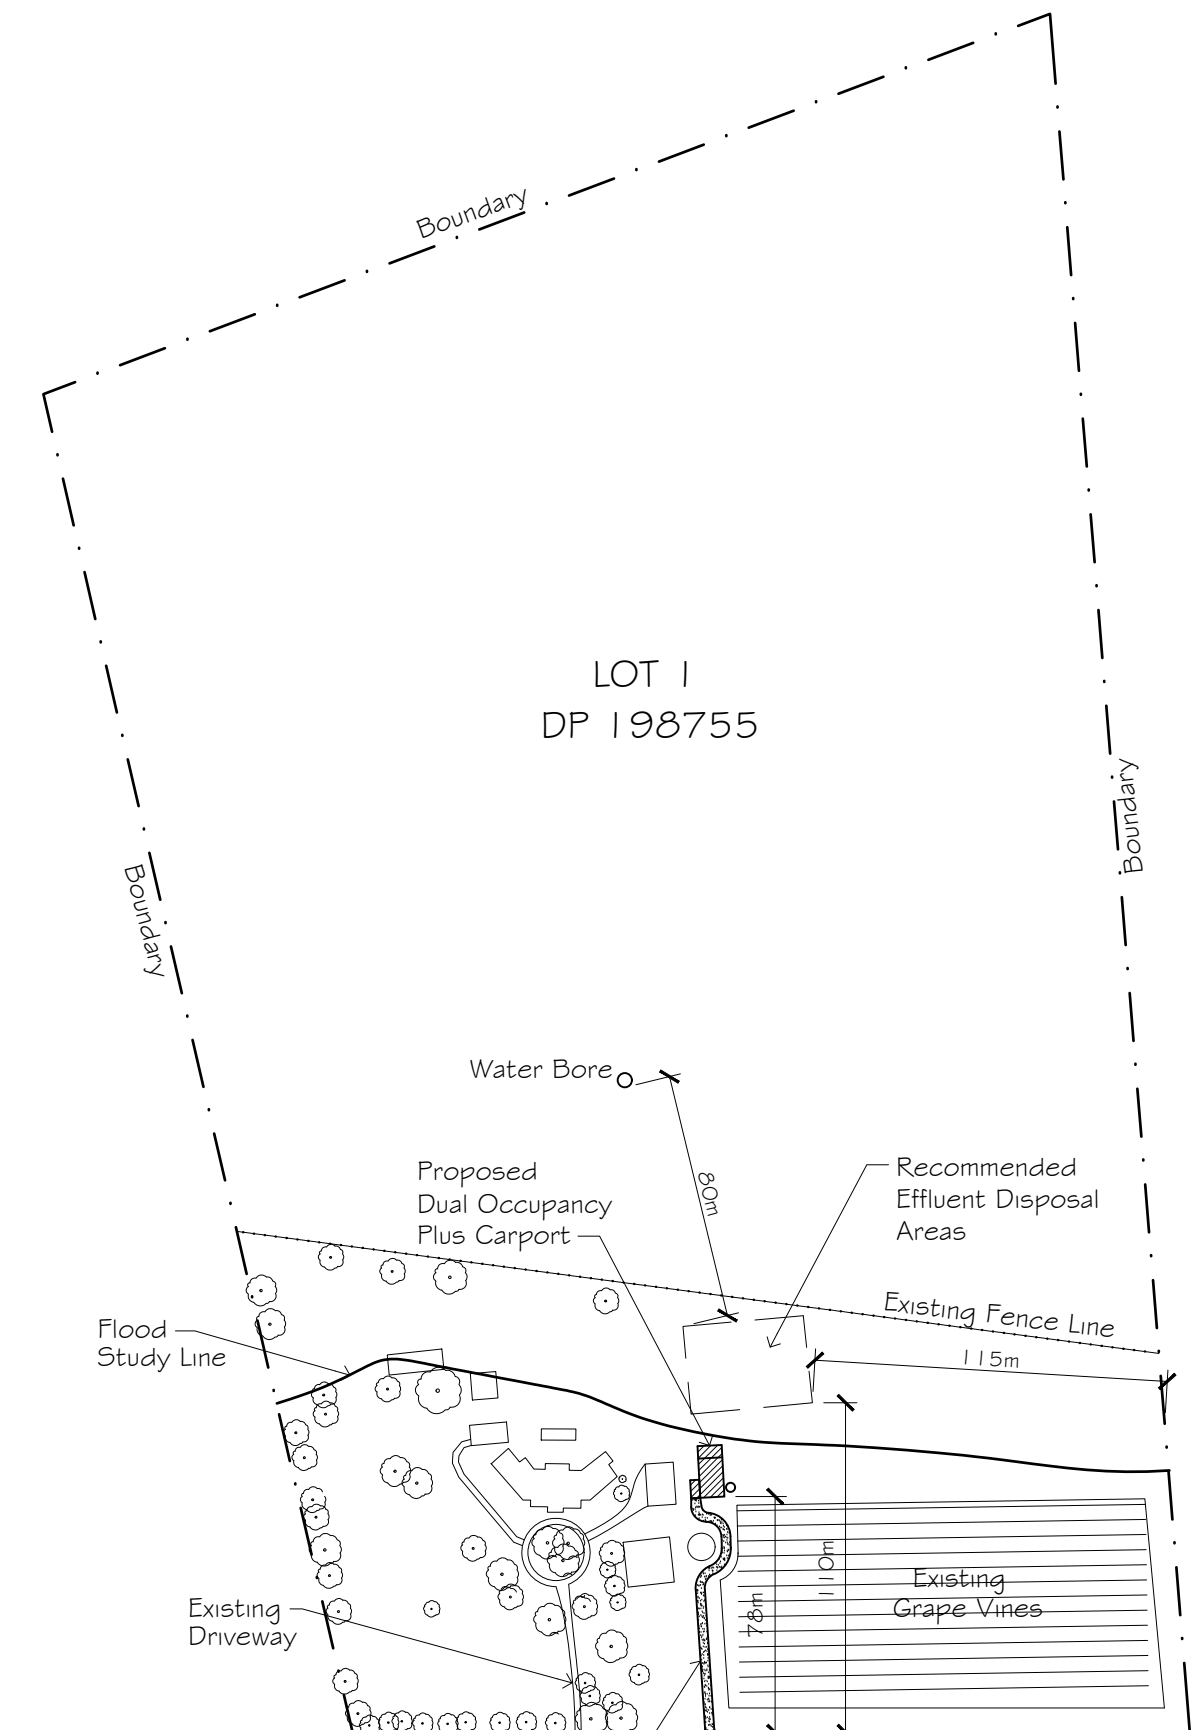


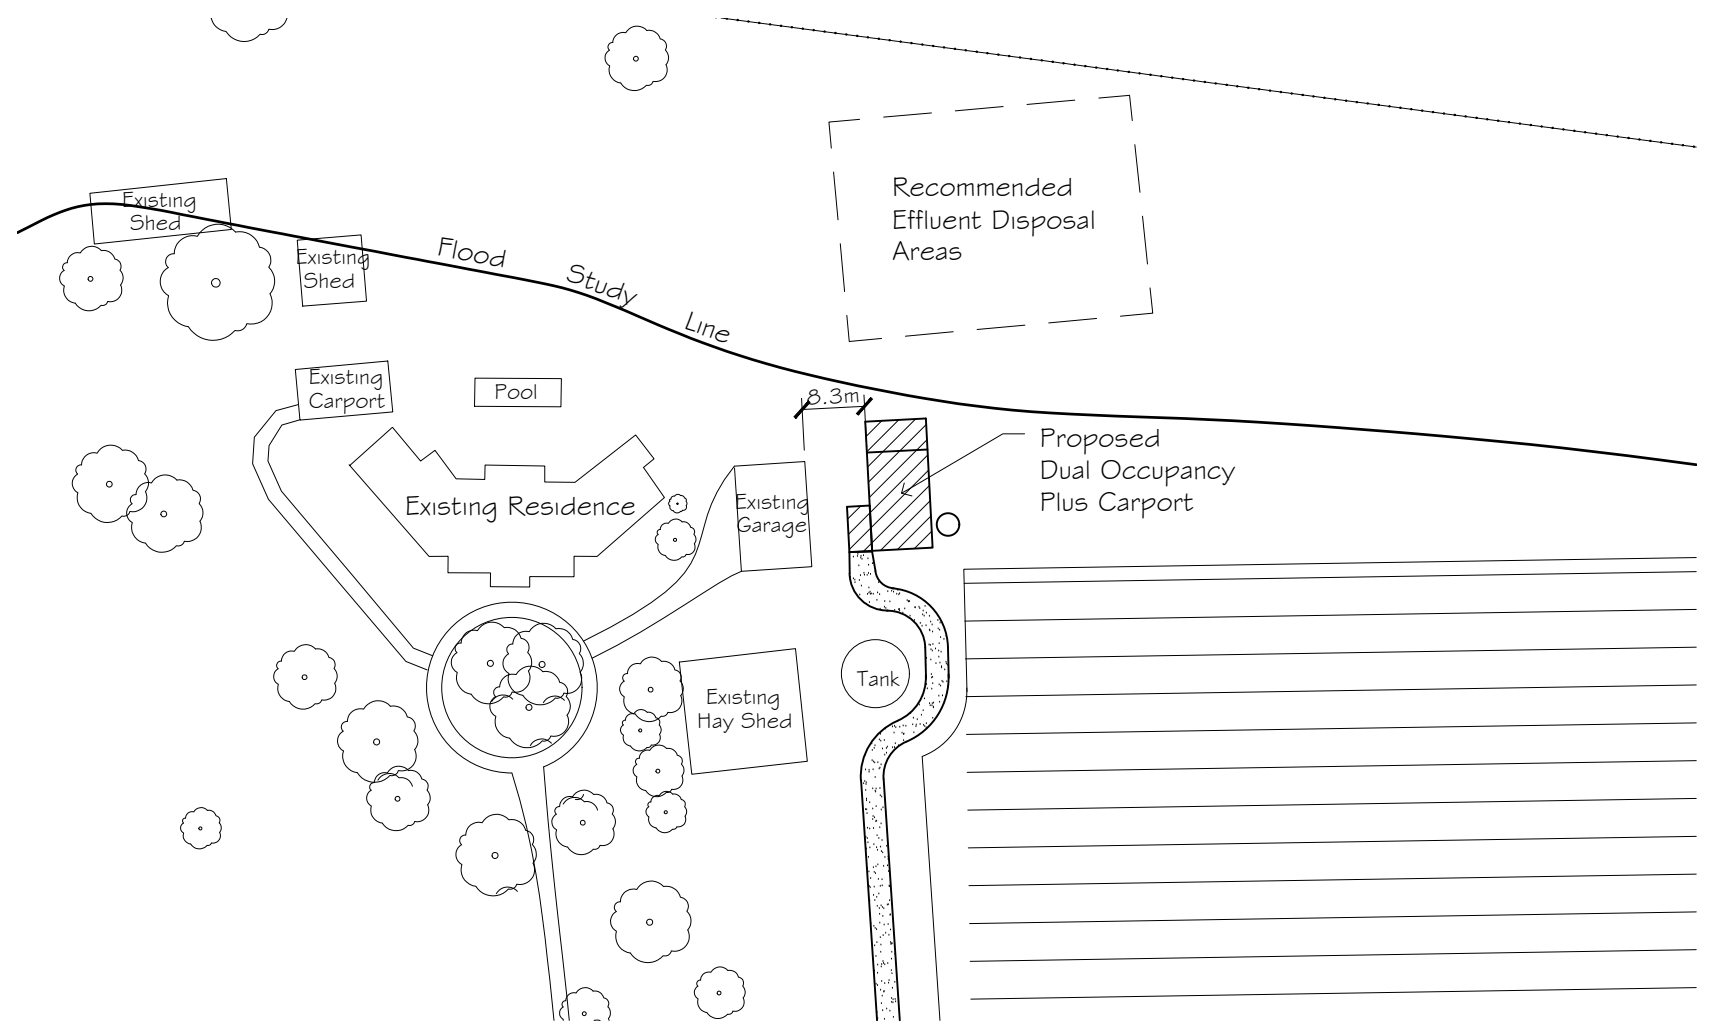


LOT 1
DP 198755

BURRUNDULLA ROAD

SITE PLAN
SCALE 1:2500

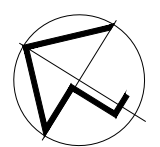

PART SITE PLAN
SCALE 1:1000

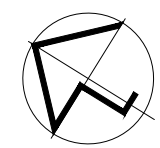

C	AUG 2024	G.D.	FARM STAY UNITS REMOVED
B	MAY 2024	G.D.	PART SITE PLAN ADDED
A	SEPT 2023	G.D.	ISSUED FOR APPROVAL
REV	DATE	BY	DESCRIPTION






Giselle Denley
Drafting Services


giselle.denley@bigpond.com
0417 688 326
53 Hill Sixty Drive
Mudgee NSW 2850

CLIENT: GREG DOWKER			
TITLE: DUAL OCCUPANCY 253 BURRUNDULLA RD, BURRUNDULLA			
SCALE: 1:2500	FILE: 3836-A01	DWG No.	REV.
DRAWN: G.D.	DATE: SEPT 2023	3836-A01	C
CKD: G.D.	DATE: SEPT 2023		


CLIENT: GREG DOWKER			
TITLE: DUAL OCCUPANCY & FARM STAY 253 BURRUNDULLA RD, BURRUNDULLA			
SCALE: 1:100	FILE:3836-A01	DWG No. 3836-A04	REV. B
DRAWN: G.D	DATE: SEPT 2023		
CKD: G.D	DATE: SEPT 2023		

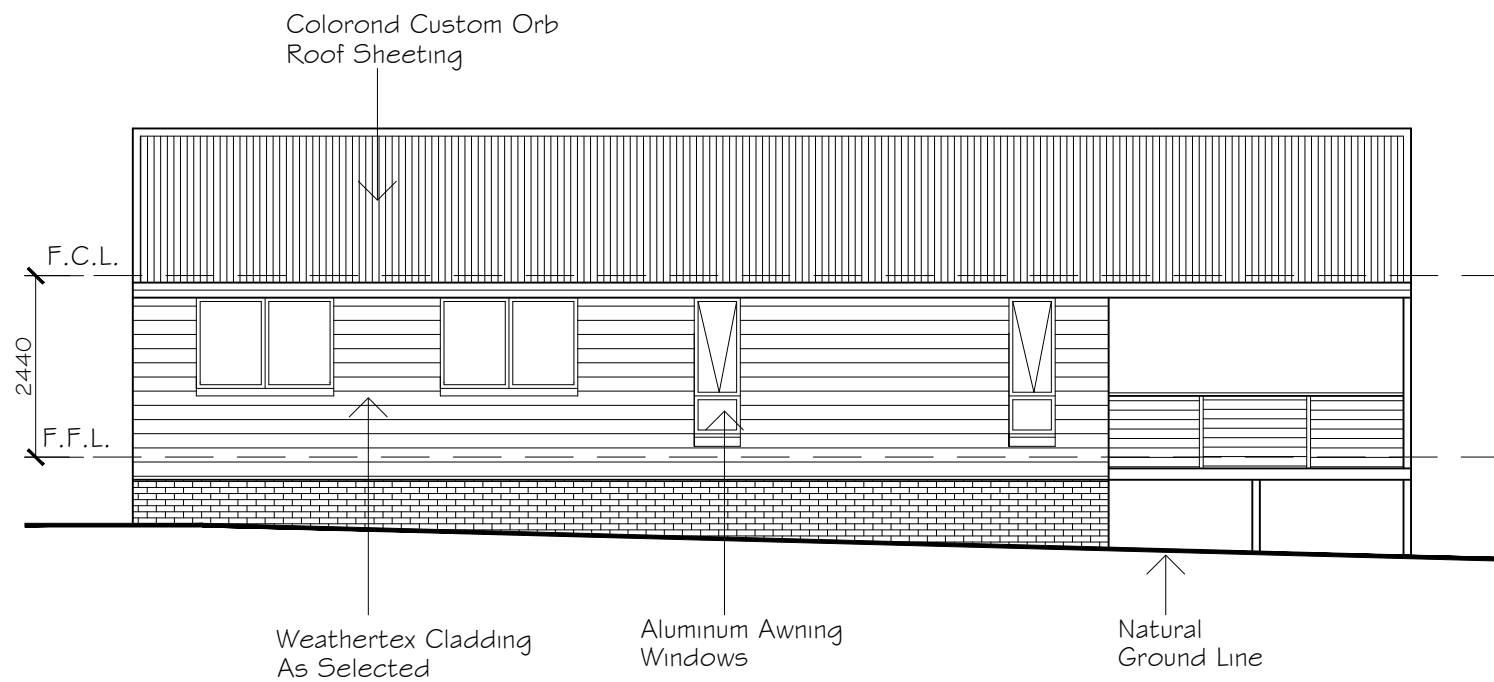


SOUTH EAST ELEVATION
SCALE 1:100

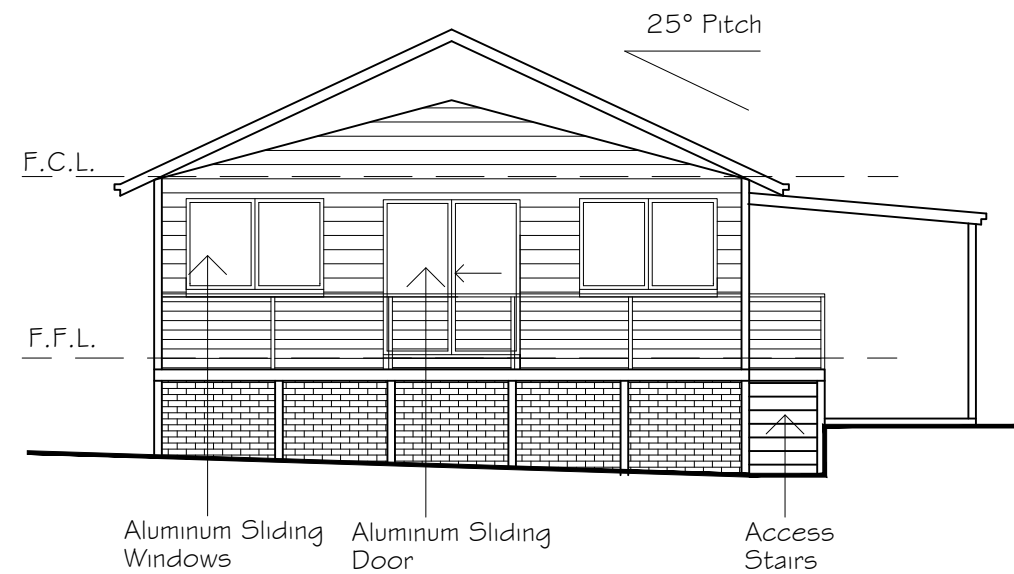

NORTH EAST ELEVATION
SCALE 1:100

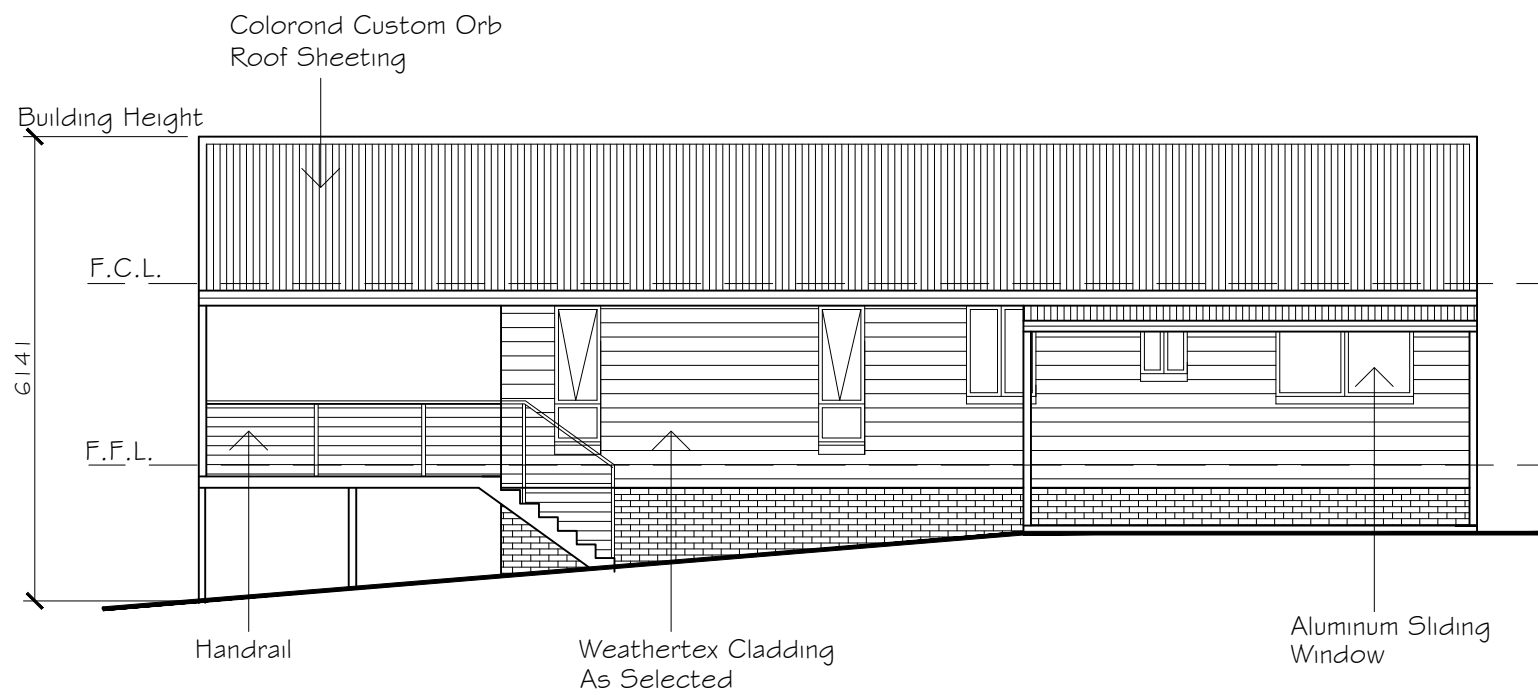


NORTH WEST ELEVATION
SCALE 1:100

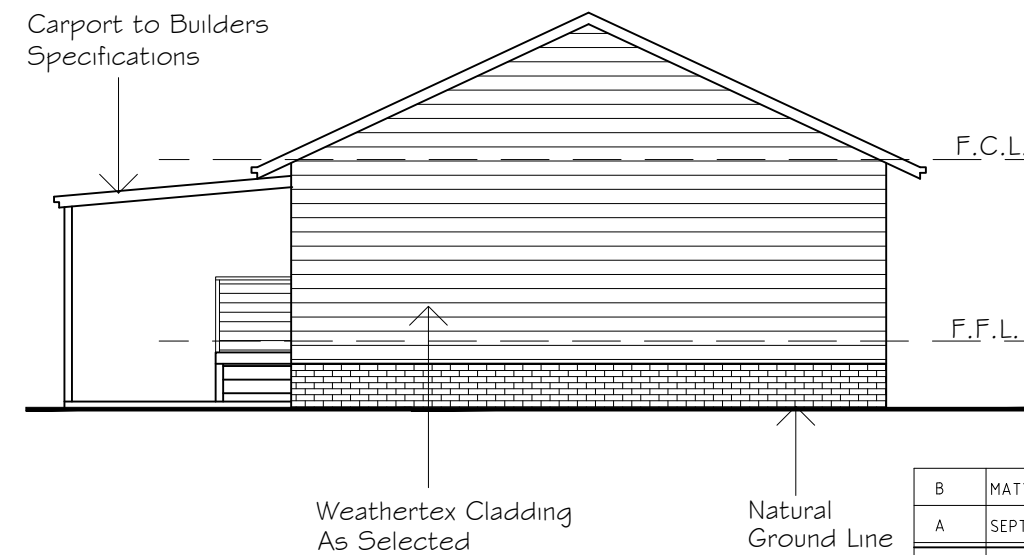

SOUTH EAST ELEVATION
SCALE 1:100

DUAL OCCUPANCY ELEVATIONS

B	MATY 2024	G.D.	BUILDING HEIGHT ADDED
A	SEPT 2023	G.D.	ISSUED FOR APPROVAL
REV	DATE	BY	DESCRIPTION

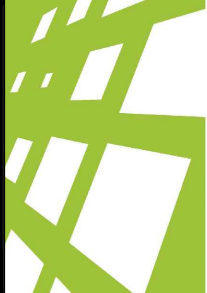




Giselle Denley
Drafting Services

giselle.denley@bigpond.com
0417 688 326
53 Hill Sixty Drive
Mudgee NSW 2850

CLIENT: GREG DOWKER			
TITLE: DUAL OCCUPANCY & FARM STAY 253 BURRUNDULLA RD, BURRUNDULLA			
SCALE: 1:100	FILE: 3836-A01	DWG No.	REV.
DRAWN: G.D.	DATE: SEPT 2023	3836-A05	B
CKD: G.D.	DATE: SEPT 2023		

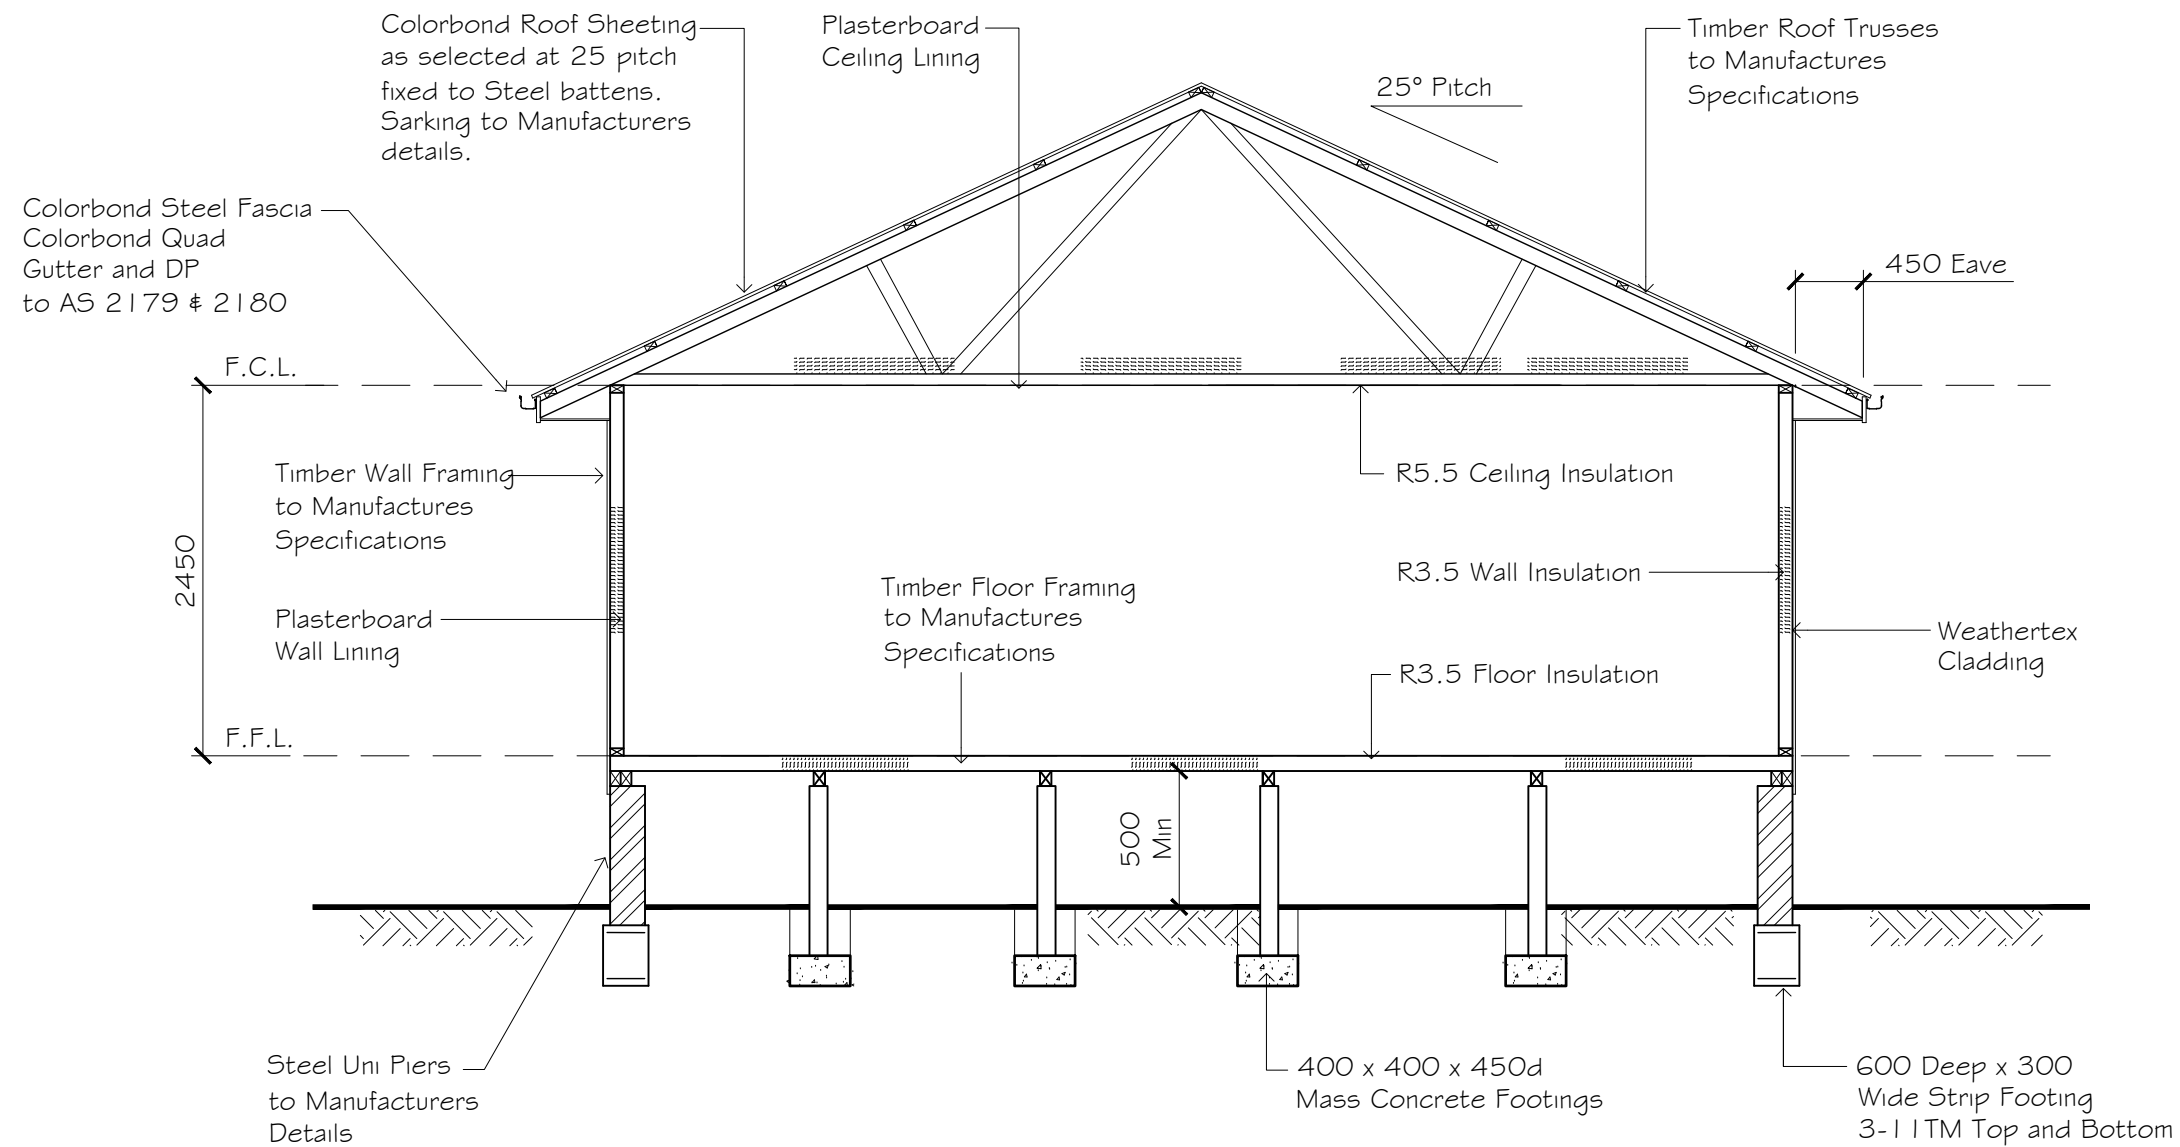

TYPICAL SECTION
SCALE 1:50

A	SEPT 2023	G.D.	ISSUED FOR APPROVAL
REV	DATE	BY	DESCRIPTION
Giselle Denley Drafting Services giselle.denley@bigpond.com 0417 688 326 53 Hill Sixty Drive Mudgee NSW 2850			
CLIENT: GREG DOWKER			
TITLE: DUAL OCCUPANCY & FARM STAY 253 BURRUNDULLA RD, BURRUNDULLA			
SCALE: 1:50	FILE: 3836-A01	DWG No.	REV.
DRAWN: G.D.	DATE: SEPT 2023	3836-A06	A
CKD: G.D.	DATE: SEPT 2023		