



02 | SITE LAYOUT

SCALE: 1 : 200 (A3)

 

LEGEND:

- DENOTES BUILDERS ALLOCATED WASTE AREA DURING CONSTRUCTION
- DENOTES SEDIMENT CONTROL BARRIER
- DENOTES STORMWATER DRAINAGE LINES
- DENOTES TEMPORARY GRAVEL CONSTRUCTION EXIT

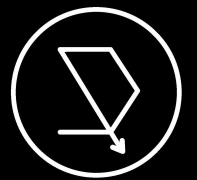

onpoint.
BUILDING DESIGN

CONTACT DETAILS

Gabrielle Hackett
M. 0437 762 740
E. gabrielle@onpointbuildingdesign.com.au
A. 17 Church Street, Mudgee NSW 2850

THIS DRAWING IS AND ALWAYS SHALL REMAIN THE PROPERTY OF ON POINT BUILDING DESIGN AND MUST NOT BE LENT, GIVEN, SOLD, REPRODUCED OR VARIED IN ANY WAY WITHOUT WRITTEN CONSENT.
ALL DIMENSIONS ARE IN MILLIMETRES. DO NOT SCALE. DIMENSIONS TO BE CHECKED ON SITE BEFORE COMMENCEMENT OF WORK.

Client:

HANI & ALDA NAJJAD

Project:

PROPOSED RESIDENCE AT
90A MUDGE STREET,
RYLSTONE

Drawing Title:

SITE PLAN

Rev	Date	Amendment
A	12/12/24	PRELIMINARY DRAWINGS
B	15/01/25	PRELIMINARY DRAWINGS
C	12/02/25	PRELIMINARY DRAWINGS
D	12/03/25	DA/CC DRAWINGS




BUILDING DESIGNERS
ASSOCIATION OF AUSTRALIA

Job Number Revision


1437 - A02 D

Sheet 02 of 09

DA/CC DRAWINGS

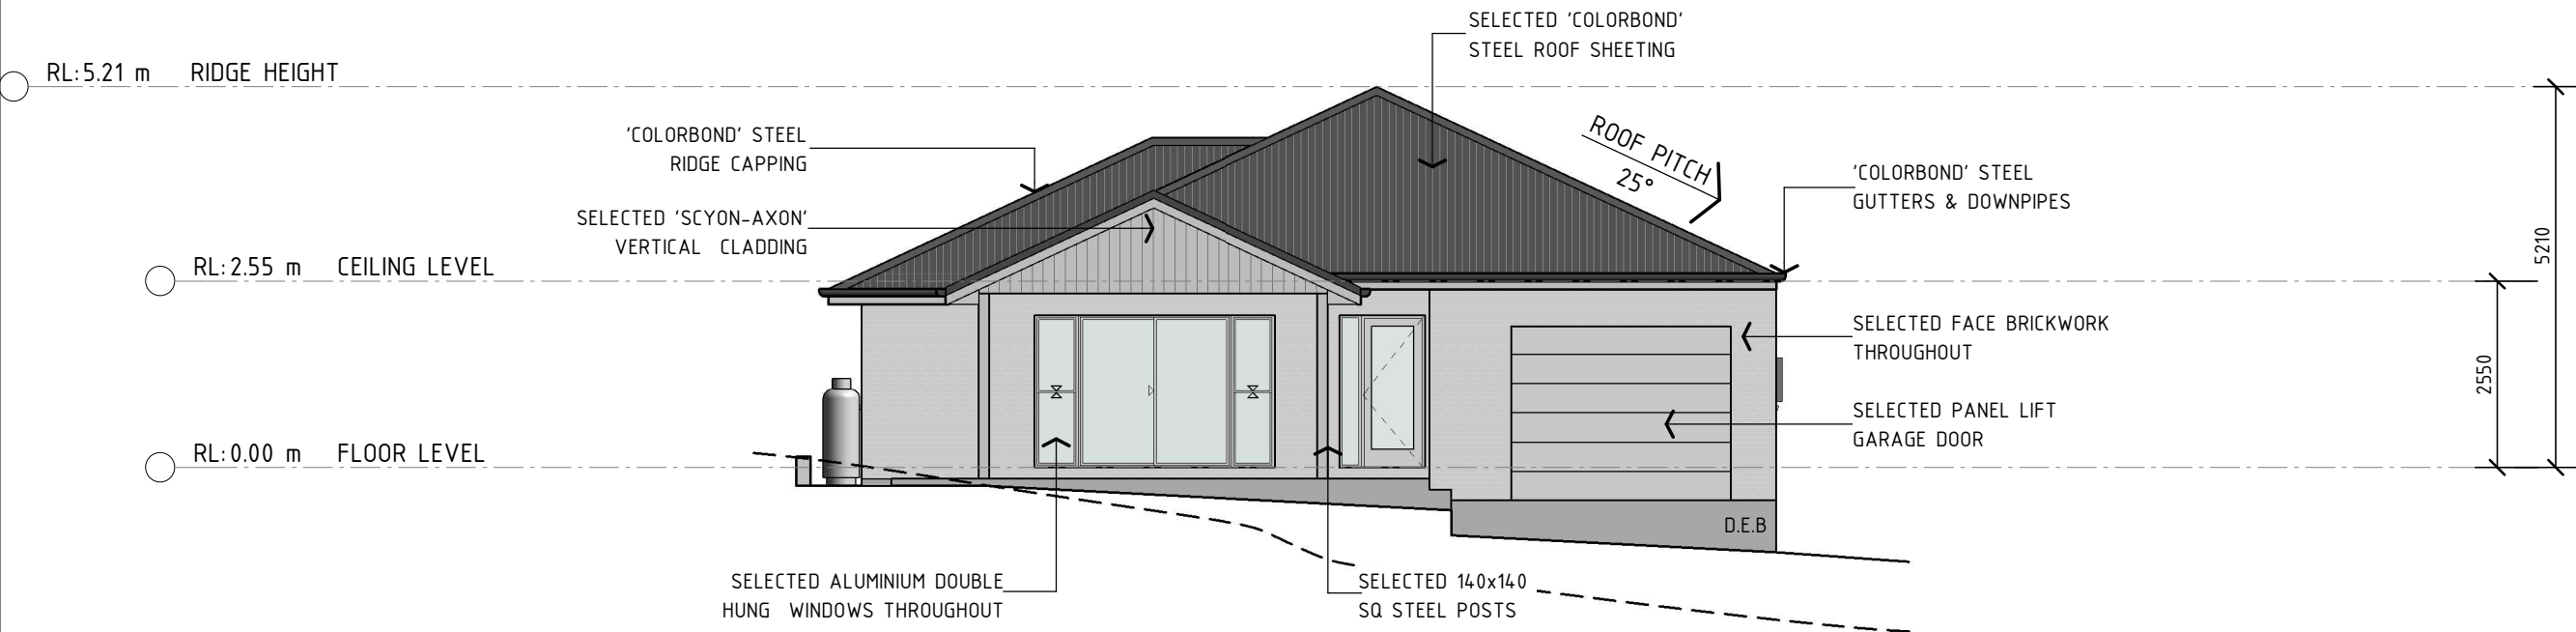

04 | ELEVATION: WEST FACADE
SCALE: 1 : 100 (A3)

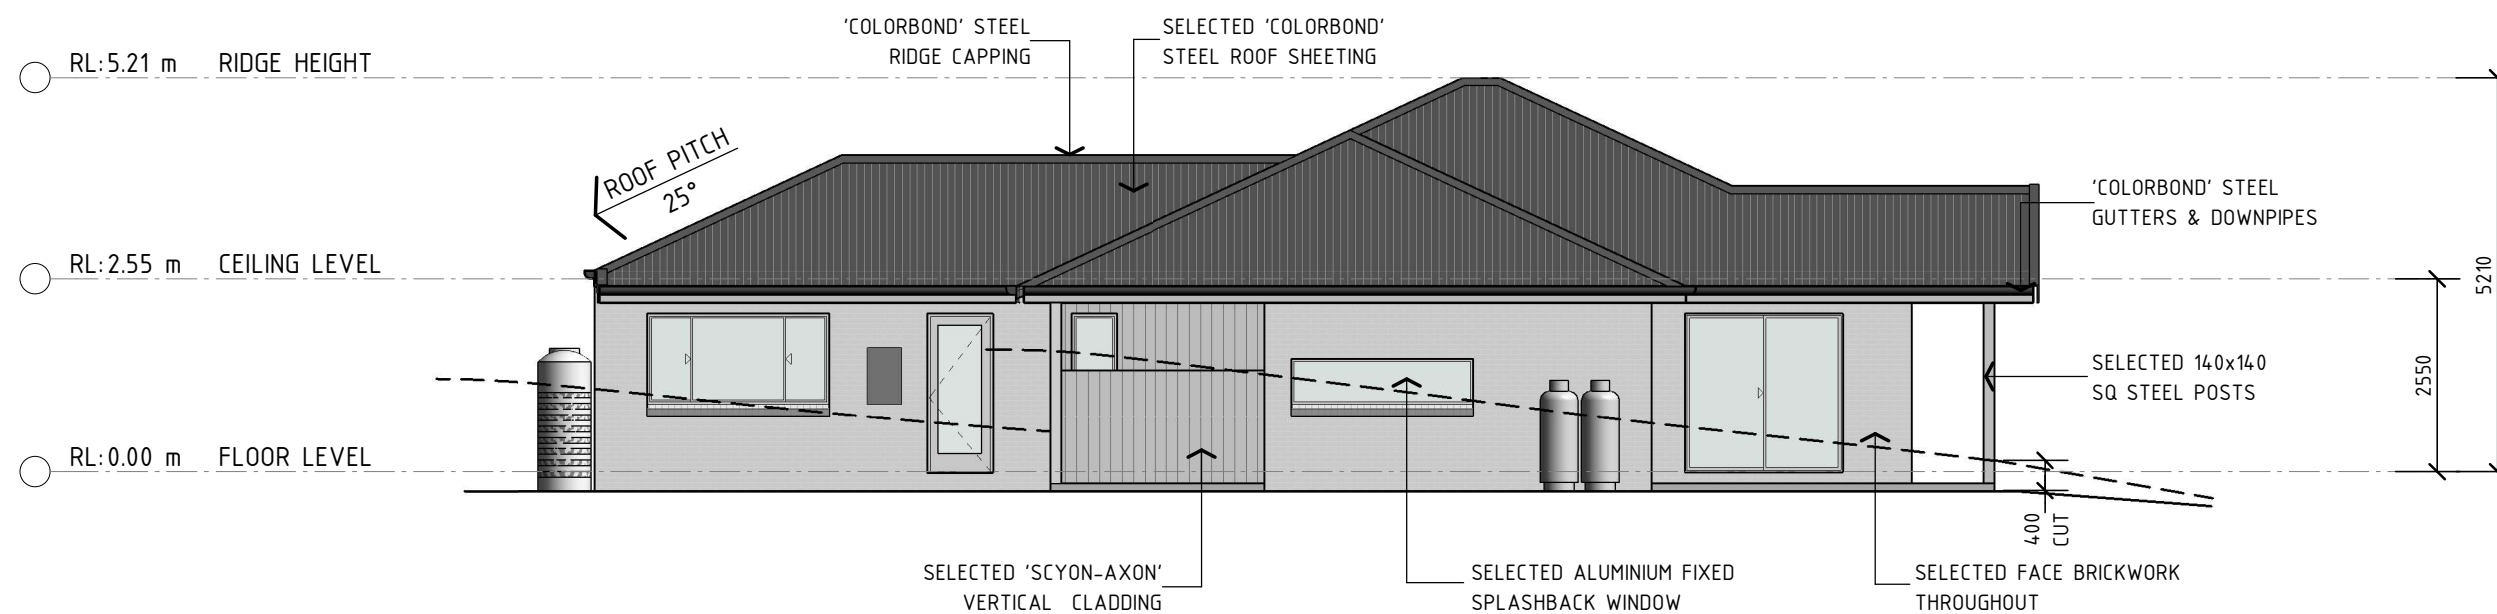

05 | ELEVATION: NORTH FACADE
SCALE: 1 : 100 (A3)



On Point
BUILDING DESIGN

CONTACT DETAILS

Gabrielle Hackett
M. 0437 762 740
E. gabrielle@onpointbuildingdesign.com.au
A. 17 Church Street, Mudgee NSW 2850

THIS DRAWING IS AND ALWAYS SHALL REMAIN THE PROPERTY OF ON POINT BUILDING DESIGN AND MUST NOT BE LENT, GIVEN, SOLD, REPRODUCED OR VARIED IN ANY WAY WITHOUT WRITTEN CONSENT.

ALL DIMENSIONS ARE IN MILLIMETRES. DO NOT SCALE. DIMENSIONS TO BE CHECKED ON SITE BEFORE COMMENCEMENT OF WORK.

Client:

HANI & ALDA NAJJAD

Project:

**PROPOSED RESIDENCE AT
90A MUDGE STREET,
RYLSTONE**

Drawing Title:

ELEVATIONS 1/2

Rev	Date	Amendment
A	12/12/24	PRELIMINARY DRAWINGS
B	15/01/25	PRELIMINARY DRAWINGS
C	12/02/25	PRELIMINARY DRAWINGS
D	12/03/25	DA/CC DRAWINGS



**BUILDING DESIGNERS
ASSOCIATION OF AUSTRALIA**


Job Number Revision

1437 - A05



D

Sheet 05 of 09


DA/CC DRAWINGS

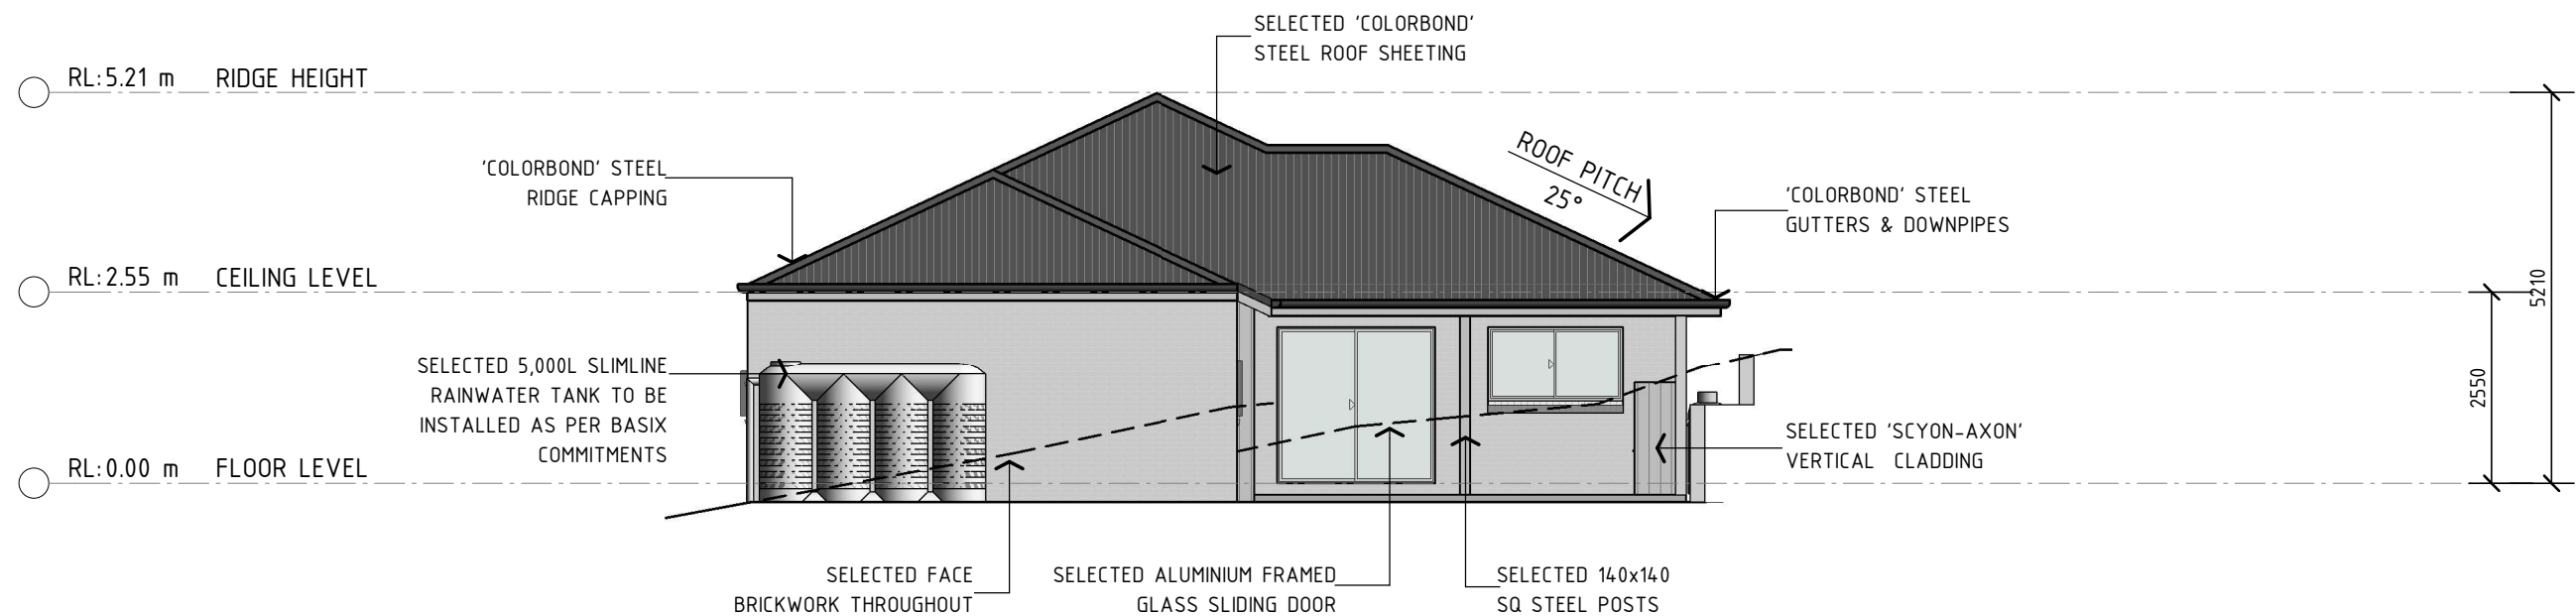

06 | ELEVATION: EAST FACADE
SCALE: 1 : 100 (A3)

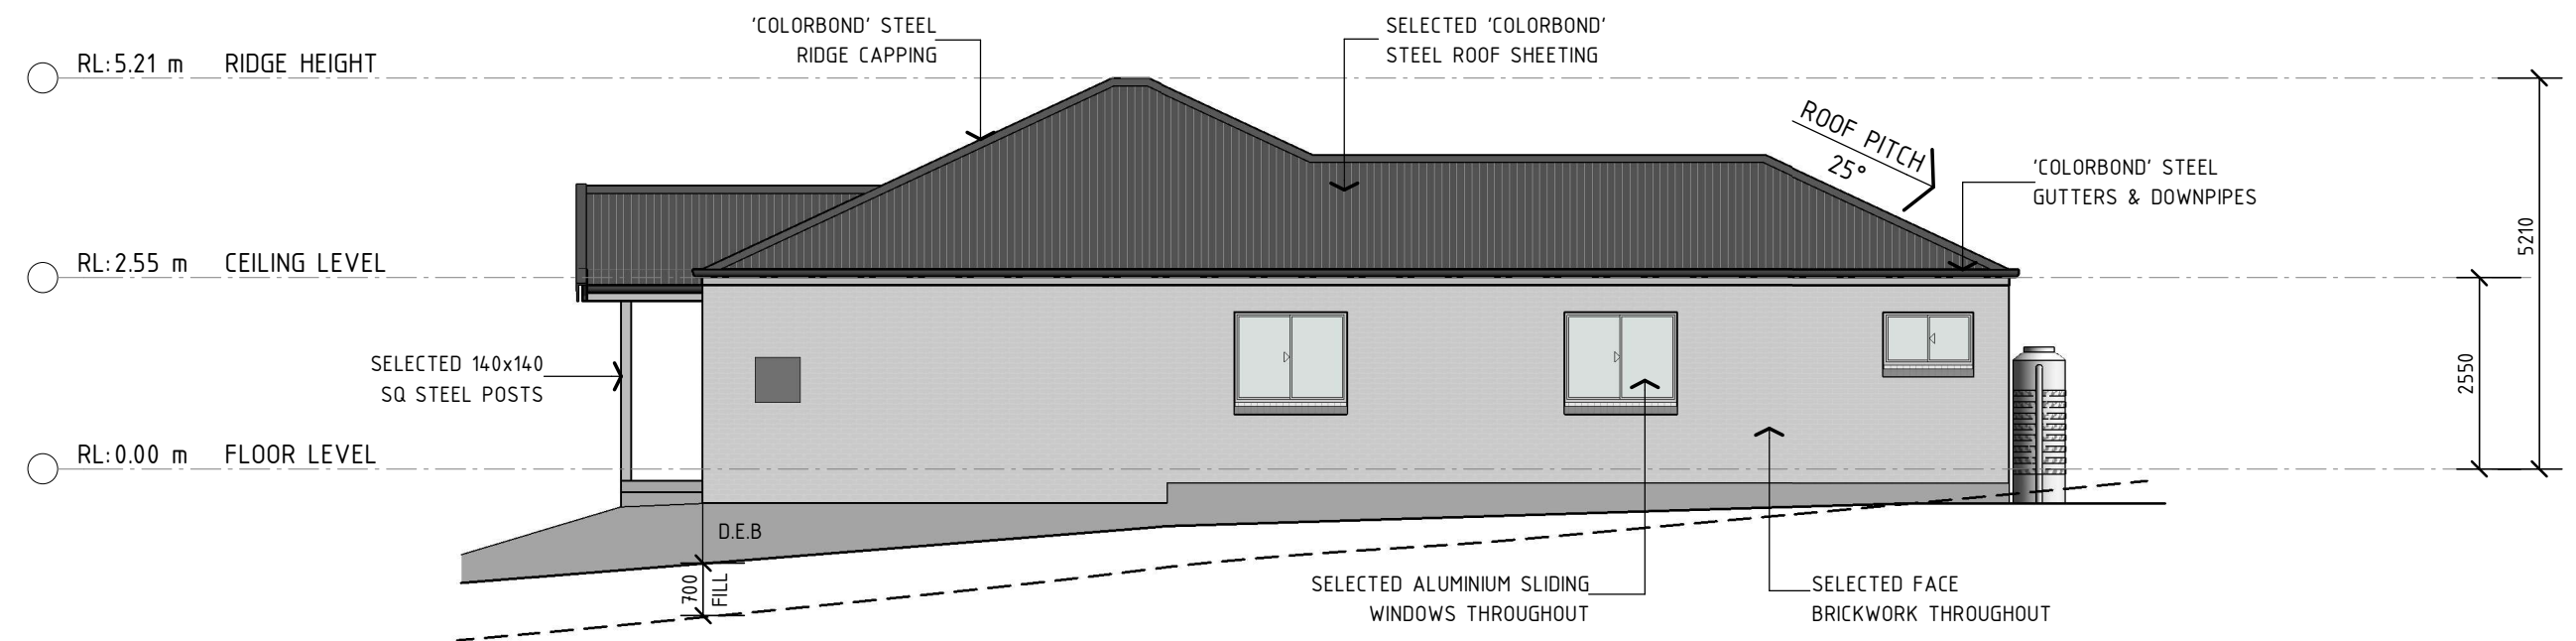 

07 | ELEVATION: SOUTH FACADE
SCALE: 1 : 100 (A3)

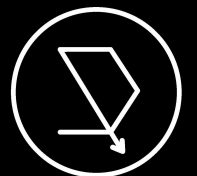

On Point
BUILDING DESIGN

CONTACT DETAILS

Gabrielle Hackett
M. 0437 762 740
E. gabrielle@onpointbuildingdesign.com.au
A. 17 Church Street, Mudgee NSW 2850

THIS DRAWING IS AND ALWAYS SHALL REMAIN THE PROPERTY OF ON POINT BUILDING DESIGN AND MUST NOT BE LENT, GIVEN, SOLD, REPRODUCED OR VARIED IN ANY WAY WITHOUT WRITTEN CONSENT.

ALL DIMENSIONS ARE IN MILLIMETRES. DO NOT SCALE. DIMENSIONS TO BE CHECKED ON SITE BEFORE COMMENCEMENT OF WORK.

Client:

HANI & ALDA NAJJAD

Project:

**PROPOSED RESIDENCE AT
90A MUDGE STREET,
RYLSTONE**

Drawing Title:

ELEVATIONS 2/2

Rev	Date	Amendment
A	12/12/24	PRELIMINARY DRAWINGS
B	15/01/25	PRELIMINARY DRAWINGS
C	12/02/25	PRELIMINARY DRAWINGS
D	12/03/25	DA/CC DRAWINGS



**BUILDING DESIGNERS
ASSOCIATION OF AUSTRALIA**

Job Number Revision

1437 - A06 D

Sheet 06 of 09

DA/CC DRAWINGS