




- Notes:**
1. Builder to confirm all dimensions before commencing any works.
  2. If discrepancies occur on plans, designer is to be contacted.
  3. All dimensions are in millimeters unless otherwise stated.
  4. Use figured dimensions only. Do not scale from plans.
  5. Site information is based on information supplied by the owner and must be verified by the supplier on acceptance of this plan.

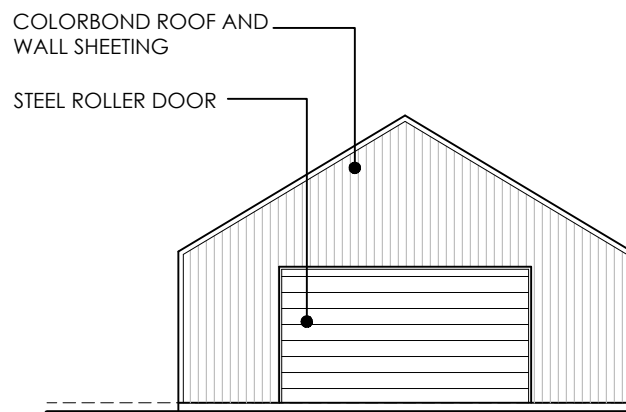


② EAST ELEVATION  
SCALE 1:150

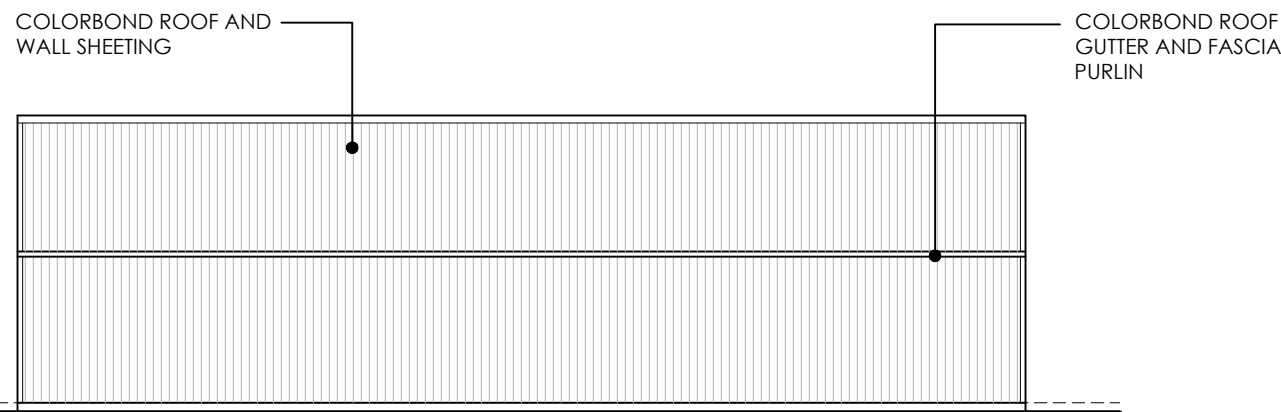

③ SOUTH ELEVATION  
SCALE 1:150

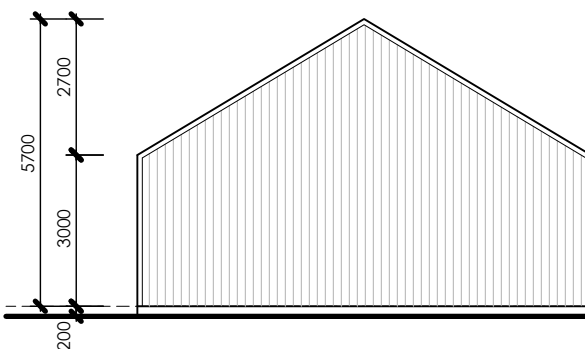


④ WEST ELEVATION  
SCALE 1:150

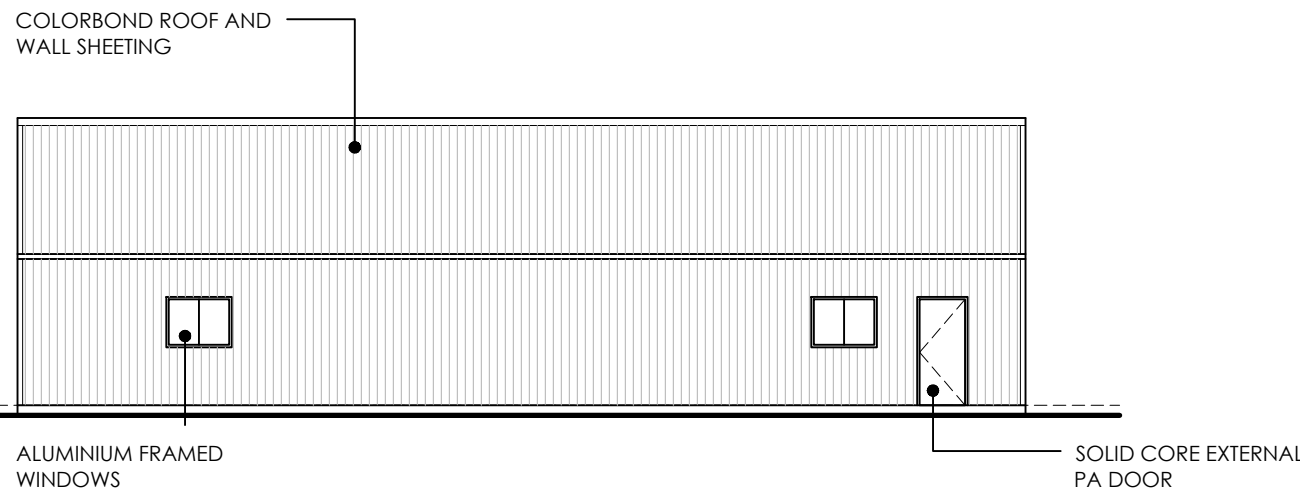

⑤ NORTH ELEVATION  
SCALE 1:150

A	DA ISSUE	17.04.25
Issue	Description	Date

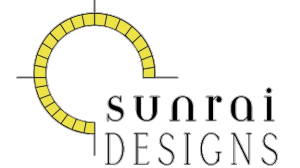

PASSIVE SOLAR & SUSTAINABLE DESIGN  
0418 605 898  
rai@sunraidesigns.com.au  
[www.sunraidesigns.com.au](http://www.sunraidesigns.com.au)

This drawing is subject to copyright and must not be reproduced or used without the consent of Sunrai Designs.

Client  
Josh & Carly Lang

Project  
51 TINJA LANE  
ERUNDEREE NSW 2850

Title  
FARM SHED

Scale at A3  
1:150

Date	APRIL 2025	Drawn	RG
------	------------	-------	----

Drawing No.	701LAN-SH01	Issue	A
-------------	-------------	-------	---