

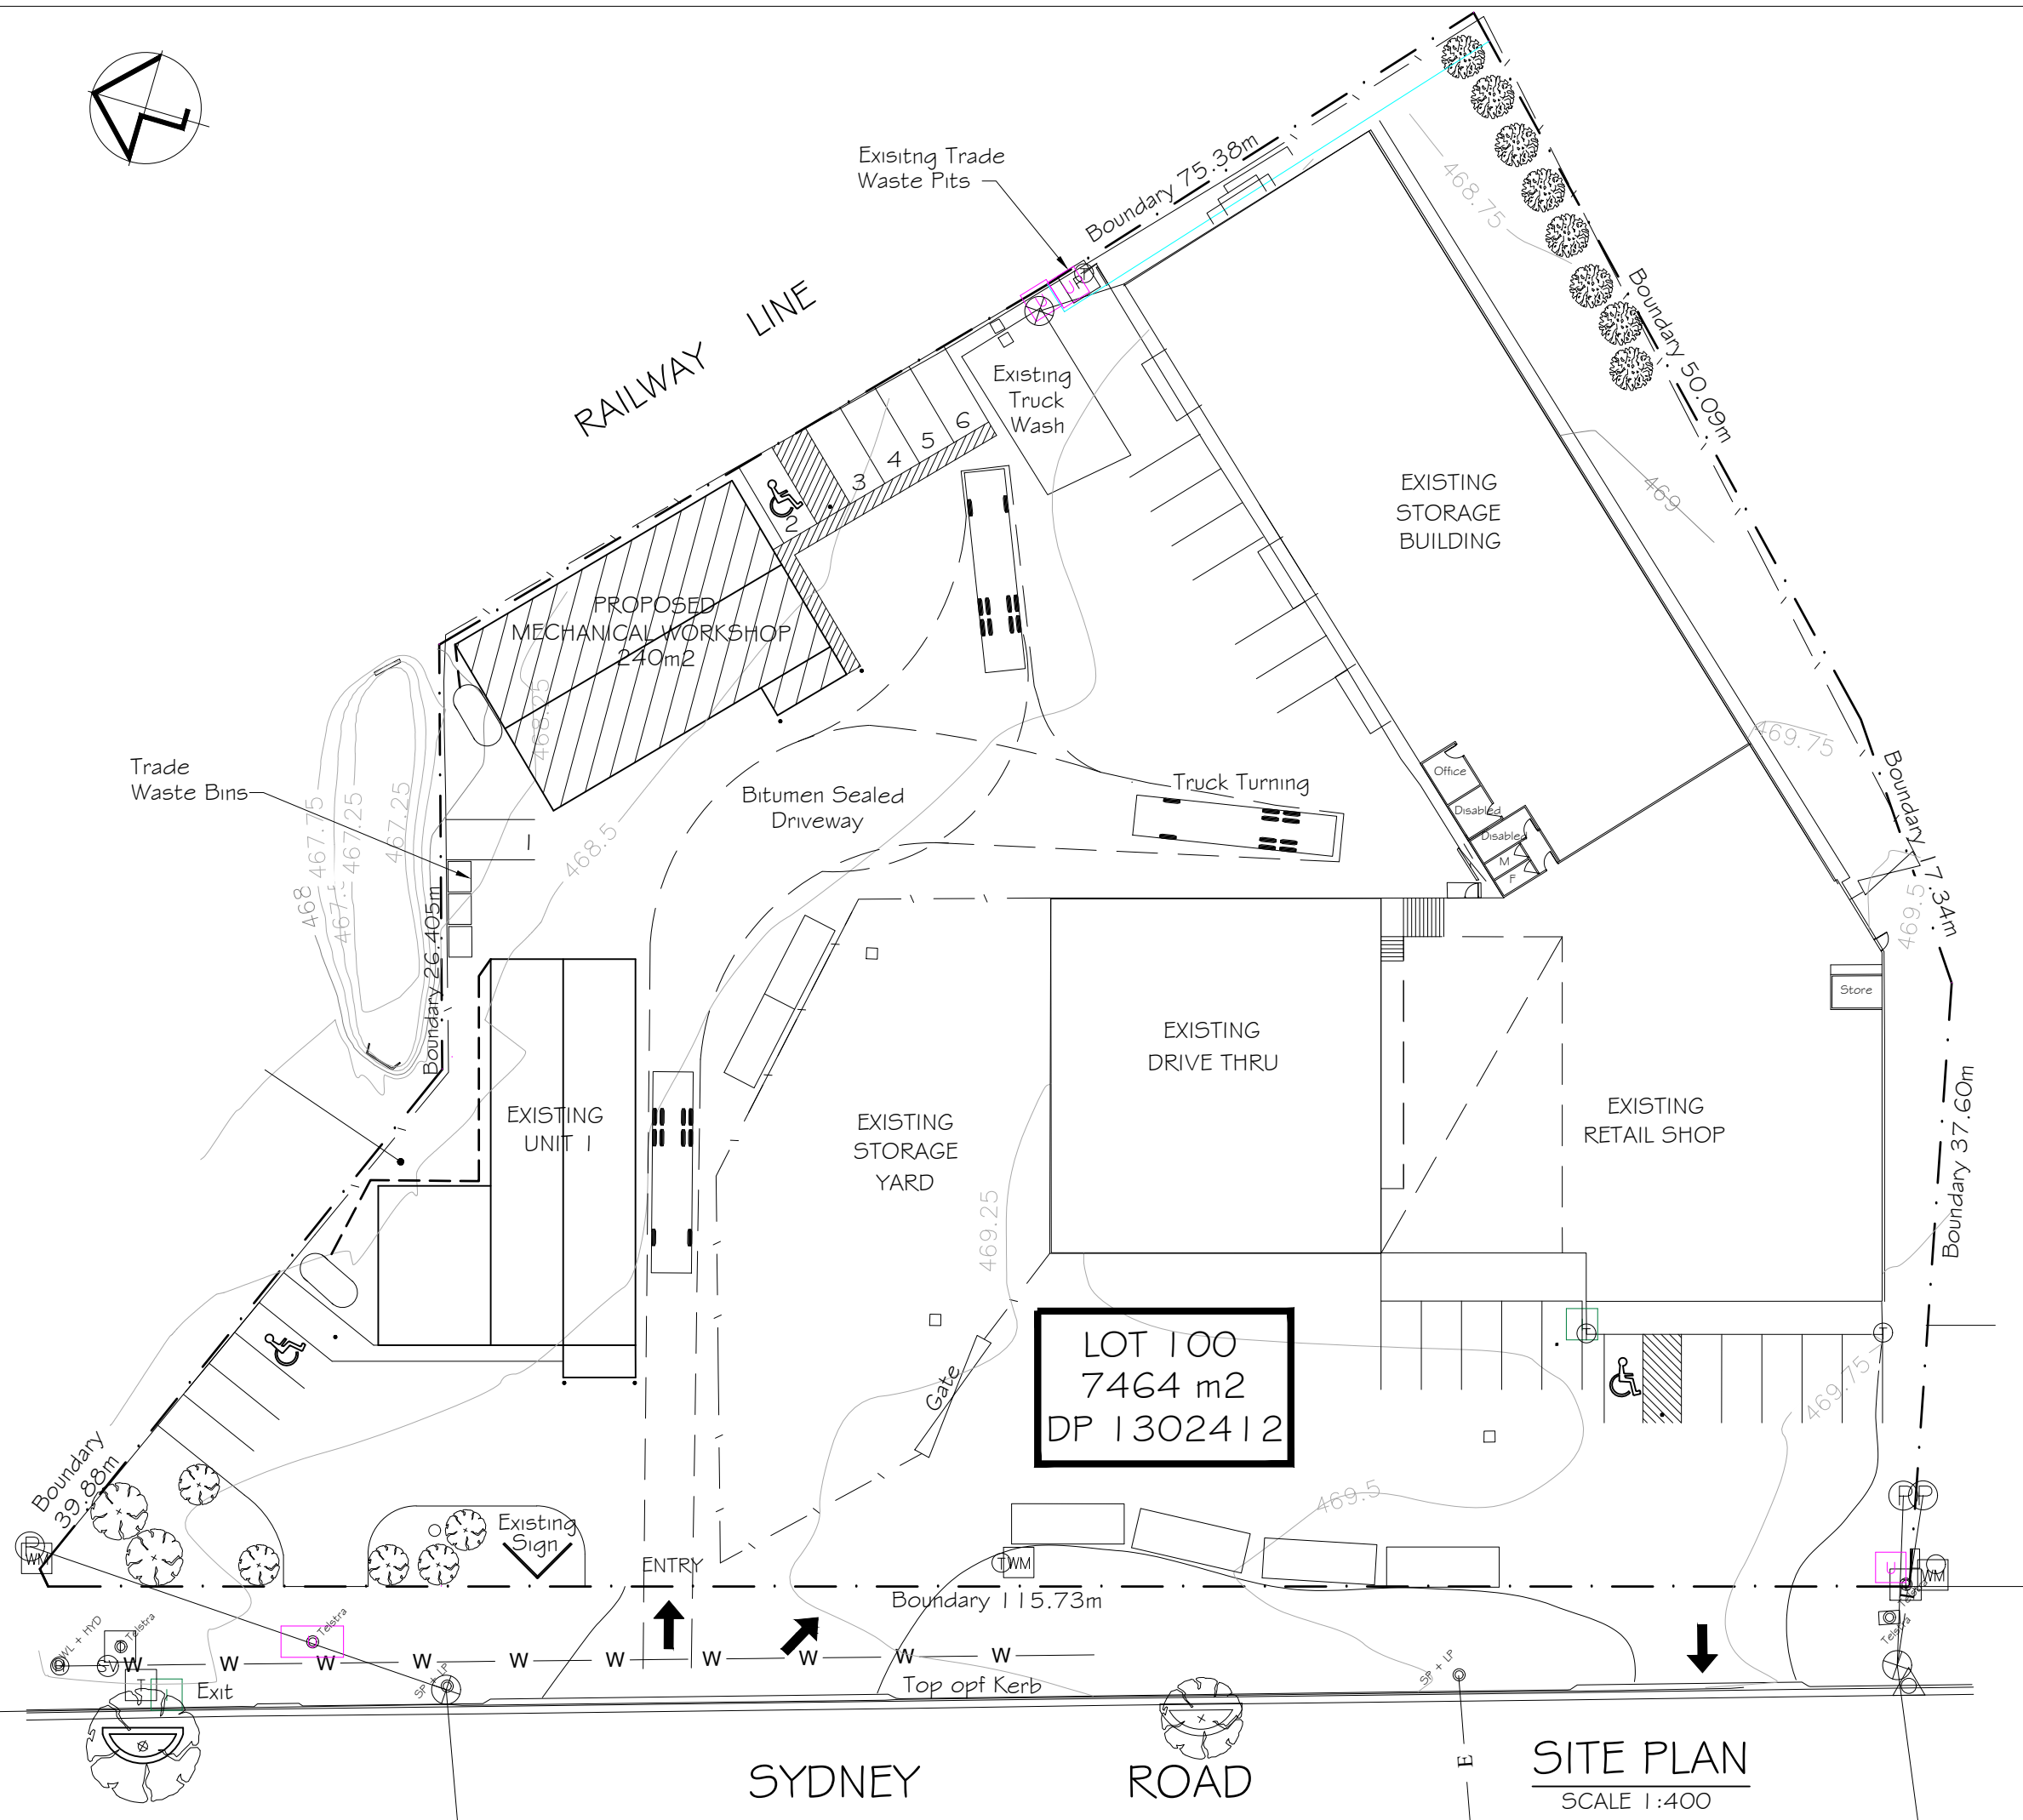


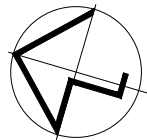

REV	DATE	BY	DESCRIPTION
A	APRIL 2025	G.D.	ISSUED FOR APPROVAL

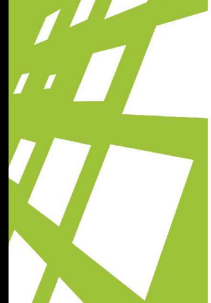

Giselle Denley
Drafting Services
giselle.denley@bigpond.com
0417 688 326
53 Hill Sixty Drive
Mudgee NSW 2850


CLIENT: CHRIS ASPEY

TITLE: PROPOSED MECHANICAL WORKSHOP
5B SYDNEY ROAD MUDGEE

SCALE:	FILE:	DWG No.	REV.
1:400	3946-A01	3946-A01	A
DRAWN: G.D.	DATE: APRIL 2025		
CKD: M.H.	DATE: APRIL 2025		


LEGEND

- FHR 36m Fire Hose Reel
- FE Fire Extinguisher
- EXIT Illuminated Exit Sign and Emergency Lighting

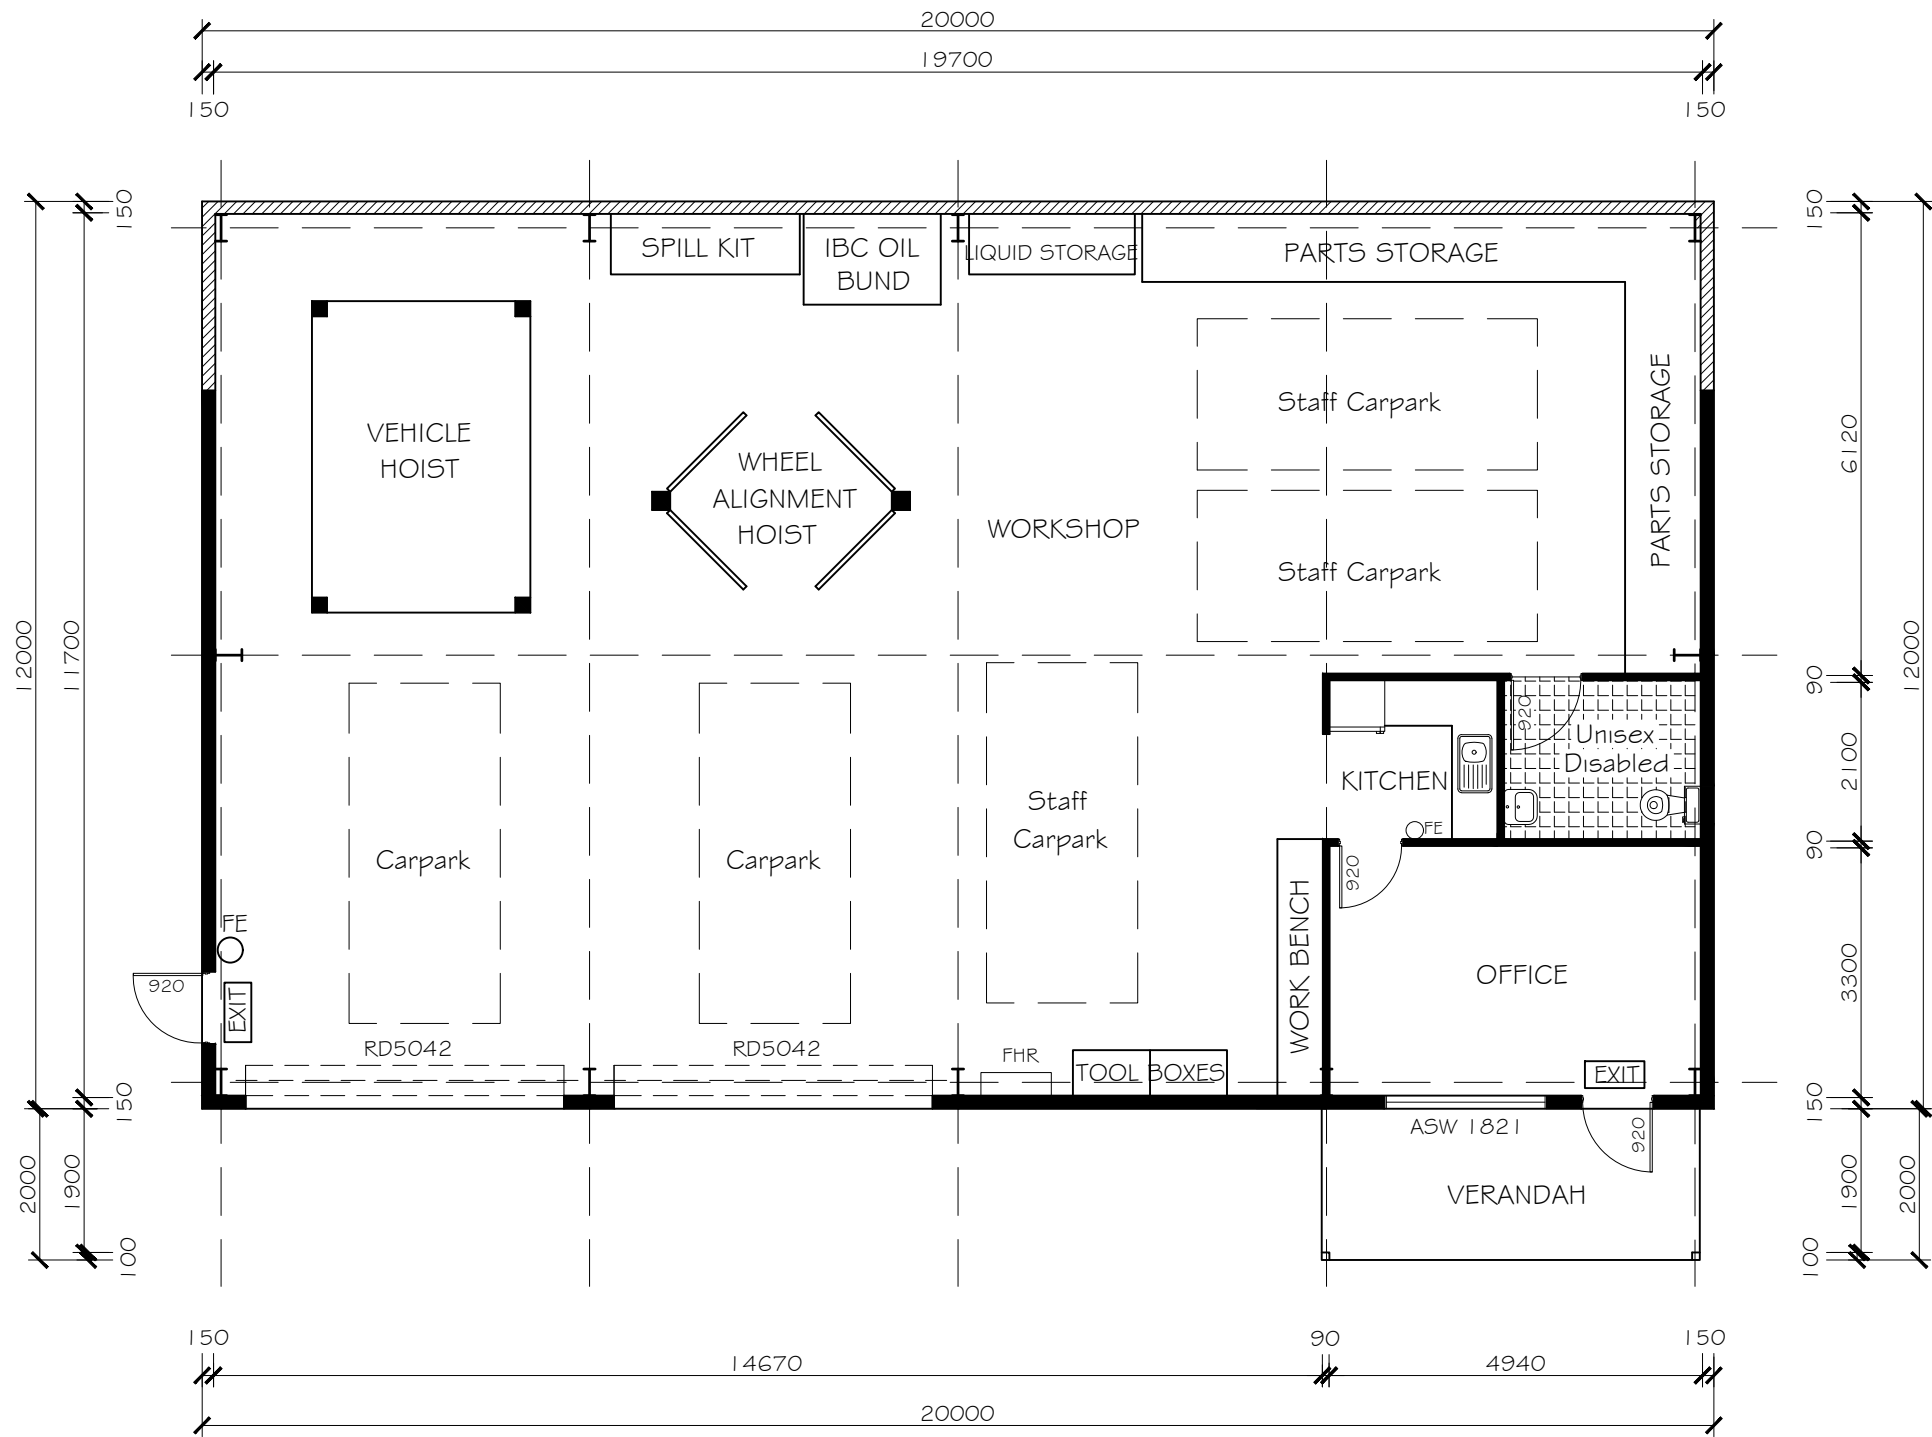

UNIT 2 GROUND FLOOR PLAN
SCALE 1:100

A	APRIL 2025	G.D.	ISSUED FOR APPROVAL
REV	DATE	BY	DESCRIPTION

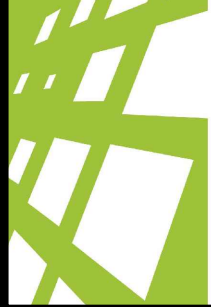


Giselle Denley
Drafting Services
giselle.denley@bigpond.com
0417 688 326
53 Hill Sixty Drive
Mudgee NSW 2850


CLIENT:
CHRIS ASPEY

TITLE:
PROPOSED MECHANICAL WORKSHOP
5B SYDNEY ROAD MUDGEE


SCALE: 1:100	FILE: 3946-A01	DWG No.	REV.
DRAWN: G.D.	DATE: APRIL 2025	3946-A02	A
CKD: M.H.	DATE: APRIL 2025		

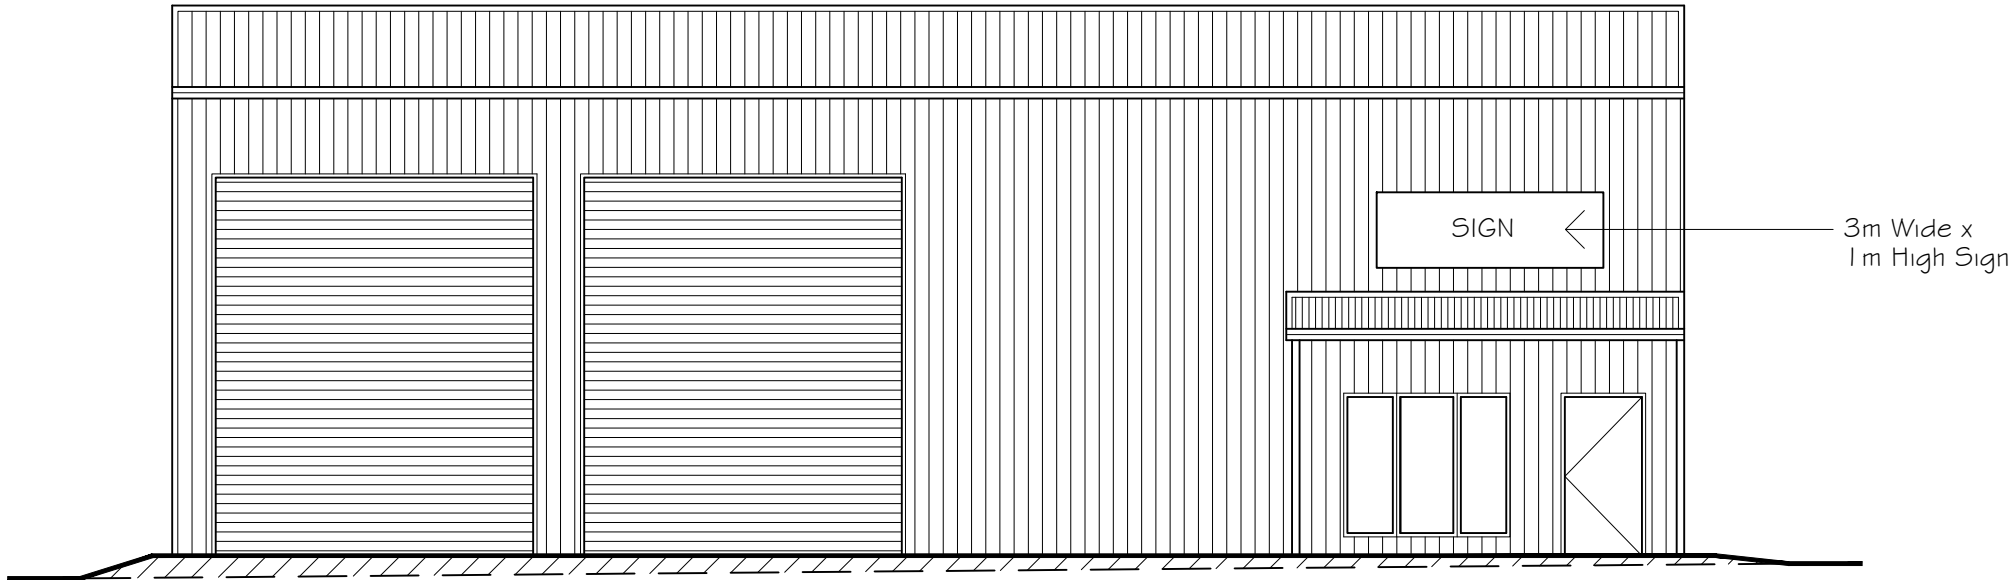

SOUTH WEST ELEVATION
SCALE 1:100

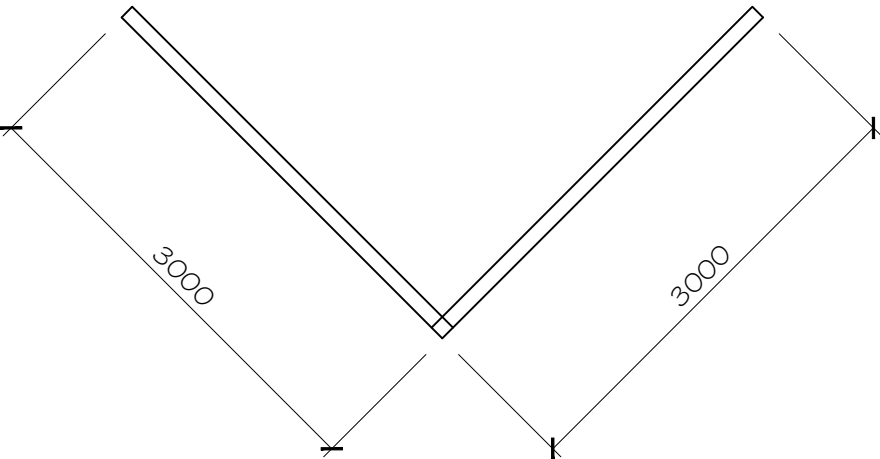

EXISTING SIGN PLAN
SCALE 1:50

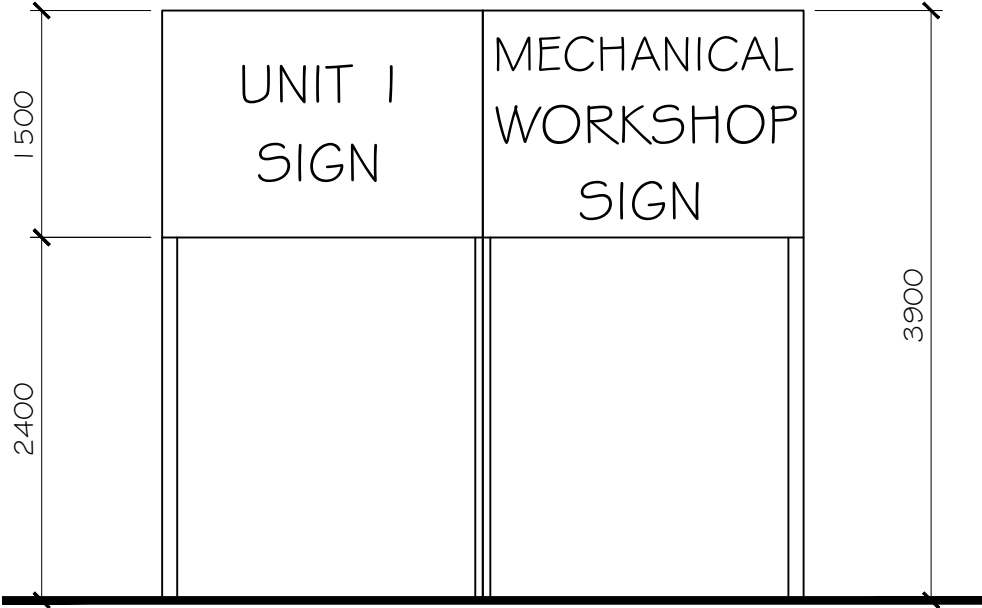

EXISTING SIGN ELEVATION
SCALE 1:50

A	APRIL 2025	G.D.	ISSUED FOR APPROVAL
REV	DATE	BY	DESCRIPTION
Giselle Denley Drafting Services giselle.denley@bigpond.com 0417 688 326 53 Hill Sixty Drive Mudgee NSW 2850			
CLIENT: CHRIS ASPEY			
TITLE: PROPOSED MECHANICAL WORKSHOP 5B SYDNEY ROAD MUDGEE			
SCALE: 1:100	FILE: 3946-A01	DWG No.	REV.
DRAWN: G.D.	DATE: APRIL 2025	3946-A03	A
CKD: M.H.	DATE: APRIL 2025		