



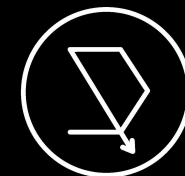

01 | SITE LAYOUT

SCALE: 1 : 200 (A3)

 

onpoint.
BUILDING DESIGN

CONTACT DETAILS

Gabrielle Hackett

M. 0437 762 740

E. gabrielle@onpointbuildingdesign.com.au

A. 17 Church Street, Mudgee NSW 2850

THIS DRAWING IS AND ALWAYS SHALL REMAIN THE PROPERTY OF ON POINT BUILDING DESIGN AND MUST NOT BE LENT, GIVEN, SOLD, REPRODUCED OR VARIED IN ANY WAY WITHOUT WRITTEN CONSENT.

ALL DIMENSIONS ARE IN MILLIMETRES. DO NOT SCALE. DIMENSIONS TO BE CHECKED ON SITE BEFORE COMMENCEMENT OF WORK.

Client:

THOMAS TUMETH

Project:

PROPOSED SHED AT
20 QUEEN STREET, GULGONG

Drawing Title:

SITE PLAN

Rev	Date	Amendment
A	7/04/25	ISSUED FOR APPROVAL



**BUILDING DESIGNERS
ASSOCIATION OF AUSTRALIA**

Job Number

1504 - A01

Revision

A

Sheet 01 of 01

ISSUED FOR APPROVAL