

LITTLE BELMORE STREET
 (0.85 narrower)
 on boundaries
 * Fences are not
 Actual = 16.9
 17.75
 1.0
 0.65
 0.75
 0.75
 1.5
 1.5
 14.0
 0.41
 1.0
 0.1
 59.0

Section 41 DP 758482
 OWNER:


26.05

165' 50.38


Wandouna St.

68 Belmore St.


* Actual = 19.265
 Fences are not on
 boundaries.

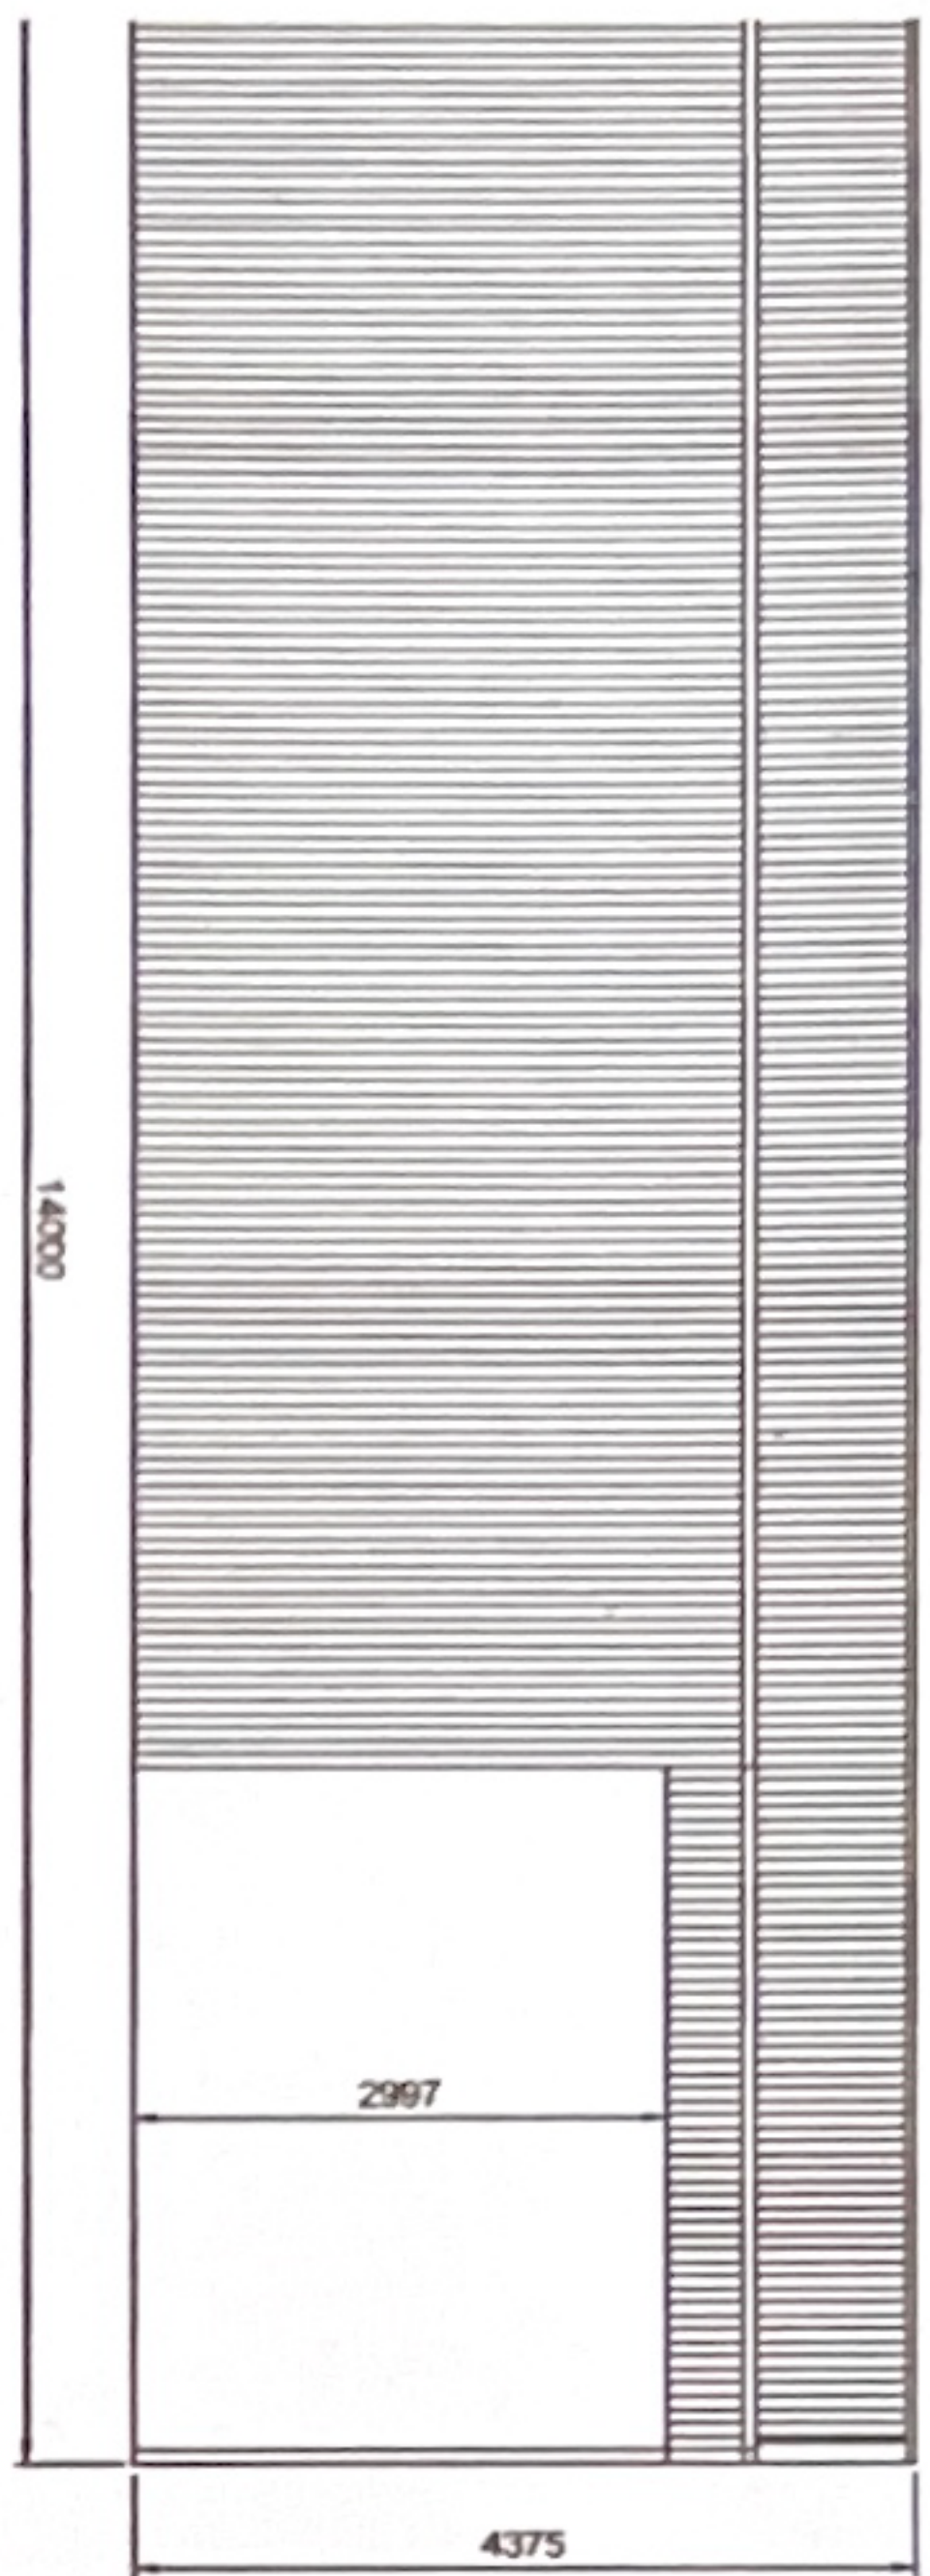


REAR
2 REAR ELEVATION
SCALE: 1:75

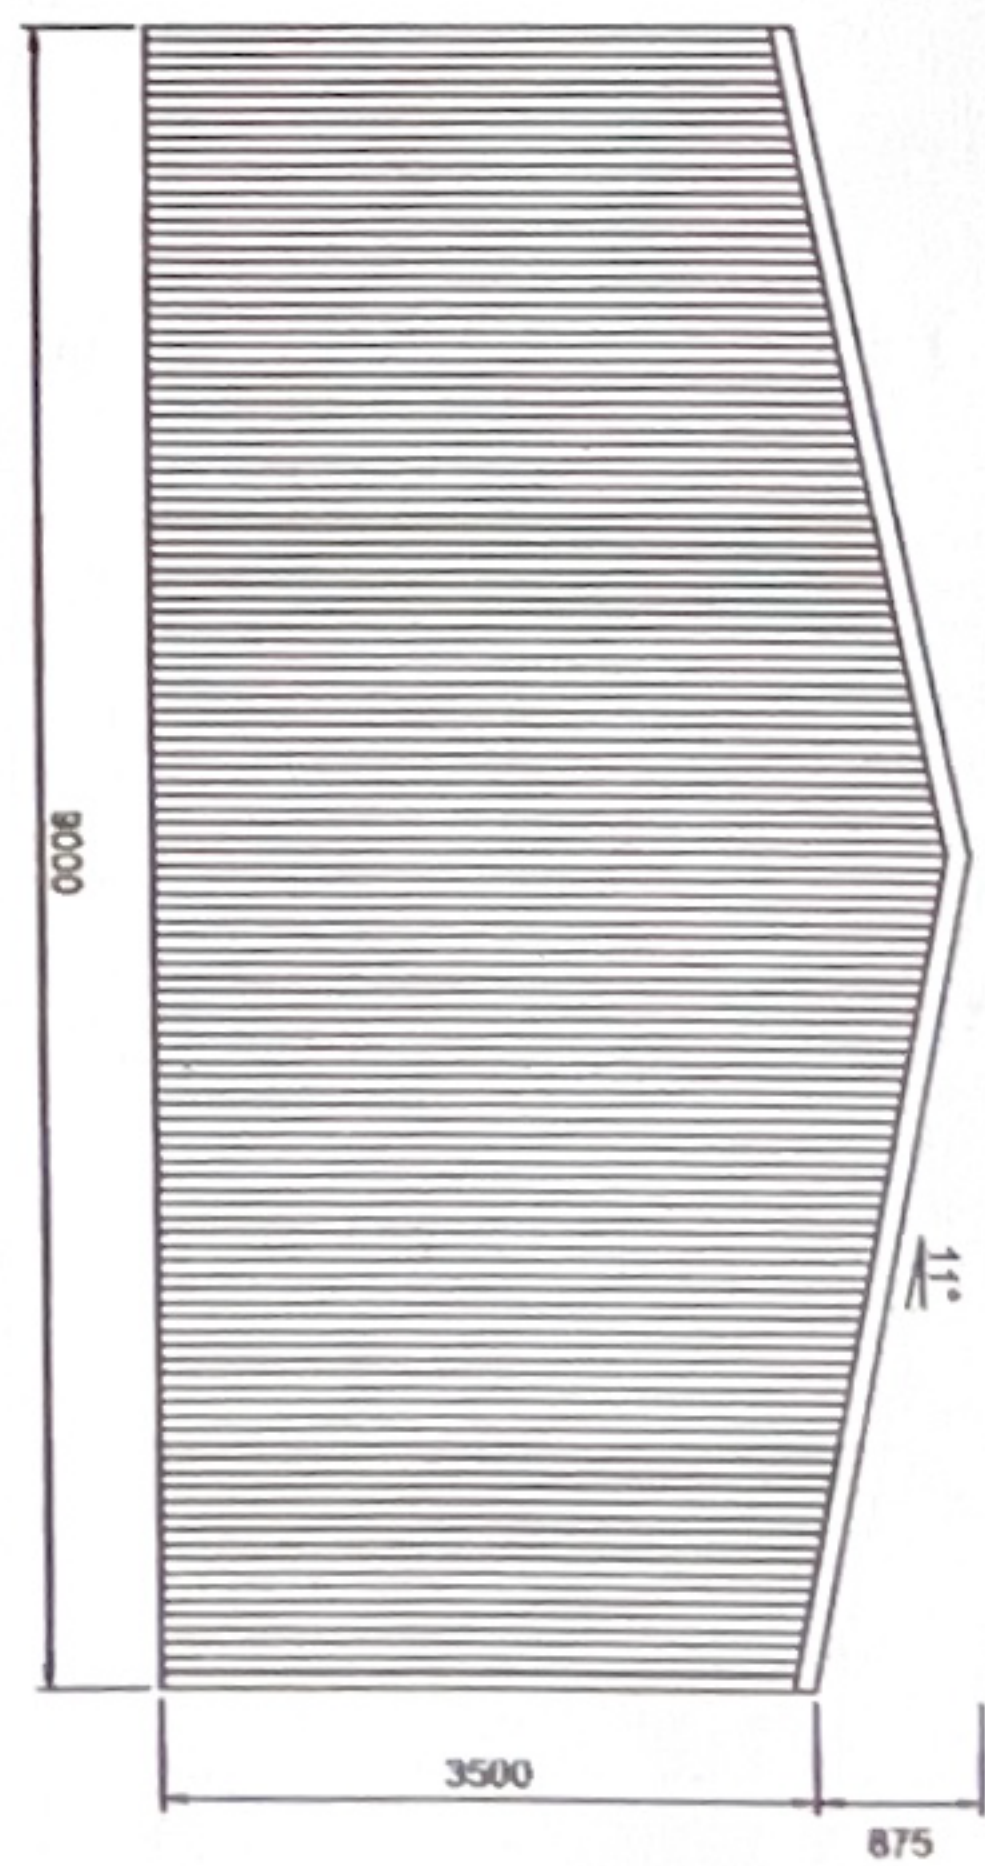

RIGHT
3 REAR ELEVATION
SCALE: 1:75

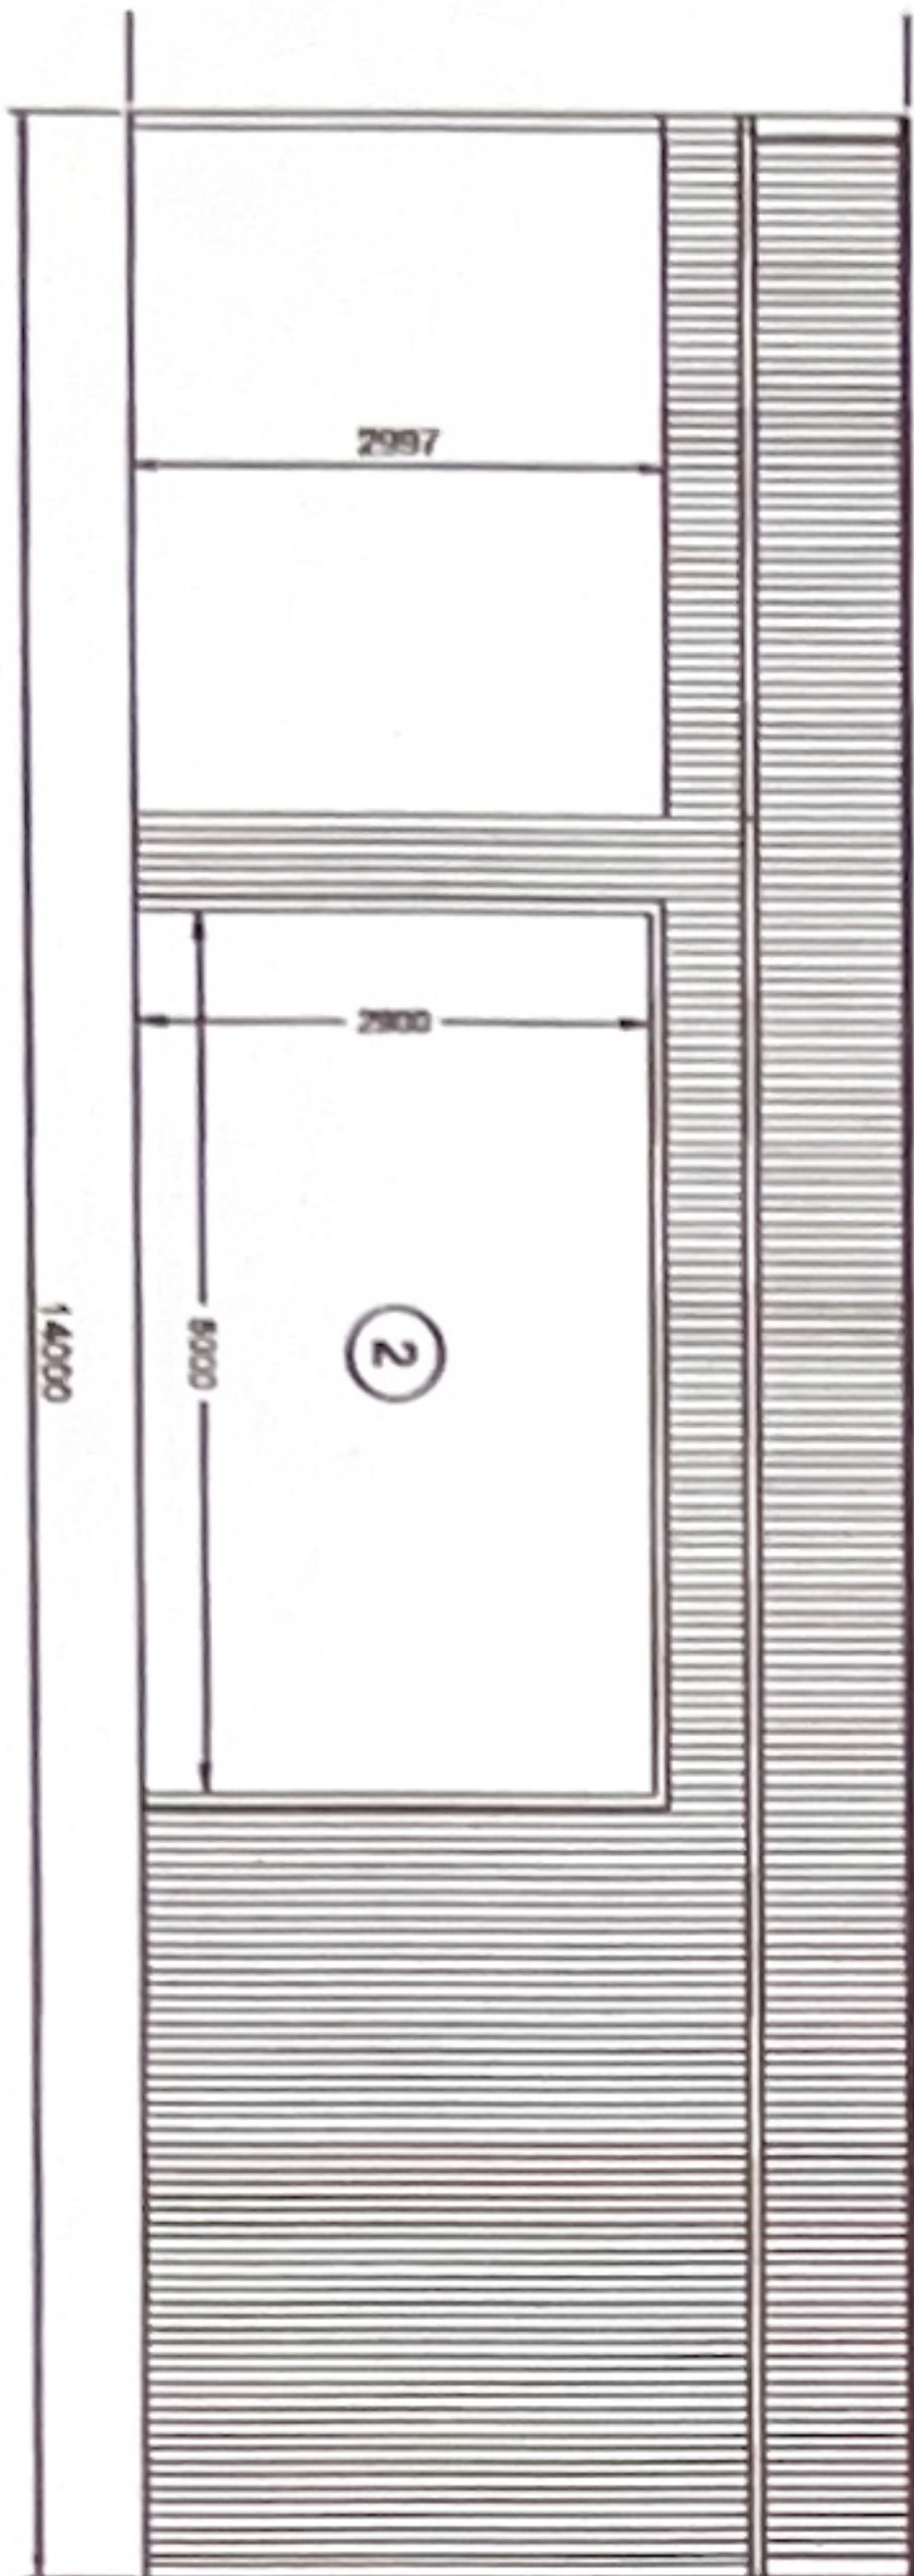

FRONT
1 FRONT ELEVATION
SCALE: 1:75

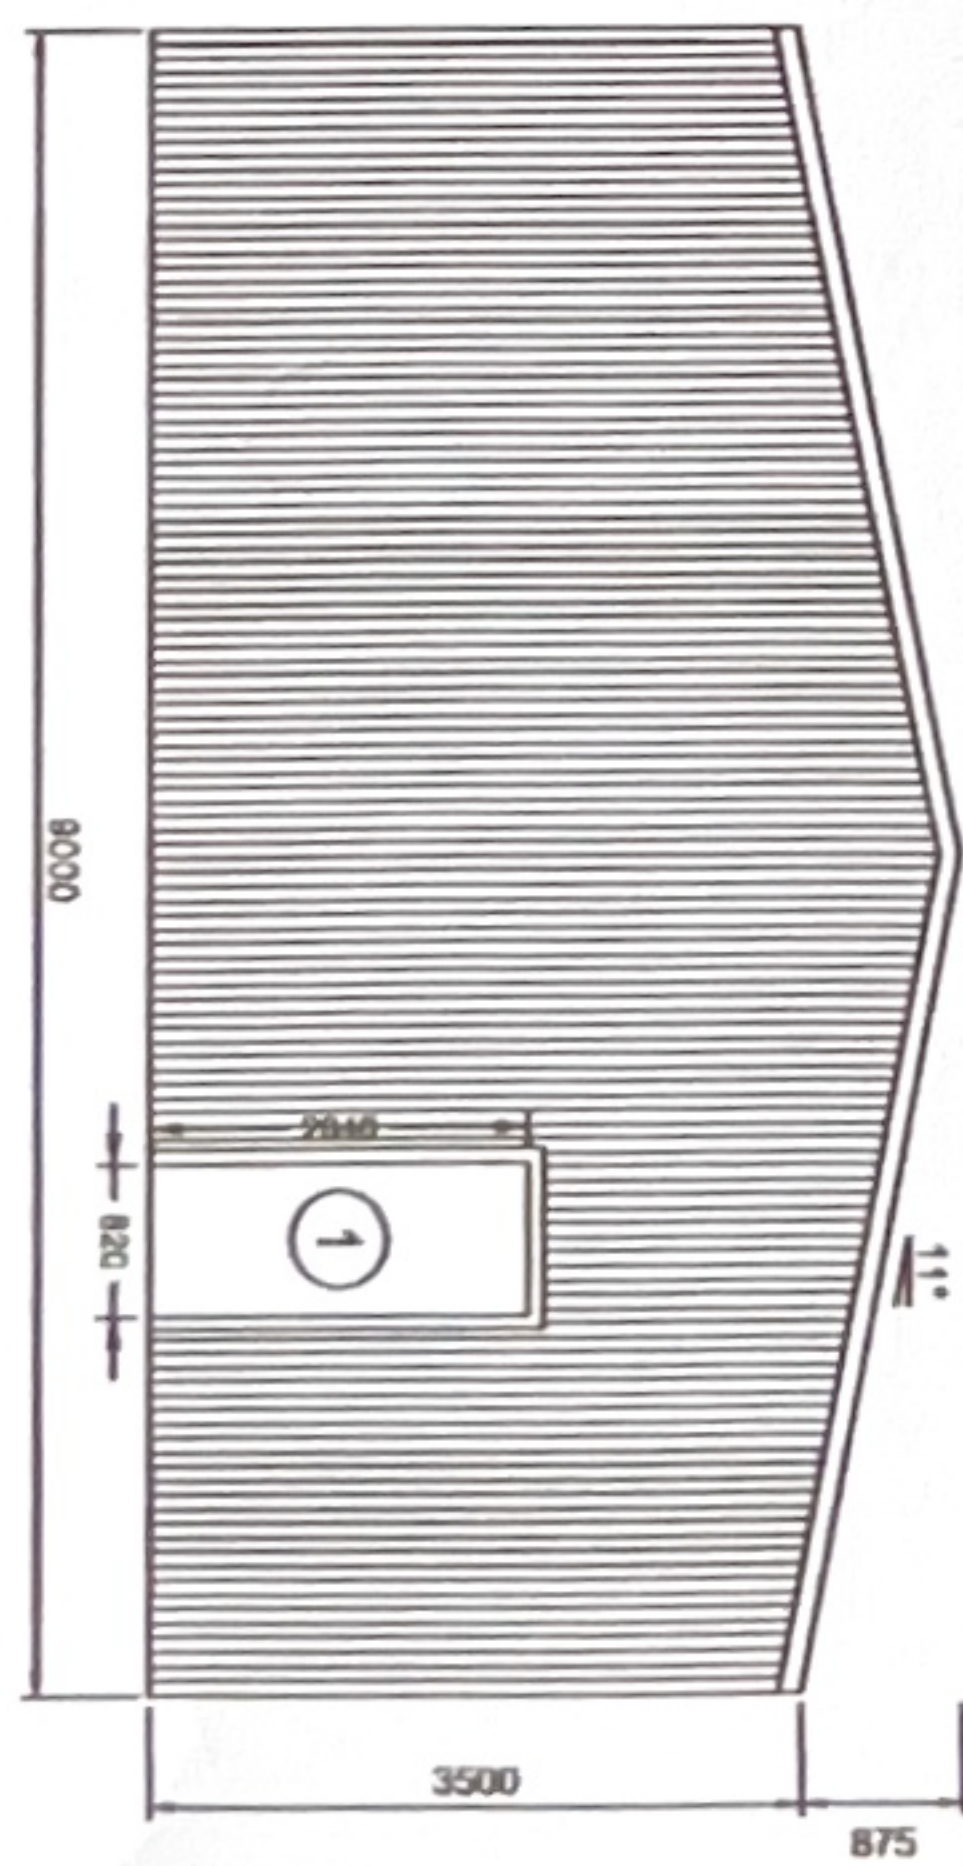

LEFT
4 FRONT ELEVATION
SCALE: 1:75




CIVIL & STRUCTURAL ENGINEERS
COMMERCIAL - INDUSTRIAL - RESIDENTIAL - FORENSIC - STEEL DETAILING
CAMILLO PINEDA MORENO
Lead Civil Engineer
Professional Seal (P.E.)


Signature

Date: 24.04.2025

DATE: 24-04-2025
JOB NO.: 0429856853
SHEET: 2 of 8

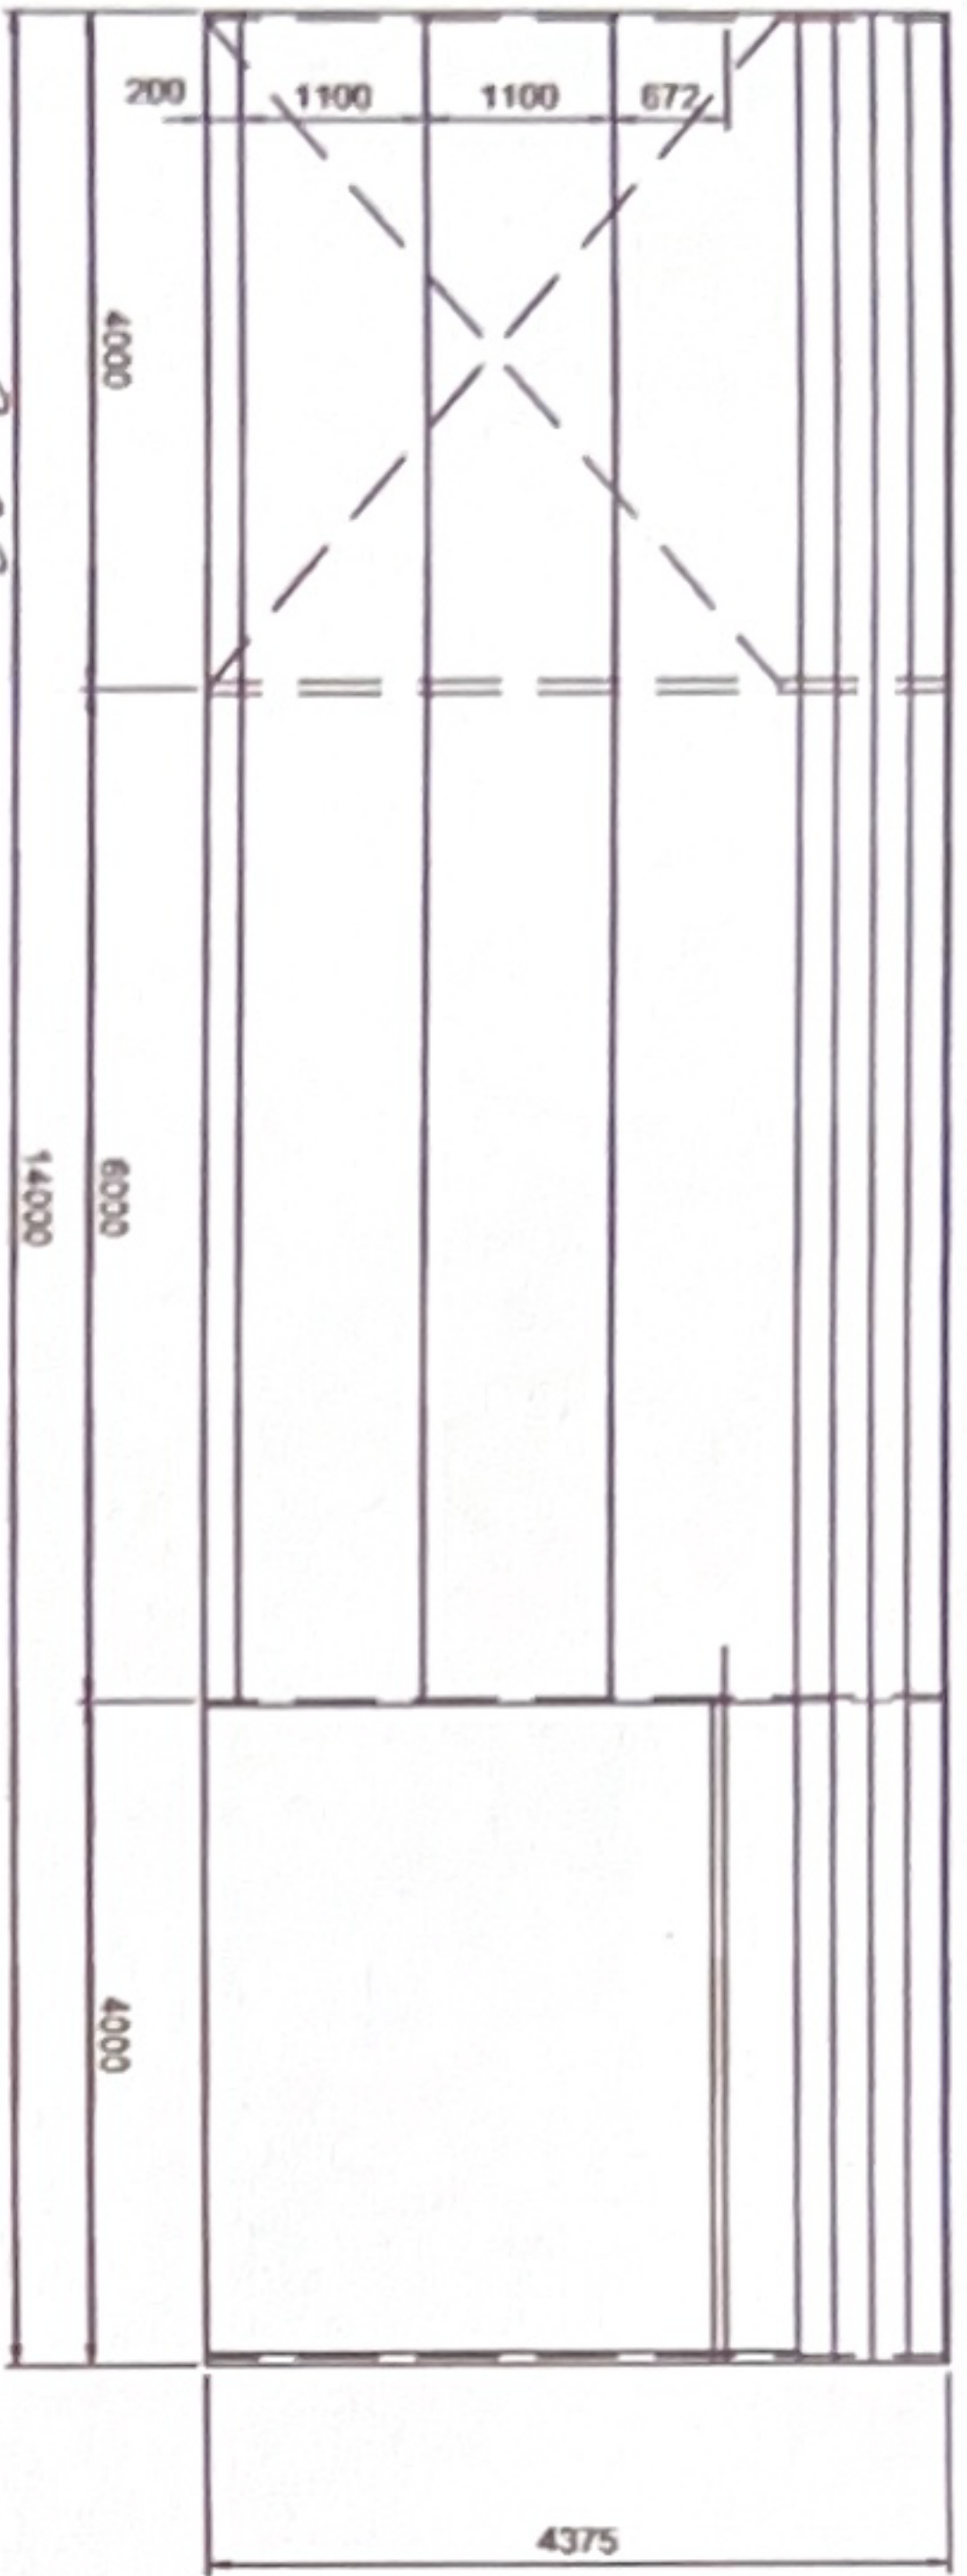


2 REAR ELEVATION
3 SCALE: 1:75

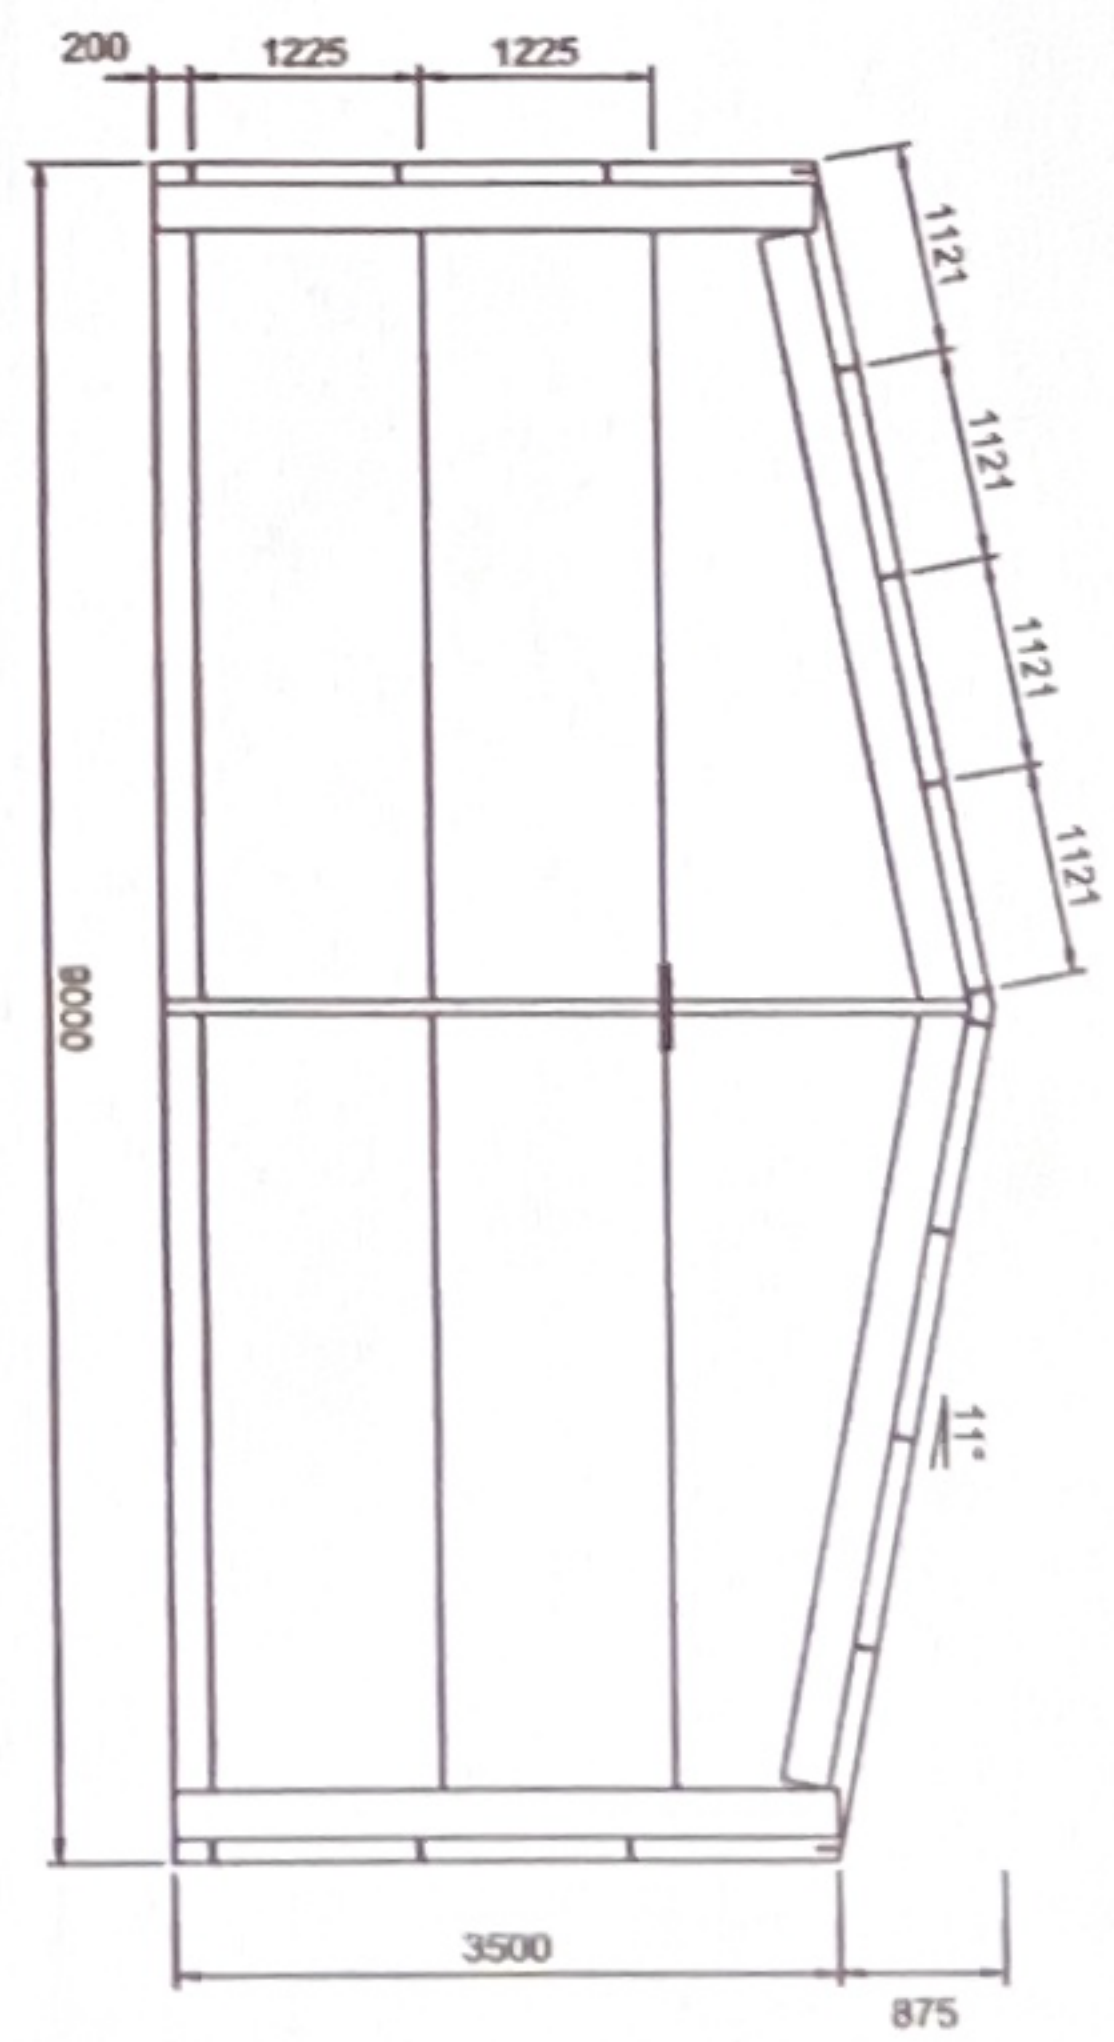


3 REAR ELEVATION
3 SCALE: 1:75

FRAME #4

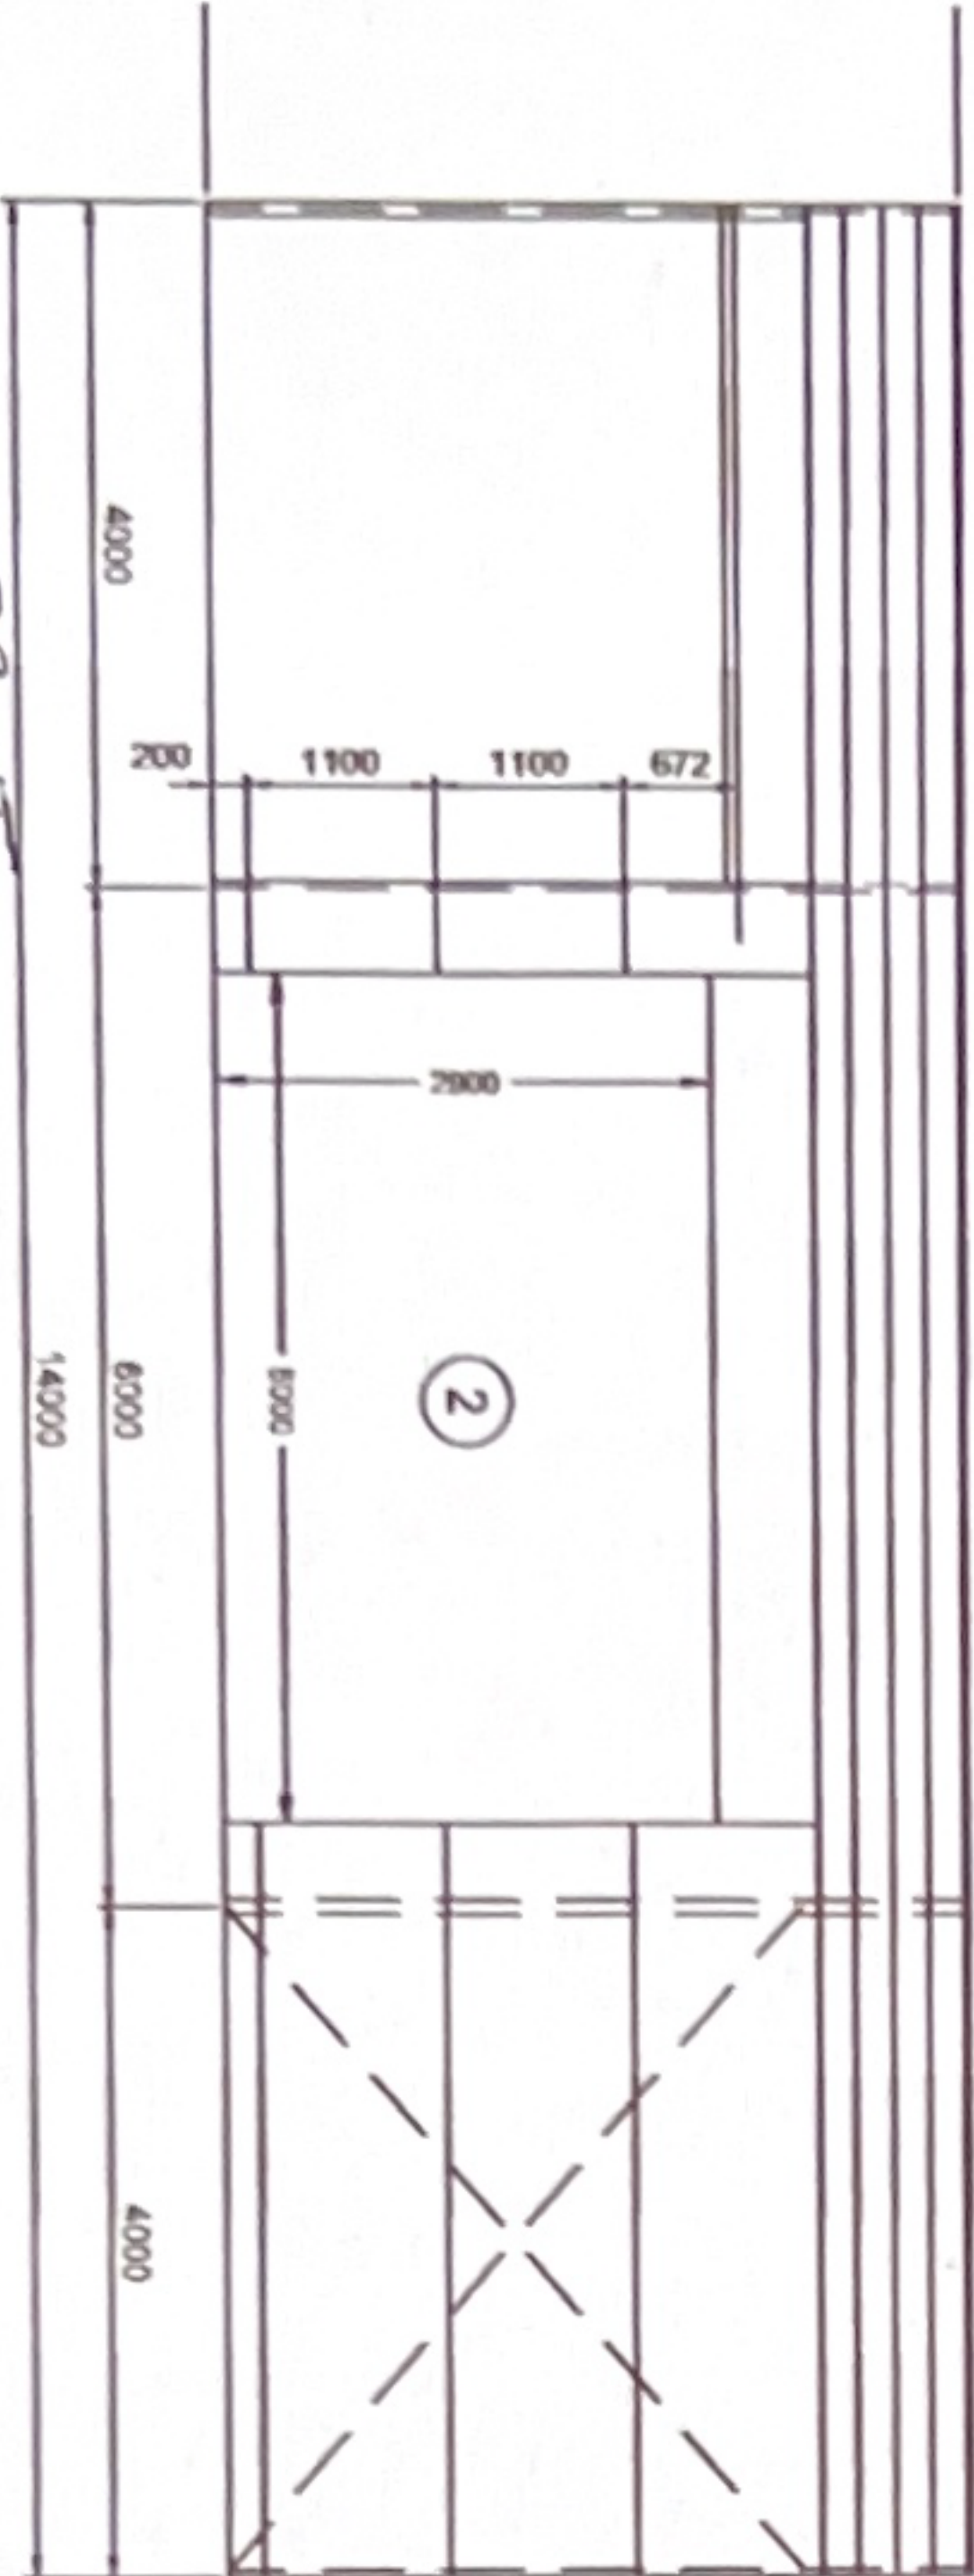

1 FRONT ELEVATION
3 SCALE: 1:75

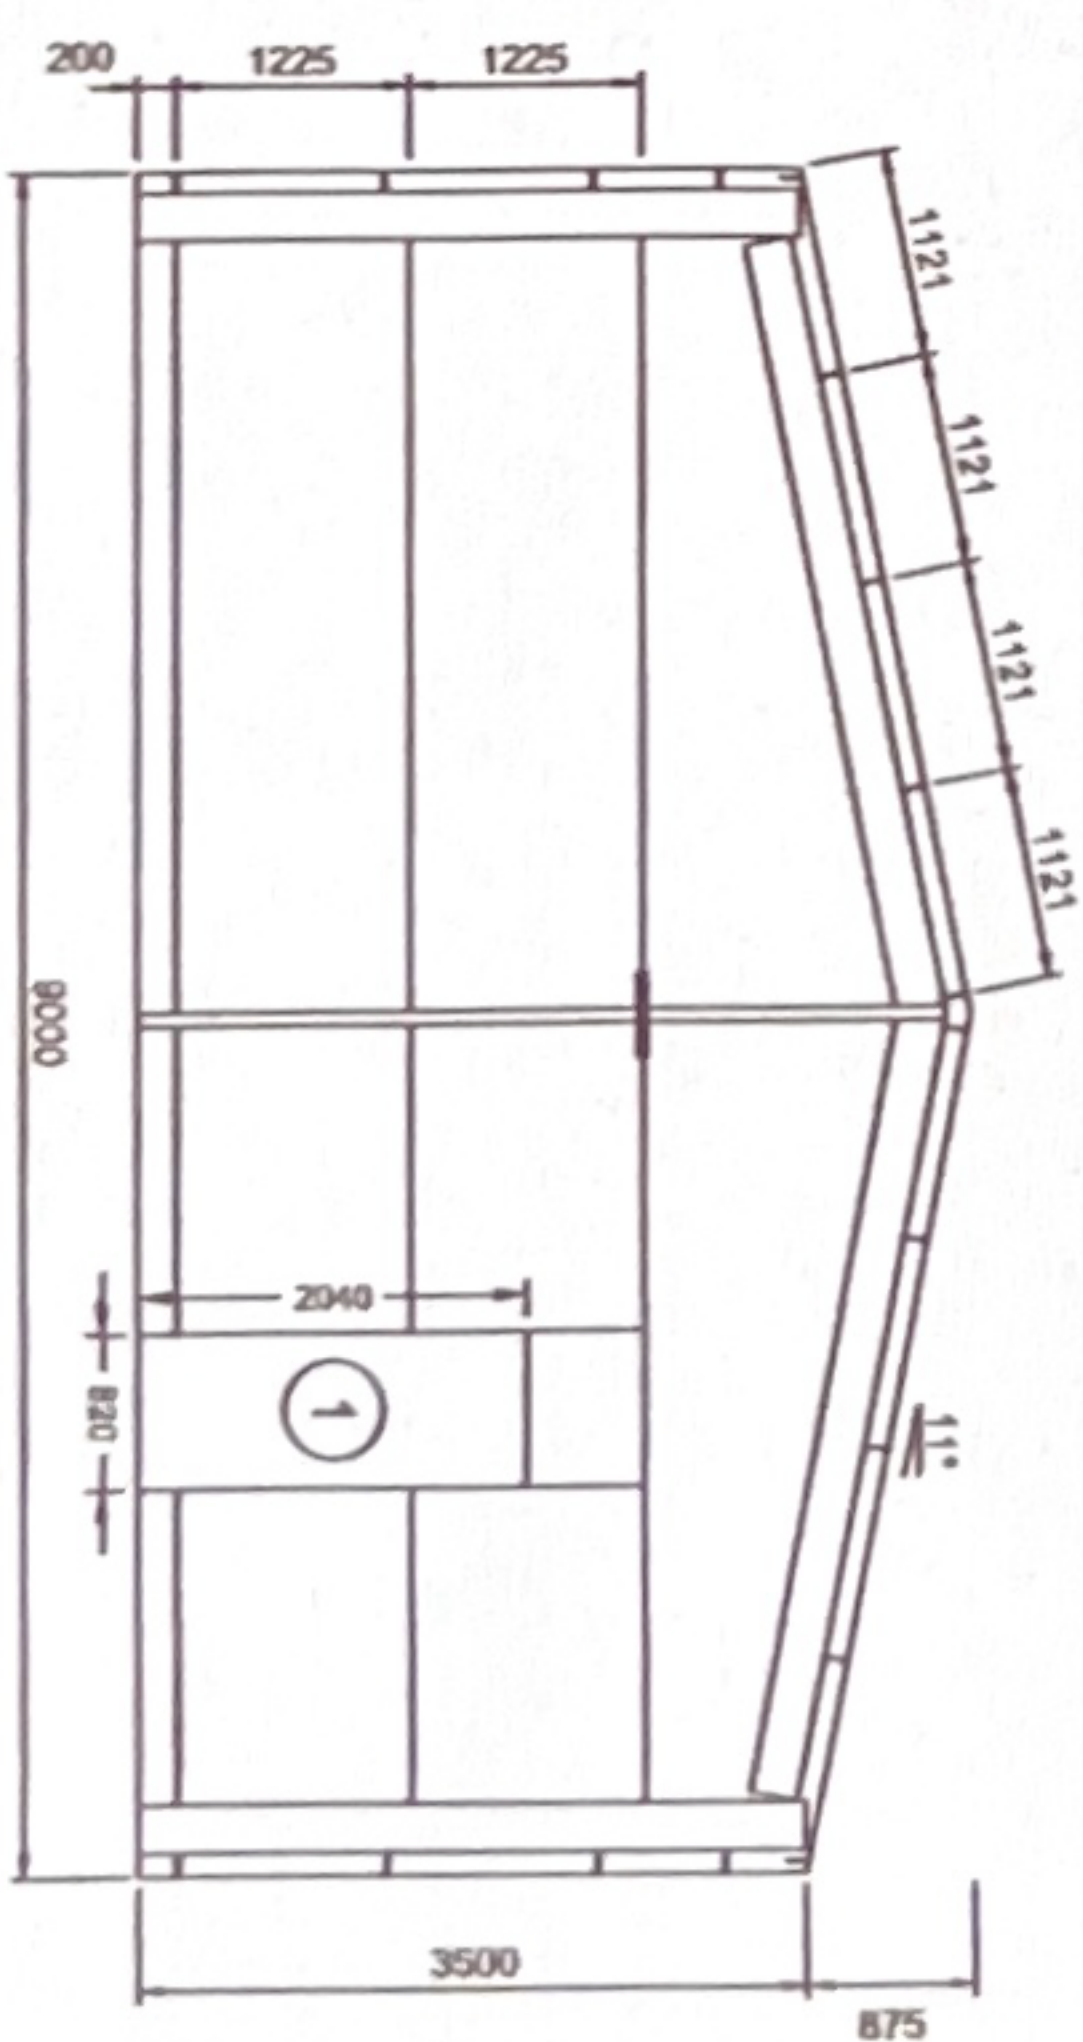

4 FRONT ELEVATION
3 SCALE: 1:75

FRAME #2



CIVIL & STRUCTURAL ENGINEERS
COMMERCIAL • INDUSTRIAL • RESIDENTIAL • FORENSIC • STEEL DETAILING
CAMILLO PINEDA MORENO
Board Certified Engineer
CIVIL ENGINEER (P) 00000000000000000000

Signature: [Redacted]

24-04-2025



DATE 24-04-2025
JOB NO. 0429656853
SHEET 3 of 8