


SITE PLAN
SCALE: 1:300

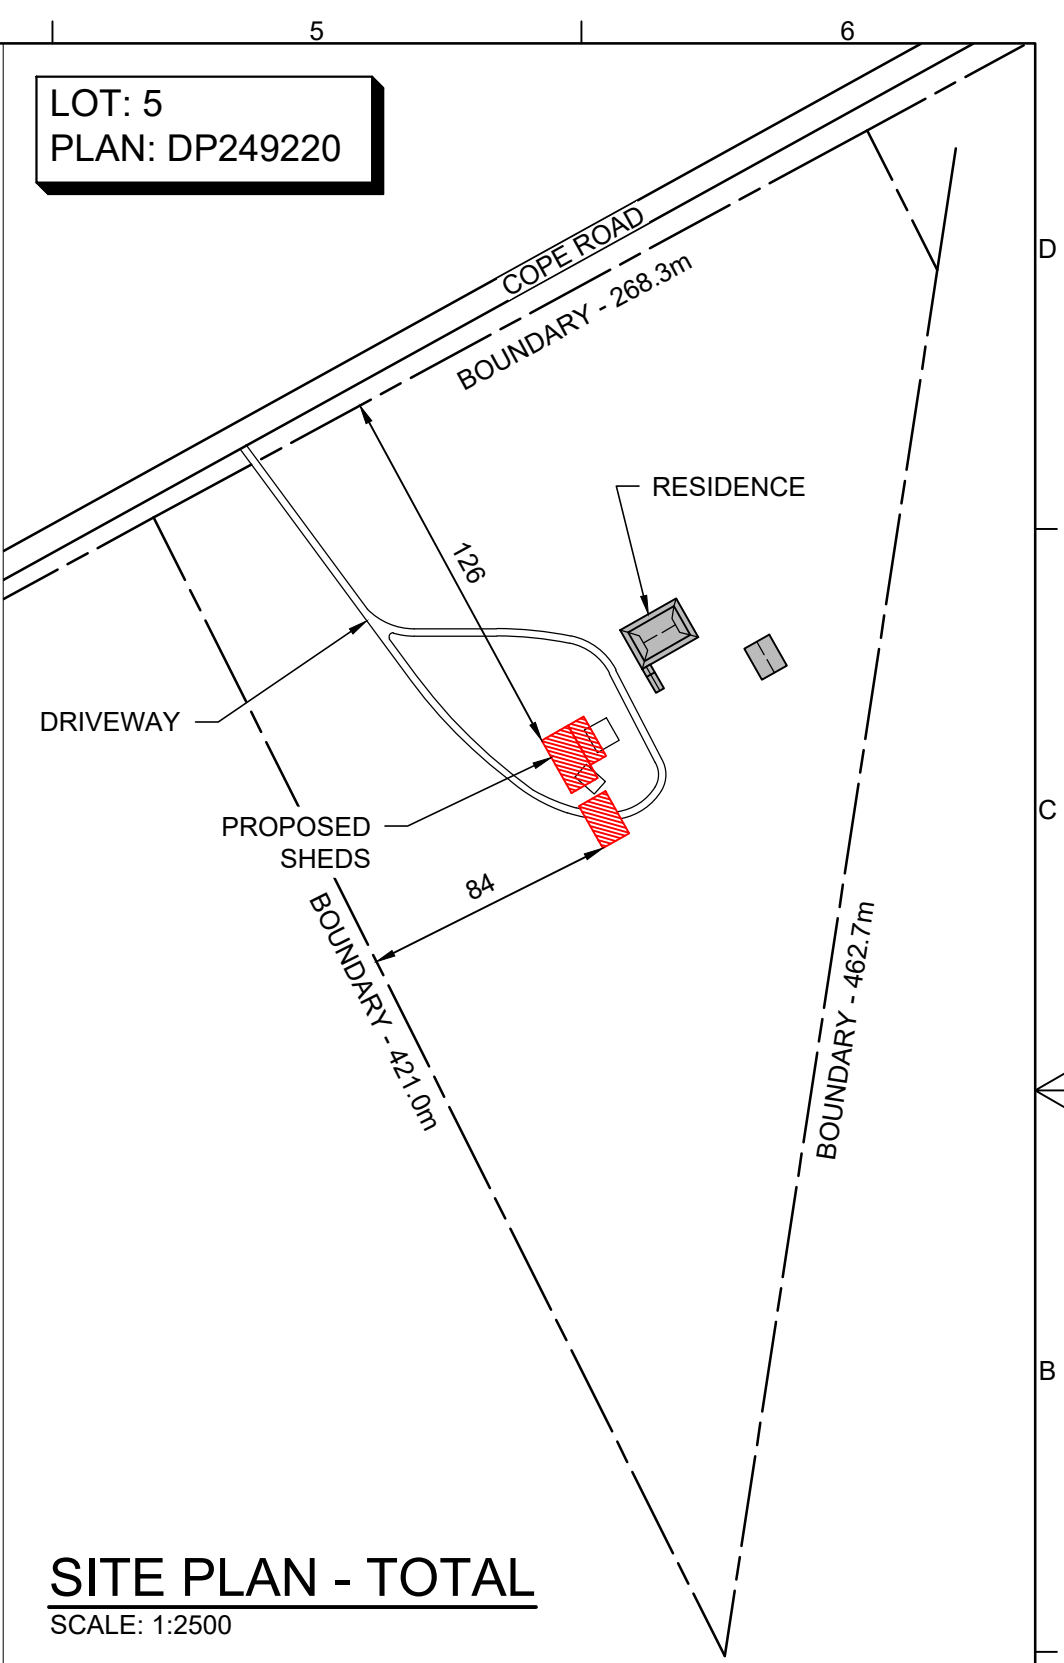

SITE PLAN - TOTAL
SCALE: 1:2500

NOTE:
ALL DIMENSIONS TO BE CONFIRMED
ON SITE WITH LANDOWNER

NOTE:
BOUNDARY IS INDICATIVE ONLY IT SHOULD NOT
AND CANNOT BE USED AS A BASIS OF TRUE
BOUNDARY LOCATION.

TITLE : SITE PLAN			
NAME AND ADDRESS : NATASHA SANT 1194 COPE ROAD COPE, NSW. 2852			
SCALE : 1:150 DRAWN DATE : 16/05/25		SITE PLANS ONLINE www.siteplansonline.com.au	
SHEET : 1 OF 1	SHEET SIZE : A3	DRAWING No : 2505084	REV : 1

