



The estimated guest capacity for a 196 m² indoor venue, based on the standard NSW 2 m² per person guideline, is up to 98 attendees. A standard bus accommodates approximately 57 seated passengers, so allocating one bus parking space should suffice. Additionally, there is 18 standard car spaces and 3 accessible parking bays to meet typical requirements.

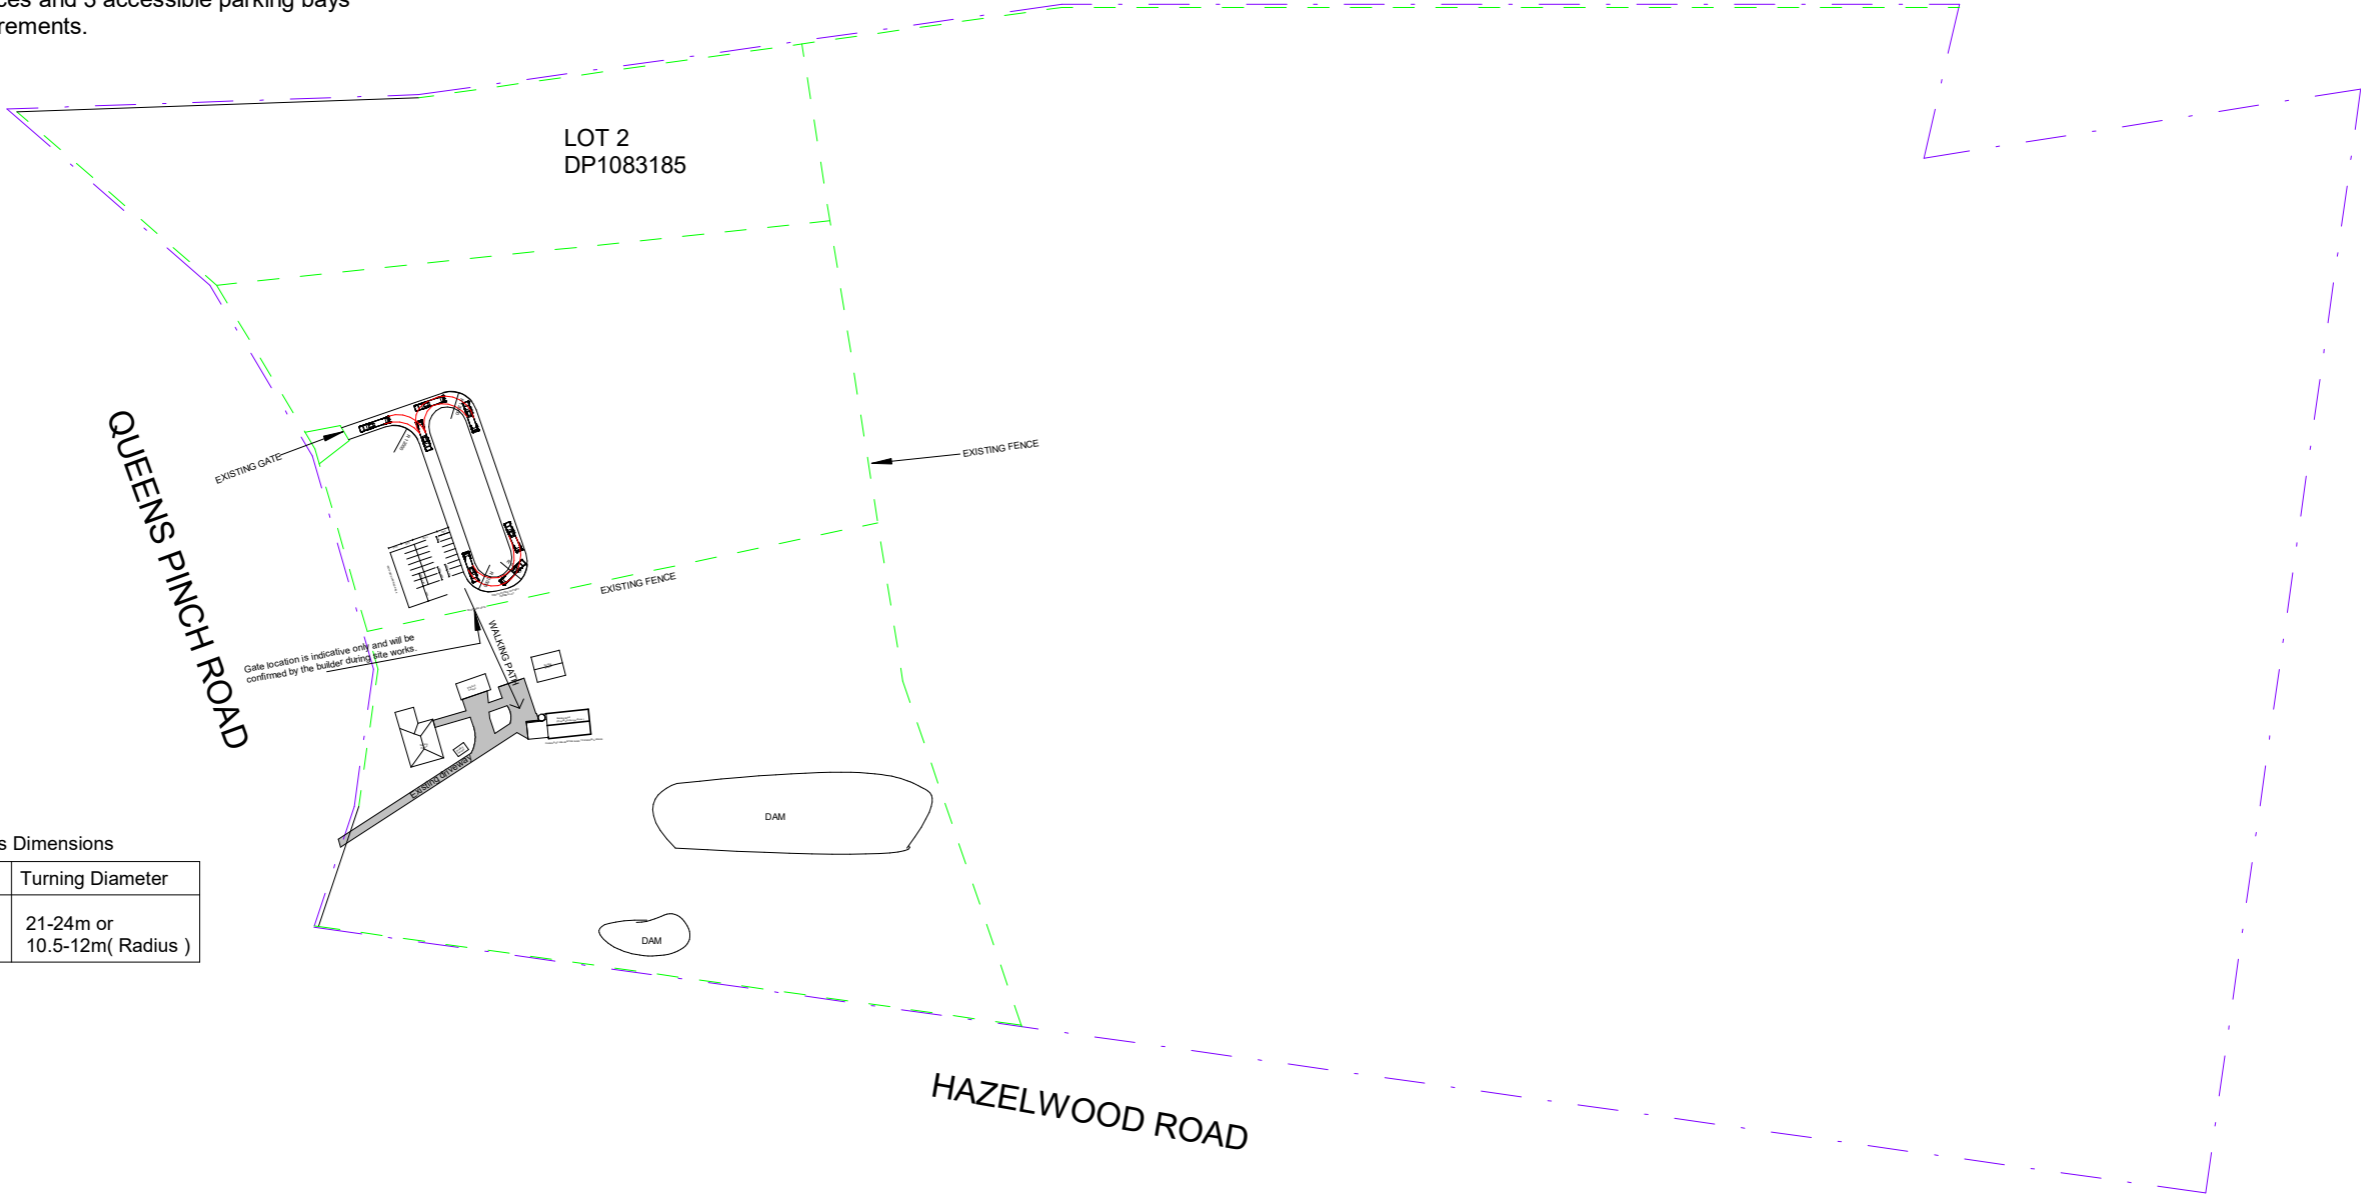

Standard Bus Dimensions		
LENGTH	WIDTH	Turning Diameter
12.5m	2.5m	21-24m or 10.5-12m(Radius)

SITE PLAN

1:3000

 



CSC Design
Mobile : [REDACTED]
shalimar@cscdesign.au
www.cscdesign.au

Nominated Designer
Shalimar Moussa

COPYRIGHT
ALL INFORMATION PREPARED BY 'CSC ARCHITECTURE' ARE THE SUBJECT OF COPYRIGHT AND THE PROPERTY OF CSC DESIGN & ANY ACTION OR ATTEMPTED INFRINGEMENT BY USING REPRODUCING OR COPYING PART OR WHOLE WITHOUT PRIOR WRITTEN PERMISSION WILL RESULT IN LEGAL ACTION.

CSC Design ACCEPTS NO LIABILITY OR RESPONSIBILITY RESULTING FROM BUILDERS NEGLIGENCE OR PREFERRED METHOD OF CONSTRUCTION FOR ANY BUILDER DEFECT

THESE DRAWINGS SHALL BE READ IN CONJUNCTION WITH THE SPECIFICATION, THE STRUCTURAL ENGINEER'S DETAILS AND ANY OTHER DOCUMENT THAT MAY BE ISSUED DURING THE COURSE OF CONSTRUCTION.

ALL DIMENSIONS ARE SHOWN IN MILLIMETERS, NO DIMENSIONS SHALL BE SCALED FROM THE DRAWINGS.

BUILDERS/CONSULTANTS/SUBCONTRACTORS MUST NOTIFY THE DESIGNER OF ANY DISCREPANCIES IN DRAWING BEFORE CONSTRUCTION

PROJECT PROPOSED CHANGE OF USE-EXISTING SHED TO WEDDING VENUE		STATUS DA	SHEET SIZE A3	SHEET A02	SCALE 1:3000	ISSUE A
ADDRESS 2272 Queens Pinch Road Meroo 2850		DRAWN S.M	DATE MAY2025		MID-WESTERN REGIONAL COUNCIL	
CLIENT JEFF BRADFORD		E				
		D				
DRAWING		C				
SITE PLAN		B				
		A	DA ISSUE		25/05/2025	
		ISSUE	AMENDMENT		DATE	