



RPD:  
LOT 41 ON DP998528  
SITE AREA: 877m<sup>2</sup>  
LGA: MID-WESTERN REGIONAL COUNCIL


NOTES:


1. PRELIMINARY ONLY – NOT FOR TENDER OR CONSTRUCTION.
2. THIS DRAWING IS FOR INFORMATION PURPOSE ONLY. TFA UNDERSTANDS THE PROPOSED LAYOUT IS GENERALLY COMPLIANT WITH RELEVANT CODES & STANDARDS. HOWEVER, TFA DOES NOT FORMALLY CERTIFY THE PROPOSED LAYOUT'S COMPLIANCE. IN THE CASE OF THIS DRAWING BEING UTILISED FOR THE PURPOSES OF CONSTRUCTION, FORMAL CERTIFICATION RESTS WITH THE PRINCIPAL CONTRACTOR.
3. A SITE IDENTIFICATION SURVEY HAS NOT BEEN PERFORMED.
4. ALL SITE BOUNDARIES, DIMENSIONS, & STRUCTURES (INCLUDING LOCATION) ARE SUBJECT TO IDENTIFICATION SURVEY.
5. MEASUREMENTS ARE APPROXIMATE ONLY AND ARE SUBJECT TO IDENTIFICATION SURVEY.
6. CONTAINER TO BE PAINTED IN COLORBOND MONUMENT TO MATCH EXISTING WALL.

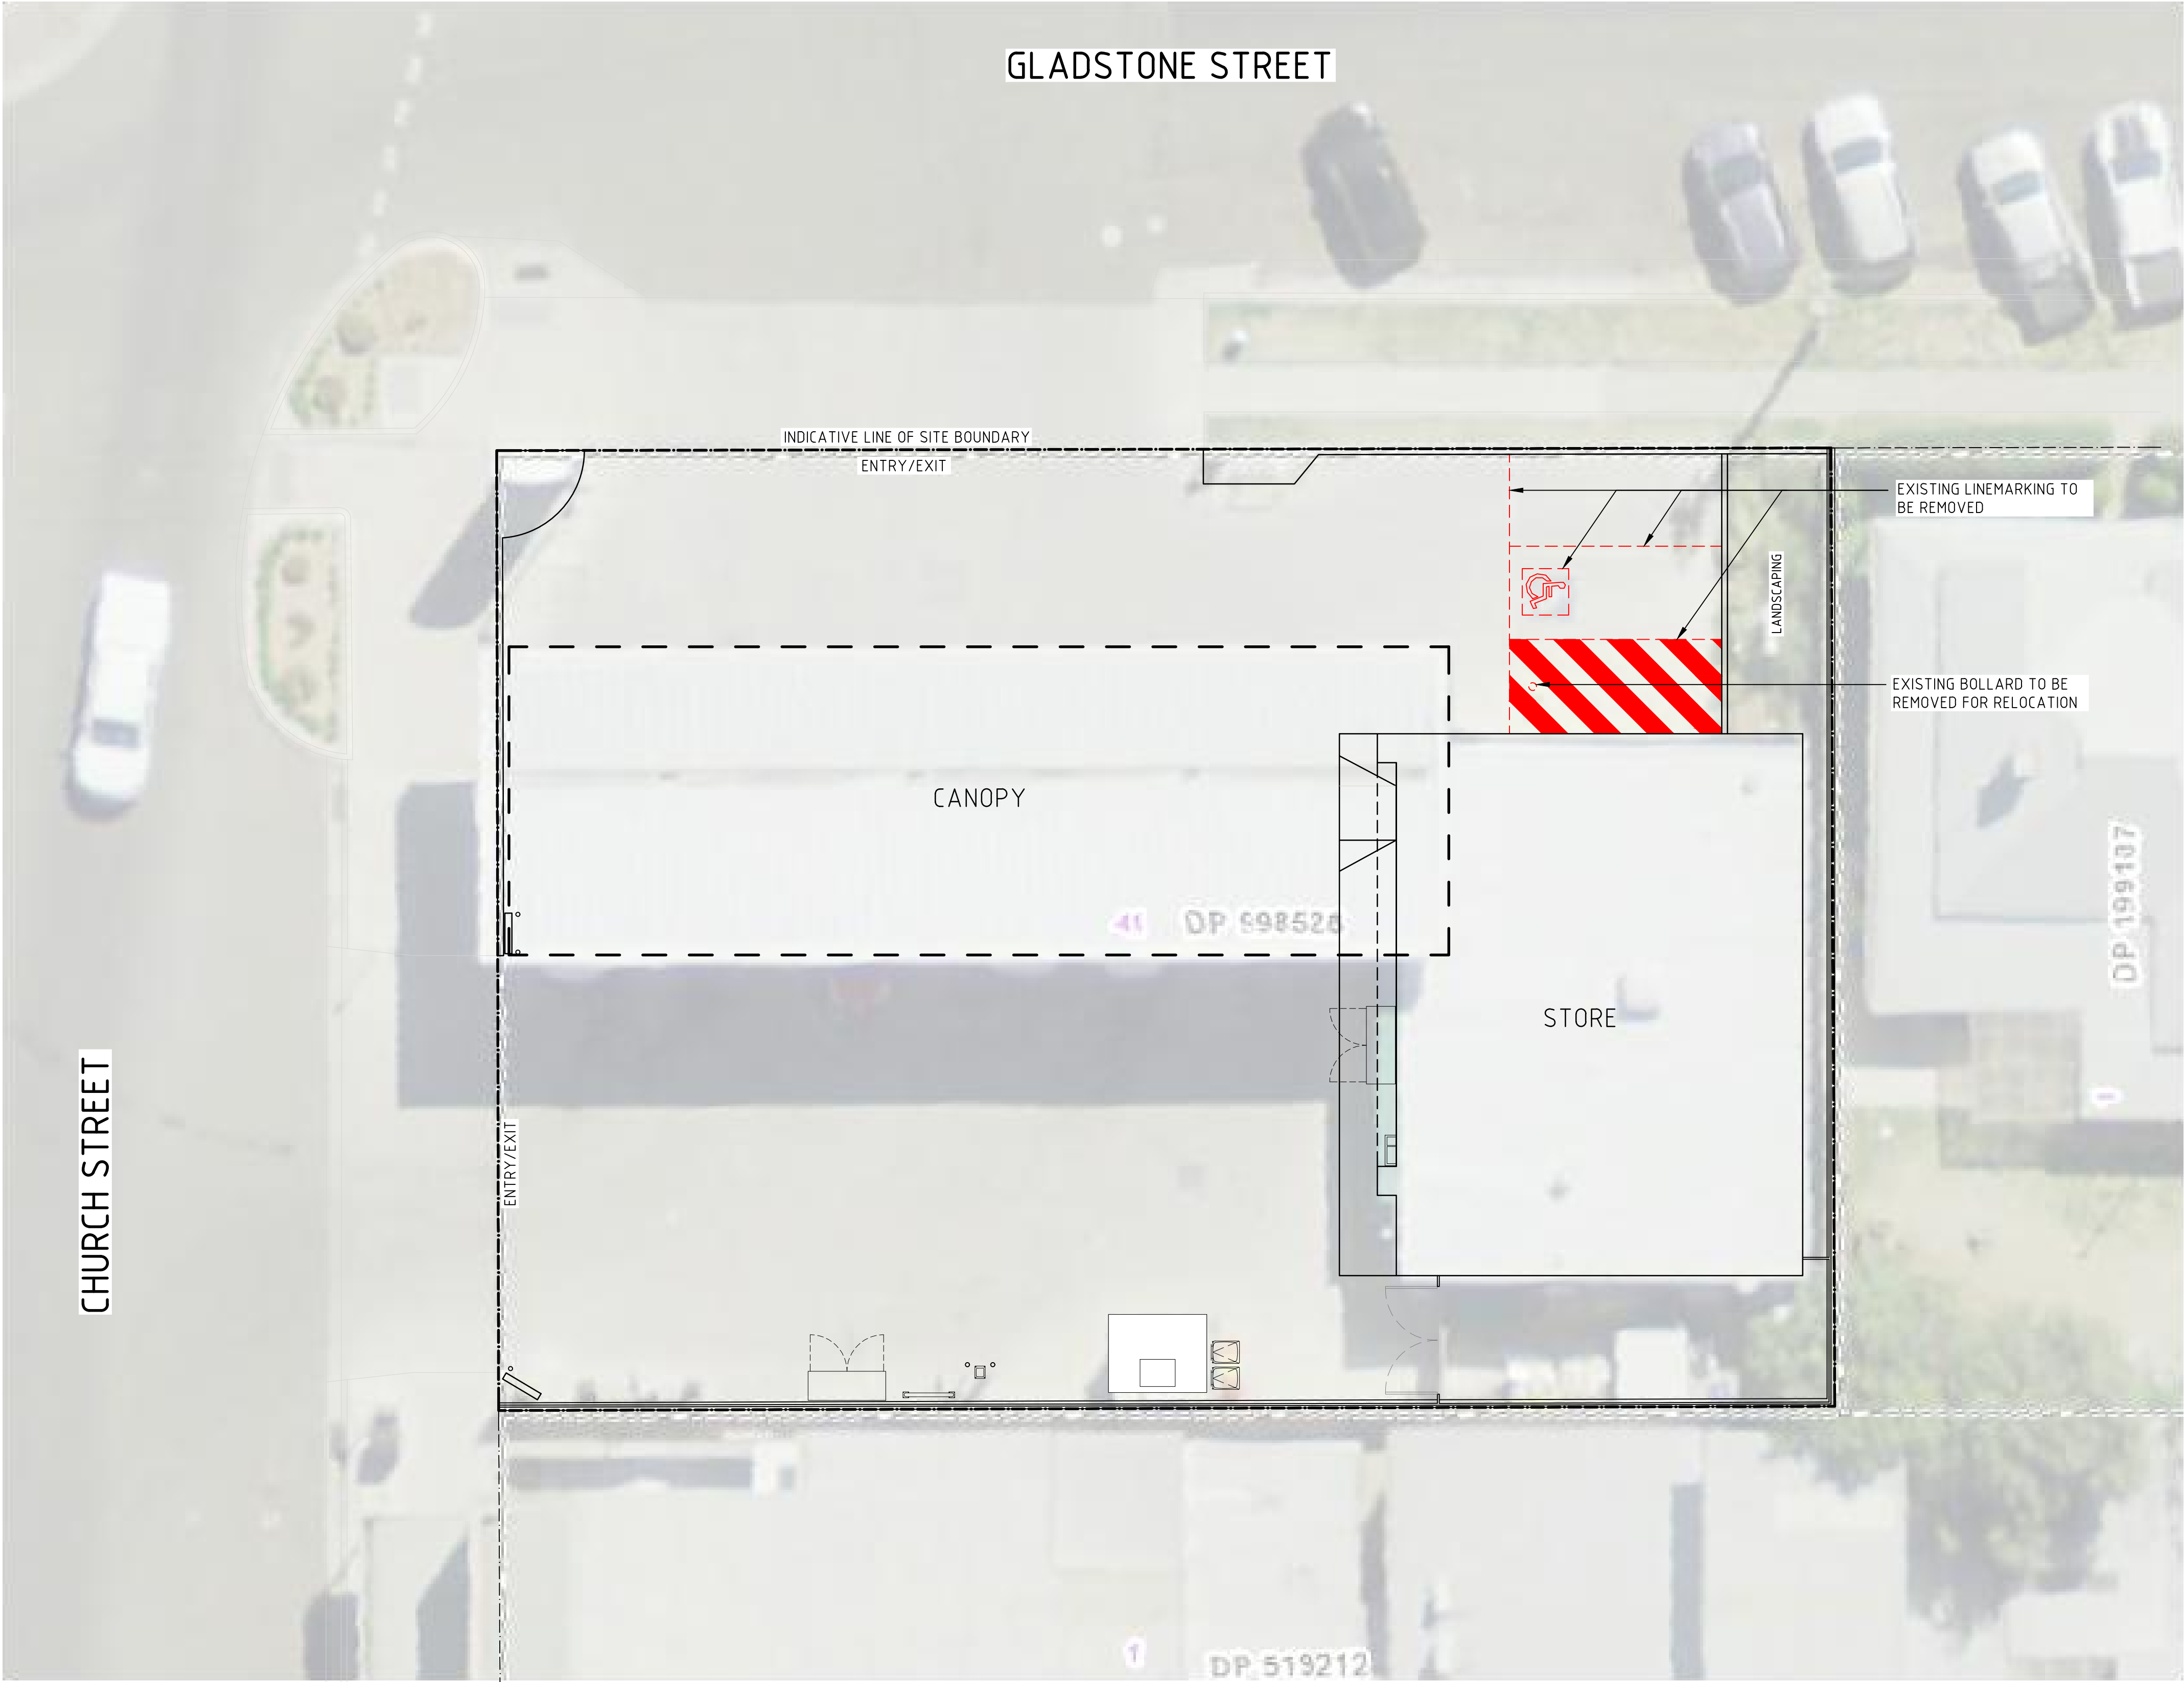

BOARD OF ARCHITECTS  
OF QUEENSLAND : 4650  
NSW ARCHITECTS  
REGISTRATION BOARD : 10787  
ARCHITECTS REGISTRATION  
BOARD OF VICTORIA : 800738  
BOARD OF ARCHITECTS  
OF TASMANIA : 1576

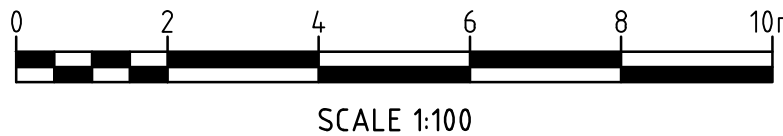


PROJECT MANAGERS   PLANNERS   DESIGNERS   ENGINEERS				DRAWING ISSUE APPROVAL				REV	DATE	BY	DESCRIPTION	CHK	APP	PROJECT DETAILS	DRAWING TITLE	STATUS		
 <div>Copyright Tfa Group Pty Ltd This drawing including design &amp; information is covered by copyright and all rights are reserved. This document may not be copied, reproduced, retained or disclosed to any unauthorised person, either wholly or in part, without prior consent in writing from TFA Group Pty Ltd. A C N 6 1 2 1 3 2 2 3 3</div>				NAME:	DATE:	A	09.06.25	CTD	DA ISSUE	SM	PS	PERMANENT SHIPPING CONTAINER DRY STORAGE at BP MUDGEES 77 CHURCH STREET, MUDGEES, NSW 2580			EXISTING/ DEMOLITION SITE PLAN			DA ISSUE
				PROFESSIONAL QUALIFICATION:														DATE CREATED 06.06.25
				SIGNATURE:														ORIGINAL SCALE 1:100
				Head office – Brisbane 166 Knapp Street, Fortitude Valley QLD 4006 Australia Email: enquiry@tfa.com.au	Ph: 617 3854 2900 Aust Wide: 1300 794 300													SHEET A1
																DO NOT SCALE THIS DRAWING. CONFIRM ALL DIMENSIONS ON SITE.		
																DRAWING NO 25243-DA01		
																REV A		

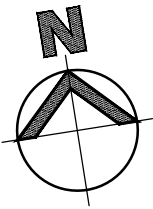


RPD:  
LOT 41 ON DP998528  
SITE AREA: 877m<sup>2</sup>  
LGA: MID-WESTERN REGIONAL COUNCIL


NOTES:

1. PRELIMINARY ONLY – NOT FOR TENDER OR CONSTRUCTION.
2. THIS DRAWING IS FOR INFORMATION PURPOSE ONLY. TFA UNDERSTANDS THE PROPOSED LAYOUT IS GENERALLY COMPLIANT WITH RELEVANT CODES & STANDARDS. HOWEVER, TFA DOES NOT FORMALLY CERTIFY THE PROPOSED LAYOUT'S COMPLIANCE. IN THE CASE OF THIS DRAWING BEING UTILISED FOR THE PURPOSES OF CONSTRUCTION, FORMAL CERTIFICATION RESTS WITH THE PRINCIPAL CONTRACTOR.
3. A SITE IDENTIFICATION SURVEY HAS NOT BEEN PERFORMED.
4. ALL SITE BOUNDARIES, DIMENSIONS, & STRUCTURES (INCLUDING LOCATION) ARE SUBJECT TO IDENTIFICATION SURVEY.
5. MEASUREMENTS ARE APPROXIMATE ONLY AND ARE SUBJECT TO IDENTIFICATION SURVEY.
6. CONTAINER TO BE PAINTED IN COLORBOND MONUMENT TO MATCH EXISTING WALL.

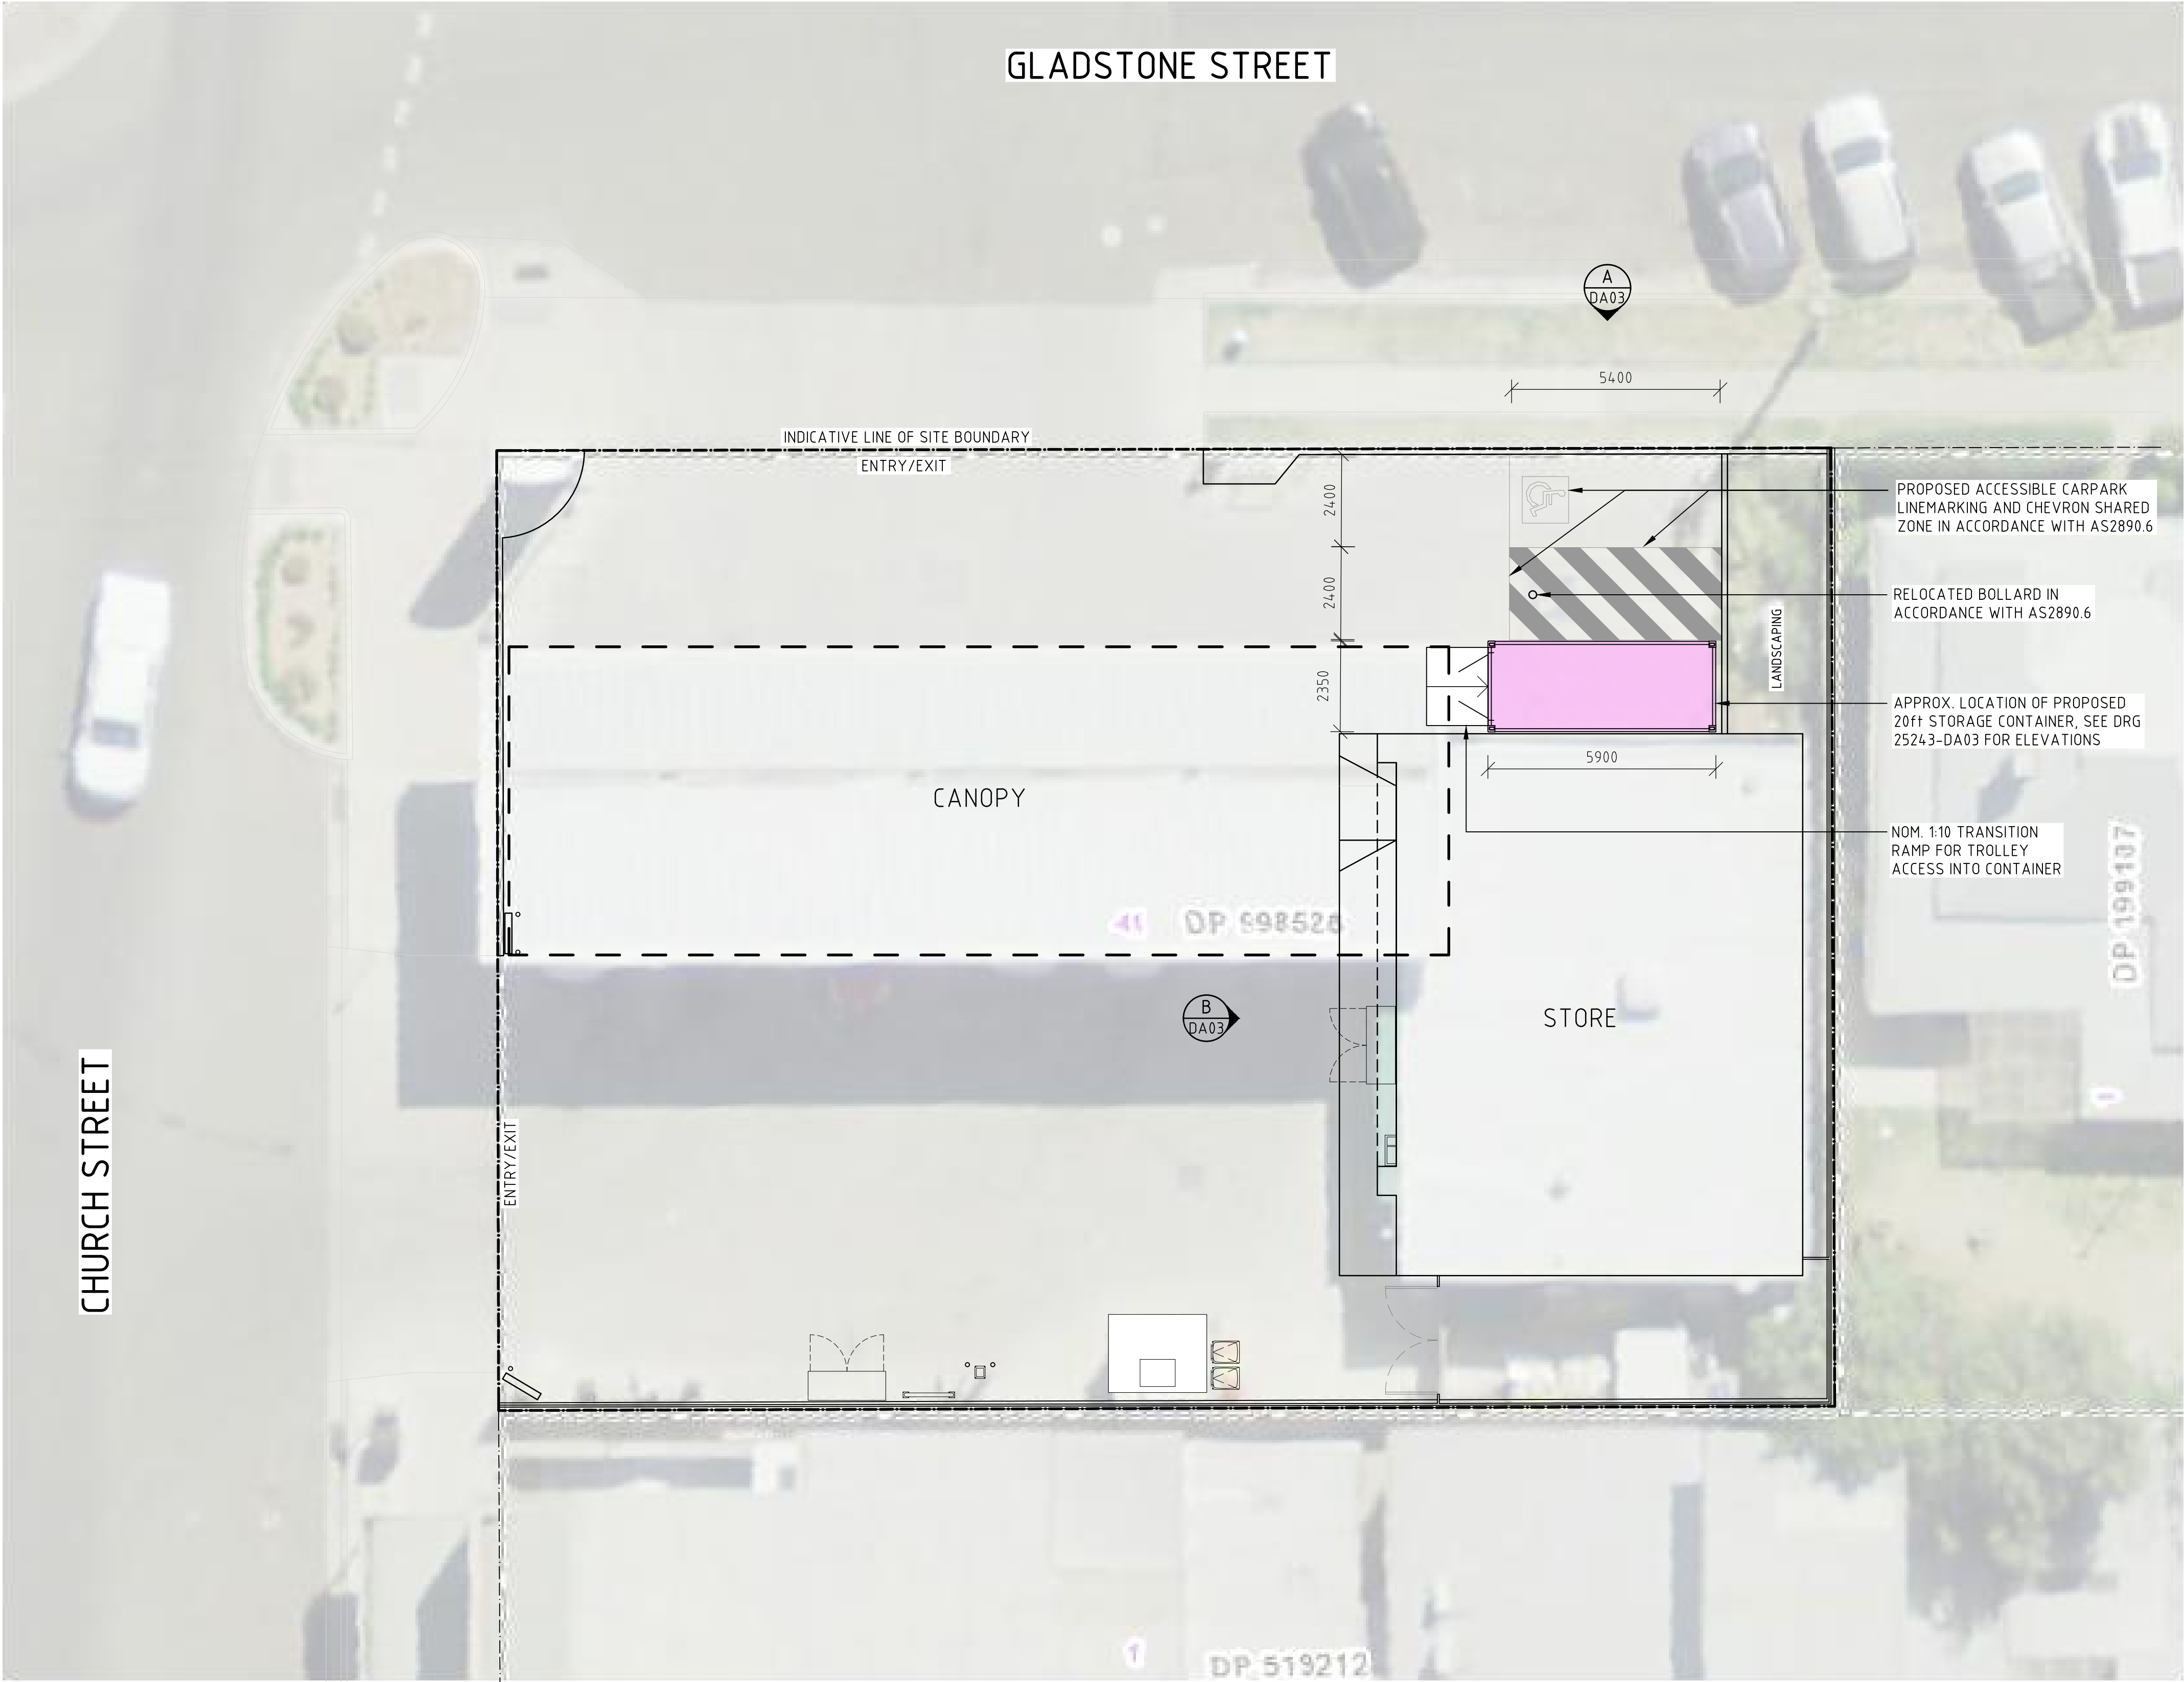

BOARD OF ARCHITECTS  
OF QUEENSLAND : 4650  
NSW ARCHITECTS  
REGISTRATION BOARD : 10787  
ARCHITECTS REGISTRATION  
BOARD OF VICTORIA : 800738  
BOARD OF ARCHITECTS  
OF TASMANIA : 1576

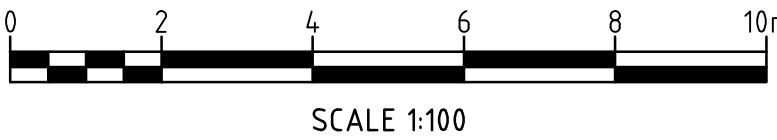


PROJECT MANAGERS   PLANNERS   DESIGNERS   ENGINEERS				DRAWING ISSUE APPROVAL				REV	DATE	BY	DESCRIPTION	CHK	APP	PROJECT DETAILS	DRAWING TITLE	STATUS							
<div></div> <div>Copyright Tfa Group Pty Ltd This drawing including design &amp; information is covered by Copyright and all rights are reserved. This document may not be copied, reproduced, retained or disclosed to any unauthorised person, either wholly or in part, without prior consent in writing from TFA Group Pty Ltd. A C N 6 1 2 1 3 2 2 3 3</div>				NAME:	DATE:	A	09.06.25	CTD	DA ISSUE	SM	PS	PERMANENT SHIPPING CONTAINER DRY STORAGE at BP MUDGE 77 CHURCH STREET, MUDGE, NSW 2580				PROPOSED SITE PLAN	DA ISSUE						
				PROFESSIONAL QUALIFICATION:														DATE CREATED	ORIGINAL SCALE	SHEET			
				SIGNATURE:														06.06.25	1:100	A1			
				Head office – Brisbane 166 Knapp Street, Fortitude Valley QLD 4006 Australia Email: enquiry@tfa.com.au		Ph: 617 3854 2900 Aust Wide: 1300 794 300														DRAWING NO	REV		
																				25243-DA02		A	

RPD:  
LOT 41 ON DP998528  
SITE AREA: 877m<sup>2</sup>  
LGA: MID-WESTERN REGIONAL COUNCIL

- NOTES:
1. PRELIMINARY ONLY – NOT FOR TENDER OR CONSTRUCTION.
  2. THIS DRAWING IS FOR INFORMATION PURPOSE ONLY. TFA UNDERSTANDS THE PROPOSED LAYOUT IS GENERALLY COMPLIANT WITH RELEVANT CODES & STANDARDS. HOWEVER, TFA DOES NOT FORMALLY CERTIFY THE PROPOSED LAYOUT'S COMPLIANCE. IN THE CASE OF THIS DRAWING BEING UTILISED FOR THE PURPOSES OF CONSTRUCTION, FORMAL CERTIFICATION RESTS WITH THE PRINCIPAL CONTRACTOR.
  3. CONTAINER TO BE PAINTED IN COLORBOND MONUMENT TO MATCH EXISTING WALL.
  4. COLORBOND MONUMENT HATCH SHOWN LIGHTER FOR CLARITY.

▽ FFL

**A** ELEVATION (GLADSTONE STREET)  
DA02 1: 25

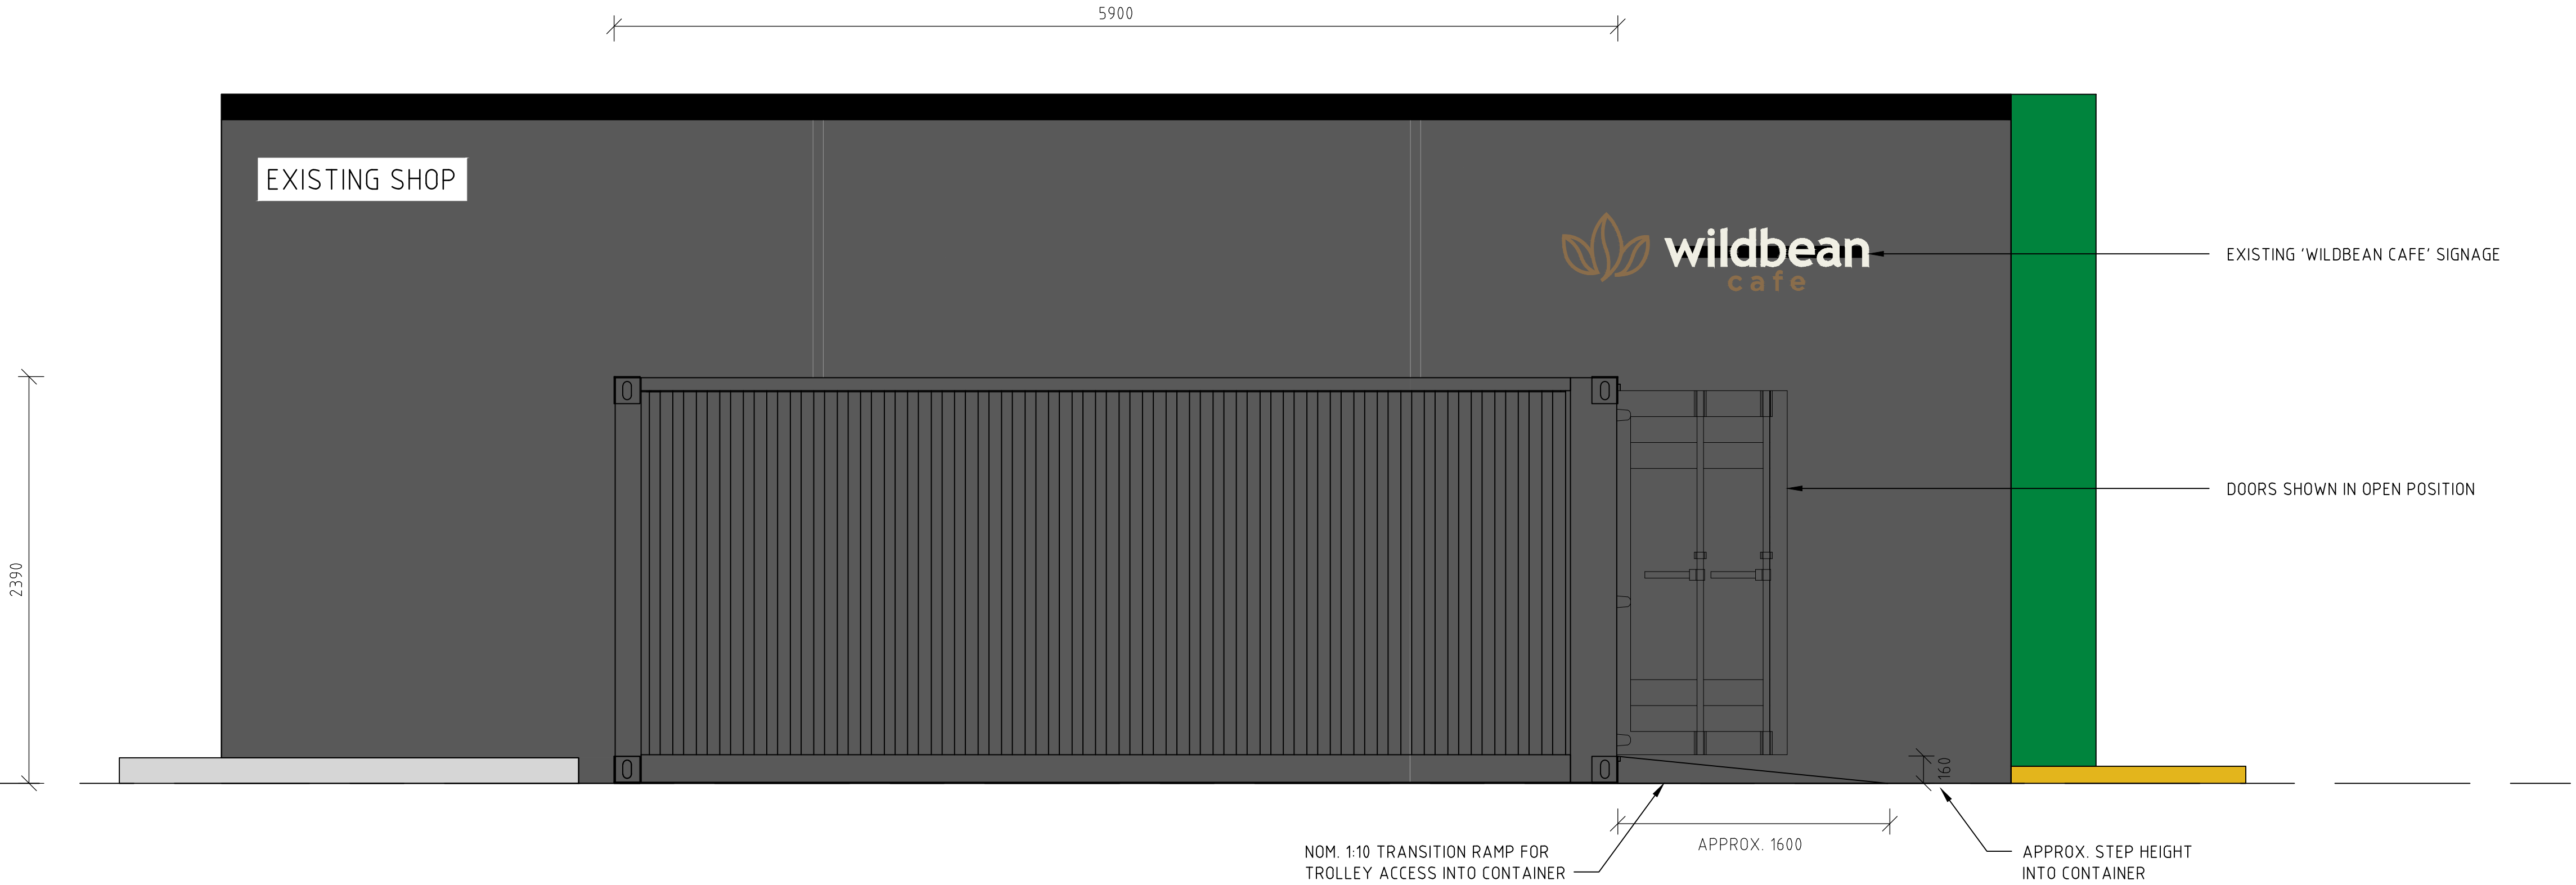

2530


SEAL BETWEEN CONTAINER AND WALL

DOUBLE ACCESS DOORS

2390

▽ FFL

**B** ELEVATION (SHOPFRONT)  
DA02 1: 25

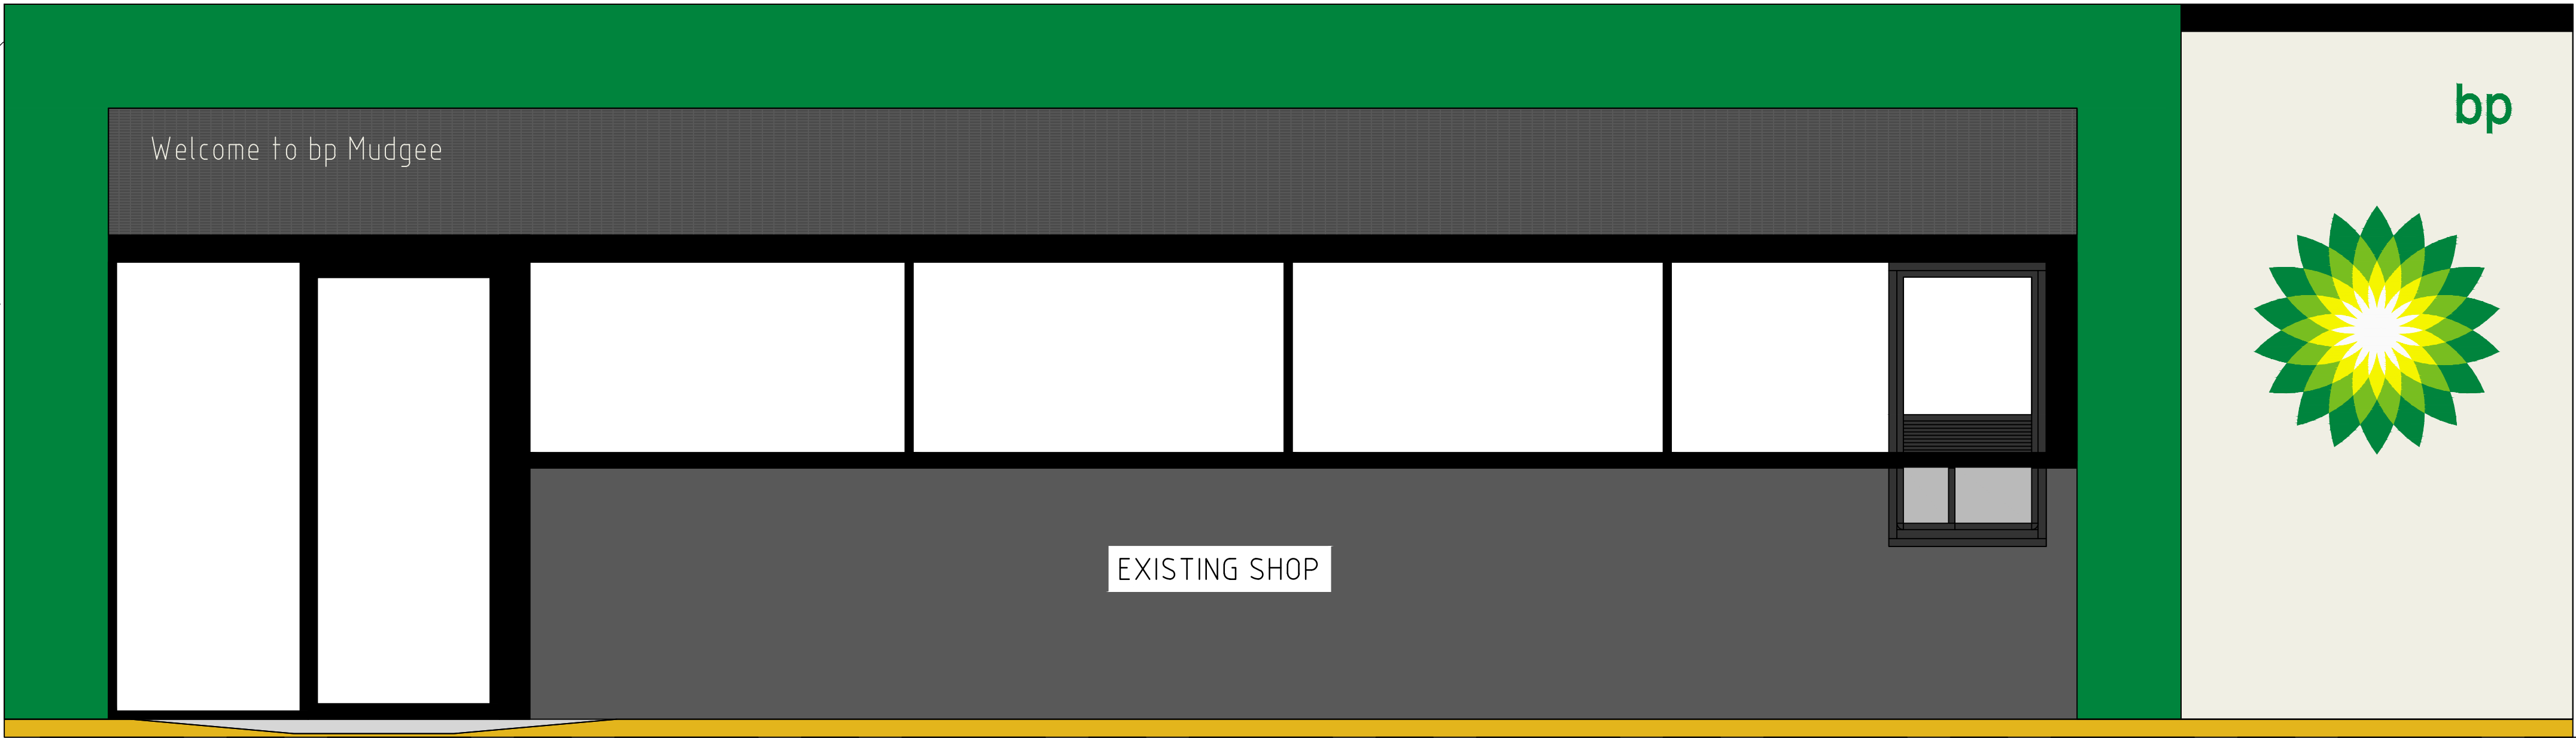




Member  
Australian  
Institute of  
Architects

BOARD OF ARCHITECTS  
OF QUEENSLAND : 4650  
NSW ARCHITECTS  
REGISTRATION BOARD : 10787  
ARCHITECTS REGISTRATION  
BOARD OF VICTORIA : 800738  
BOARD OF ARCHITECTS  
OF TASMANIA : 1576



Copyright Tfa Group Pty Ltd  
This drawing including design &  
information is covered by copyright  
and all rights are reserved. This  
document may not be copied,  
reproduced, retained or disclosed to  
any unauthorised person, either wholly  
or in part, without prior consent in  
writing from TFA Group Pty Ltd.  
A C N 6 1 2 1 3 2 2 3 3

PROJECT MANAGERS   PLANNERS   DESIGNERS   ENGINEERS				DRAWING ISSUE APPROVAL		REV	DATE	BY	DESCRIPTION	CHK	APP	PROJECT DETAILS	DRAWING TITLE	STATUS									
<div><p>Copyright Tfa Group Pty Ltd This drawing including design &amp; information is covered by Copyright and all rights are reserved. This document may not be copied, reproduced, retained or disclosed to any unauthorised person, either wholly or in part, without prior consent in writing from TFA Group Pty Ltd. A C N 6 1 2 1 3 2 2 3 3</p></div>				NAME:	DATE:	A	09.06.25	CTD	DA ISSUE	SM	PS	PERMANENT SHIPPING CONTAINER DRY STORAGE at BP MUDGEE 77 CHURCH STREET, MUDGEE, NSW 2580	PROPOSED SHIPPING CONTAINER ELEVATIONS	DA ISSUE									
				PROFESSIONAL QUALIFICATION:												DATE CREATED	ORIGINAL SCALE	SHEET					
				SIGNATURE:												06.06.25	1:25	A1					
								Head office – Brisbane Ph: 617 3854 2900 166 Knapp Street, Fortitude Valley QLD 4006 Australia Email: enquiry@tfa.com.au Aust Wide: 1300 794 300												DO NOT SCALE THIS DRAWING. CONFIRM ALL DIMENSIONS ON SITE.			
																				DRAWING NO	REV		
																25243-DA03	A						