


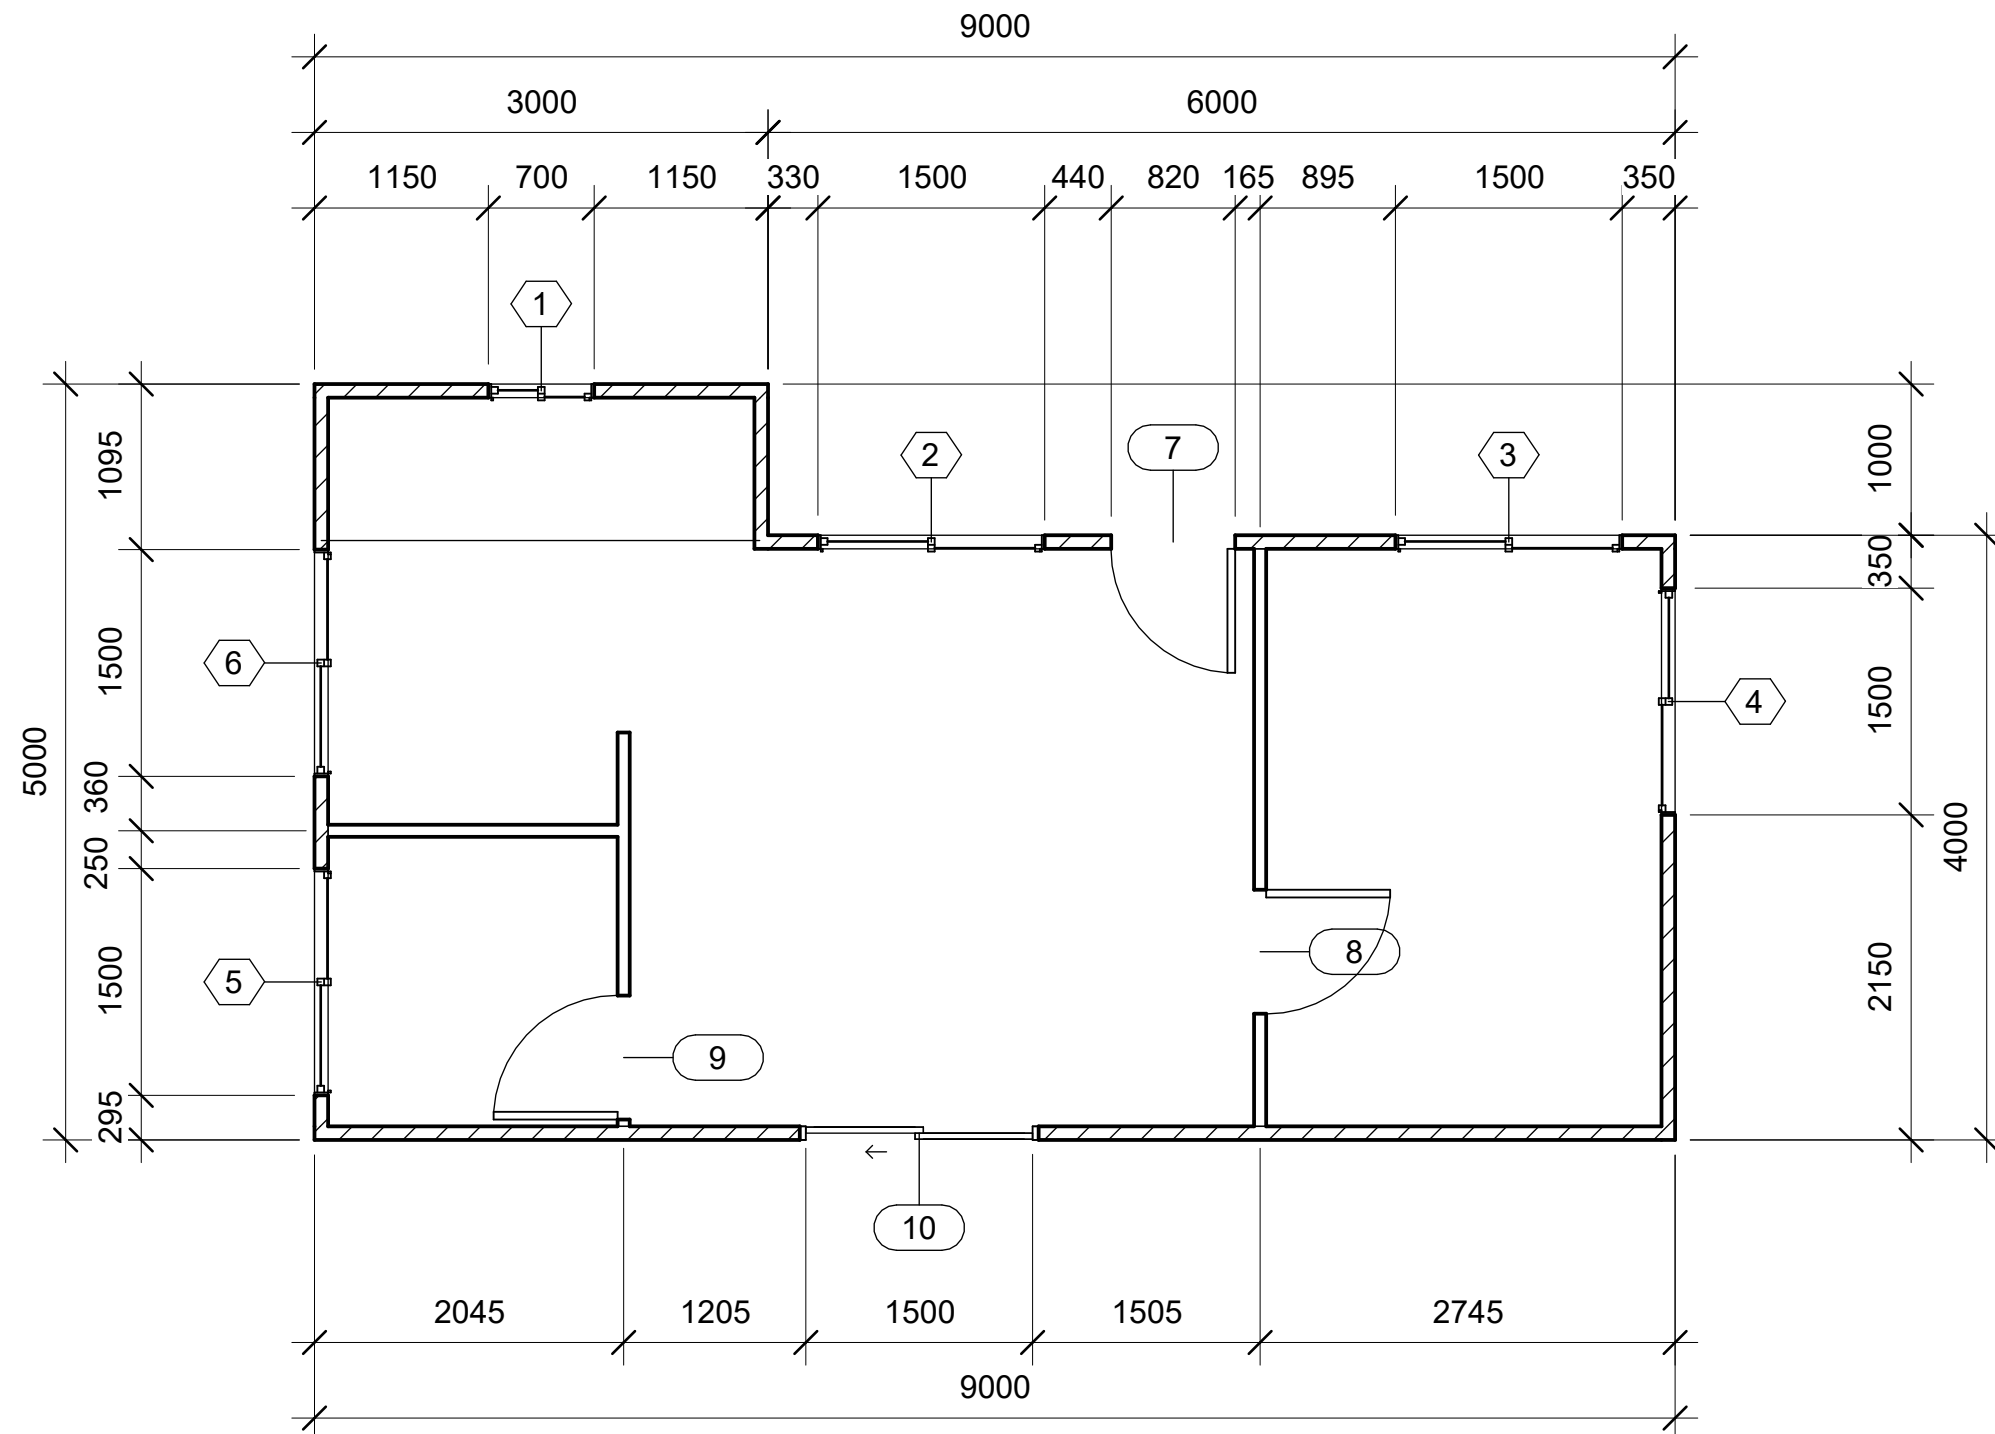

1 Level 1
1 : 50

A Wooldridge



0417 209 556

No.	Description	Date


Steve Johnstone
Existing Dwelling

Ground Floor Plan

Project number	A101
Date 16/8/23	
Drawn by Author	
Checked by Checker	
Scale	1 : 50

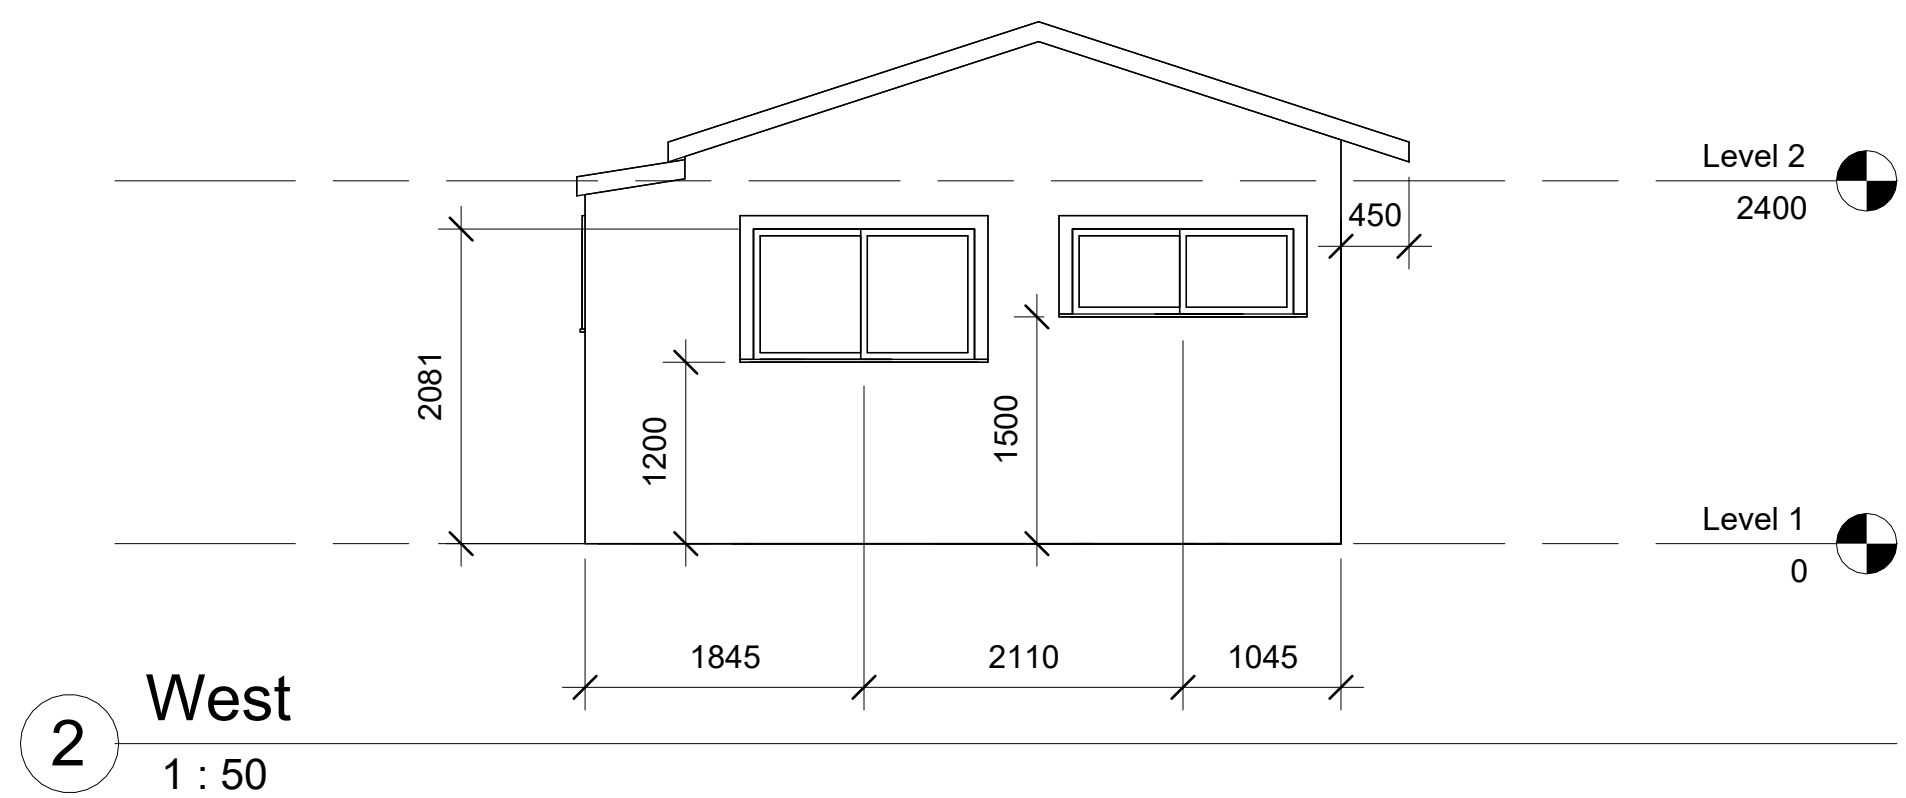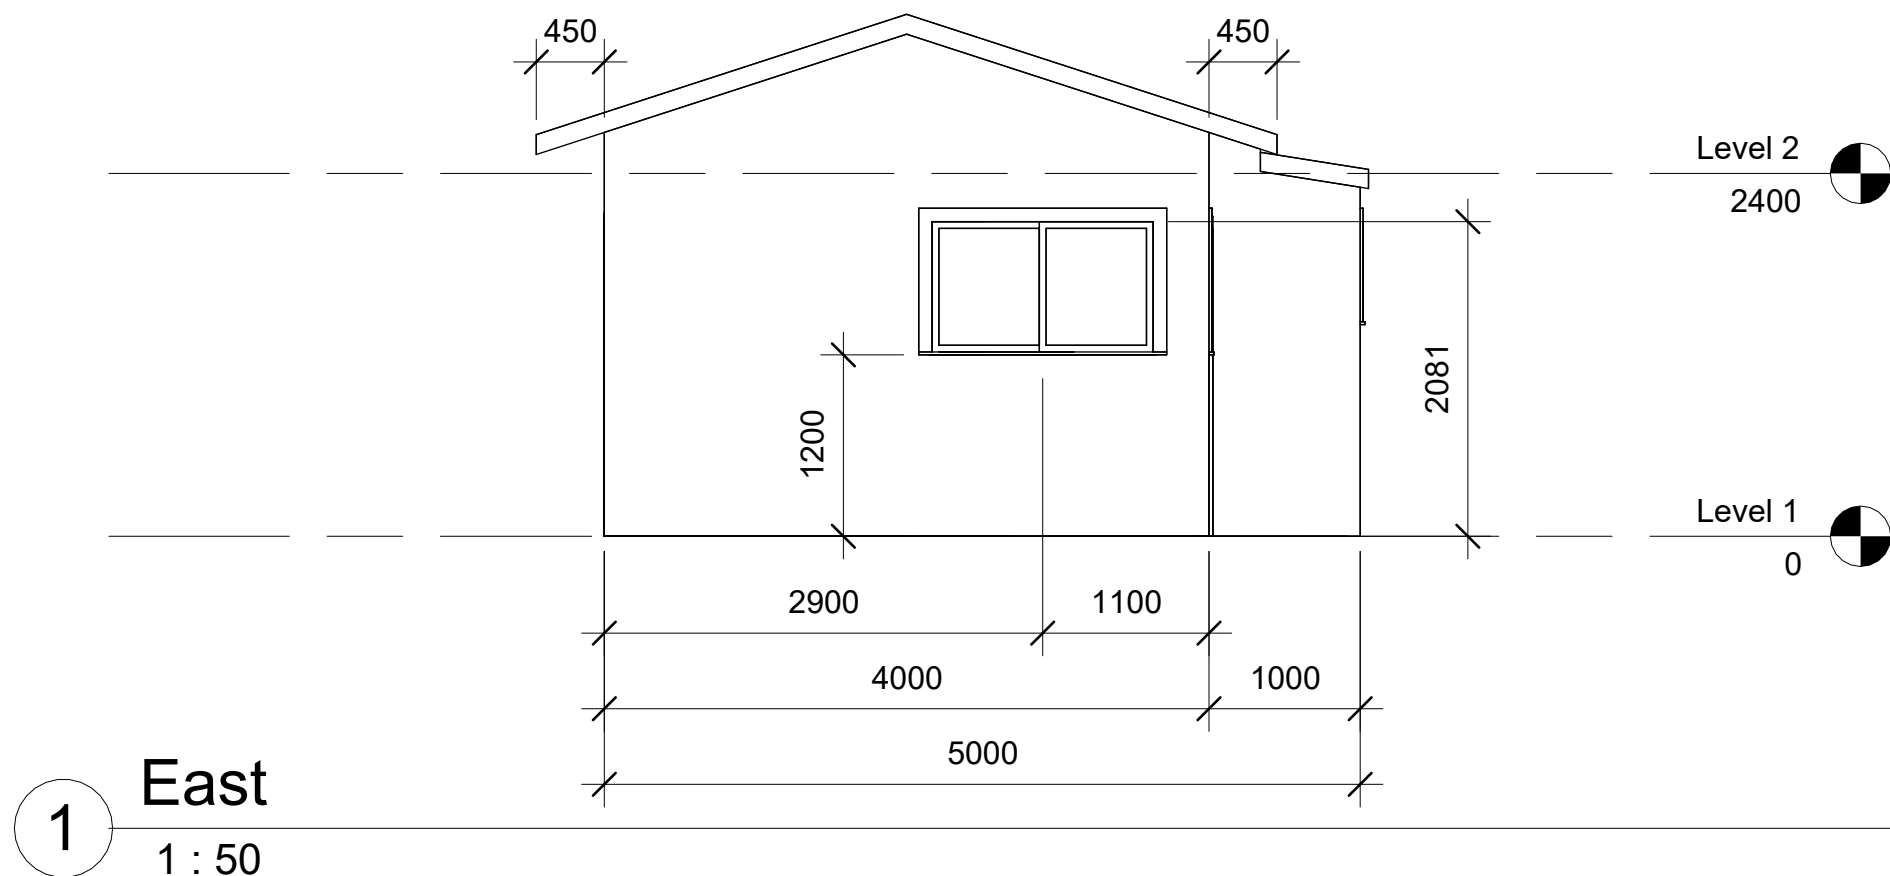

A Wooldridge	No.	Description	Date	Steve Johnstone	Elevations E/W		
					Project number	A102	
0417 209 556				Date	16/8/23		
				Drawn by	Author		
				Checked by	Checker	Scale	1 : 50

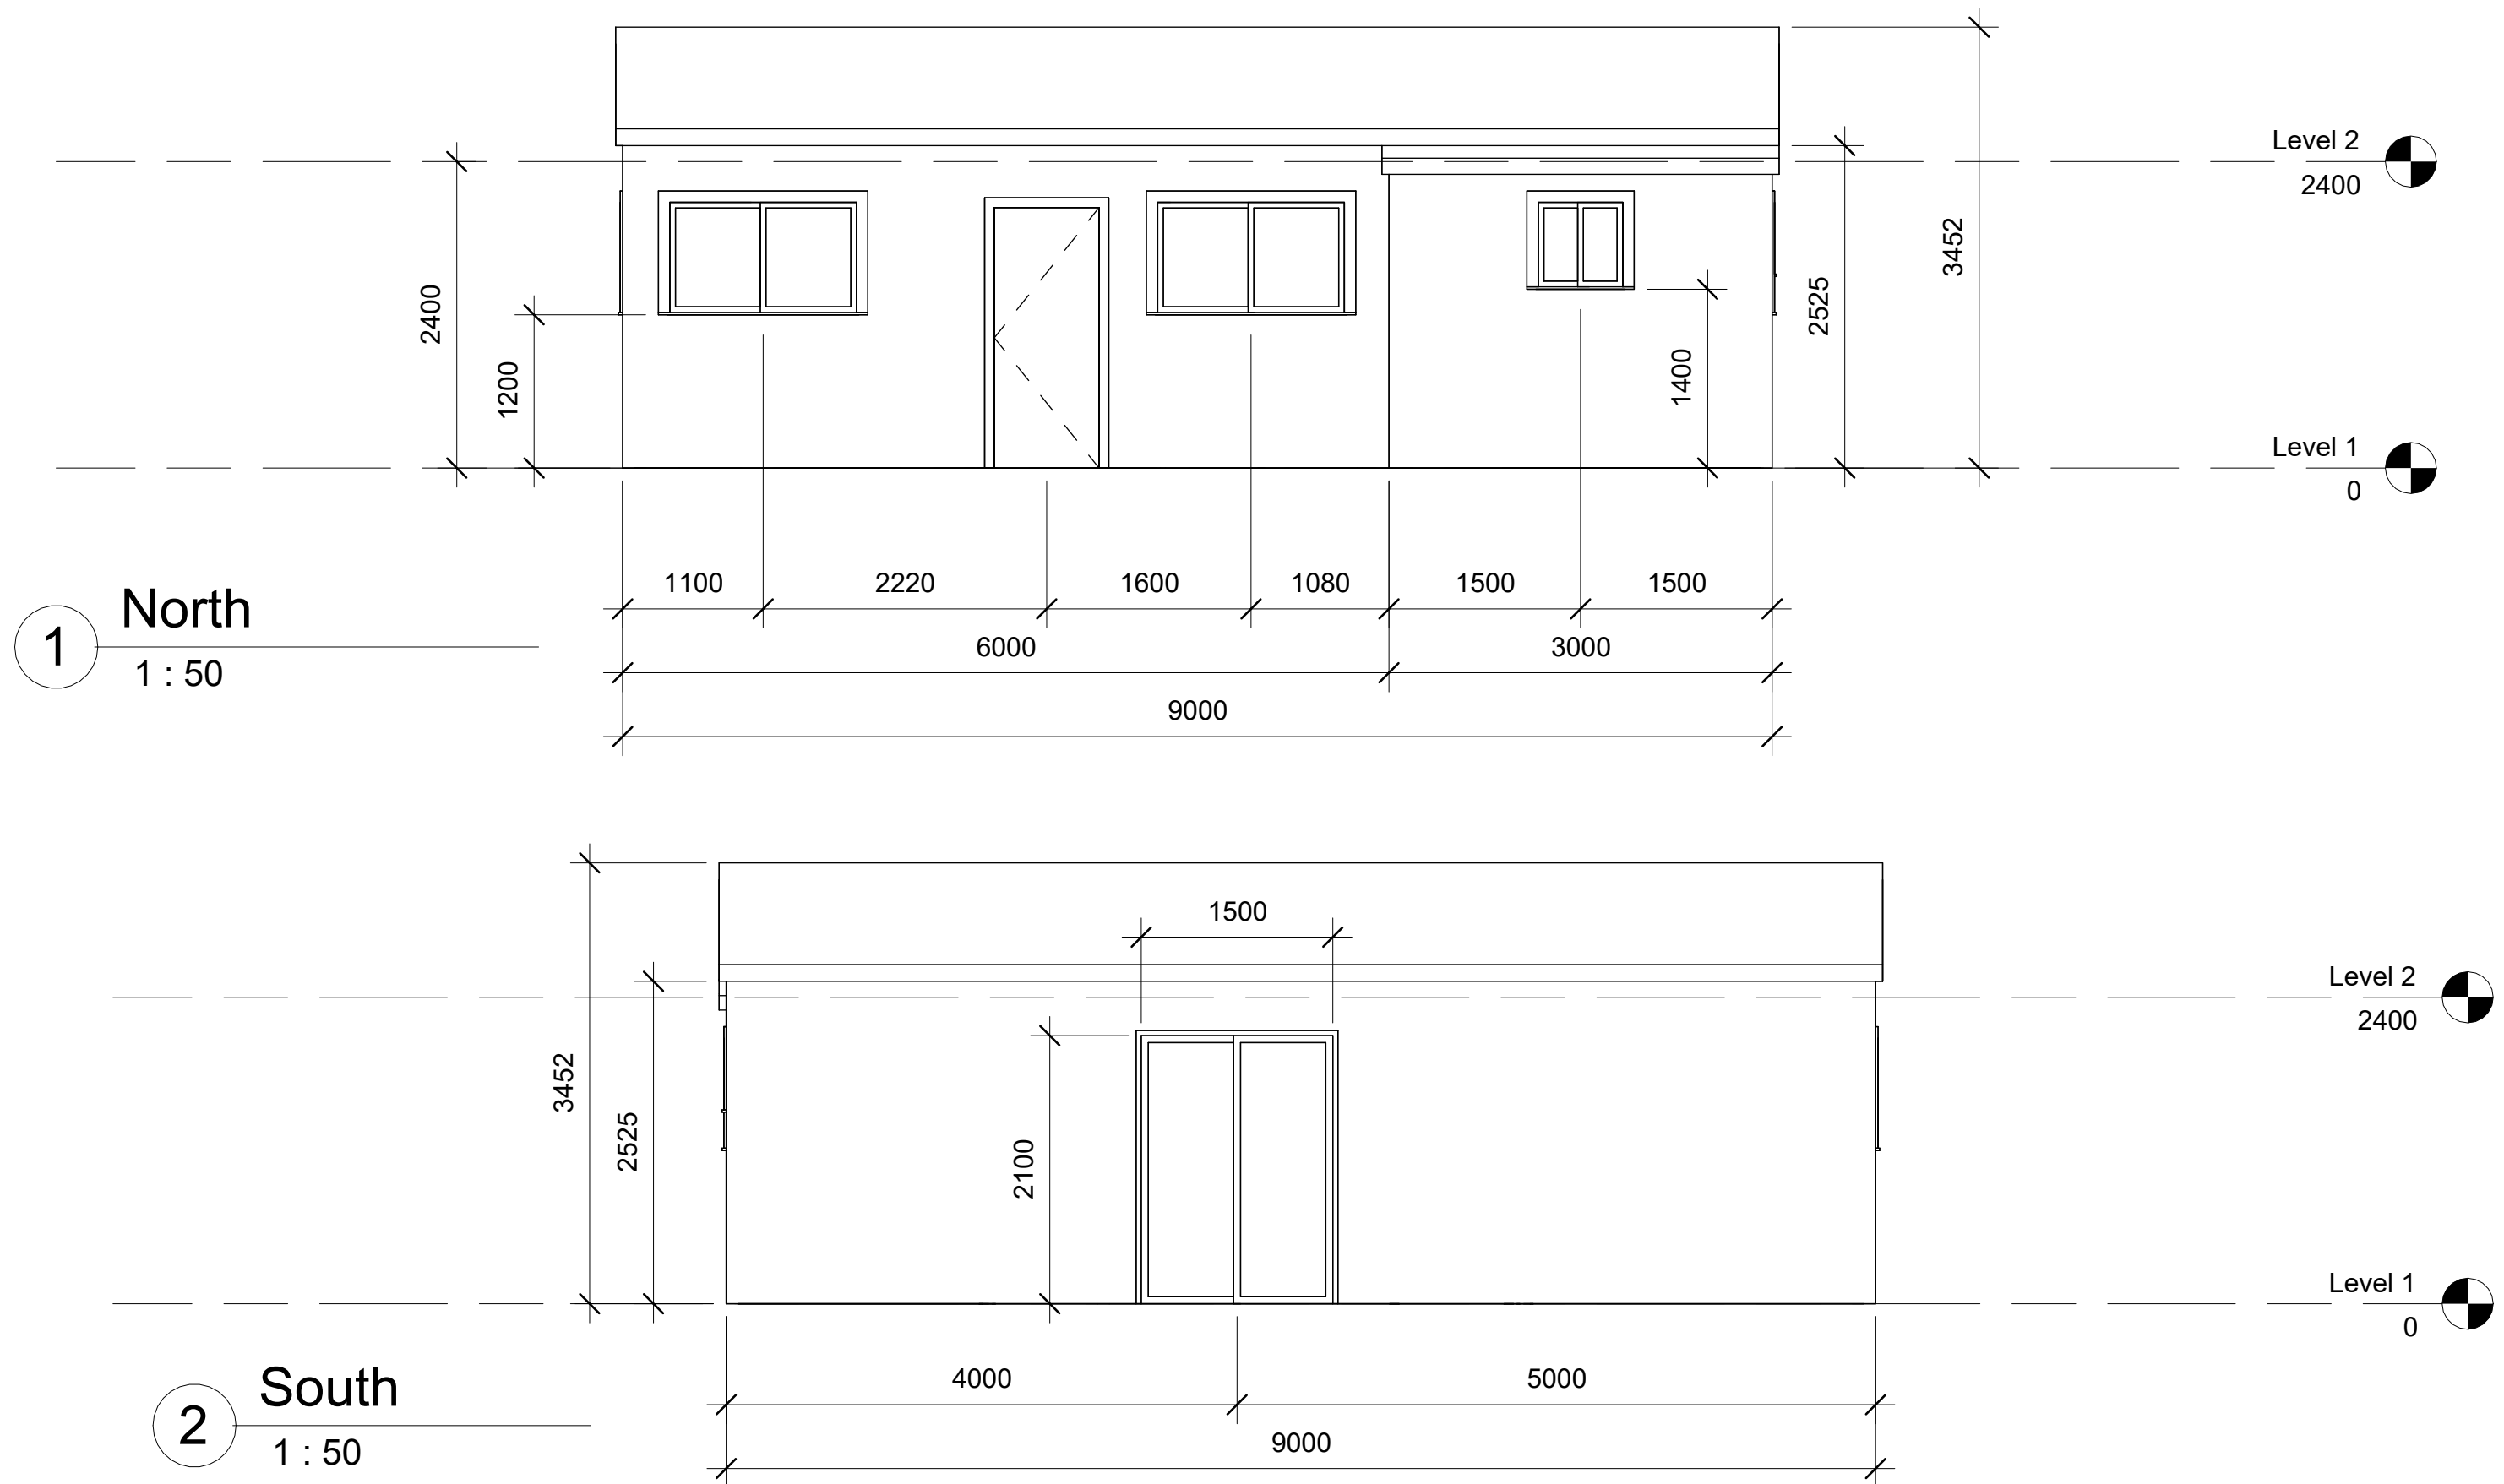

A Wooldridge

0417 209 556

No.	Description	Date

Steve Johnstone

Existing Dwelling

Elevations N/S		
Project number	A103	Scale 1 : 50
Date 16/8/23		
Drawn by Author		
Checked by Checker		

Window Schedule				
Mark	Height	Width	Sill Height	Type Mark
6	900	1500	1200	33
2	900	1500	1200	33
3	900	1500	1200	33
4	900	1500	1200	33
5	600	1500	1500	34
1	700	700	1400	35

Door Schedule		
Mark	Height	Width
8	2040	820
9	2040	820
7	2040	820
10	2100	1500

A Wooldridge	Steve Johnstone	Schedules	
		Project number	A104
		Date16/8/23	
		Drawn by	
		Checked by	Scale
0417 209 556	Existing Dwelling		